



**3** 3rd CAR OPTION  
1/4" = 1'-0"

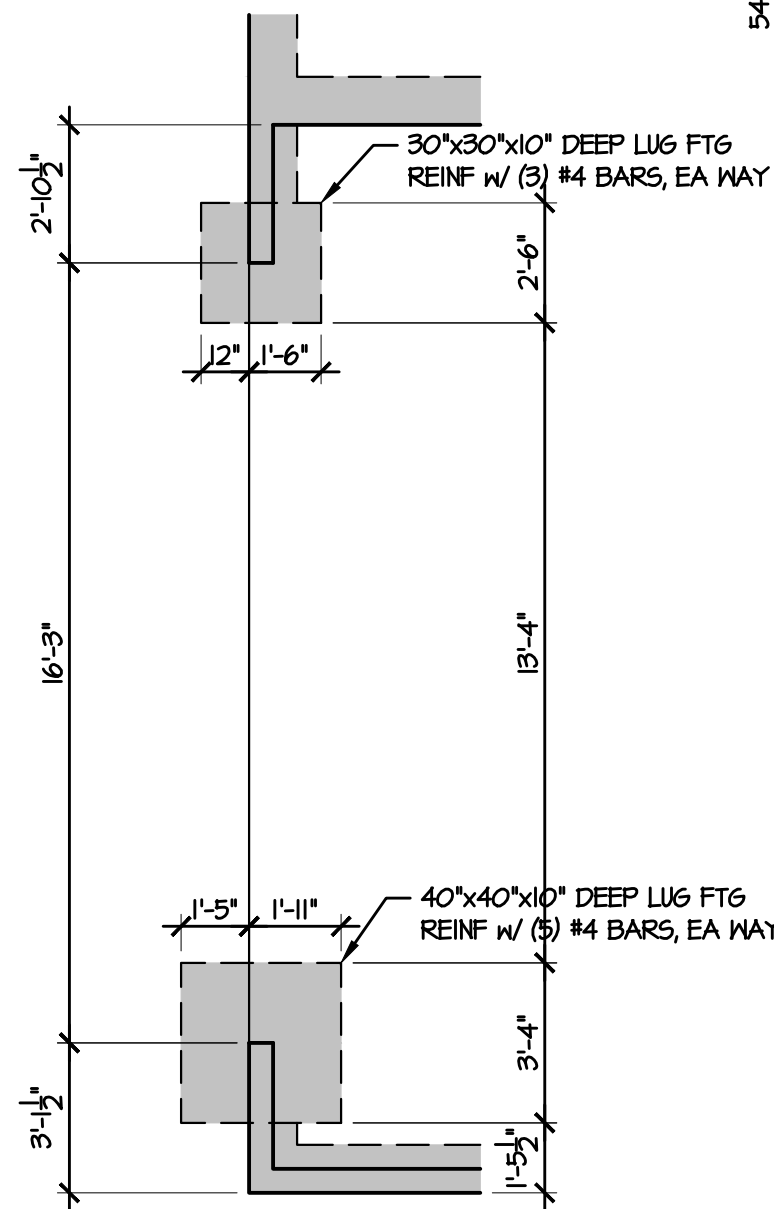

**2** SIDE LOAD OPTION  
1/4" = 1'-0"

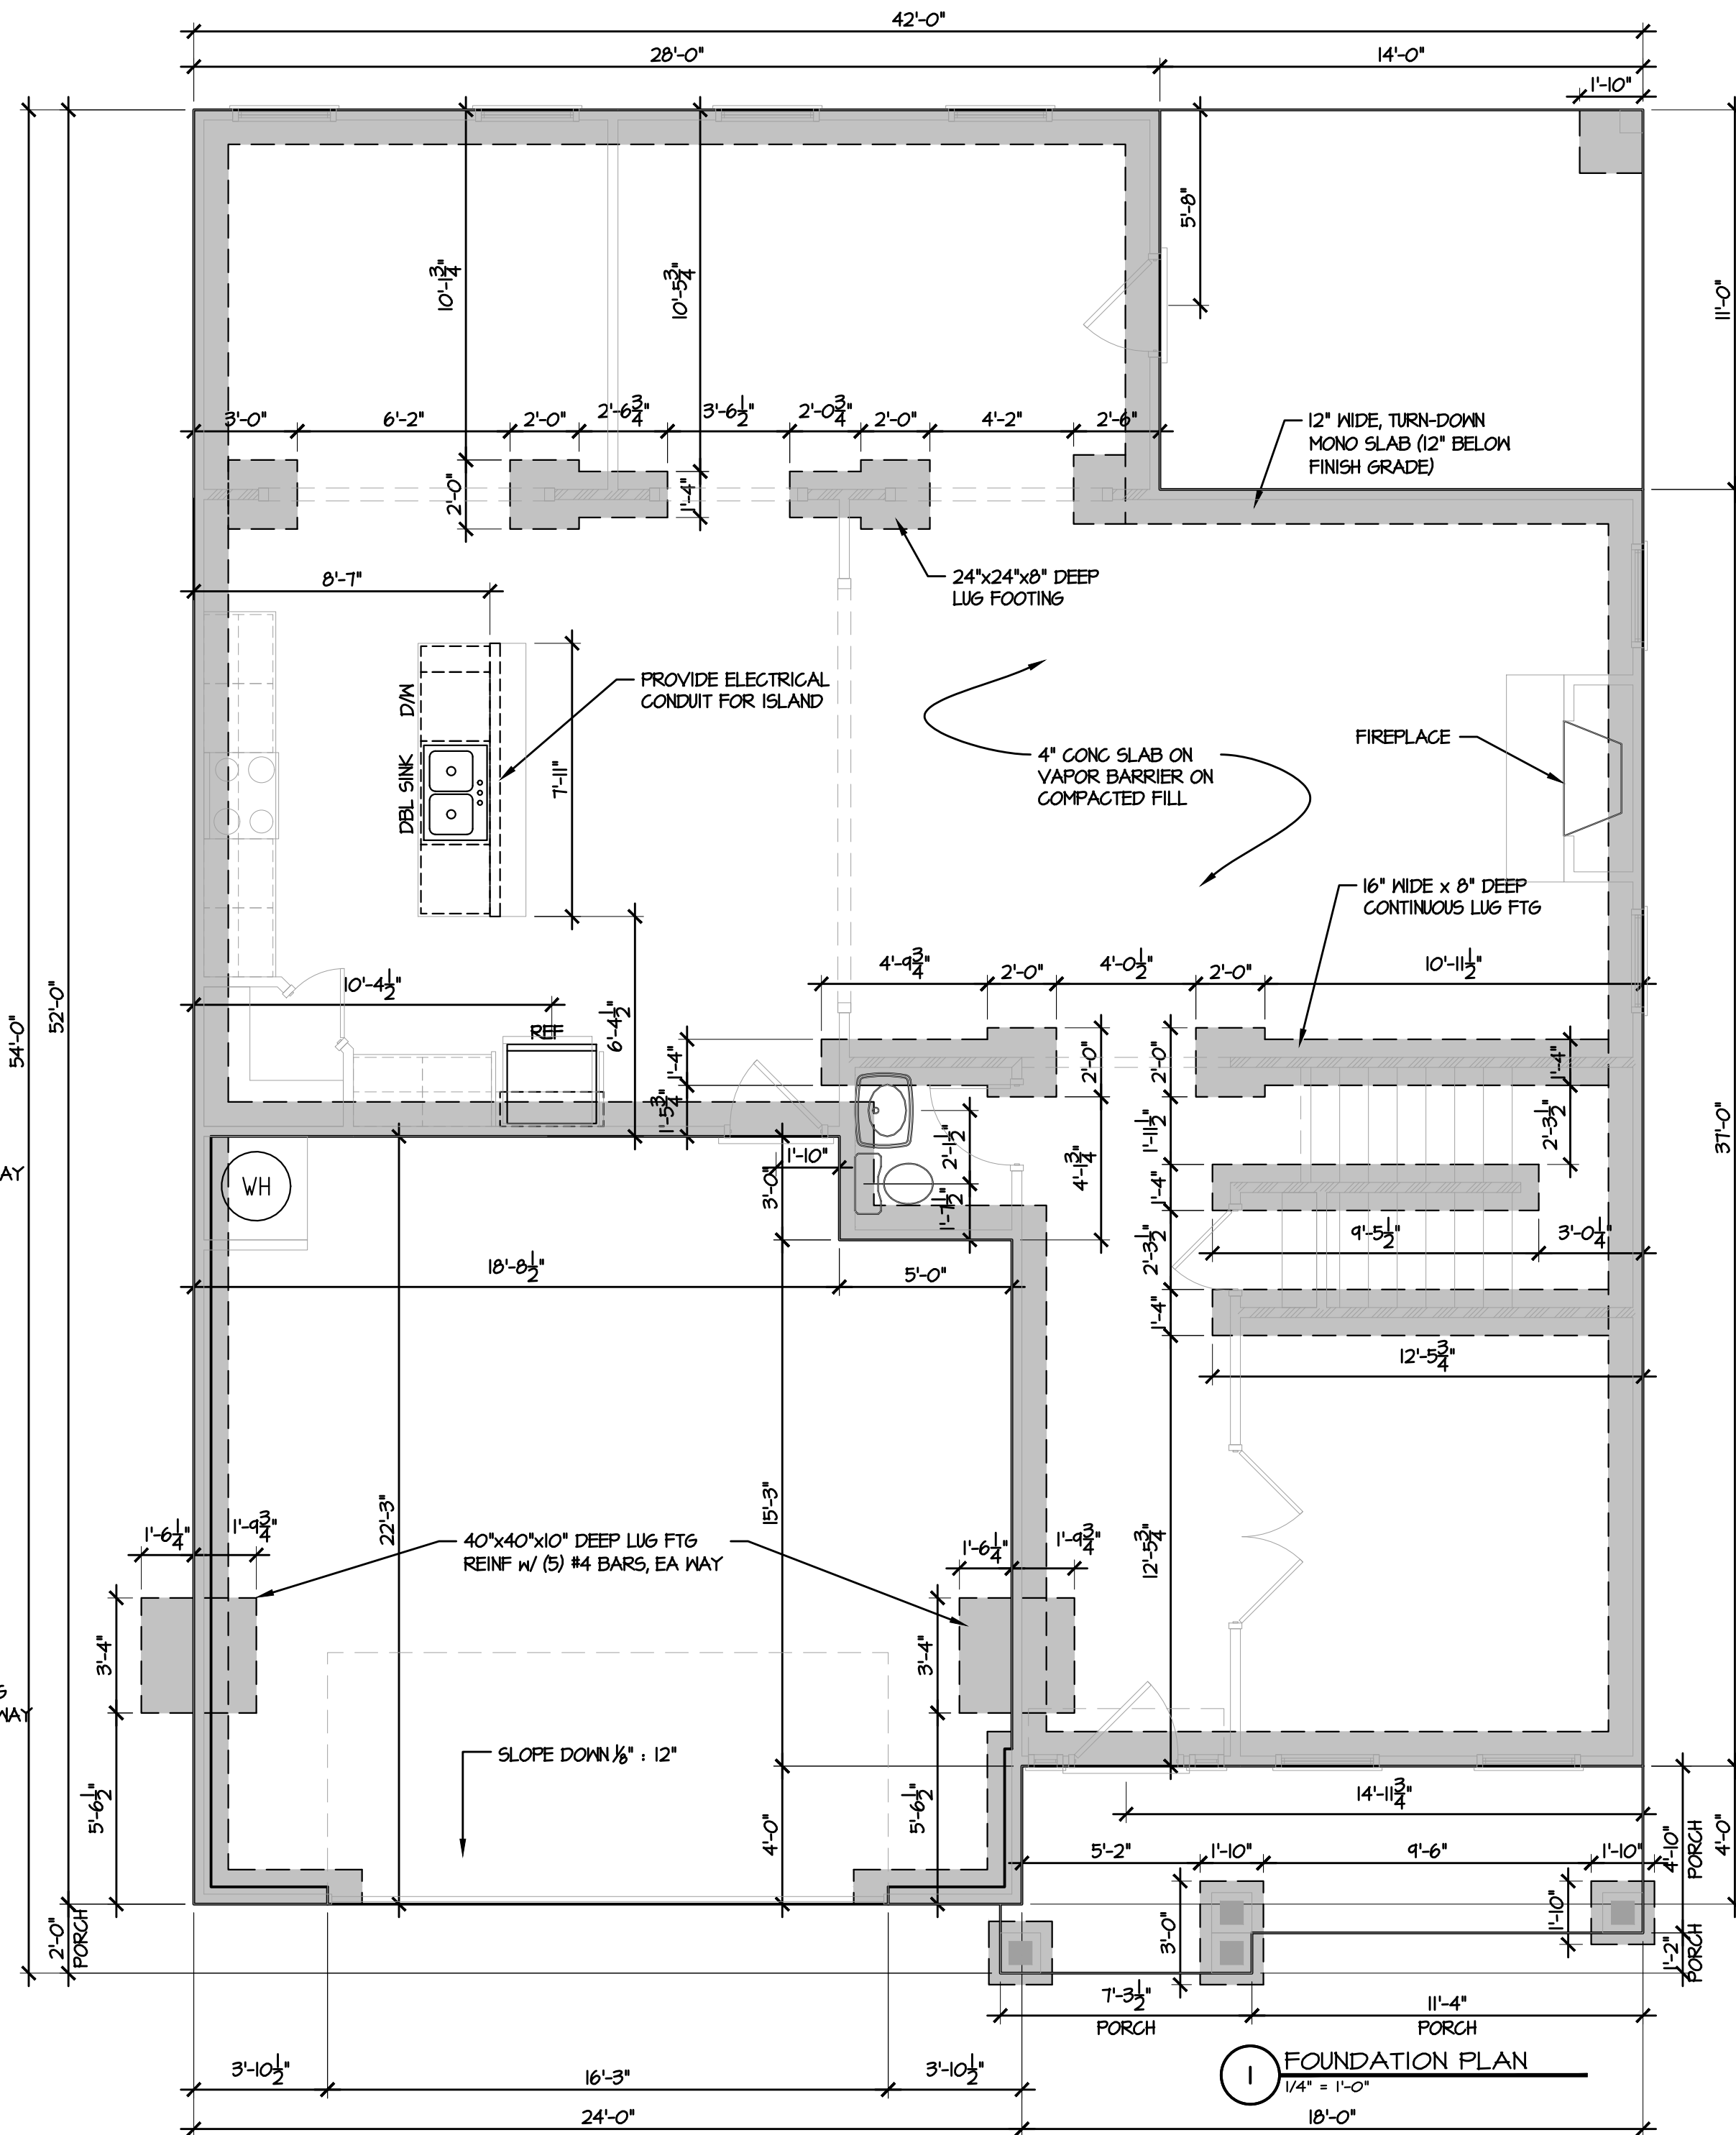

**1** FOUNDATION PLAN  
1/4" = 1'-0"

**CL 2862**

**SLAB PLAN**

SCALE:  
**AS NOTED**

DATE:  
**APRIL 2019**

PLAN:  
**CL 2862**

LOT NO:

SHEET NO: