




C:\Projects\Caviness Land\CL 2862\CL 2862 CL 5-3-20.dwg, 5/3/2020 10:07:22 AM

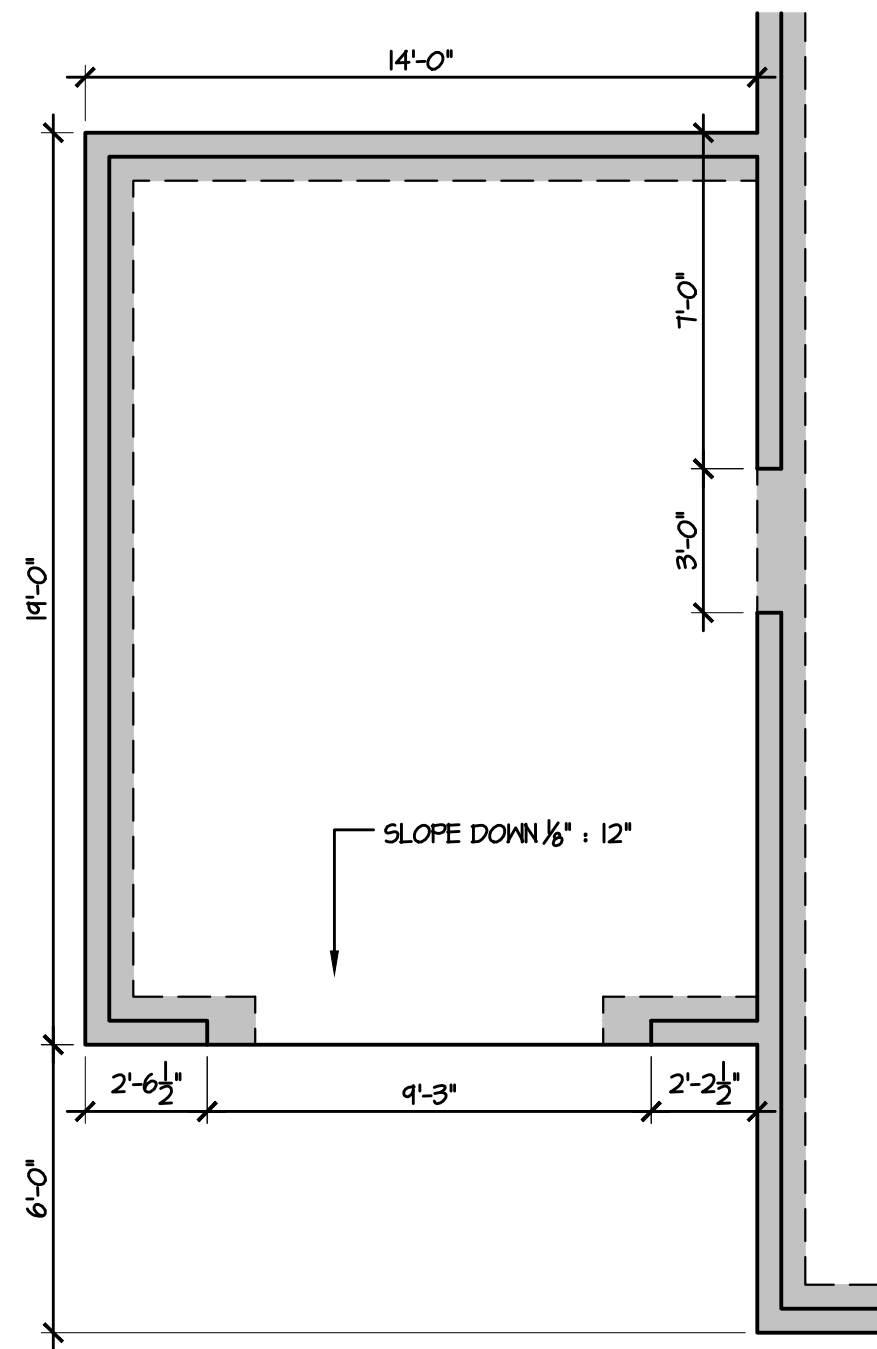

3 3rd CAR OPTION
1/4" = 1'-0"

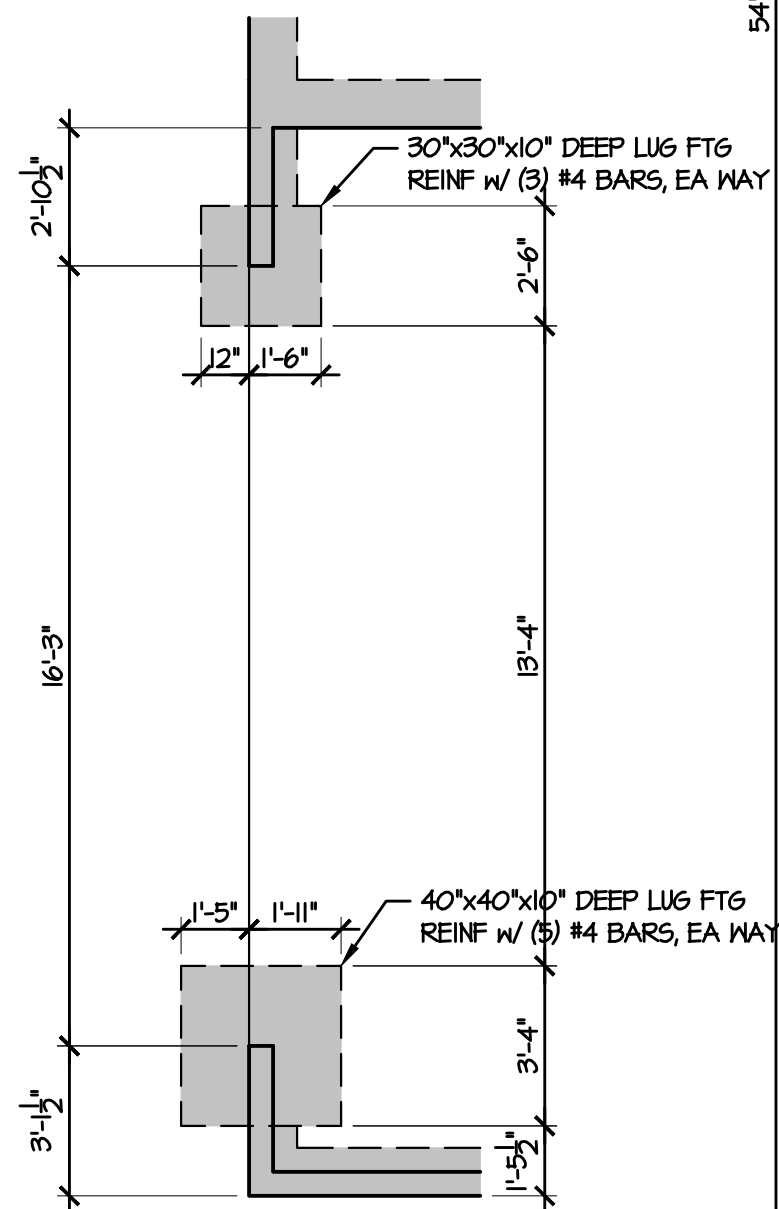

2 SIDE LOAD OPTION
1/4" = 1'-0"

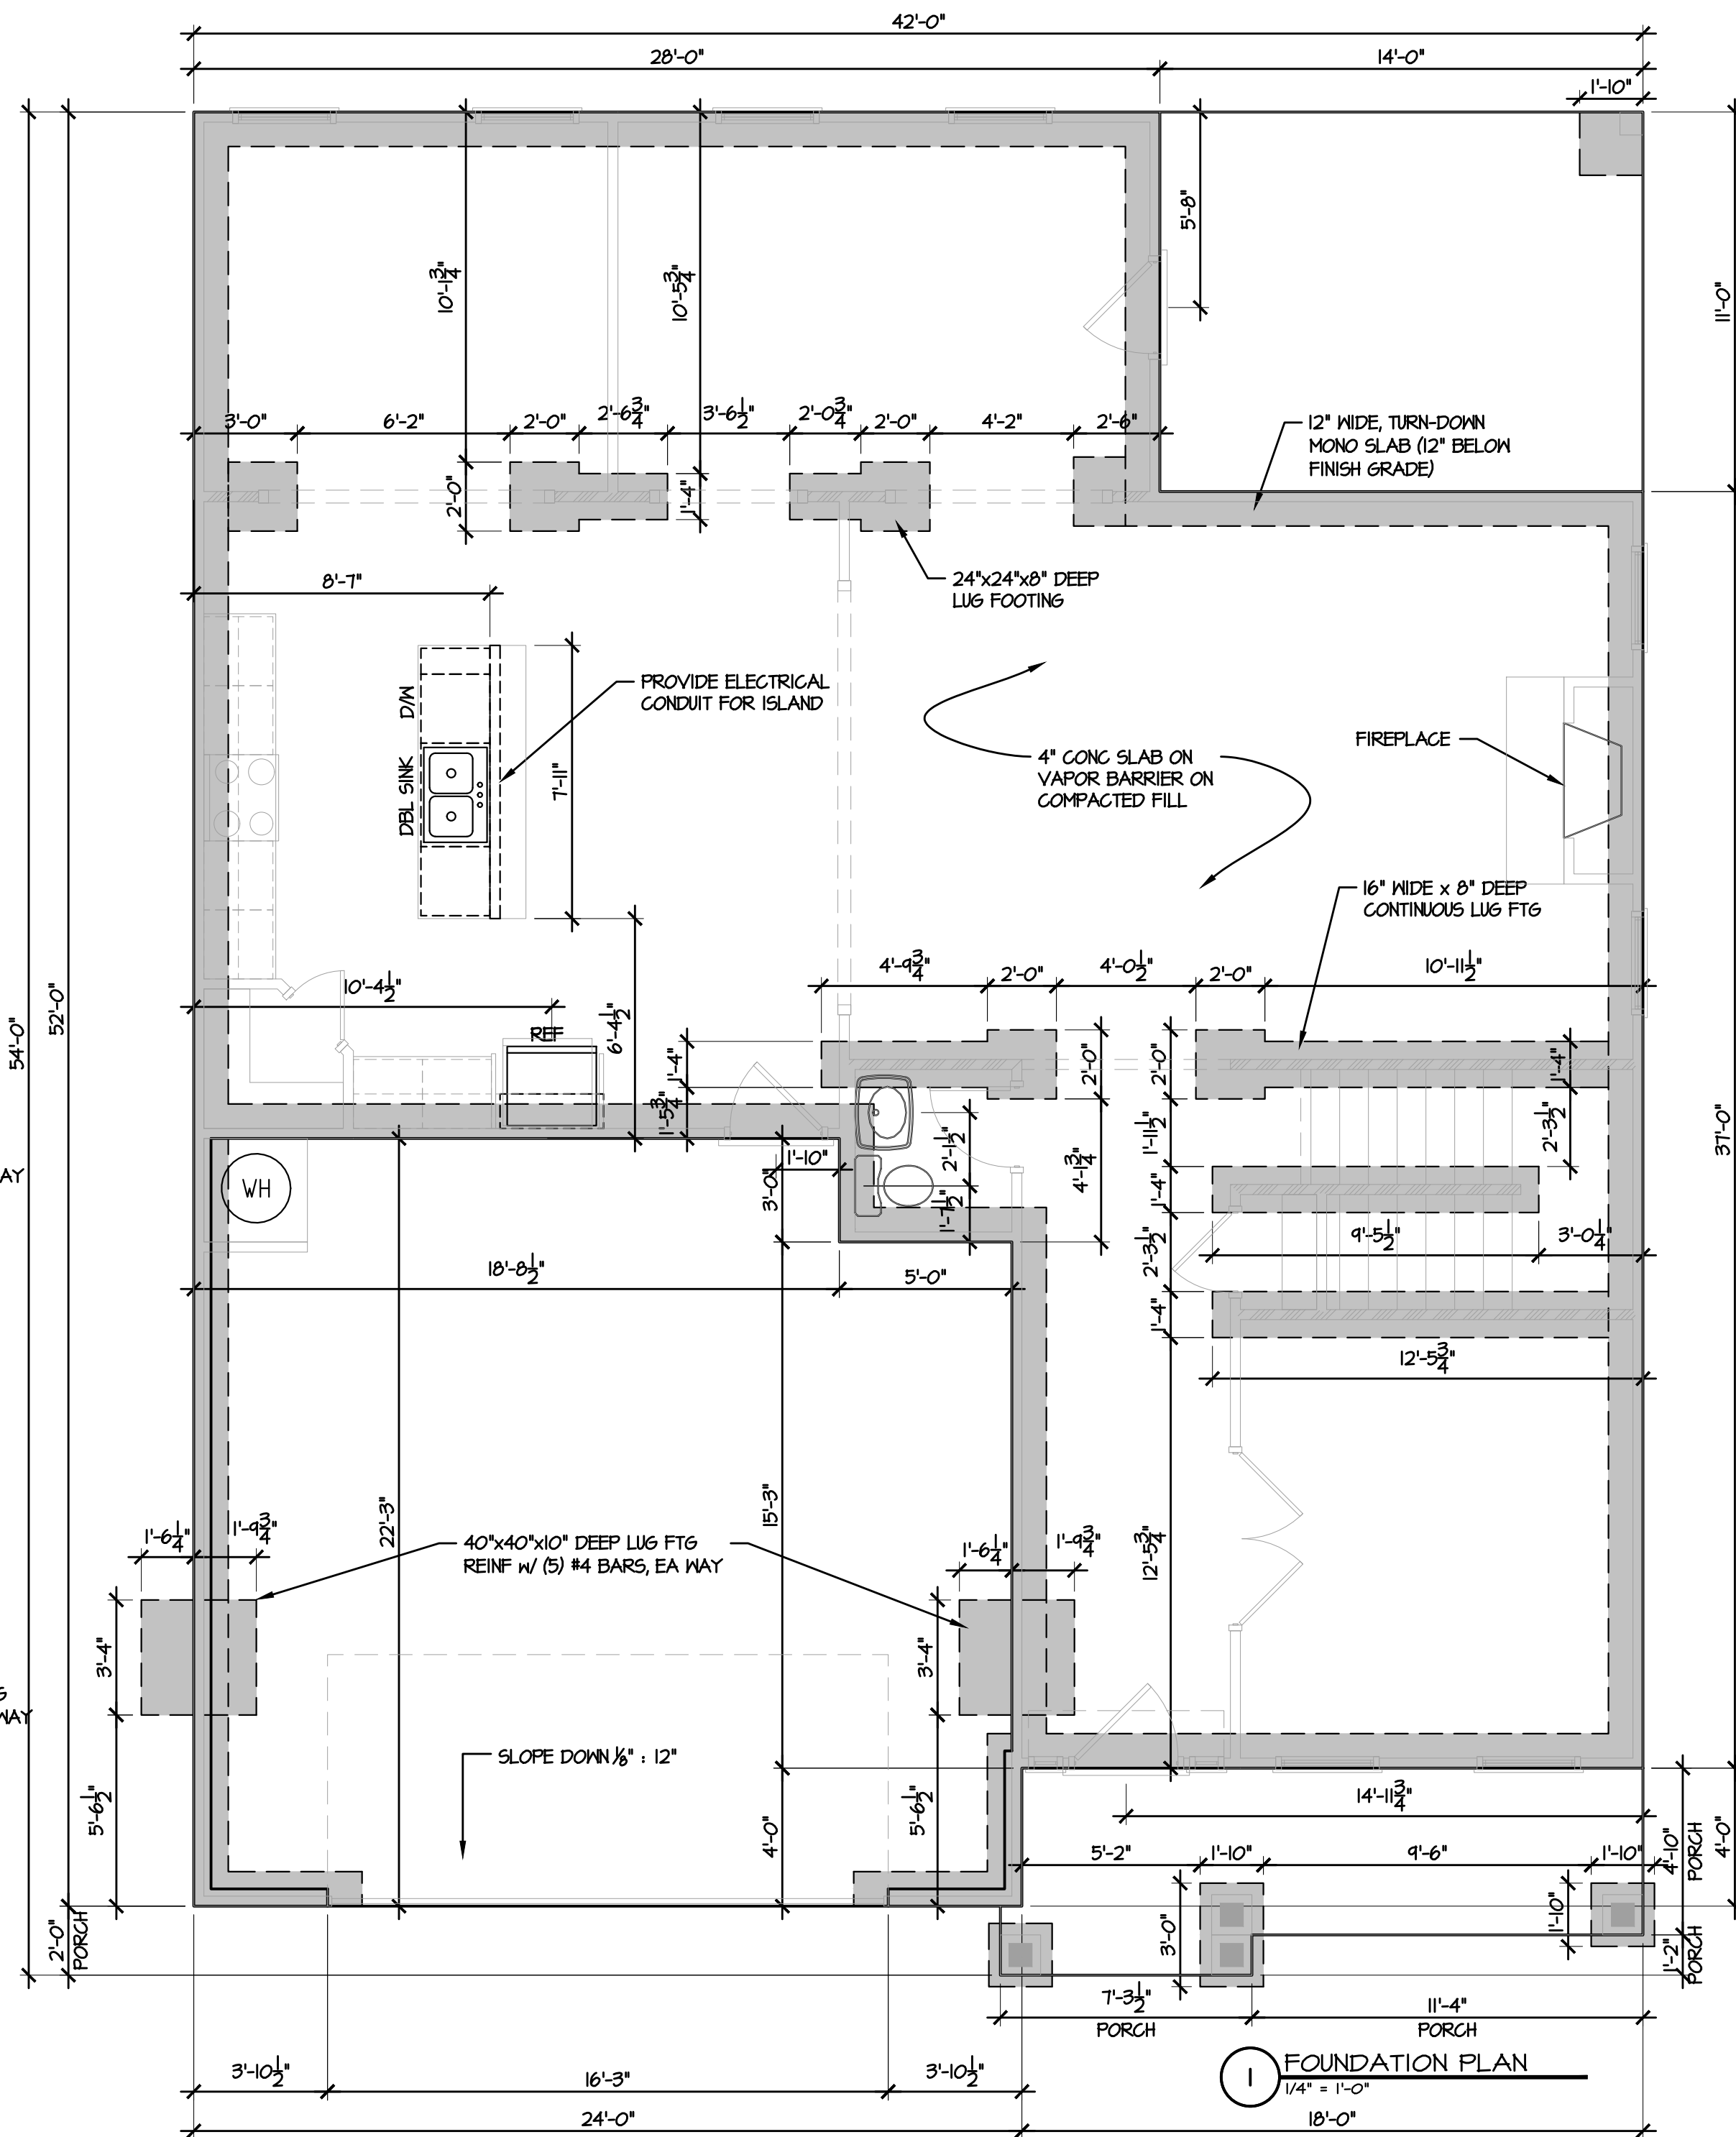

1 FOUNDATION PLAN
1/4" = 1'-0"



TODD TUCKER 34 - 156

© 2019 CavLand
1041-B Robeson St
Fayetteville, NC 28305
Office: 910-339-6330
Fax: 910-339-6333

CL 2862

SLAB PLAN

SCALE:
AS NOTED

DATE:
APRIL 2019

PLAN:
CL 2862

LOT NO:

SHEET NO:

3