


SR 1238 - Sprains Hill Church Rd

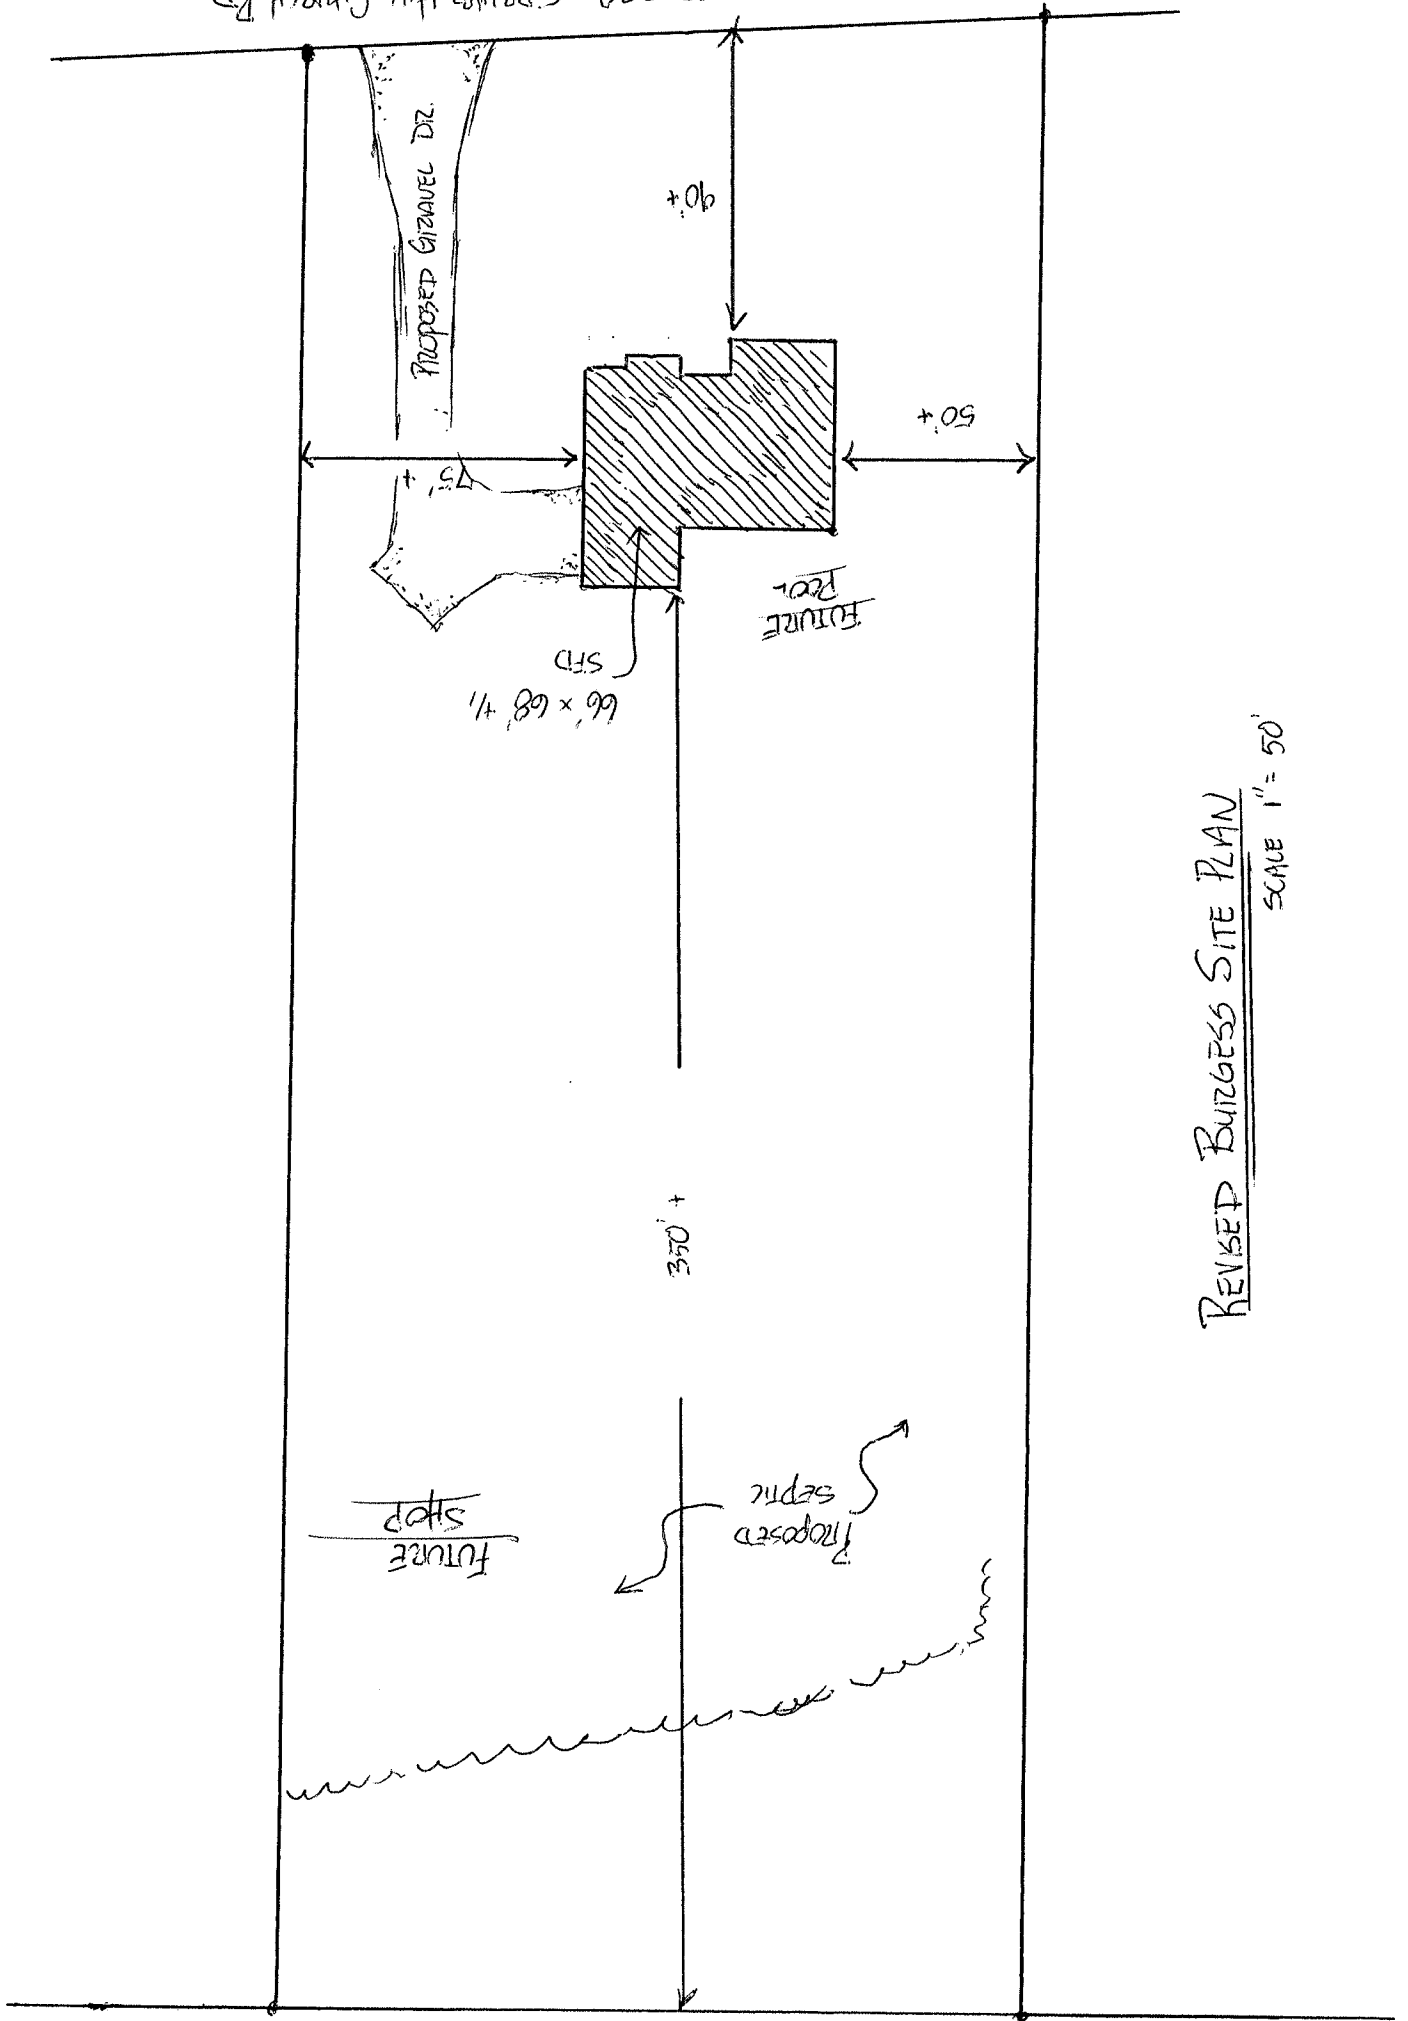

REVISED BURGESS SITE PLAN
 SCALE 1" = 50'