


SITE PLAN APPROVAL

DISTRICT RA30 USE 66x63 SFD

#BEDROOMS 3

9-21-20 I.A. 6.  
ZONING ADMINISTRATOR

8521 25 411 HANCOCK MILL PARK  
SOUND HILL CHURCH RD SR 173B

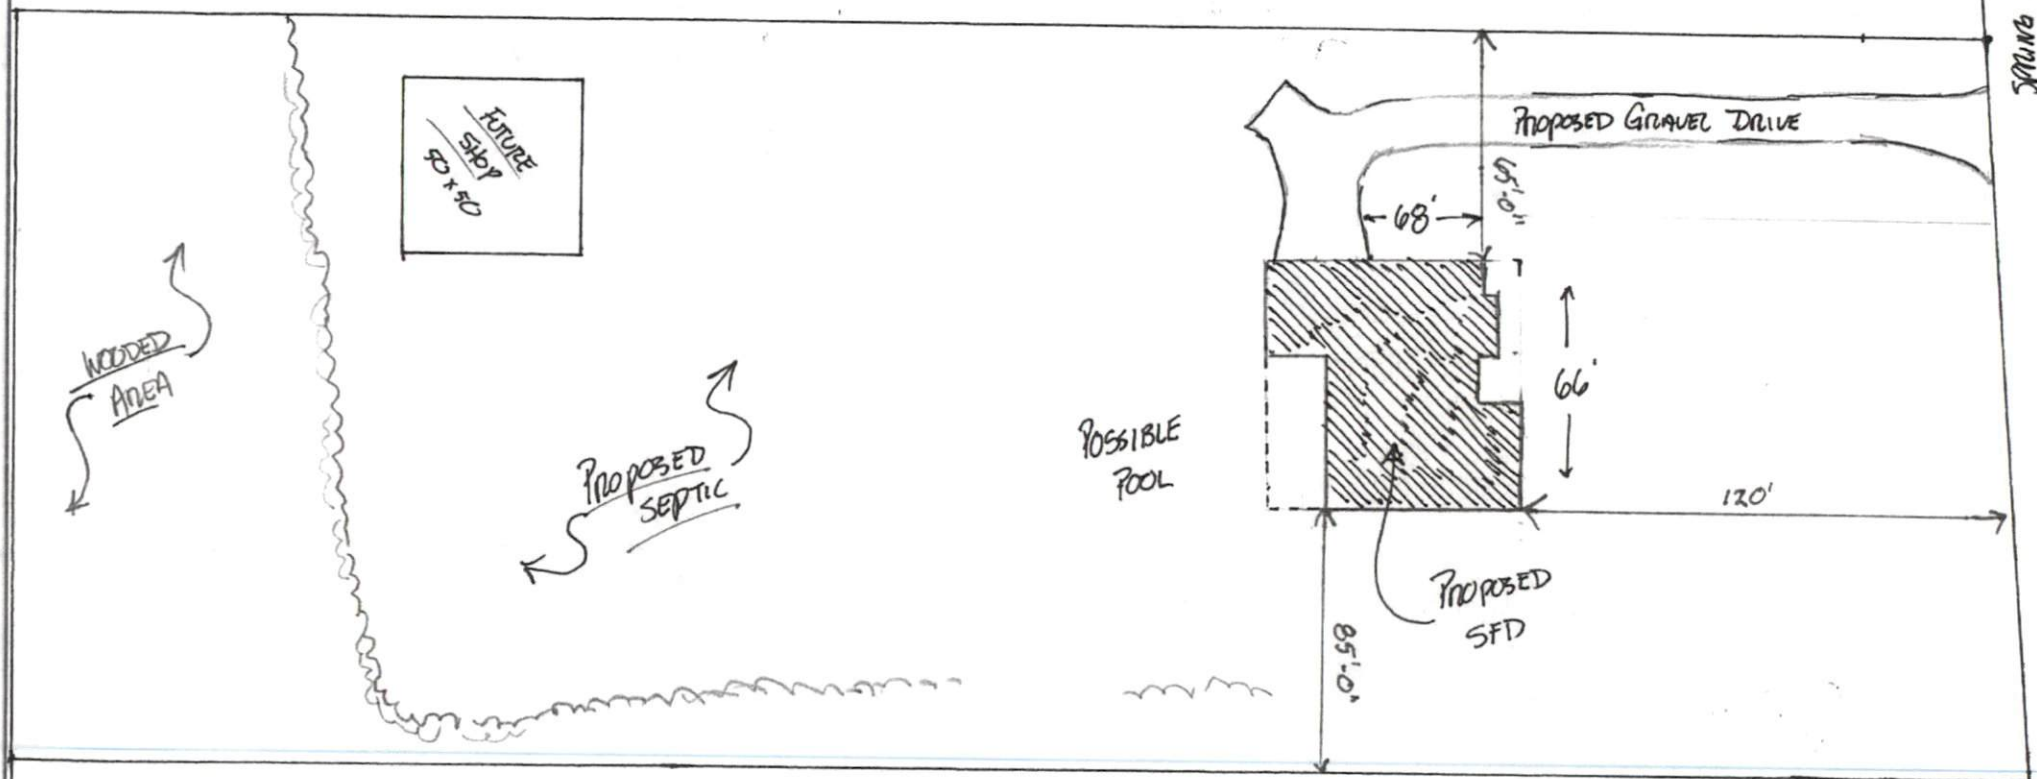

BURGESS SITE PLAN  
SCALE 1" = 50'-0"

1" = 50'