


NOTES:

2X - SHEATH BOTH SIDES OF STUD WALL WITH $\frac{7}{16}$ APA RATED OSB, NAILED TO STUDS WITH 8d NAILS @ 6" O.C. AT PANEL EDGES, 12" O.C. IN PANEL FIELD.

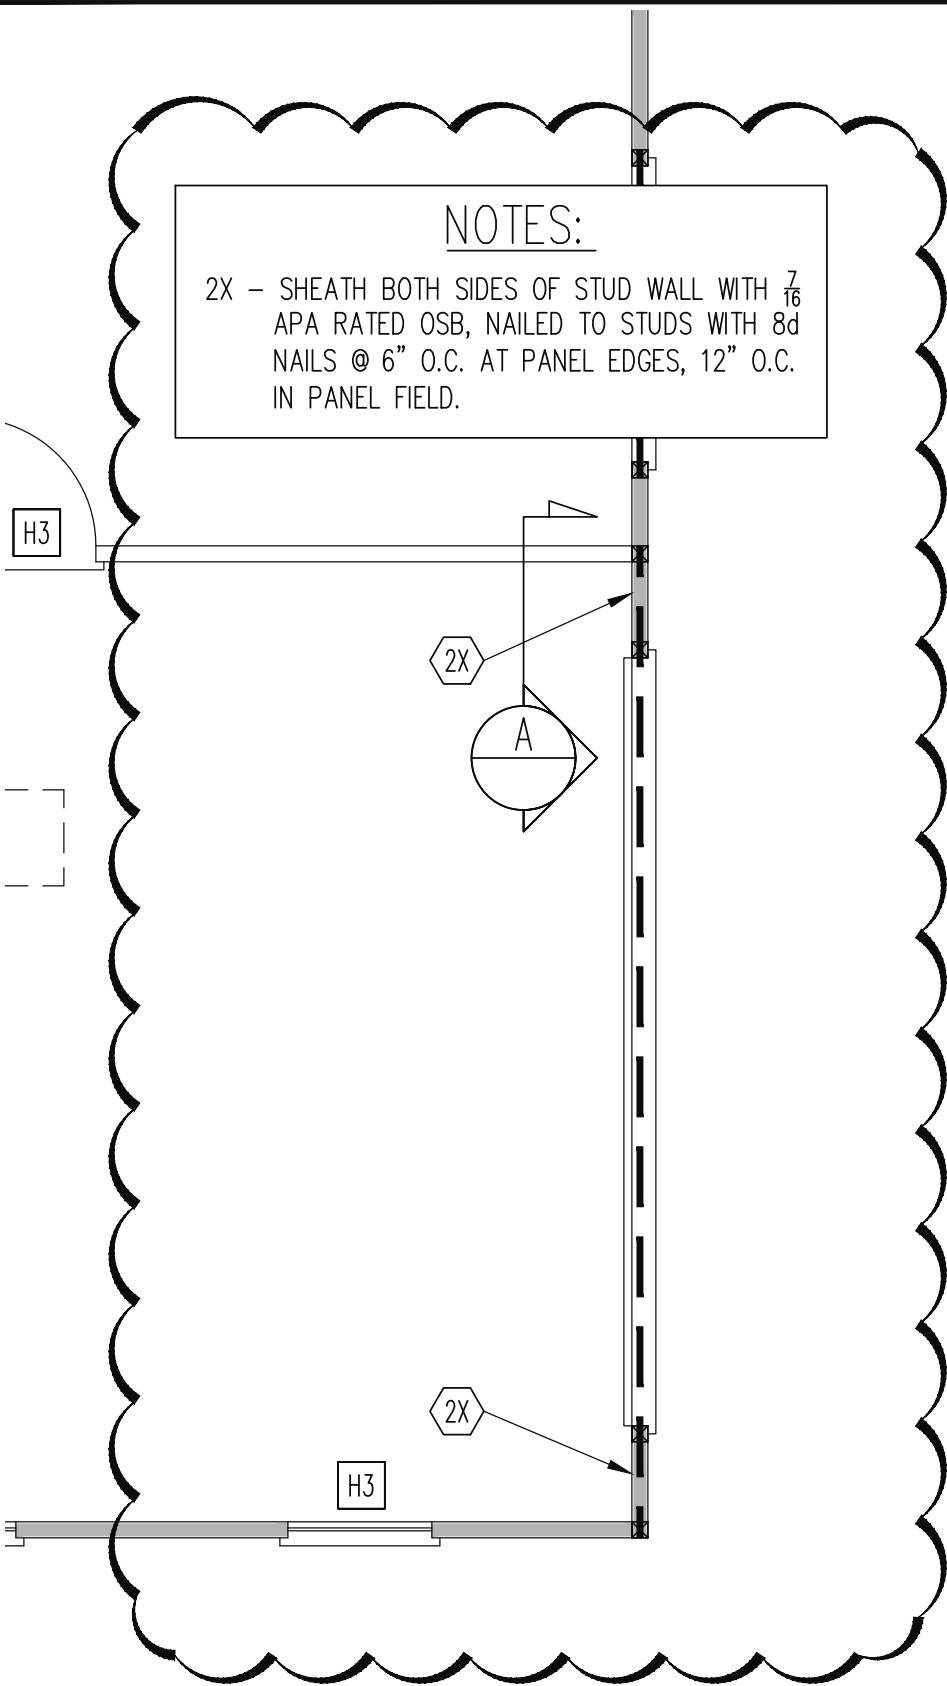

Engineering
Lech
ASSOCIATES, P.A.

STRUCTURAL ENGINEERS
License No. C-3870
318 W Millbrook Rd. Unit 201
Raleigh, North Carolina 27609
Phone (919) 844-1661

ADAMS HOMES			
SCOPE	GARAGE PONY WALL REINFORCEMENT	REV #	REF PROJ #
LOC	86 CAROLINA SEASON	DATE	

ENG: NBG
DATE: 3/6/2023

PARENT
21-18-484



PROJECT NO.
23-75-220

SHEET NO.
SL1
1 of 2

1ST FLOOR FRAMING PLAN

WALLS AND CEILING

$\frac{1}{4}'' = 1'-0''$

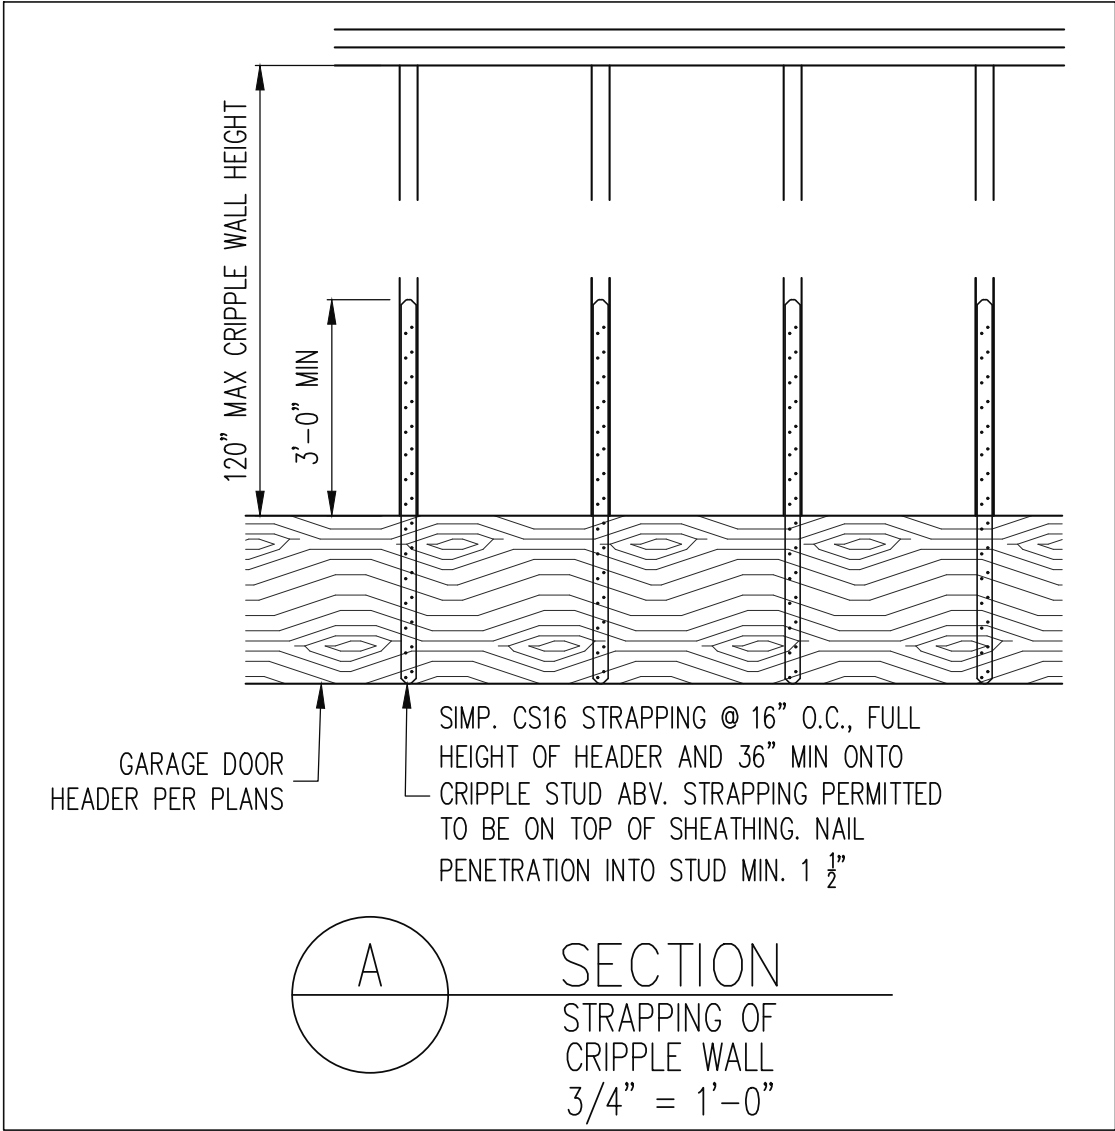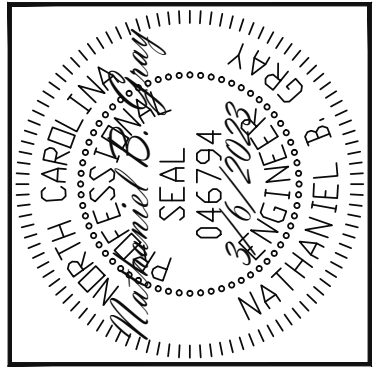

Engineering
Lech
ASSOCIATES, P.A.

STRUCTURAL ENGINEERS
License No. C-3870
318 W Millbrook Rd. Unit 201
Raleigh, North Carolina 27609
Phone (919) 844-1661

ADAMS HOMES	
SCOPE	GARAGE PONY WALL REINFORCEMENT
LOC	86 CAROLINA SEASON
REV #	REF PROJ #
DATE	

ENG: **NBG**
DATE: **3/6/2023**

PARENT
21-18-484

PROJECT NO.
23-75-220

SHEET NO.
SL2

2 of 2