

**NOTES:**  
 2X - SHEATH BOTH SIDES OF STUD WALL WITH  $\frac{7}{16}$  APA RATED OSB, NAILED TO STUDS WITH 8d NAILS @ 6" O.C. AT PANEL EDGES, 12" O.C. IN PANEL FIELD.


PT 4X  
 REQ'D. OP  
 RATED COL  
 TYF

(2) 1.75"  
 HEADER OI

(2)  
 TYP

2X


2X

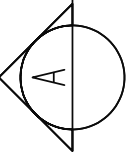

# 1ST FLOOR FRAMING PLAN

WALLS AND CEILING

$1/4" = 1'-0"$

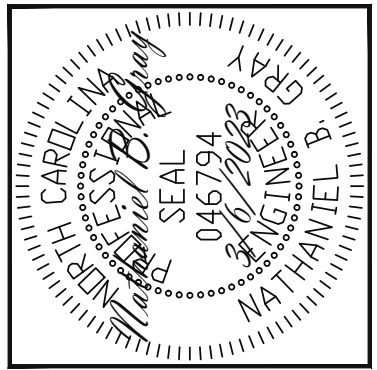

**Engineering**  
**Lech**  
 ASSOCIATES, P.A.

STRUCTURAL ENGINEERS  
 License No. C-3870  
 318 W Millbrook Rd. Unit 201  
 Raleigh, North Carolina 27609  
 Phone (919) 844-1661

ADAMS HOMES	
SCOPE	PONY WALL REINFORCEMENT
LOC	114 CAROLINA SEASON
REV #	REF PROJ #
DATE	



ENG: NBG  
 DATE: 3/6/2023

PARENT  
 21-18-482

PROJECT NO.  
 23-75-219

SHEET NO.  
 SL1

1 of 2

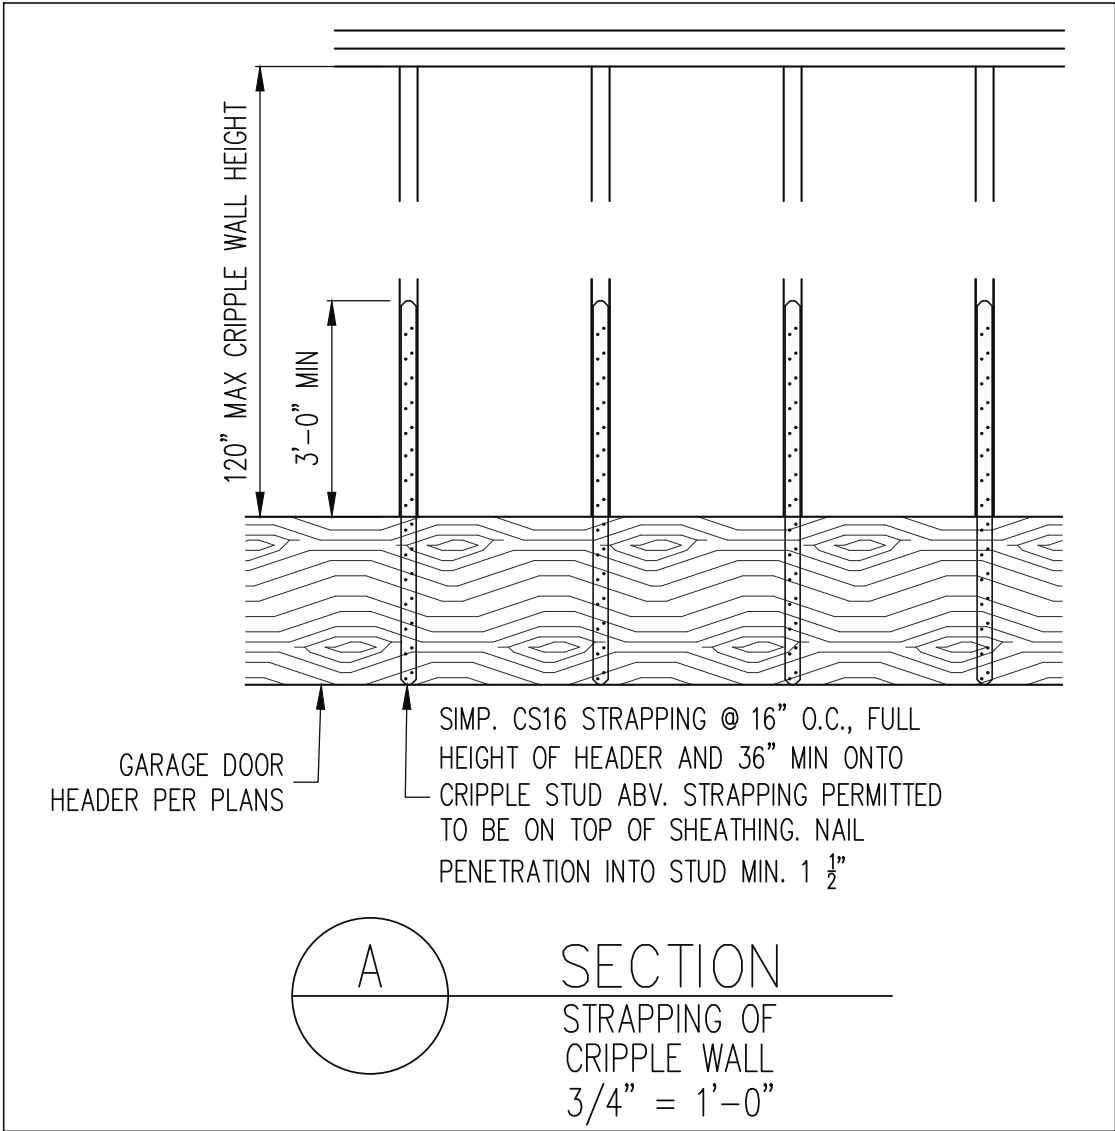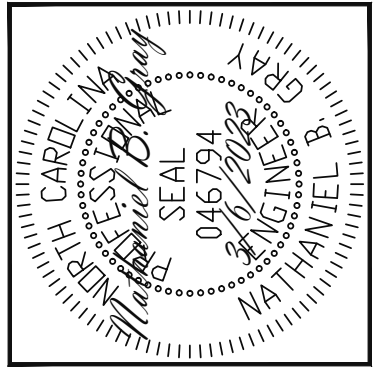

**Engineering**  
**Lech**  
ASSOCIATES, P.A.

STRUCTURAL ENGINEERS  
License No. C-3870  
318 W Millbrook Rd. Unit 201  
Raleigh, North Carolina 27609  
Phone (919) 844-1661

ADAMS HOMES		REV #	REF PROJ #	DATE
SCOPE	PONY WALL REINFORCEMENT			
LOC	114 CAROLINA SEASON			

ENG: NBG  
DATE: 3/6/2023

PARENT  
21-18-482

PROJECT NO.  
23-75-219

SHEET NO.  
SL2

2 of 2