
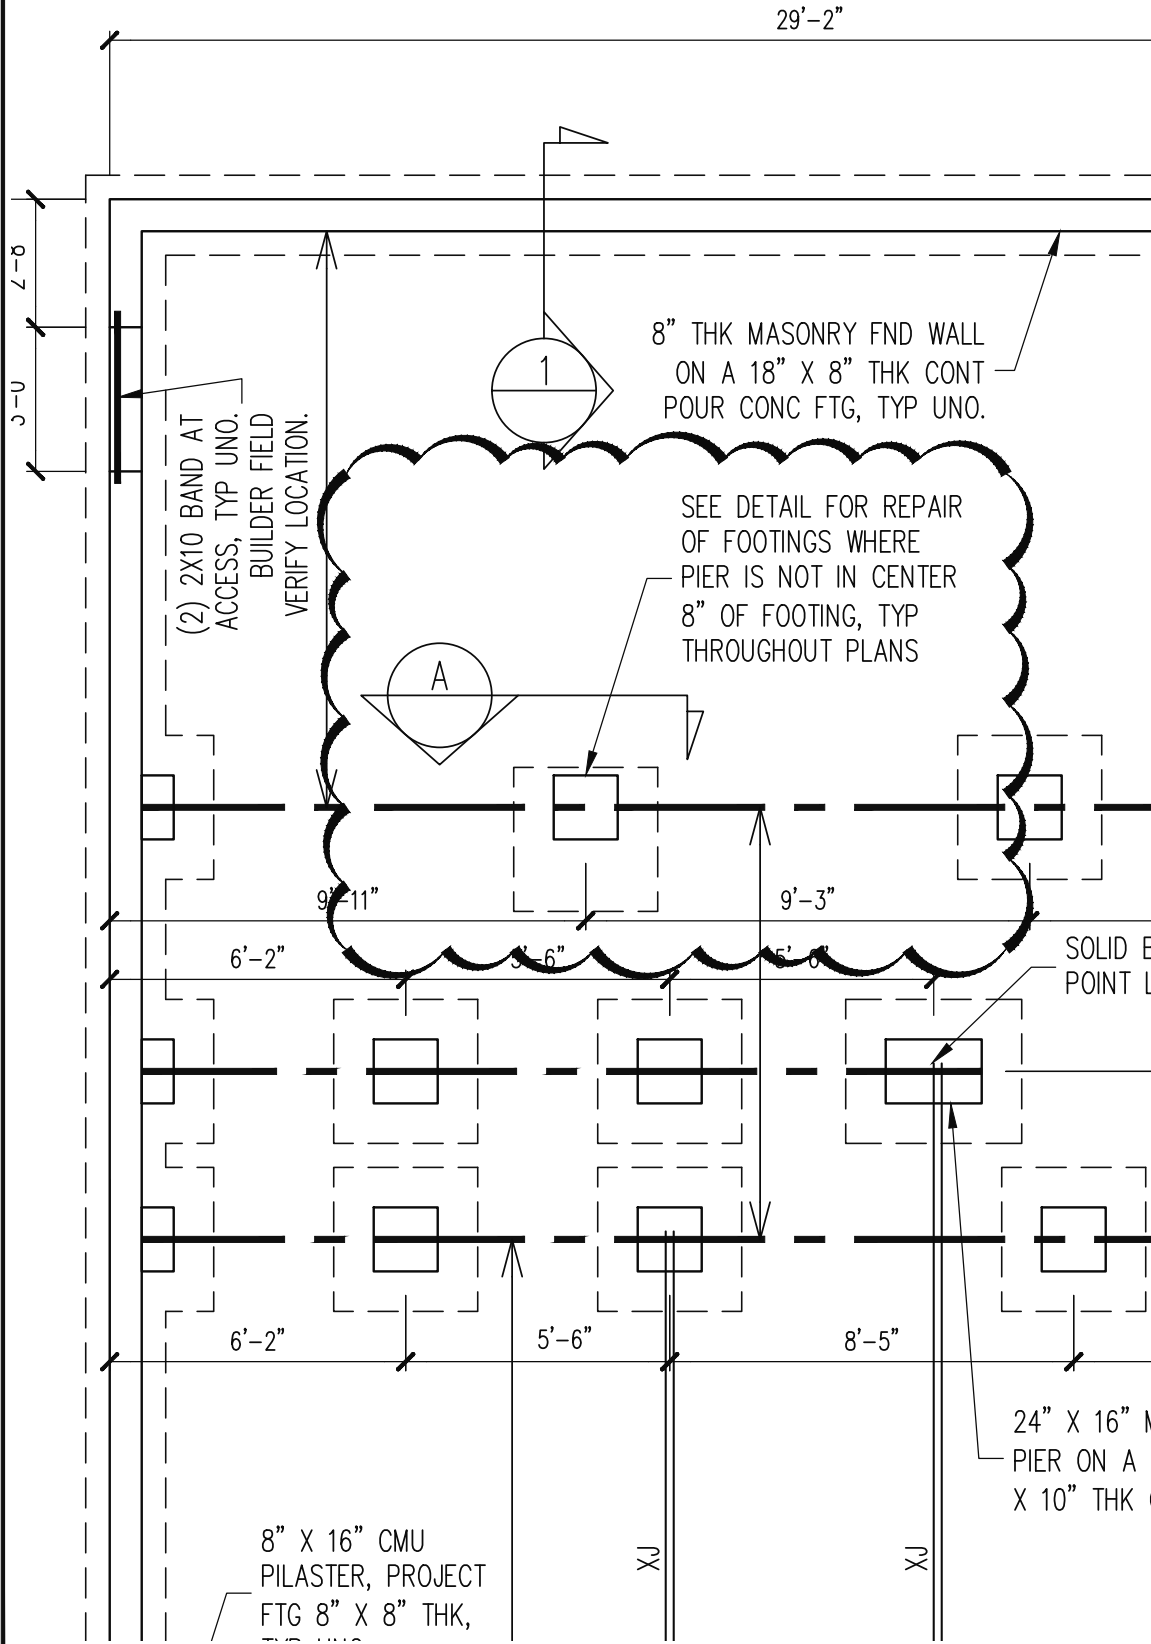


FOUNDATION PLAN CRAWL SPACE OPTION

1/4" = 1'-0"

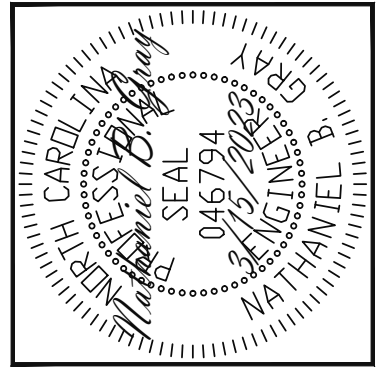

Engineering
Tech
ASSOCIATES, P.A.

STRUCTURAL ENGINEERS
License No. C-3870
318 W Millbrook Rd. Unit 201
Raleigh, North Carolina 27609
Phone (919) 844-1661



ADAMS HOMES	
SCOPE	FOOTING PROJECTION REPAIR
LOC	8 CAROLINA SEASON
REV #	REF PROJ #
DATE	

ENG: **NBC**
DATE: **3/15/2023**

PARENT
22-18-079

PROJECT NO.
23-75-252

SHEET NO.
SL1
1 of 2

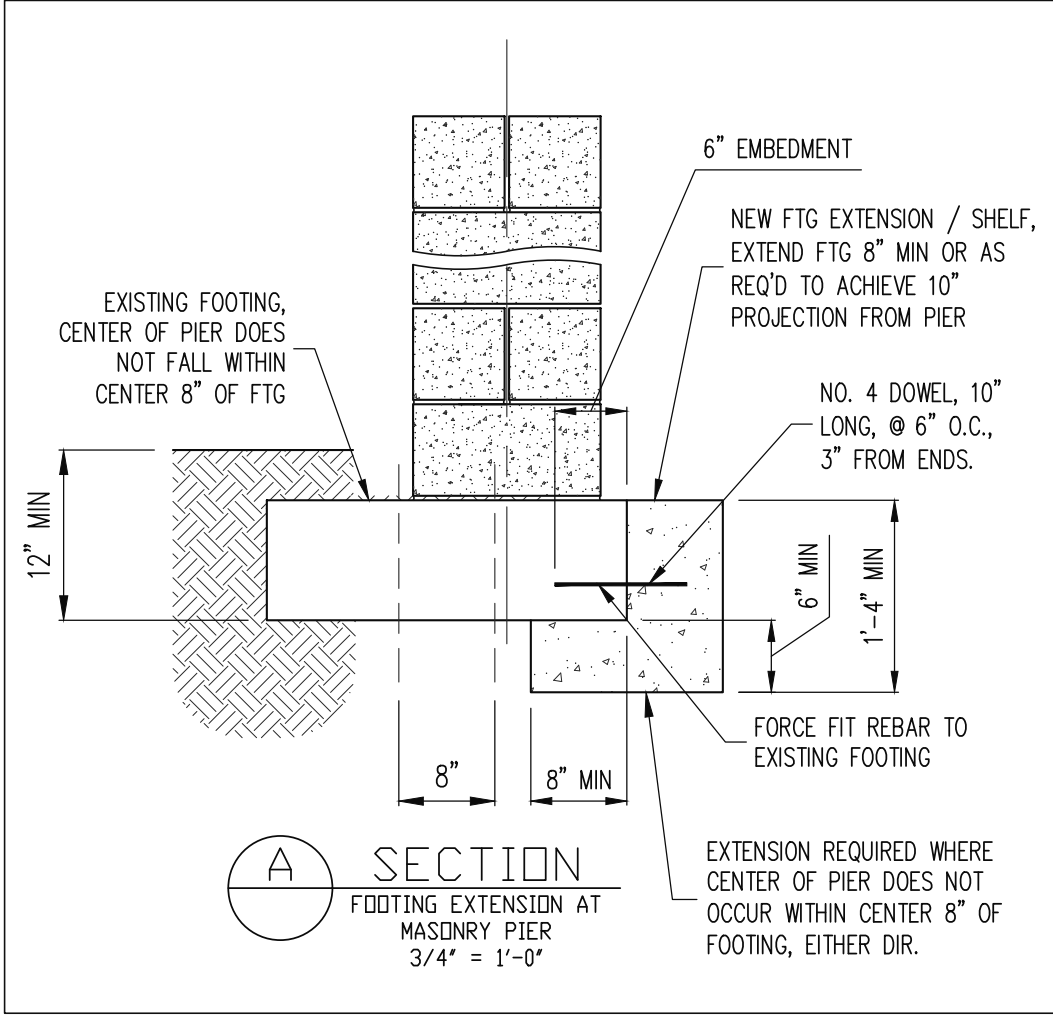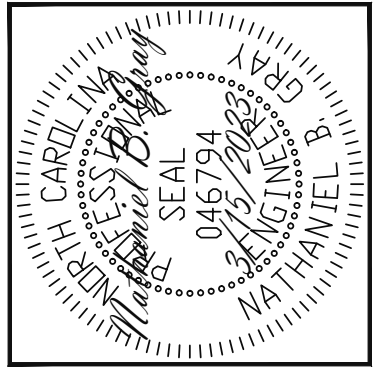

Engineering
Lech
ASSOCIATES, P.A.

STRUCTURAL ENGINEERS
License No. C-3870
318 W Millbrook Rd. Unit 201
Raleigh, North Carolina 27609
Phone (919) 844-1661

ADAMS HOMES		REV #	REF PROJ #	DATE
SCOPE	FOOTING PROJECTION REPAIR			
LOC	8 CAROLINA SEASON			

ENG: **NBC**
DATE: **3/15/2023**

PARENT
22-18-079

PROJECT NO.
23-75-252

SHEET NO.
SL2

2 of 2