


# BASEMENT FRAMING PLAN


WALLS AND CEILING

1/4" = 1'-0"

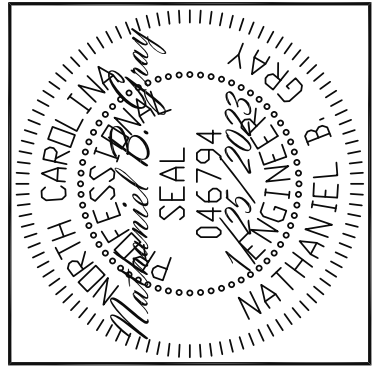

ON OR 1.75"  
ST, TYP @  
CONNECTION  
(S).

2X6 STUDS @ 16" O.C., REAR  
BASEMENT WALL, TYP UNO.

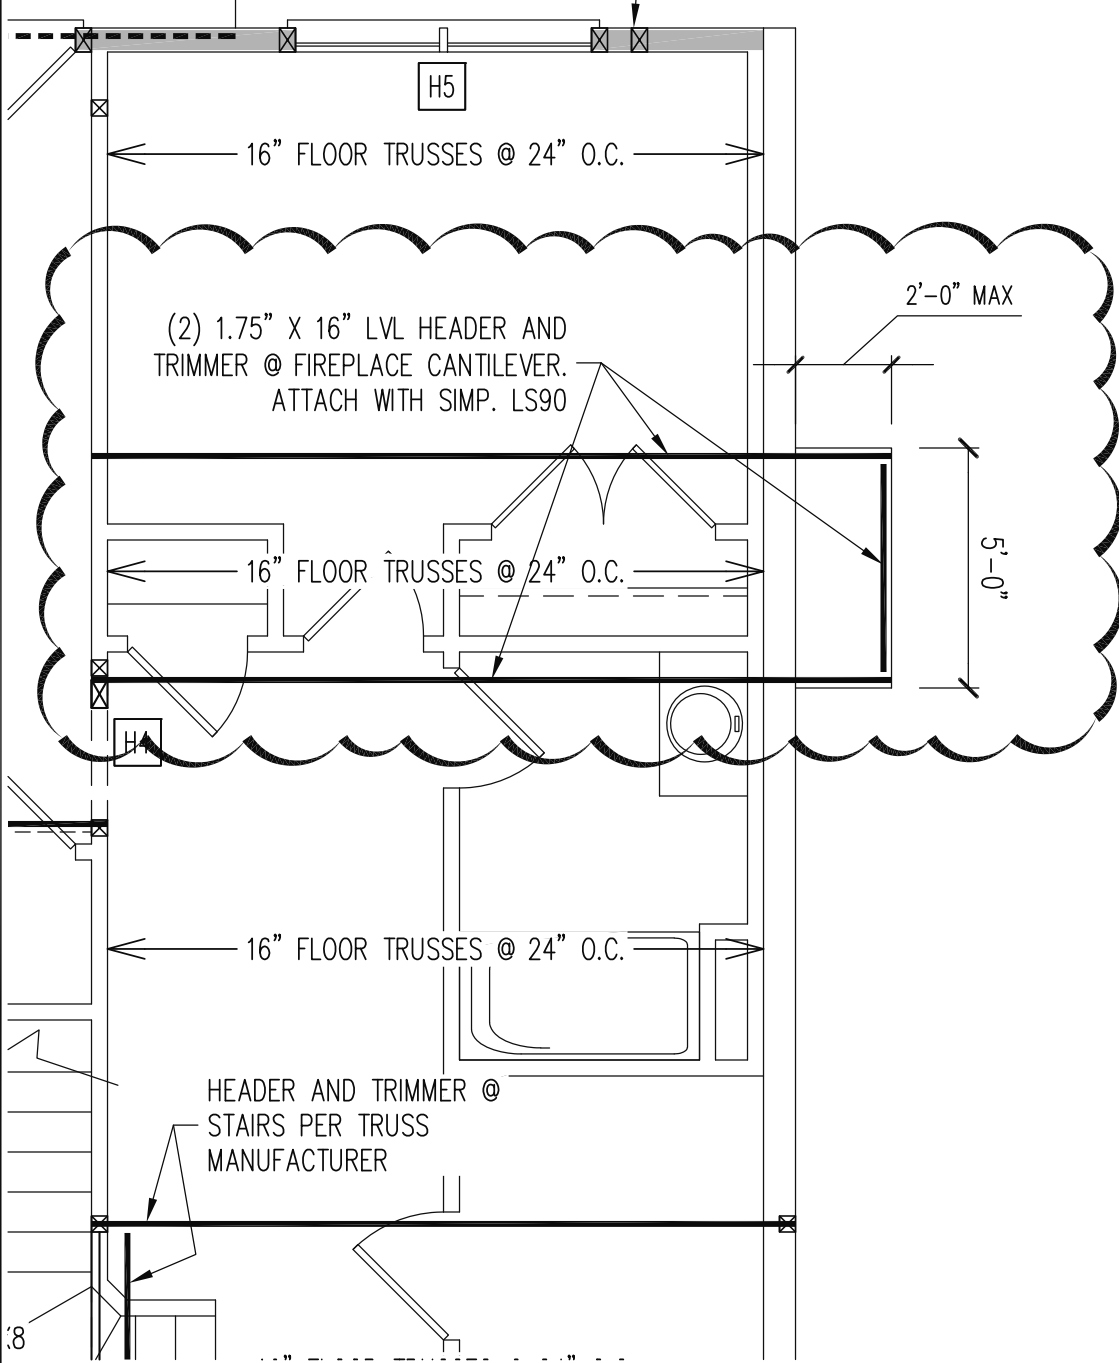

STRUCTURAL ENGINEERS  
License No. C-3870  
318 W Millbrook Rd. Unit 201  
Raleigh, North Carolina 27609  
Phone (919) 844-1661



ADAMS HOMES	
SCOPE	CANTILEVER FIREPLACE FRAMING
LOC	10 CAROLINA SEASON
REV #	REF PROJ #
DATE	

ENG: **NBC**  
DATE: **1/25/2023**

PARENT  
**21-18-493**

PROJECT NO.  
**23-75-081**

SHEET NO.  
**SL1**

1 of 1