

Engineering Lech
 ASSOCIATES, P.A.
 STRUCTURAL ENGINEERS
 License No. C-3870
 318 W Millbrook Rd. Unit 201
 Raleigh, North Carolina 27609
 Phone (919) 844-1661

ADAMS HOMES	
SCOPE	GARAGE PONY WALL REINFORCEMENT
LOC	87 CAROLINA SEASON
REV #	REF PROJ #
DATE	

ENG: **NBC**
 DATE: **3/6/2023**

PARENT
21-18-497


PROJECT NO.
23-75-221

SHEET NO.
SL1

1 of 2


1ST FLOOR FRAMING PLAN

WALLS AND CEILING
 1/4" = 1'-0"

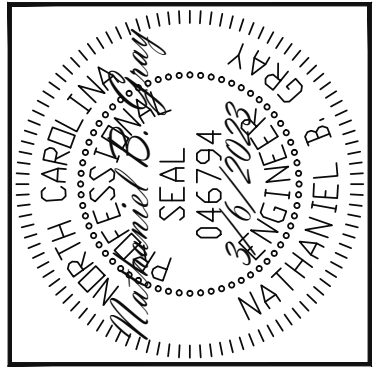

SIMP. CS16 STRAPPING @ 32" O.C.
 EXTEND 12" MIN ONTO STUDS AND
 FULL DEPTH OF HEADER @ GARAGE
 DOOR, BOTH SIDES OF WALL. BUILDER
 PERMITTED TO OMIT EXTERIOR
 STRAPPING IF WALL SHEATHING IS
 CONTINUOUS FROM BOTTOM OF
 HEADER TO 12" MIN ONTO STUD WALL
 ABOVE

GARAGE DOOR
 HEADER PER PLANS

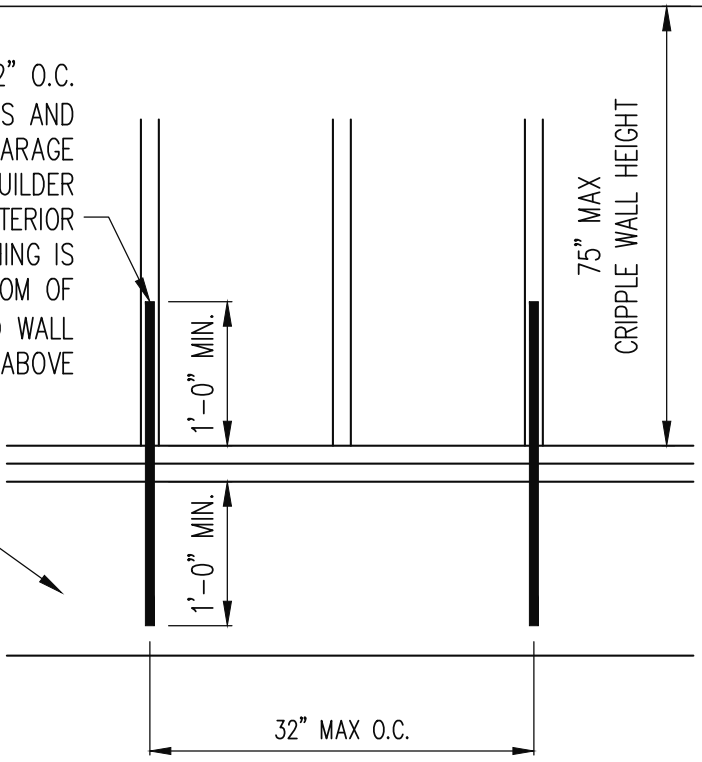

A SECTION
 WALL HINGE
 REINFORCEMENT @ GARAGE
 PONY WALL BETWEEN
 48'-75'
 3/4" = 1'-0"

Engineering
Lech
 ASSOCIATES, P.A.
 STRUCTURAL ENGINEERS
 License No. C-3870
 318 W Millbrook Rd. Unit 201
 Raleigh, North Carolina 27609
 Phone (919) 844-1661

ADAMS HOMES	
SCOPE	GARAGE PONY WALL REINFORCEMENT
LOC	87 CAROLINA SEASON
REV #	REF PROJ #
DATE	

ENG: **NBG**
 DATE: **3/6/2023**

PARENT
21-18-497

PROJECT NO.
23-75-221

SHEET NO.
SL2

2 of 2