


Optional
3rd Garage



Front Elevation
Scale: 1/4" = 1'0"

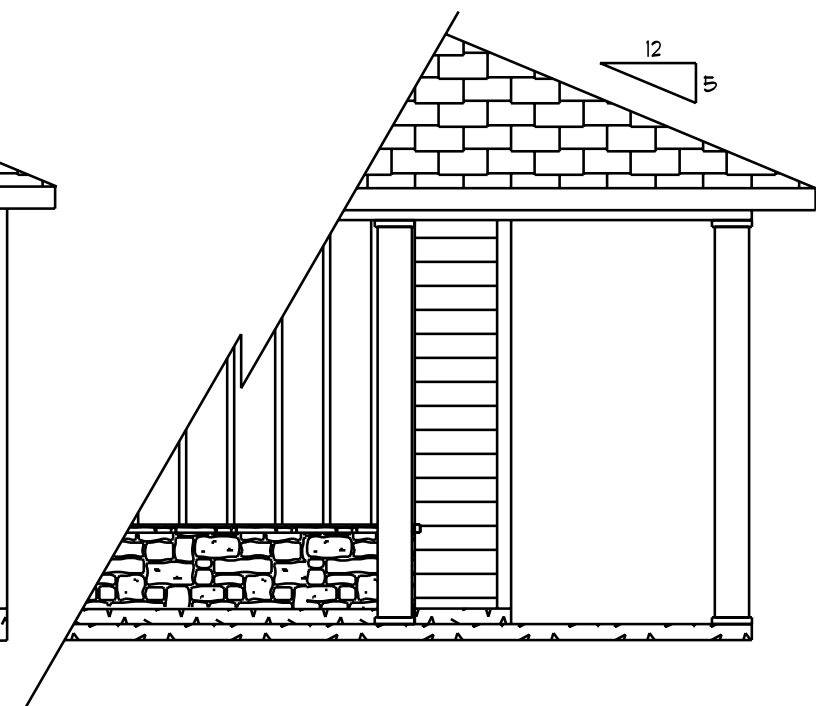

Optional
Wrap-Around
Porch



Right Elevation
Scale: 1/8" = 1'0"



Rear Elevation
Scale: 1/8" = 1'0"



Left Elevation
Scale: 1/8" = 1'0"

DATE: Tuesday, May 15, 2018

REVISED

DRAWING#

Elev.
C




SCALE: 1/4"

DRAWN BY

APPROVED


The Woodlake

Kitchen Cabinets

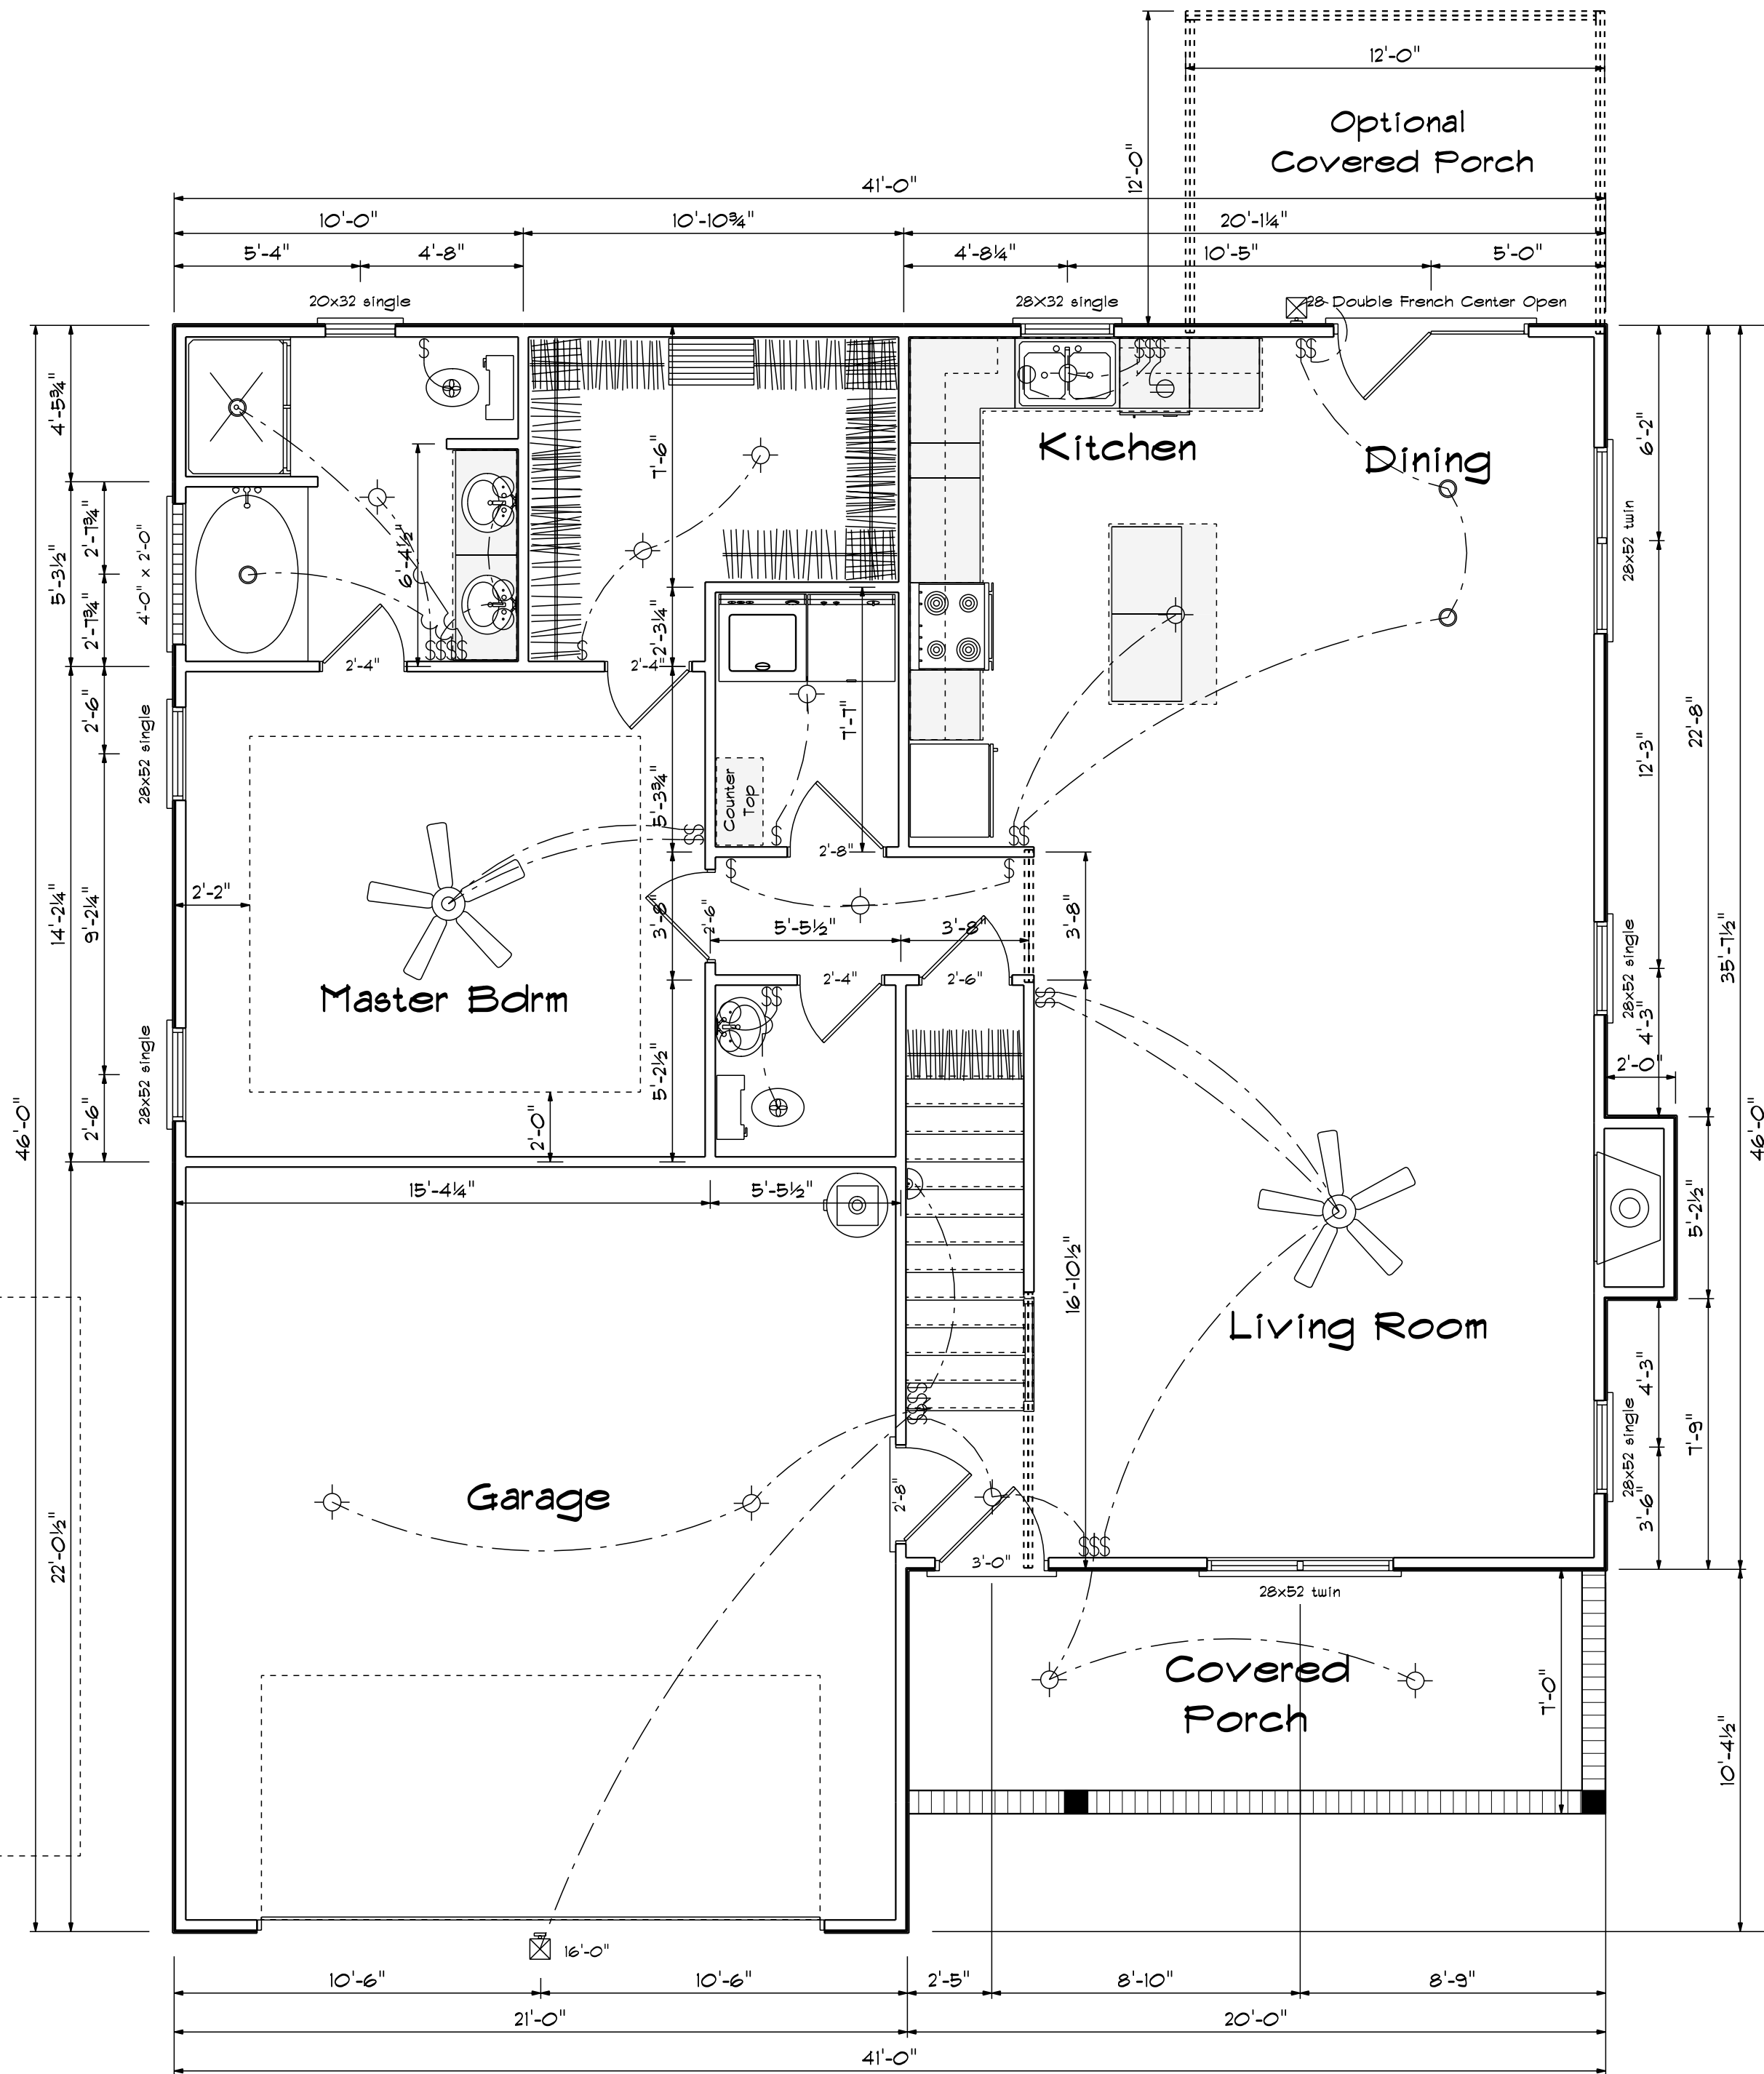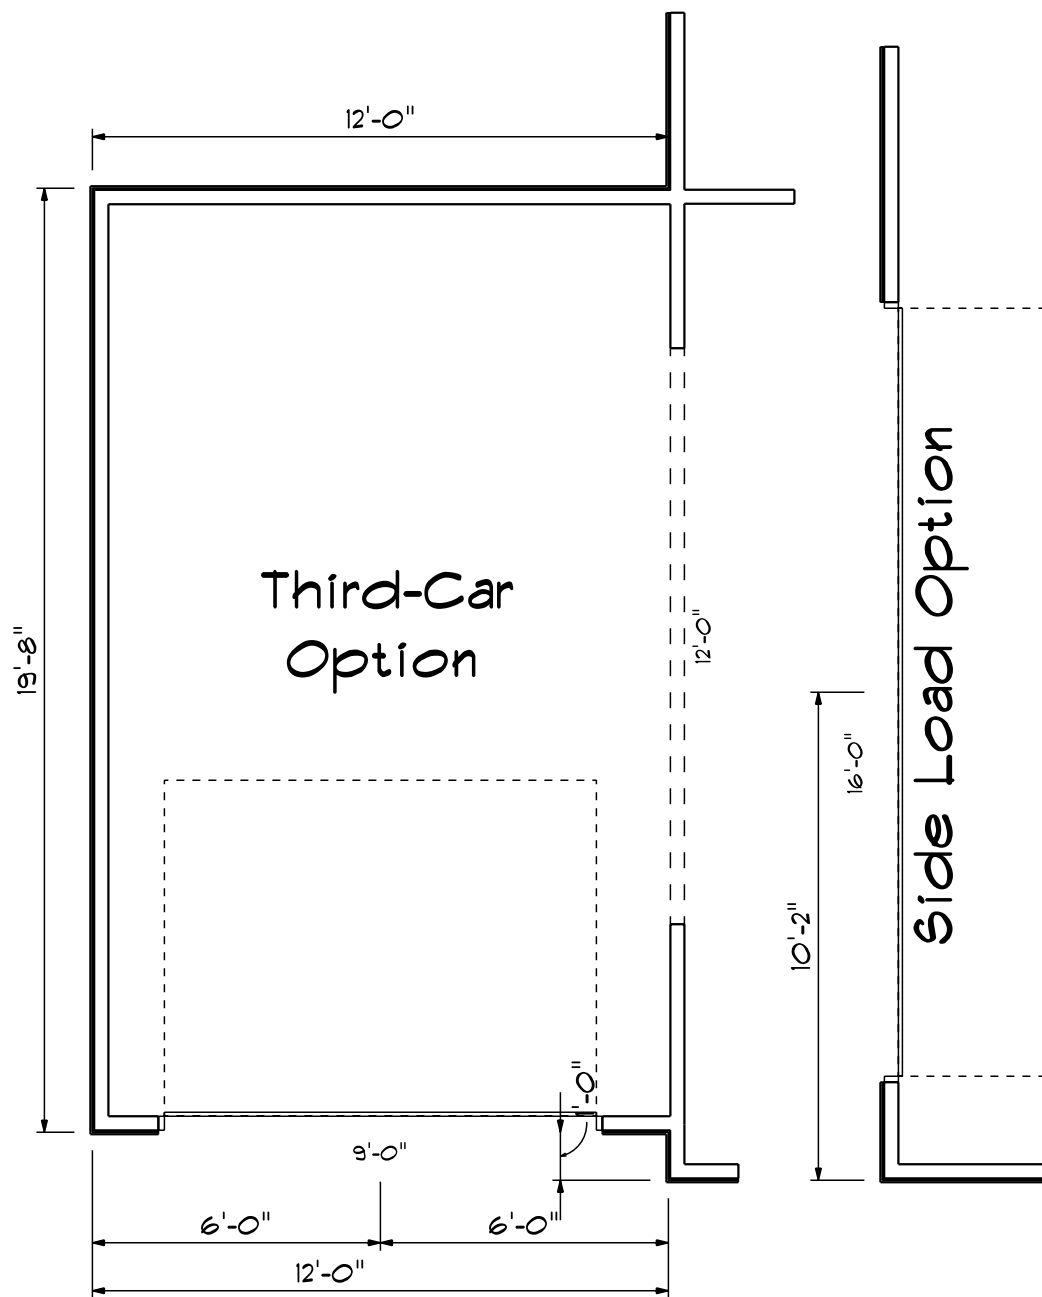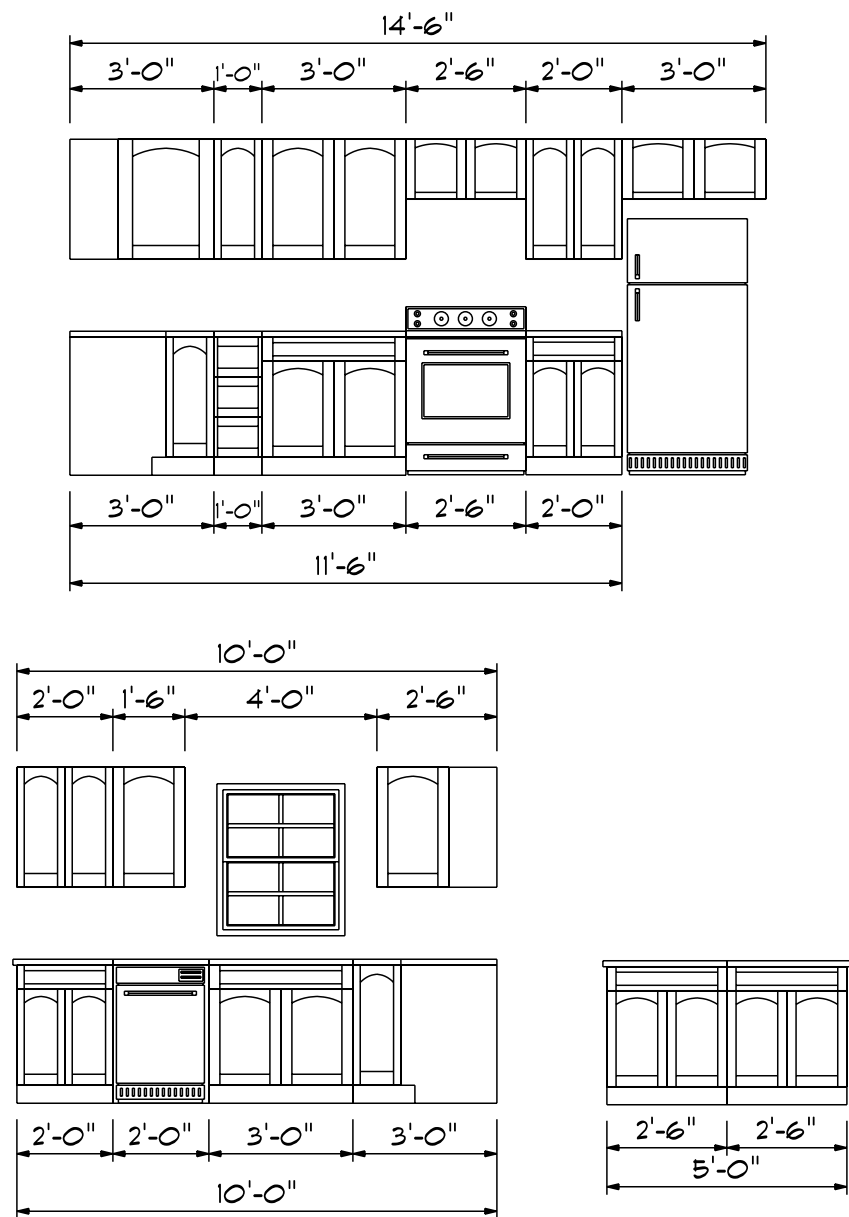


Areas

First Floor	1228
Second Floor	530
Total Heated	1758
Garage	458
Front Porch	139

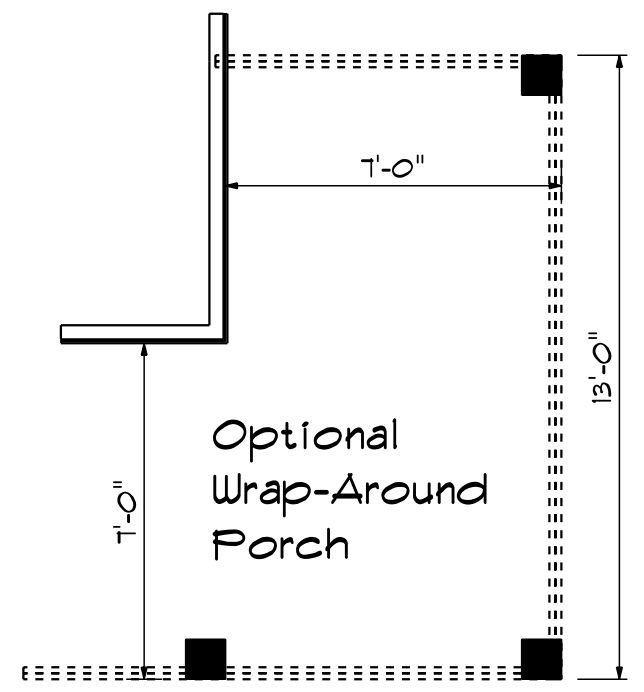

First Floor Plan

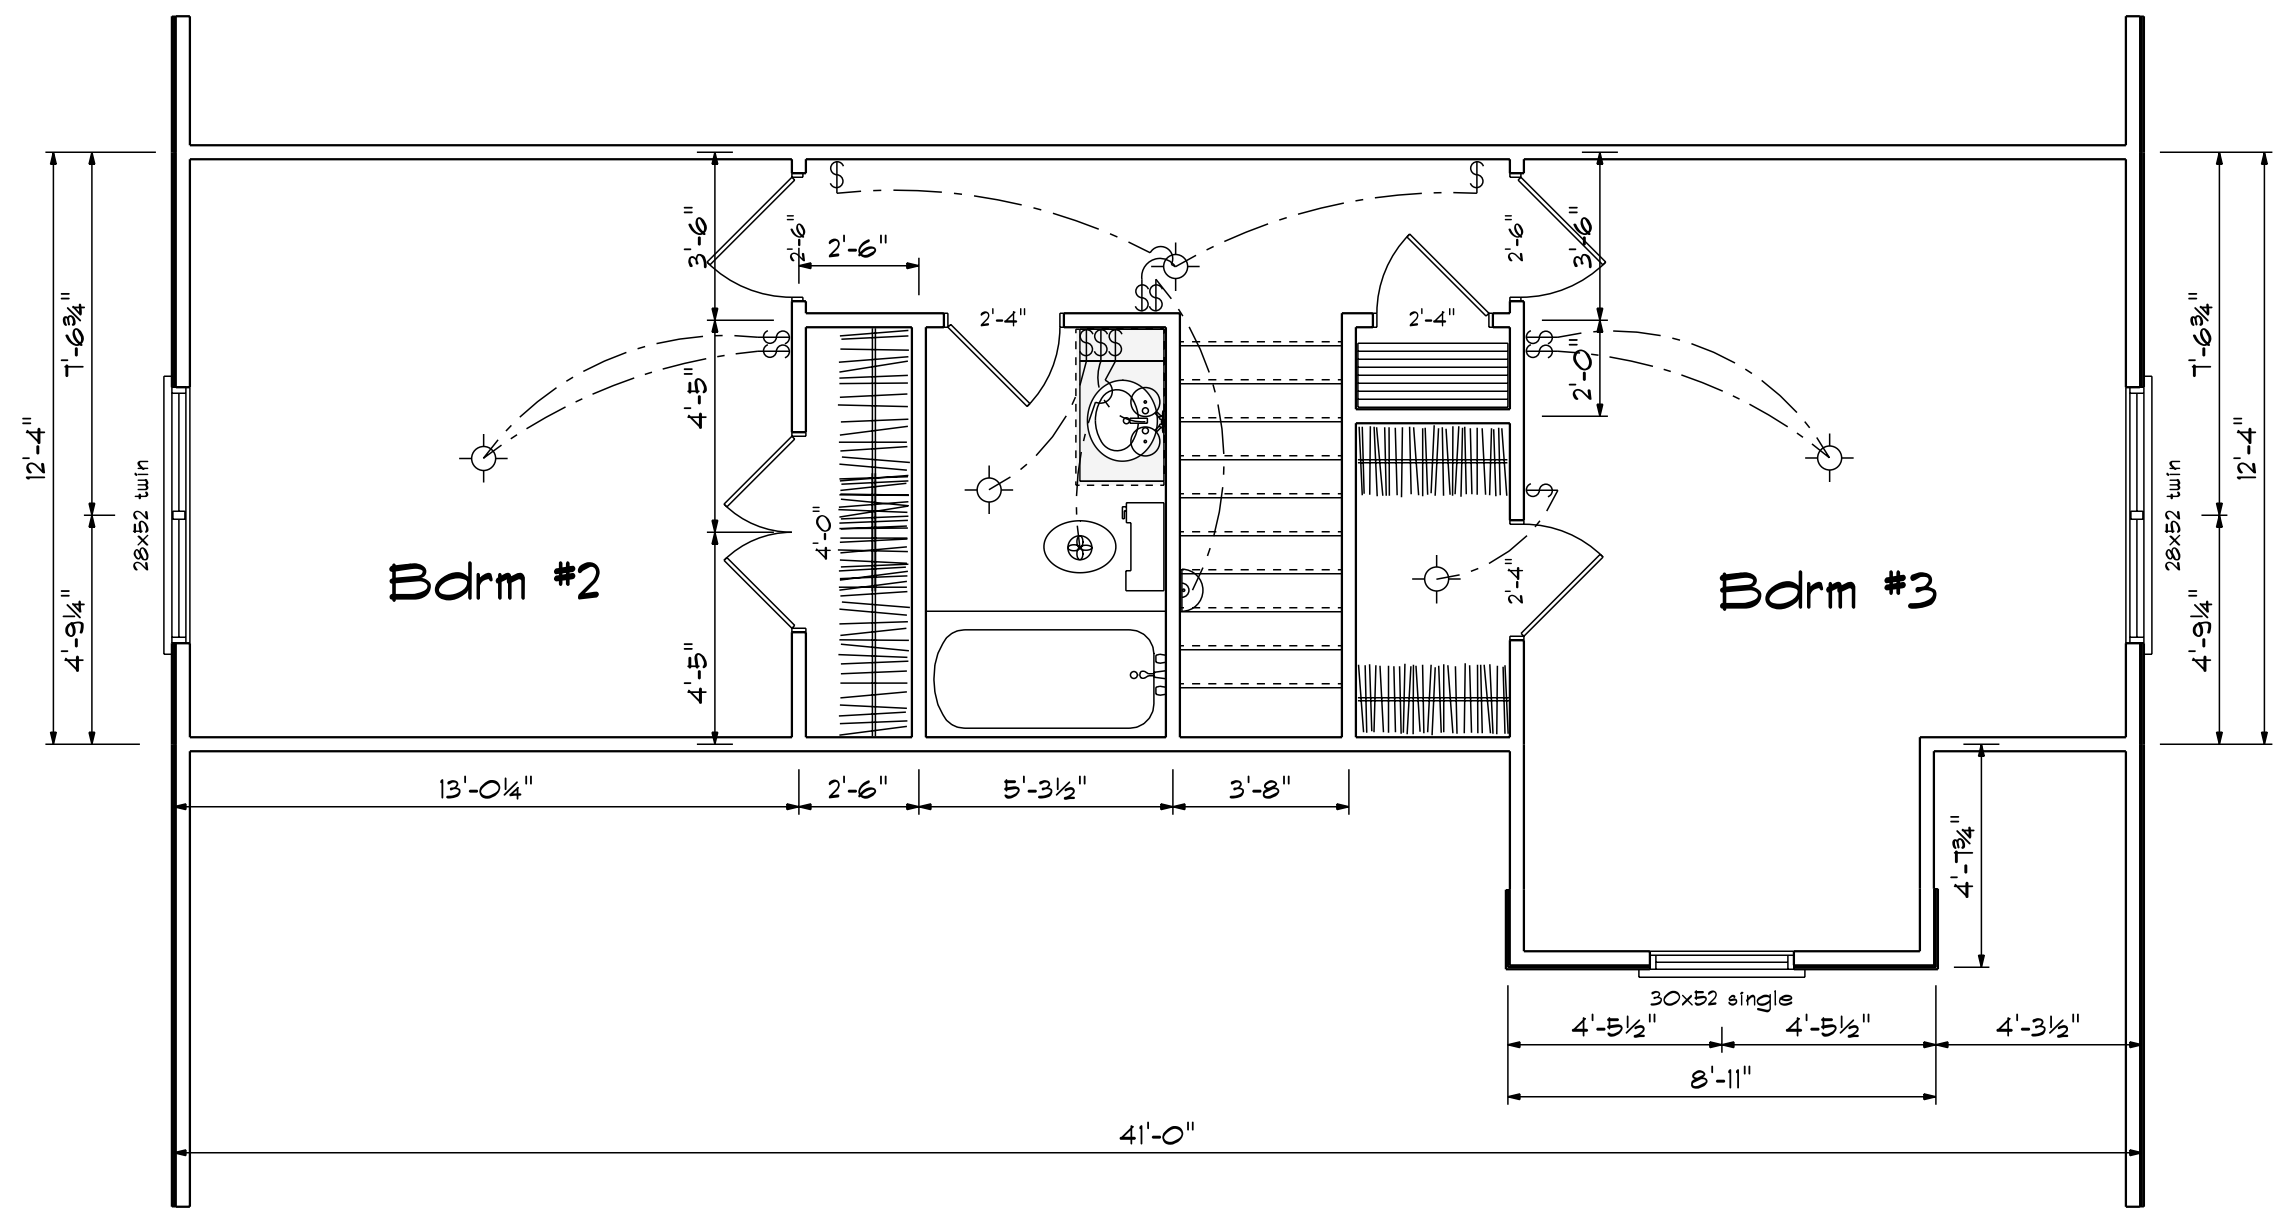

Second Floor Plan

First Floor Openings

PRODUCT CODE	SIZE	HINGE DIRECTION	COUNT	R.O. WIDTH
36X80 COLONIAL A 1	3'-0"	R	1	3'-3"
28 Double French Center Open	5'-4"	NL	1	5'-7"
192X84 - 1 PANEL	16'-0"	U	1	16'-3"
2-4 Door Unit	2'-4"	R	3	2'-6"
2-6 Door Unit	2'-6"	R	2	2'-8"
2-8 Door Unit	2'-8"	L	2	2'-10"
20x32 single	2'-0" x 3'-2"	N	1	2'-0"
28X32 single	2'-8" x 3'-2"	N	1	2'-8"
28x52 single	2'-8" x 5'-2"	N	4	2'-8"
28x52 twin	5'-4" x 5'-2"	NN	2	5'-4"
4-0x2-0 Glass Block	4'-0" x 2'-0"	N	1	4'-0½"

Second Floor Openings

OPENING SCHEDULE				
PRODUCT CODE	SIZE	HINGE	COUNT	
2-4 Door Unit	2'-4"	L	3	
2-6 Door Unit	2'-6"	L	1	
2-6 Door Unit	2'-6"	R	1	
4-0 Doublehung Door Unit	4'-0"	LR	1	
28x52 twin	5'-4" x 5'-2"	NN	1	
30x46 single	3'-0" x 4'-6"	N	1	

DATE: Tuesday, May 15, 2018

REVISED

DRAWING

SCALE: 1/4"

DRAWN BY

APPROVED

The Woodlake

