

Without Boundaries

Larry N. Keith
Architect

4775 Burdsall Road
Williamsburg, OH 45176
513-724-3313 voice
513-536-7149 fax

THIS DOCUMENT, AND THE IDEAS AND DESIGNS INCORPORATED HEREIN, IS THE PROPERTY OF LARRY N. KEITH ARCHITECT AND IS NOT TO BE USED, IN WHOLE OR IN PART, FOR ANY OTHER PROJECT WITHOUT THE WRITTEN AUTHORIZATION OF LARRY N. KEITH ARCHITECT. ALL RIGHTS RESERVED.

PROPOSED
RESIDENCE
FOR
ANDREW & ANITA
RUHLAND
155 MOCKINGBIRD LANE
SPRING LAKE, NC 28390


revisions		
no.	date	for
1		

checked	
issue date	06/30/2020
scale	

FLOOR PLAN

sheet

PA100

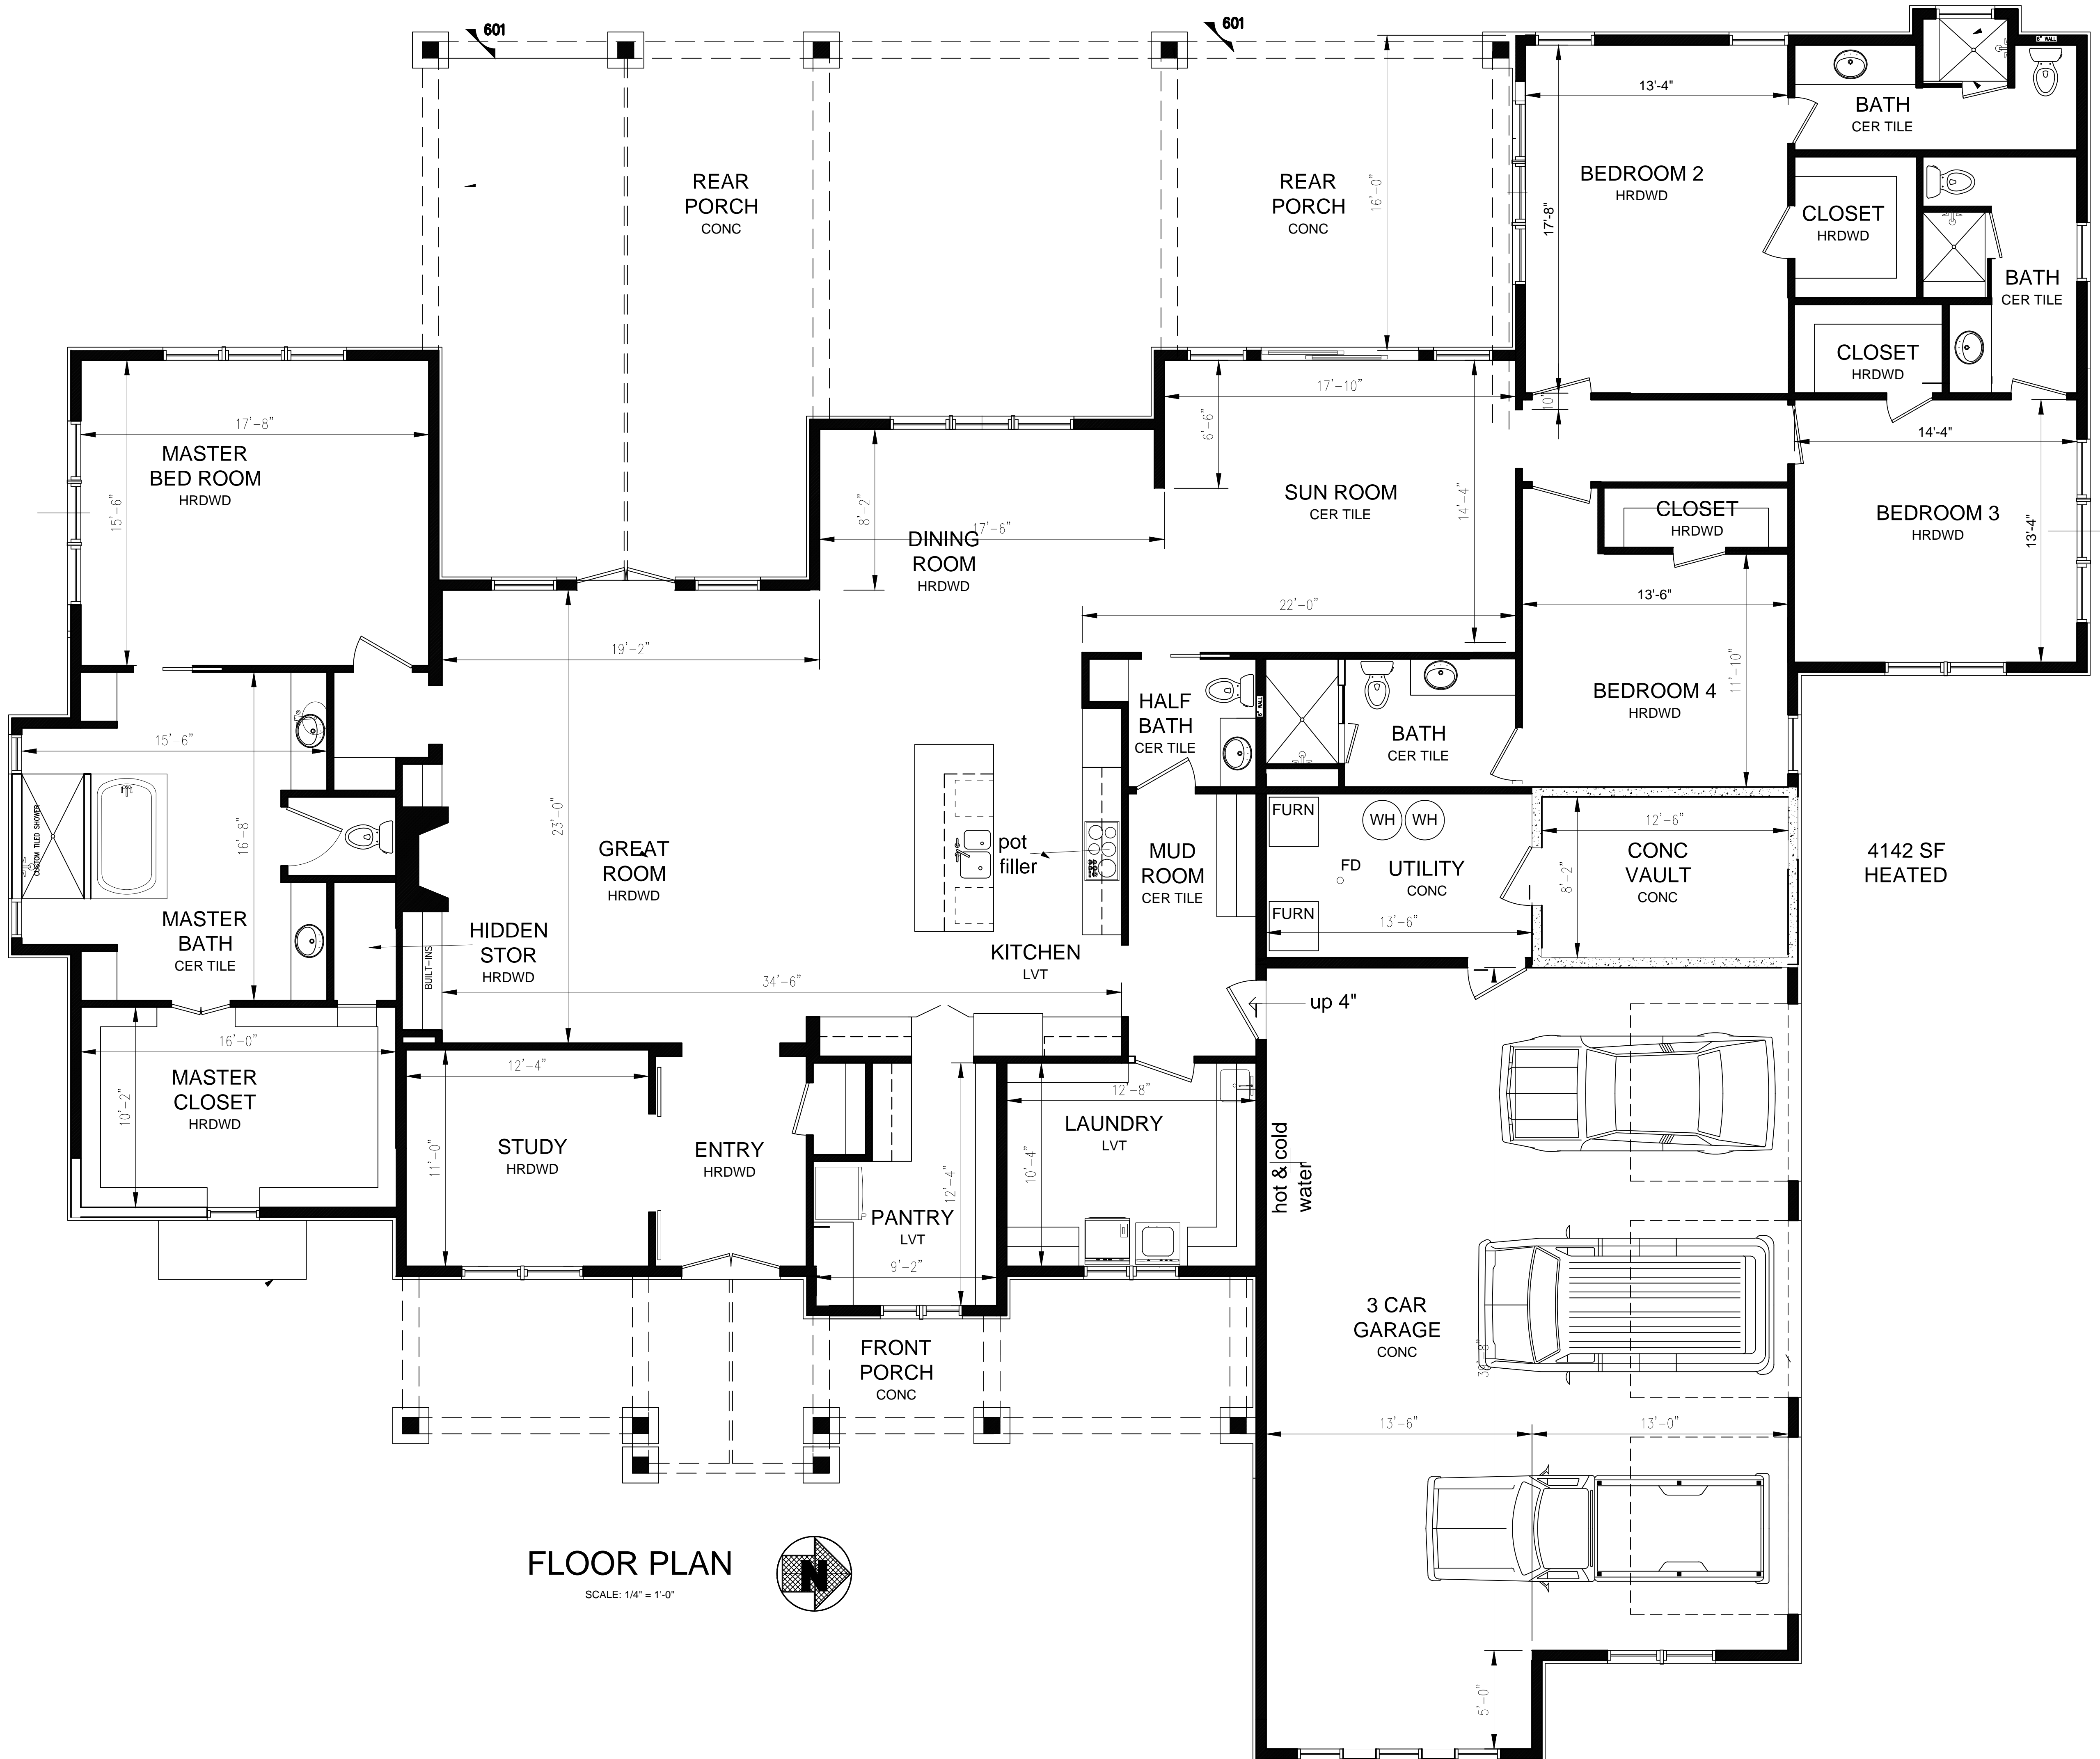

FLOOR PLAN
SCALE: 1/4" = 1'-0"

