

Without Boundaries

Larry N. Keith  
Architect


4775 Burdsall Road  
Williamsburg, OH 45176  
513-724-3313 voice  
513-536-7149 fax

THIS DOCUMENT, AND THE IDEAS AND DESIGNS INCORPORATED HEREIN, IS THE PROPERTY OF LARRY N. KEITH ARCHITECT AND IS NOT TO BE USED, IN WHOLE OR IN PART, FOR ANY OTHER PROJECT WITHOUT THE WRITTEN AUTHORIZATION OF LARRY N. KEITH ARCHITECT. ALL RIGHTS RESERVED.



# FRONT ELEVATION

SCALE: 1/4" = 1'-0"

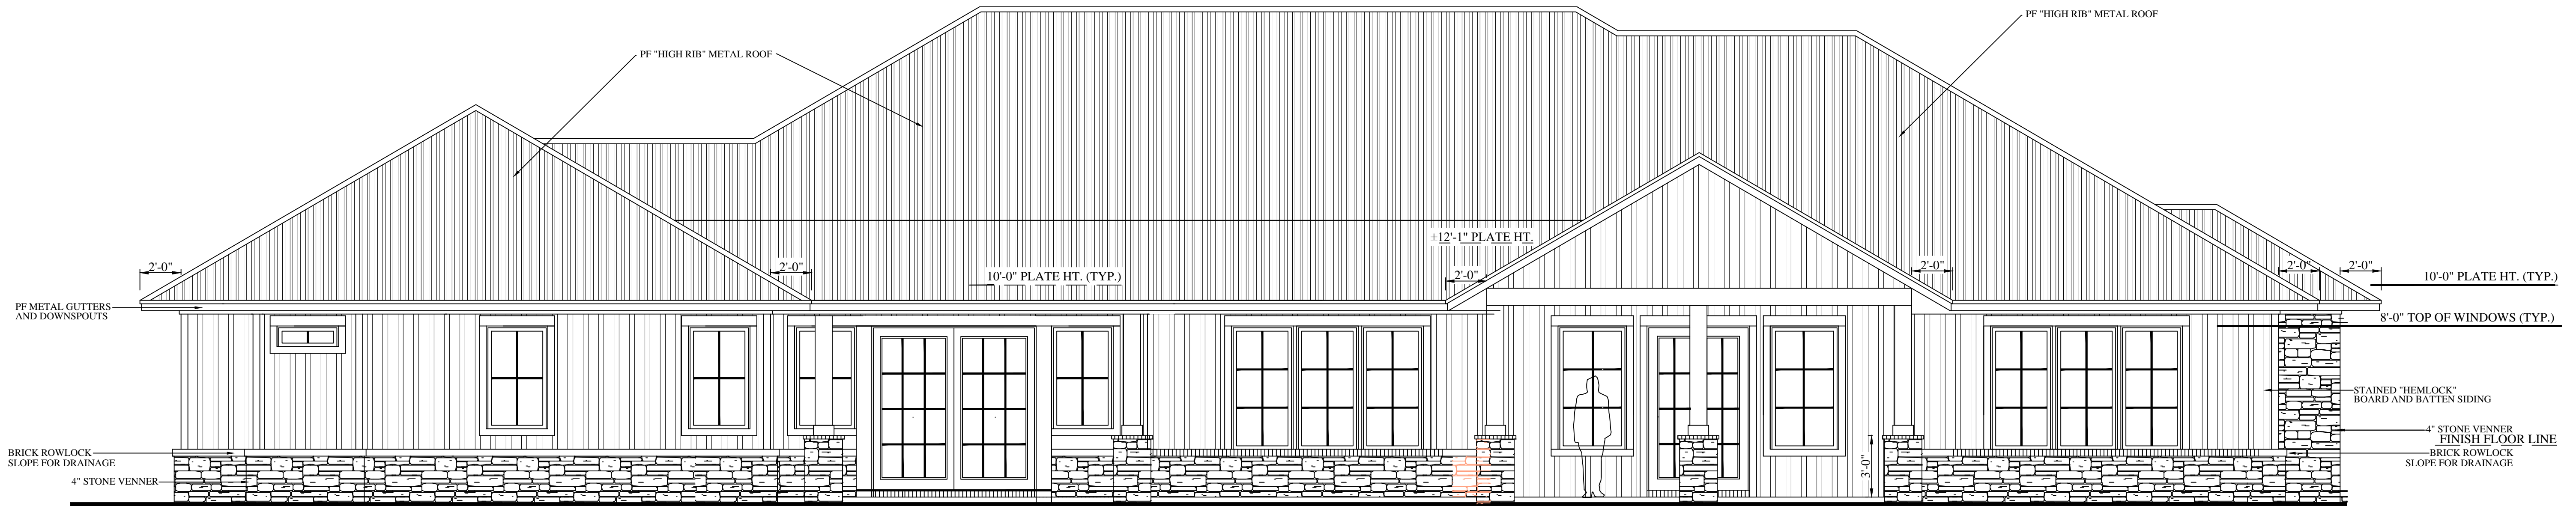

# REAR ELEVATION

SCALE: 1/4" = 1'-0"

PROPOSED  
RESIDENCE  
FOR  
ANDREW & ANITA  
RUHLAND  
155 MOCKINGBIRD LANE  
SPRING LAKE, NC 28390

revisions

no.	date	for
1		

checked

issue date 07/09/2020

scale

EXTERIOR  
ELEVATIONS

sheet

PA200