
checked


issue date
07/15/
scale

EXTERIOR ELEVATION

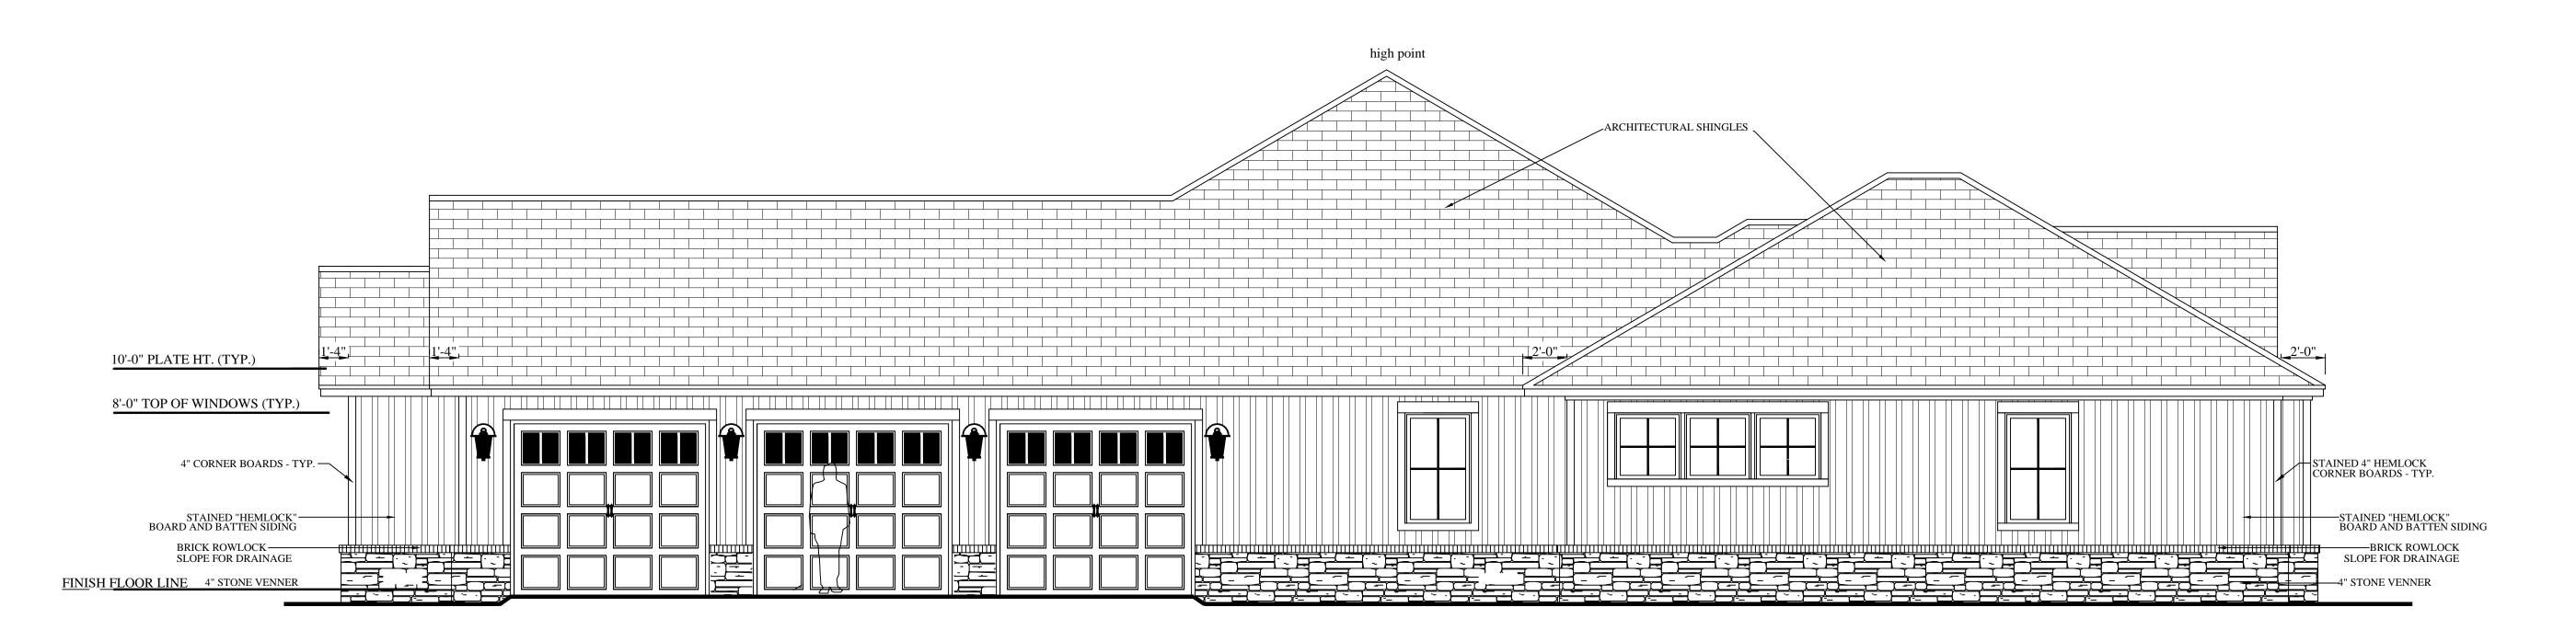

RIGHT ELEVATION

SCALE: 1/4" = 1'-0"

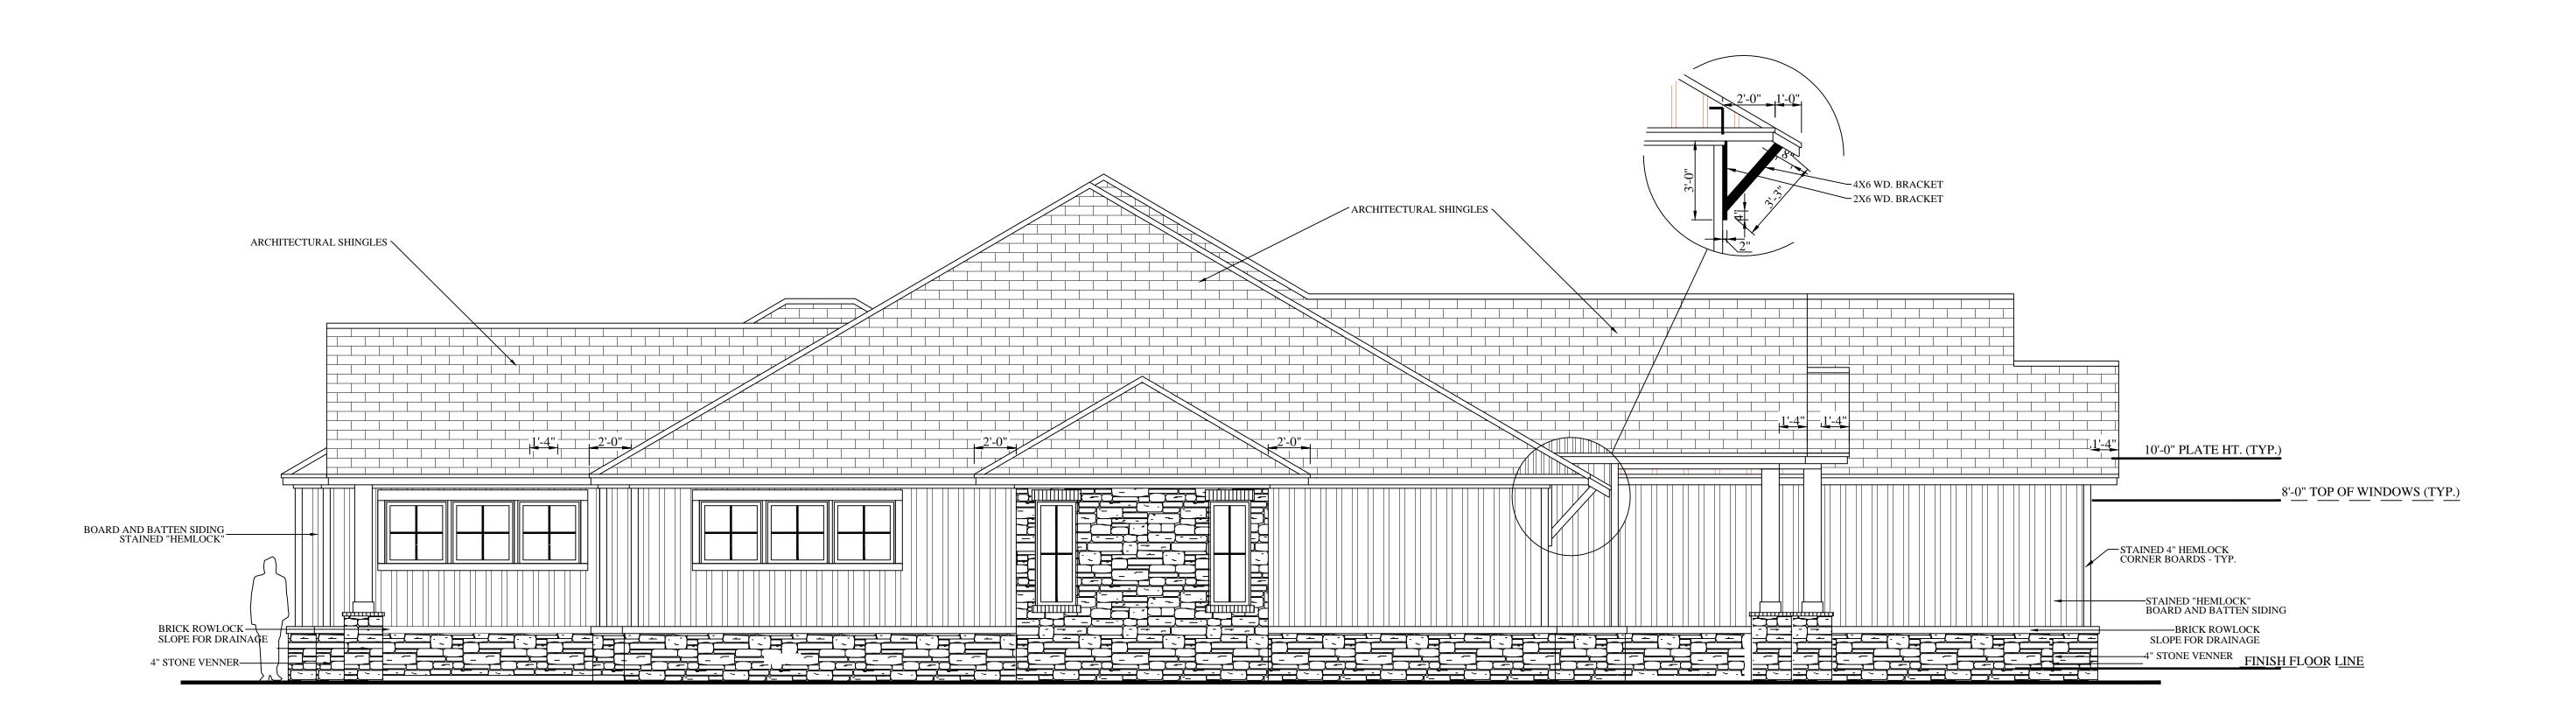

LEFT ELEVATION SCALE: 1/4" = 1'-0"