
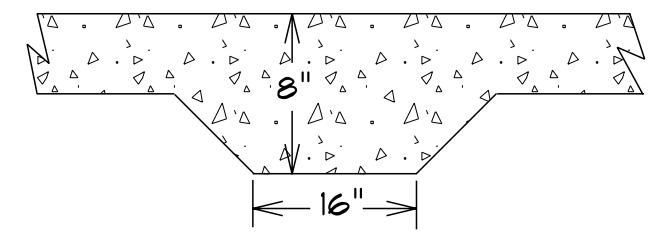


Foundation Plan
 Scale: 1/4" = 1'-0"

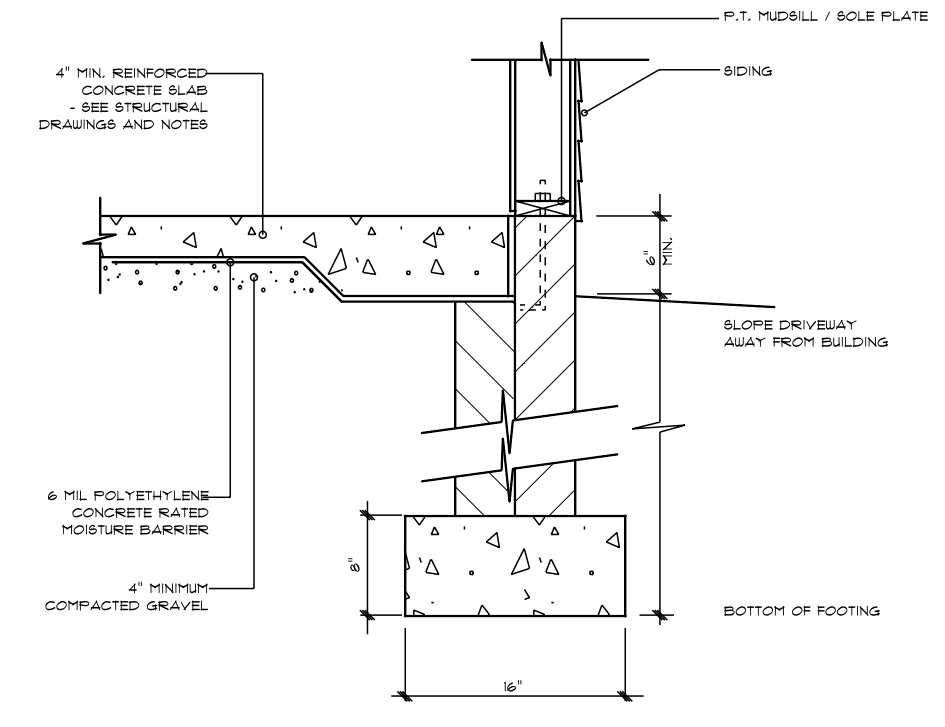

Base Designs
 2121 Chimney Pt.
 Linden, N.C. 28356
 910-864-9310

DATE: Monday, April 5, 2021
 REVISED
 DRAWING#

SCALE: 1/4"
 DRAWN BY
 APPROVED

The Redwood

BBH-2052