



Foundation Plan

Scale: 1/4" = 1'-0"

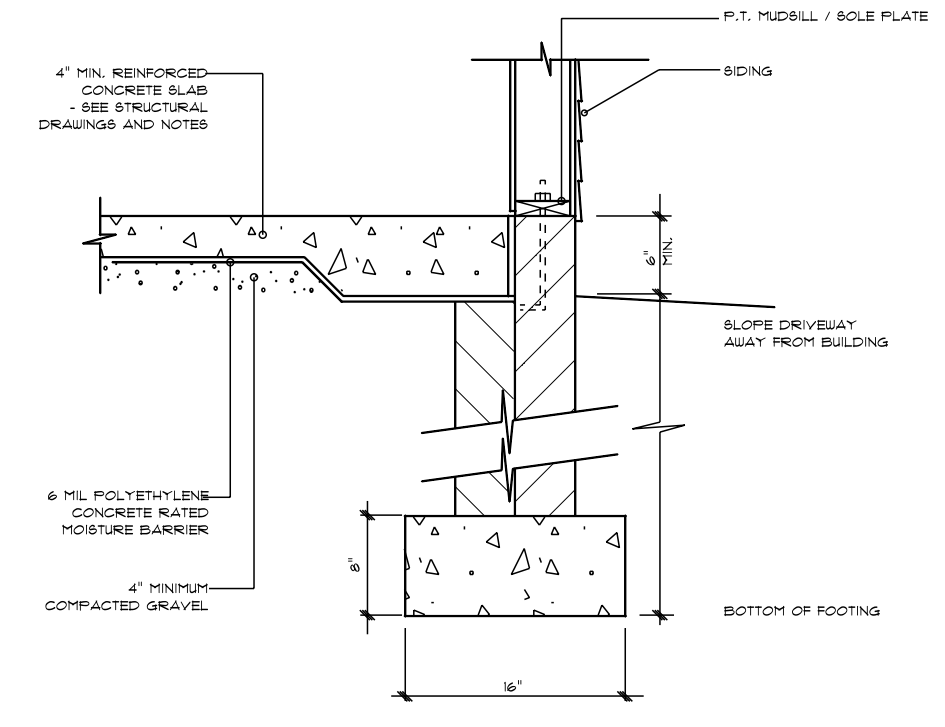

STEM WALL FOOTING DETAIL

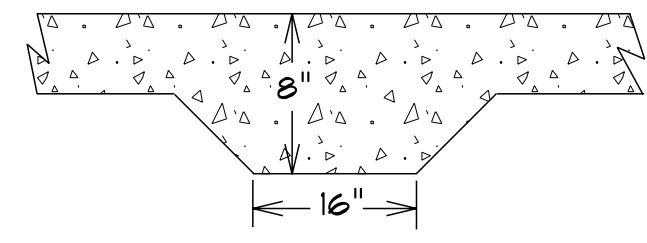

LUG FOOTING DETAIL

Base Designs
2727 Chimney Pt.
Linden, N.C. 28356
910-864-9310

DATE: Monday, April 5, 2021
REVISED
DRAWING#

SCALE: 1/4"
DRAWN BY
APPROVED

BBH-2052