



DRAWN BY:  
**TOMMY BASS**  
 3003 WIGGINS ROAD  
 SPRING HOPE, N.C. 27882  
 DRAWN FOR: BEASLEY (2056H)

CONTRACTOR / SUBCONTRACTOR:  
 Check plans carefully for dimensions, material size accuracy, and any code violations. All LVL's and engineered joists should be checked by product manufacturer's ENGINEER or STRUCTURAL ENGINEER to confirm sizes. If any corrections need to be made, contact the owner so that corrections can be made before construction begins.

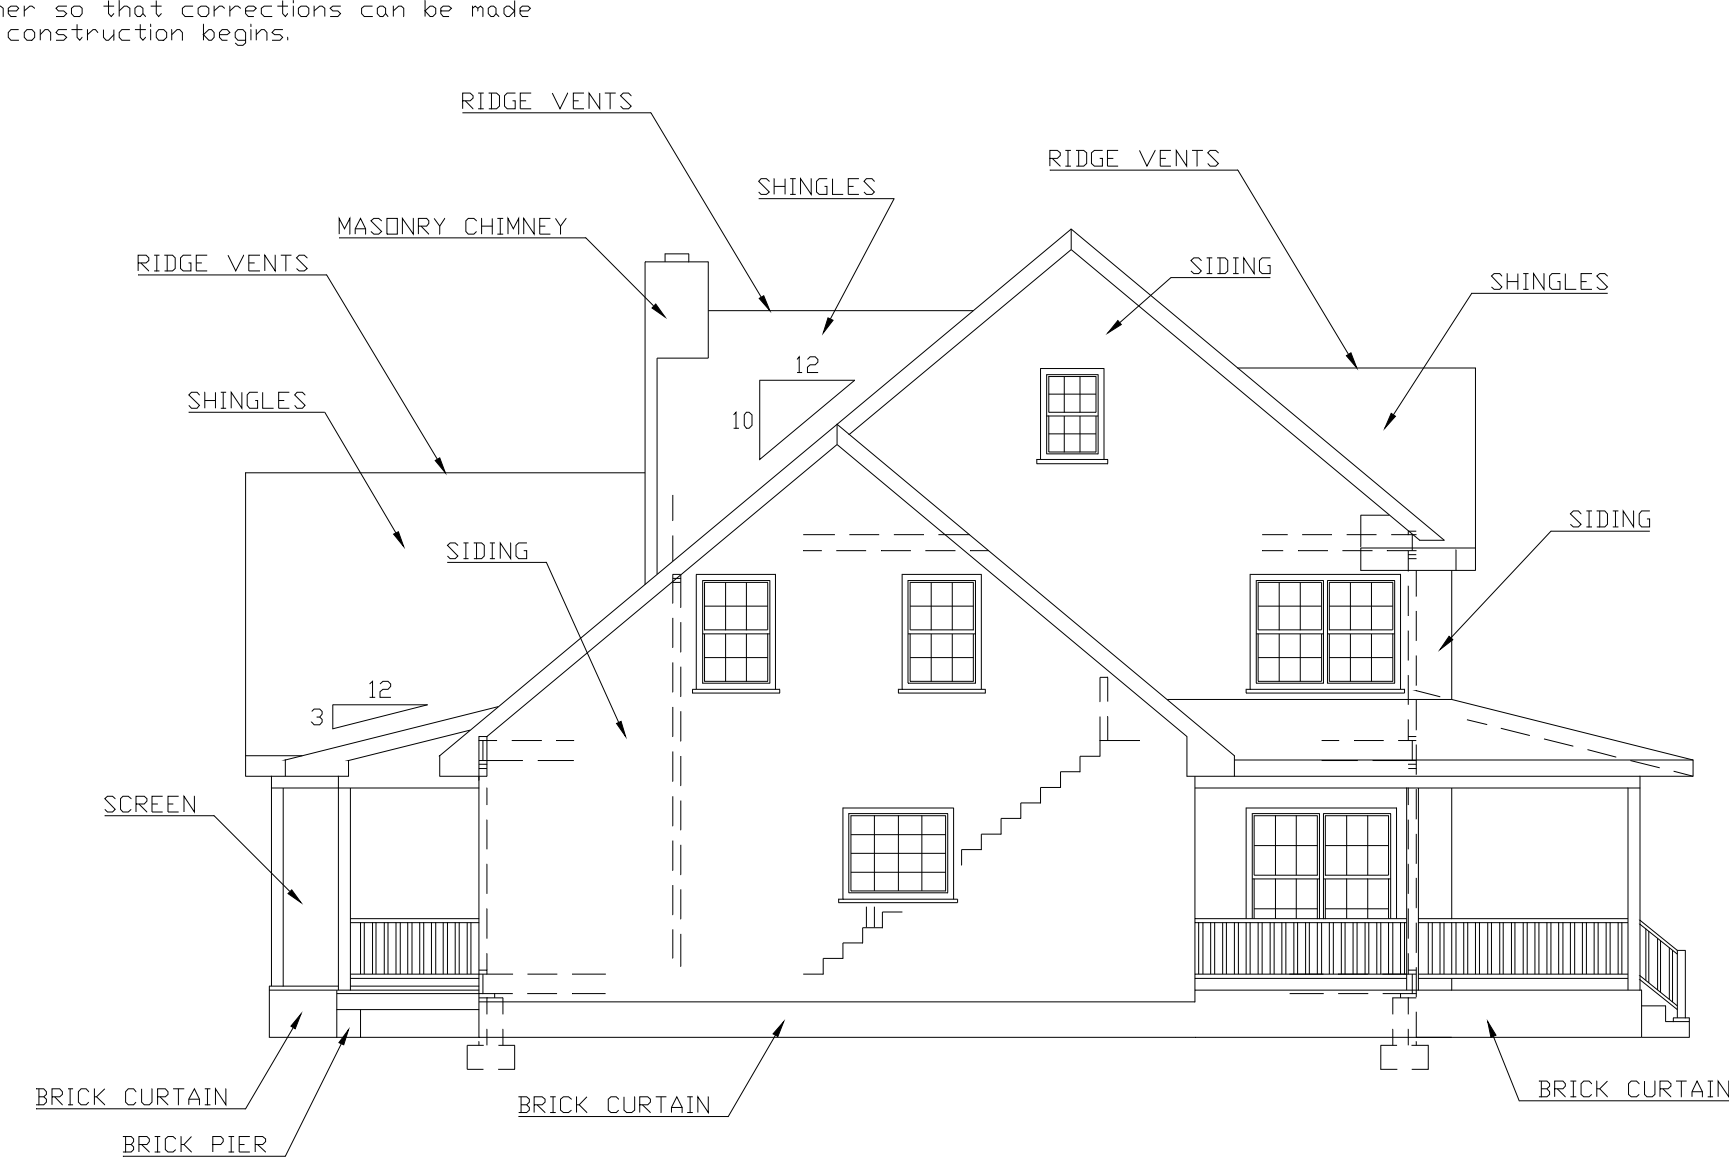


**LEFT ELEVATION**

SCALE 1/8" = 1'-0"

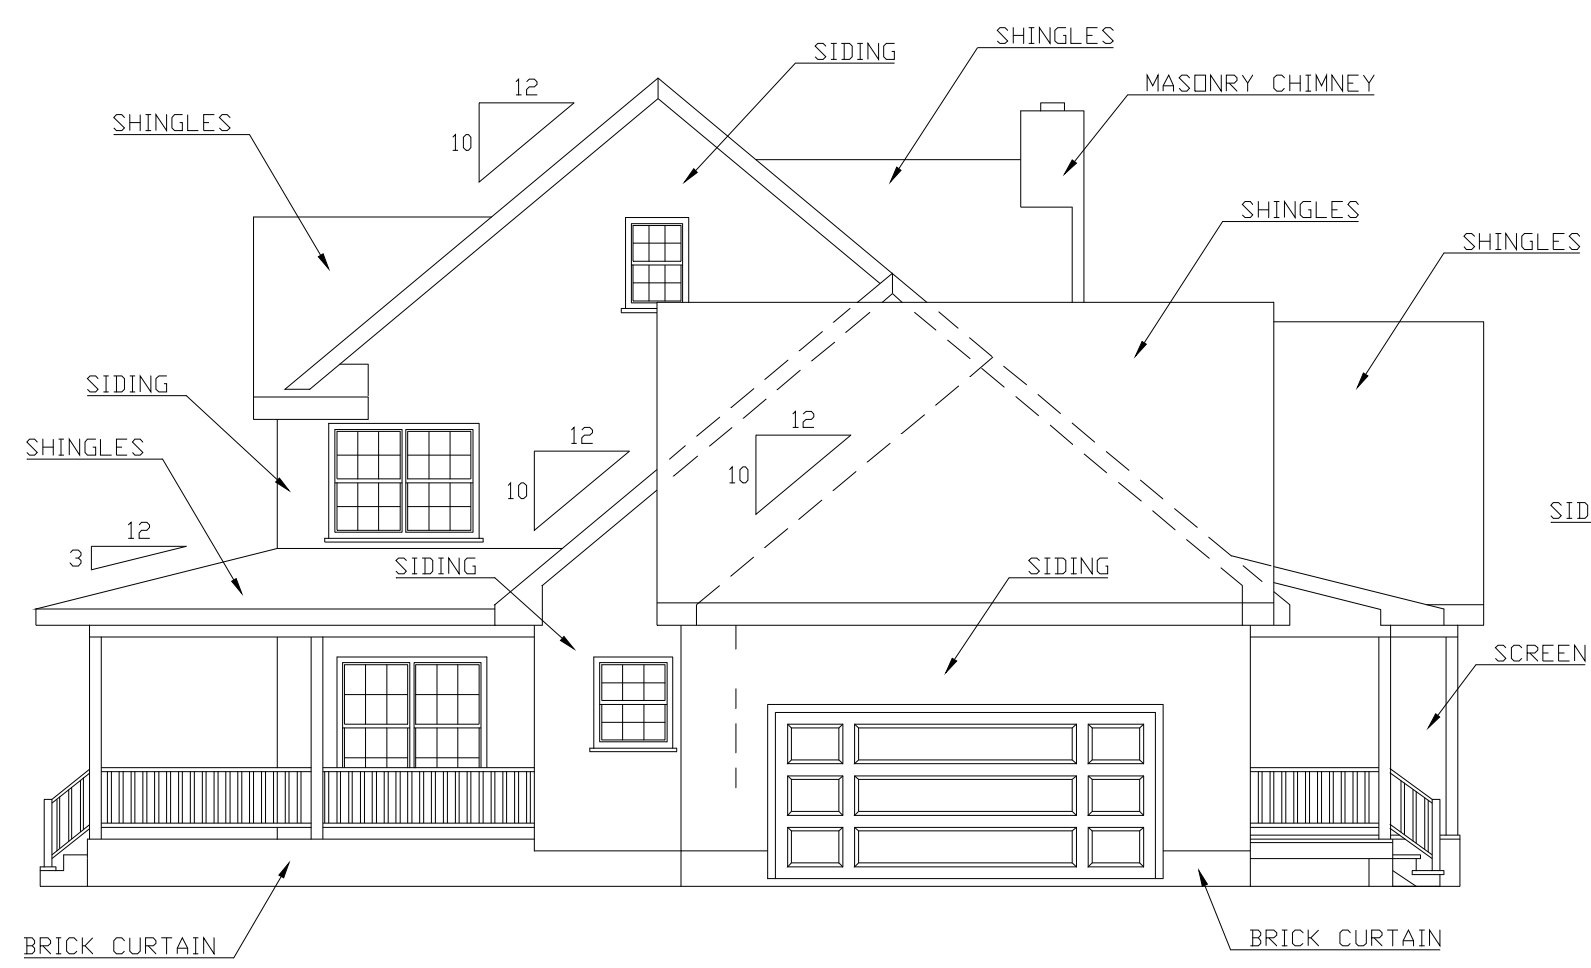

**RIGHT ELEVATION**

SCALE 1/8" = 1'-0"

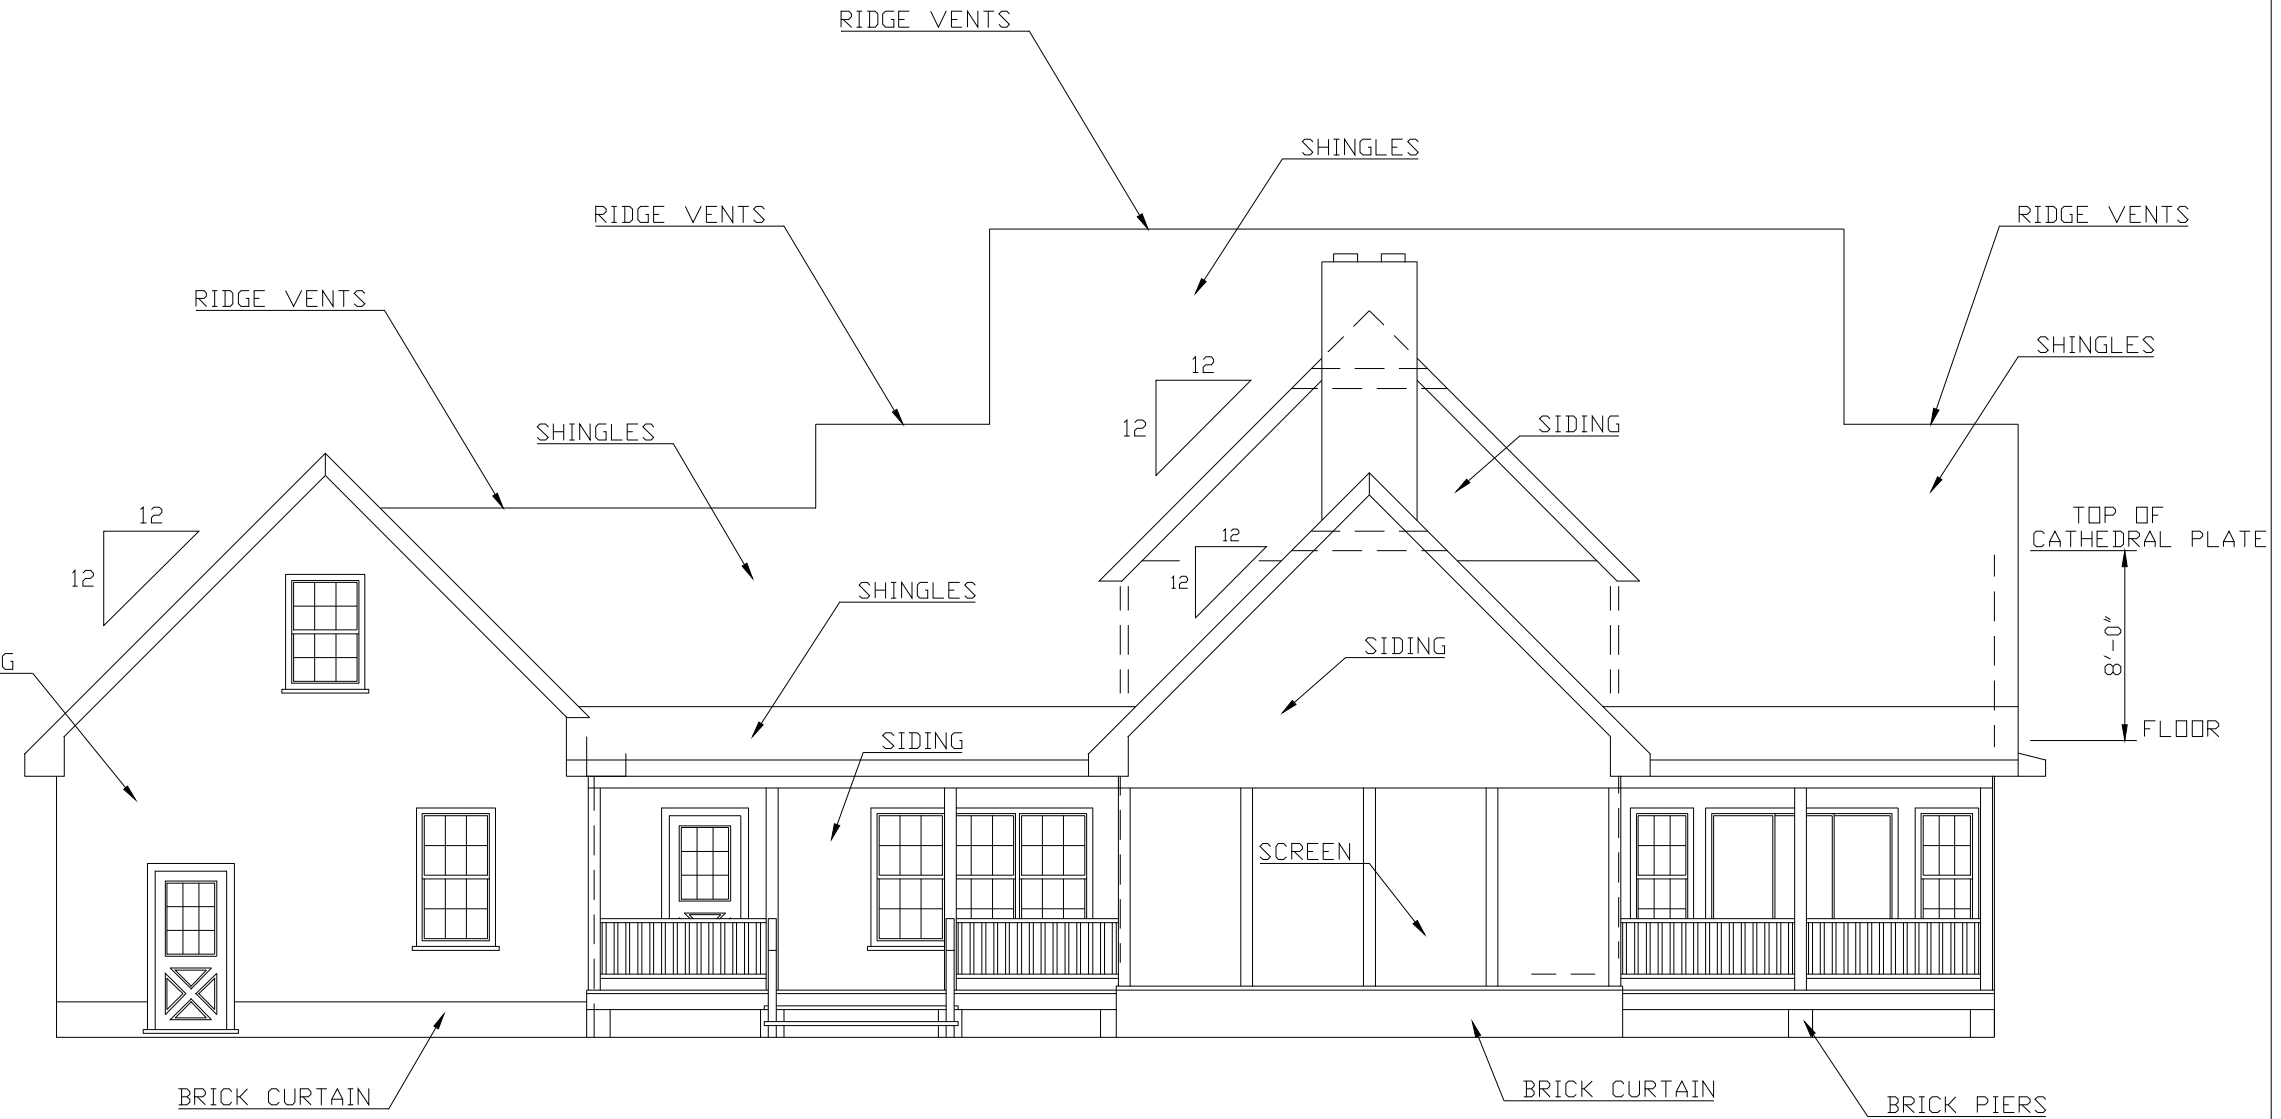

**REAR ELEVATION**

SCALE 1/8" = 1'-0"



**FRONT ELEVATION**

SCALE 1/4" = 1'-0"