



ROOF PLAN

SCALE 1/8" = 1'-0"

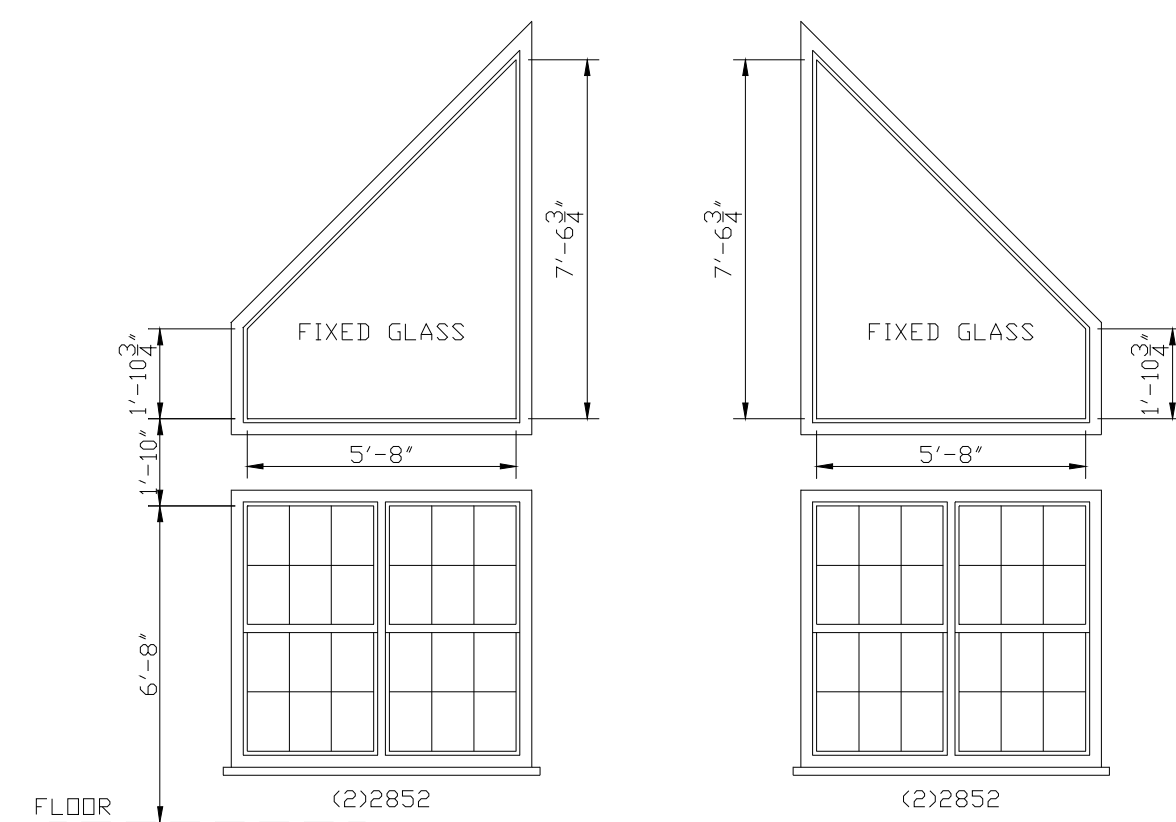

ELEVATION "A"

SCALE 1/4" = 1'-0"

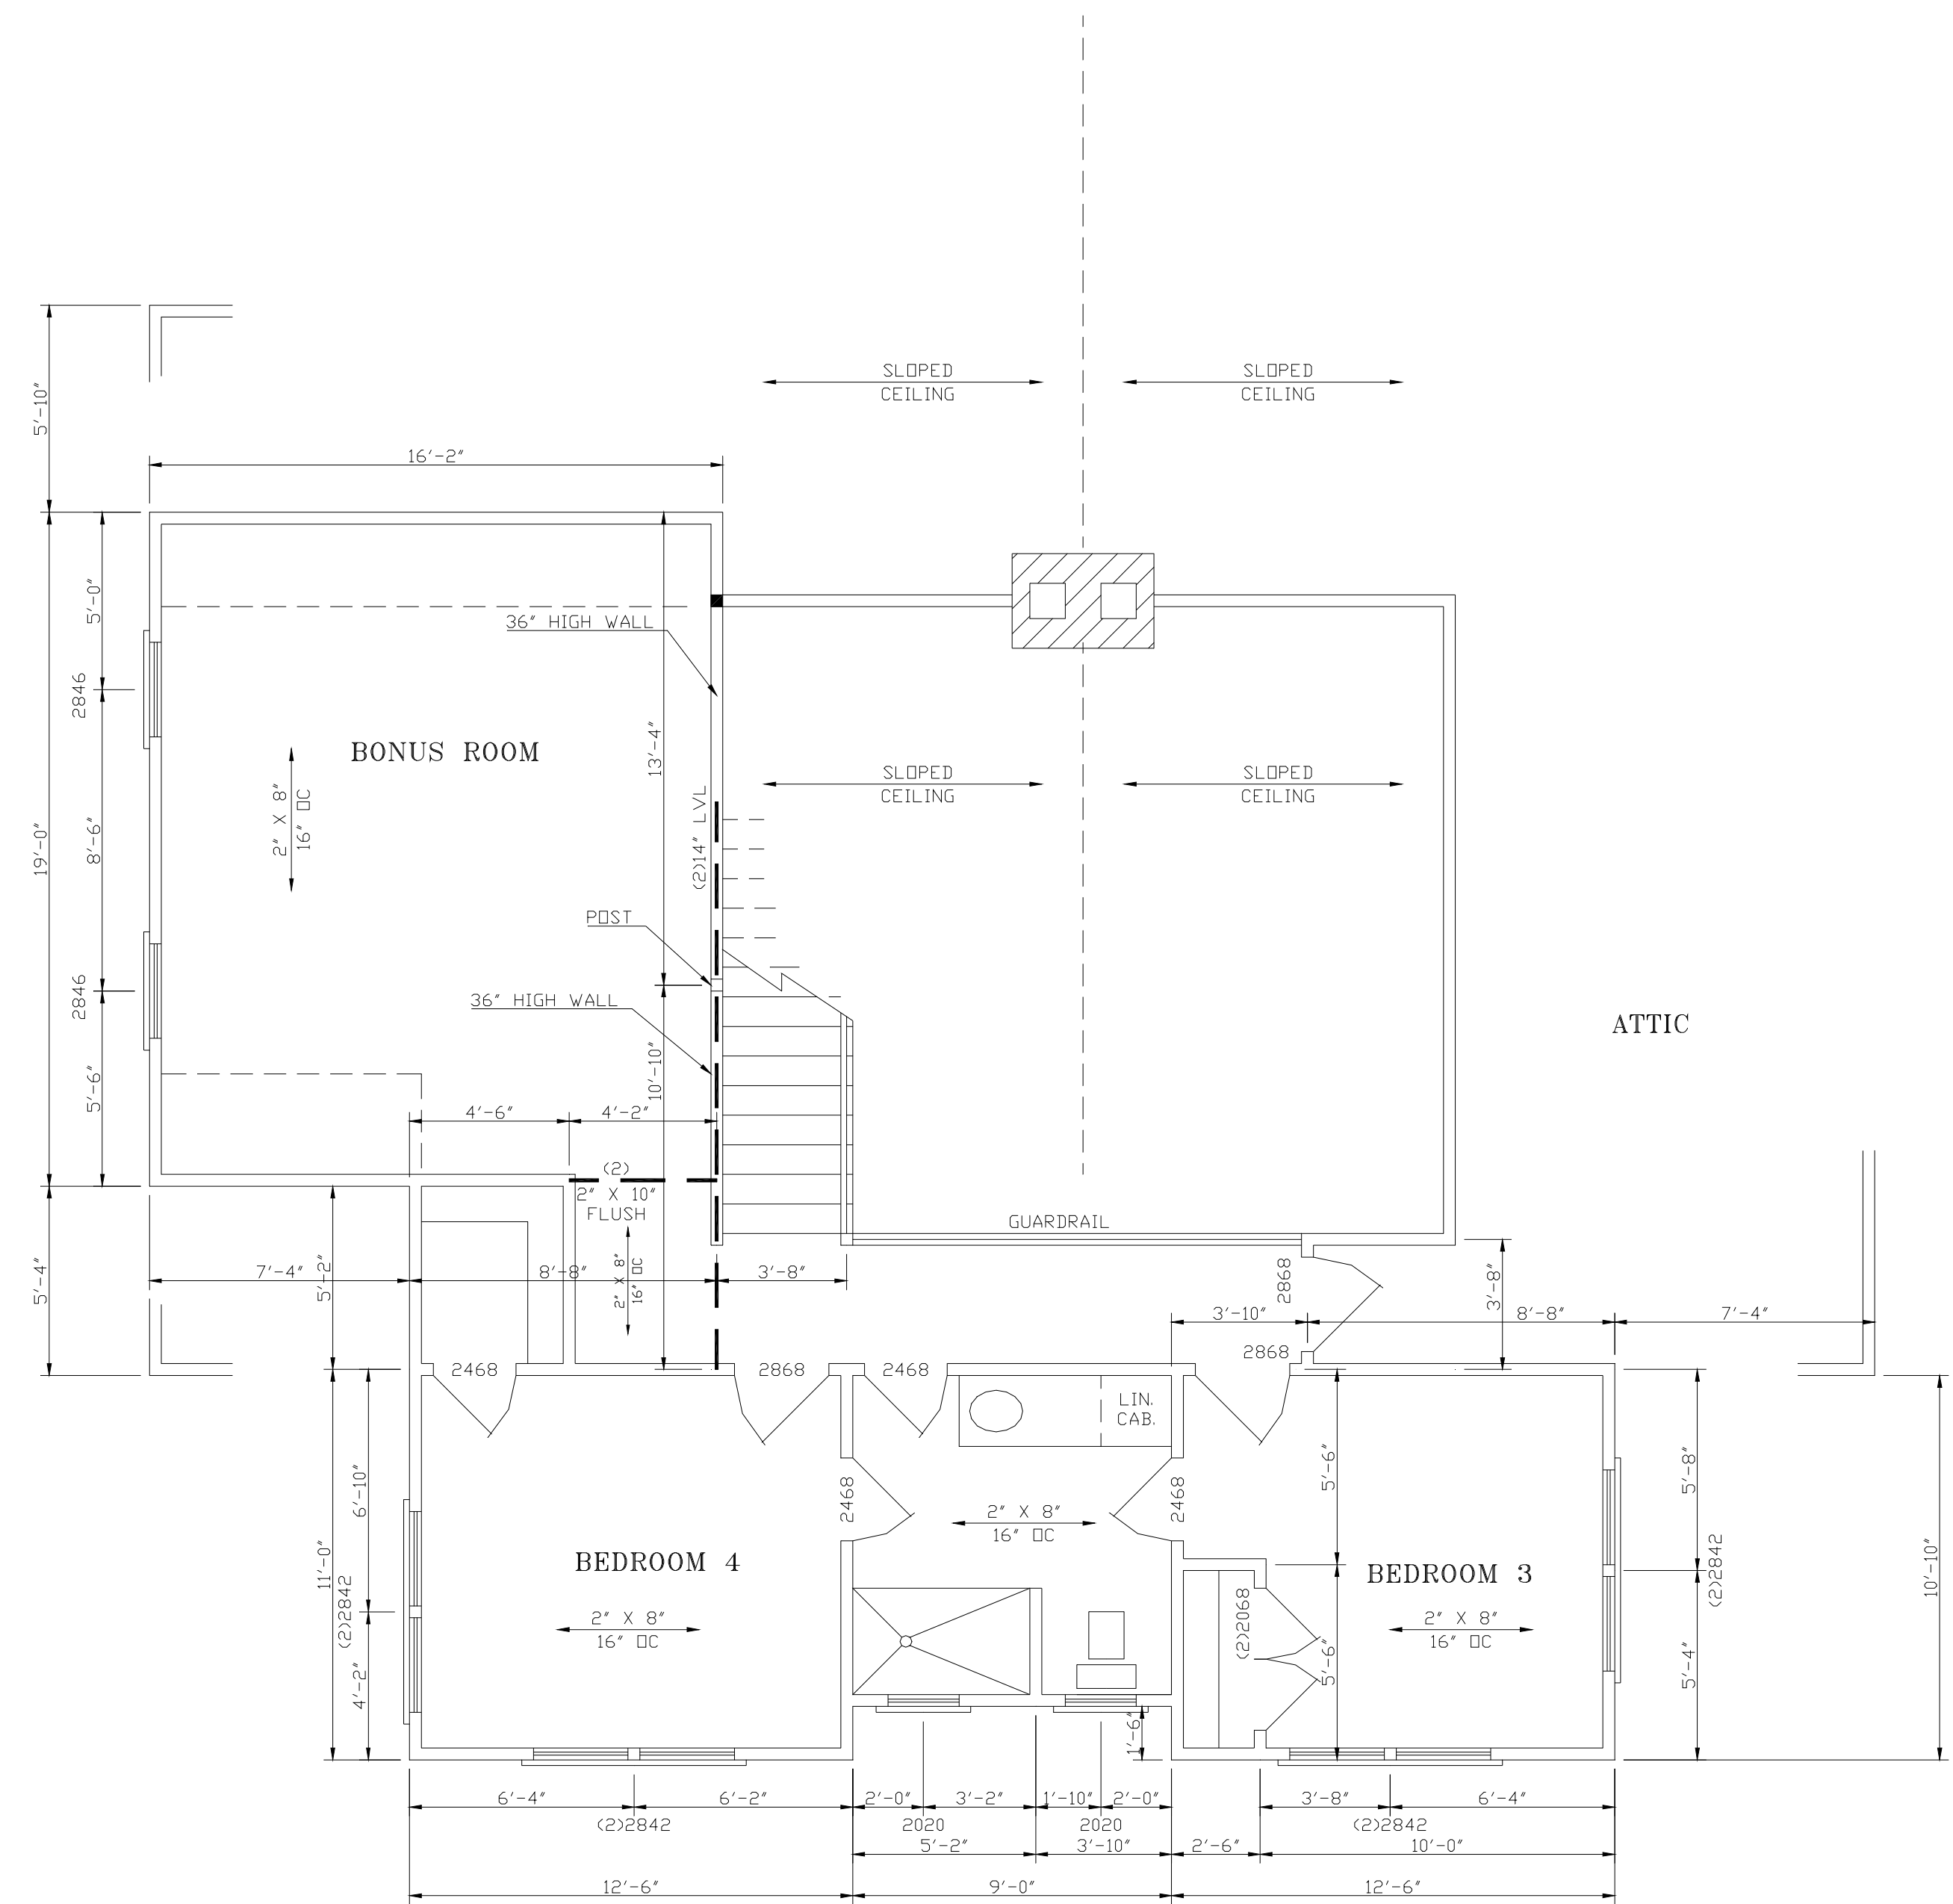

SECOND FLOOR PLAN

SCALE 1/4" = 1'-0"
775 SQ. FT. FINISHED