






Front Elevation
Scale: 1/4" = 1'0"

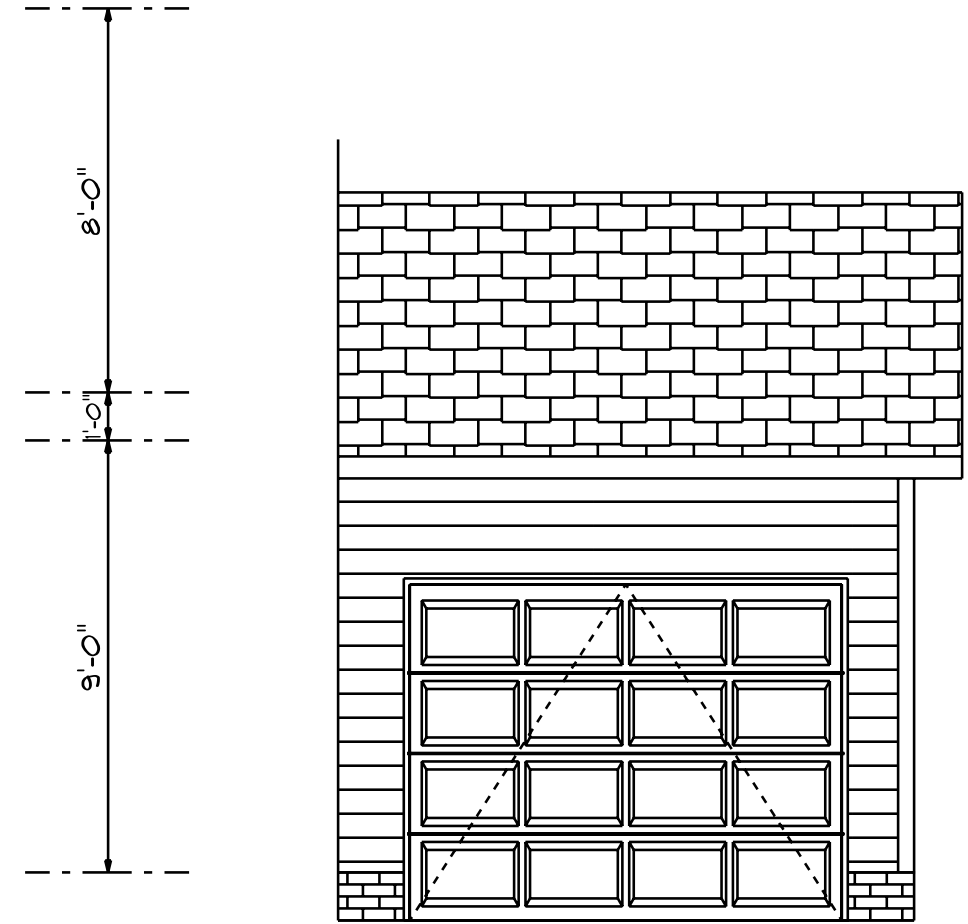

Optional Garage

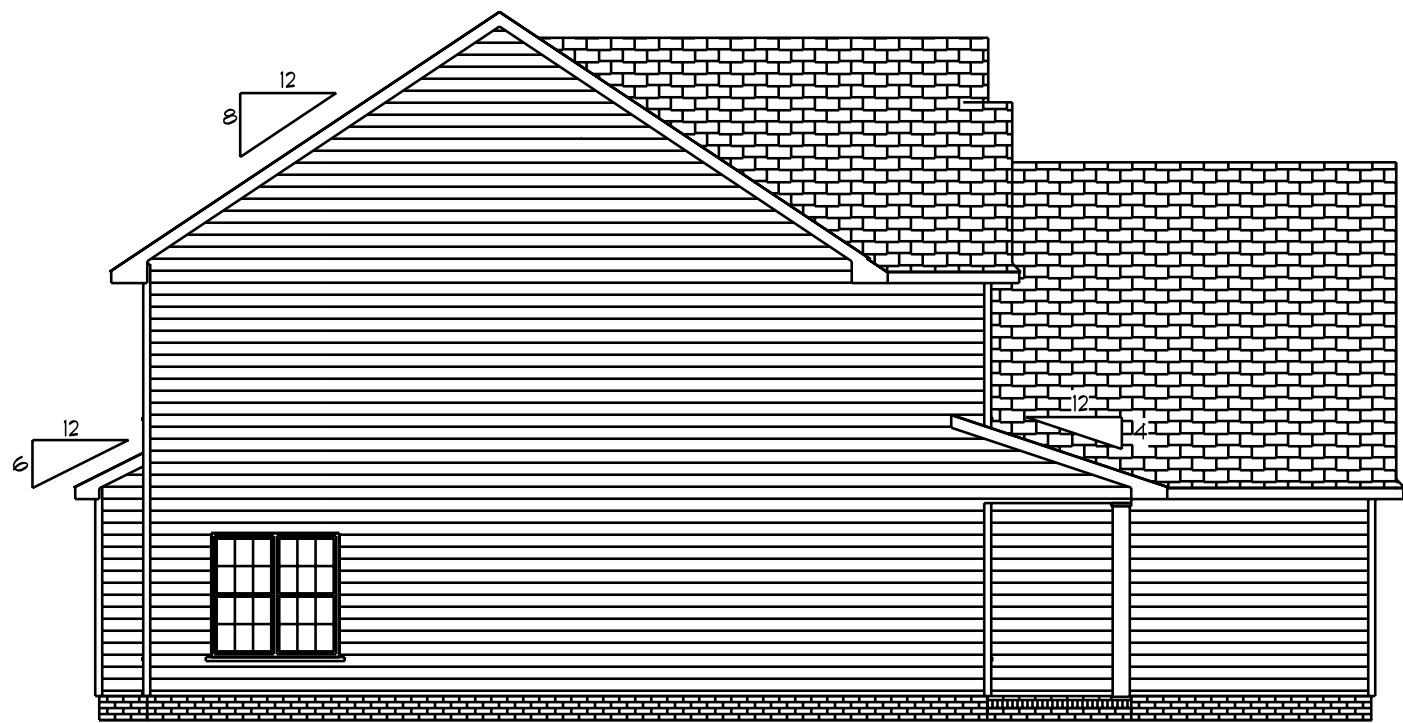

Left Elevation
Scale: 1/8" = 1'0"

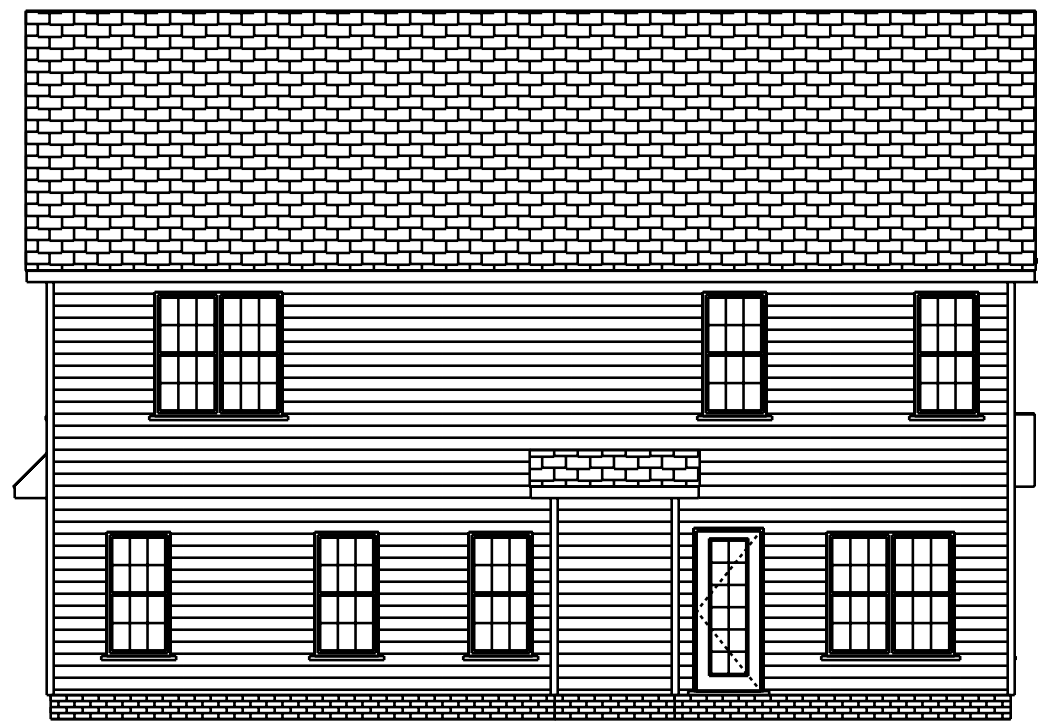

Rear Elevation
Scale: 1/8" = 1'0"




Right Elevation
Scale: 1/8" = 1'0"


DATE: 4/11/2020
REVISED
DRAWING#

SCALE: 1/4"
DRAWN BY
APPROVED


The Williams

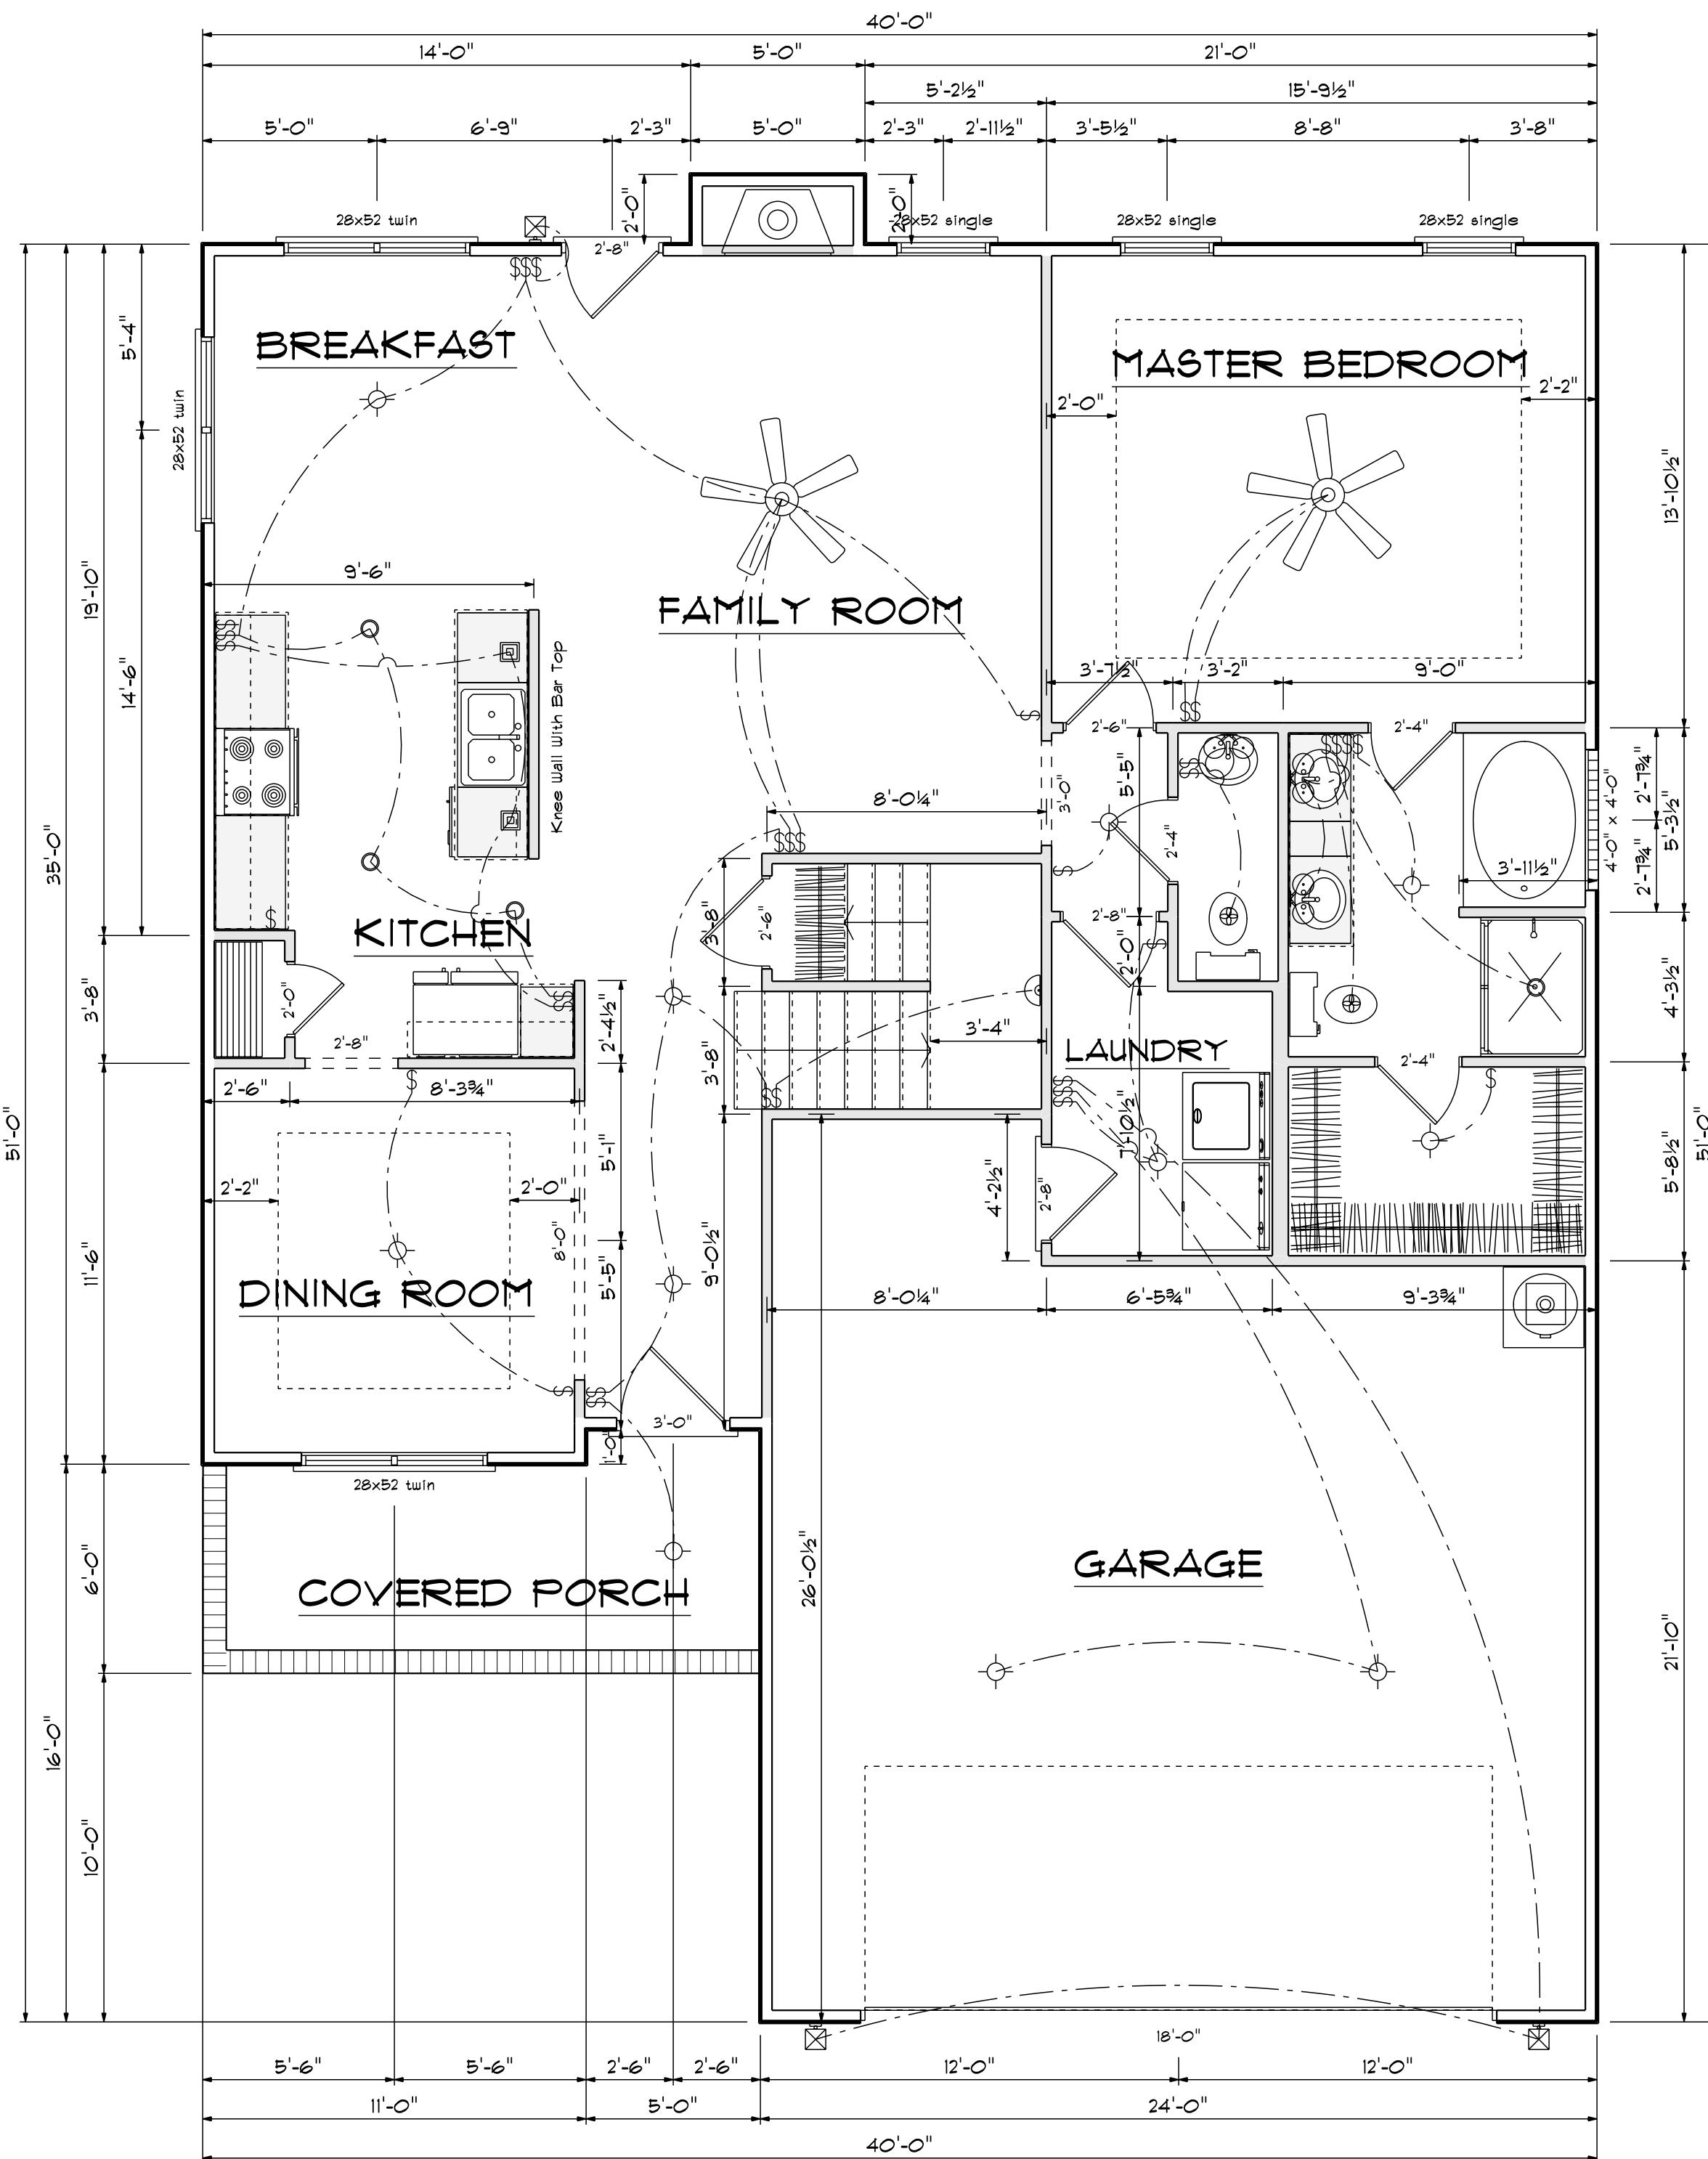

Kitchen Cabinets

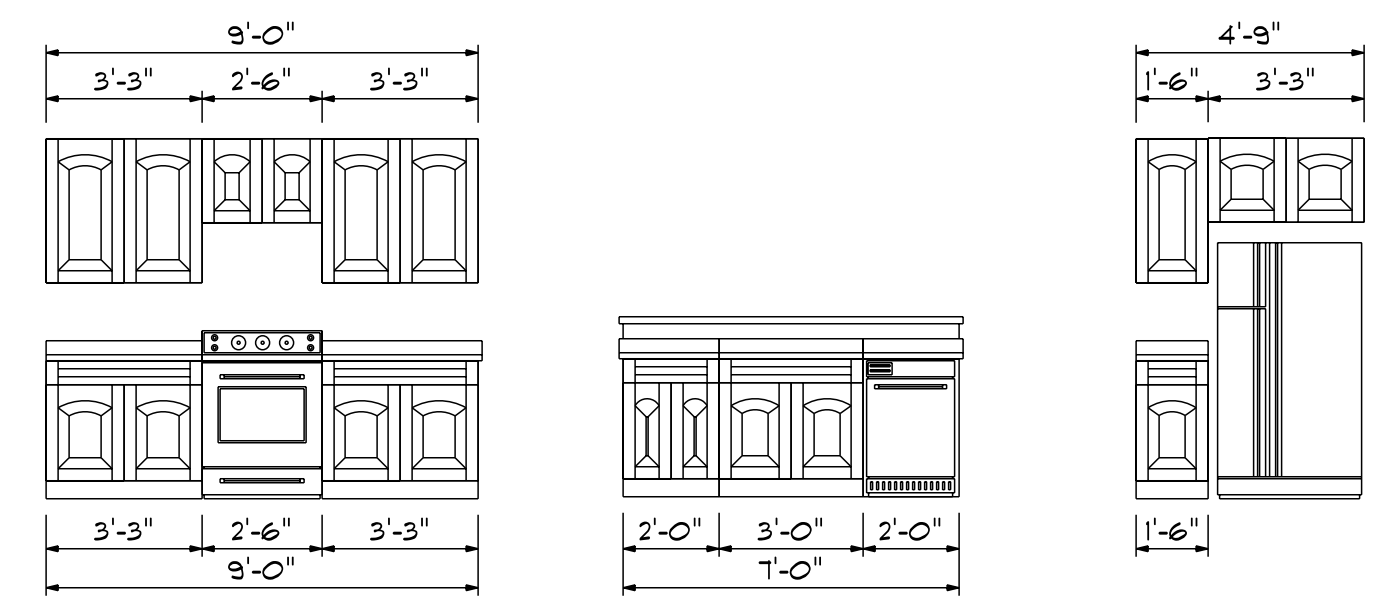

FIRST FLOOR OPENING SCHEDULE			
PRODUCT CODE	SIZE	HINGE	COUNT
36X80 COLONIAL A 1	3'-0"	R	1
32X80 FRENCH A 1	2'-8"	L	1
108X84 - 1 PANEL - GARAGE DOOR(OPT)	9'-0"	U	1
192X84 - 8 PANEL - GARAGE DOOR	18'-0"	U	1
2-0 Door Unit	2'-0"	R	1
2-4 Door Unit	2'-4"	R	1
2-4 Door Unit	2'-4"	L	2
2-6 Door Unit	2'-6"	R	1
2-6 Door Unit	2'-6"	L	1
2-8 Door Unit	2'-8"	R	2
28x52 single	2'-8" x 5'-2"	N	3
28x52 twin	5'-4" x 5'-2"	NN	3
12X12 GLASS BLOCK	4'-0" x 4'-0"	N	1

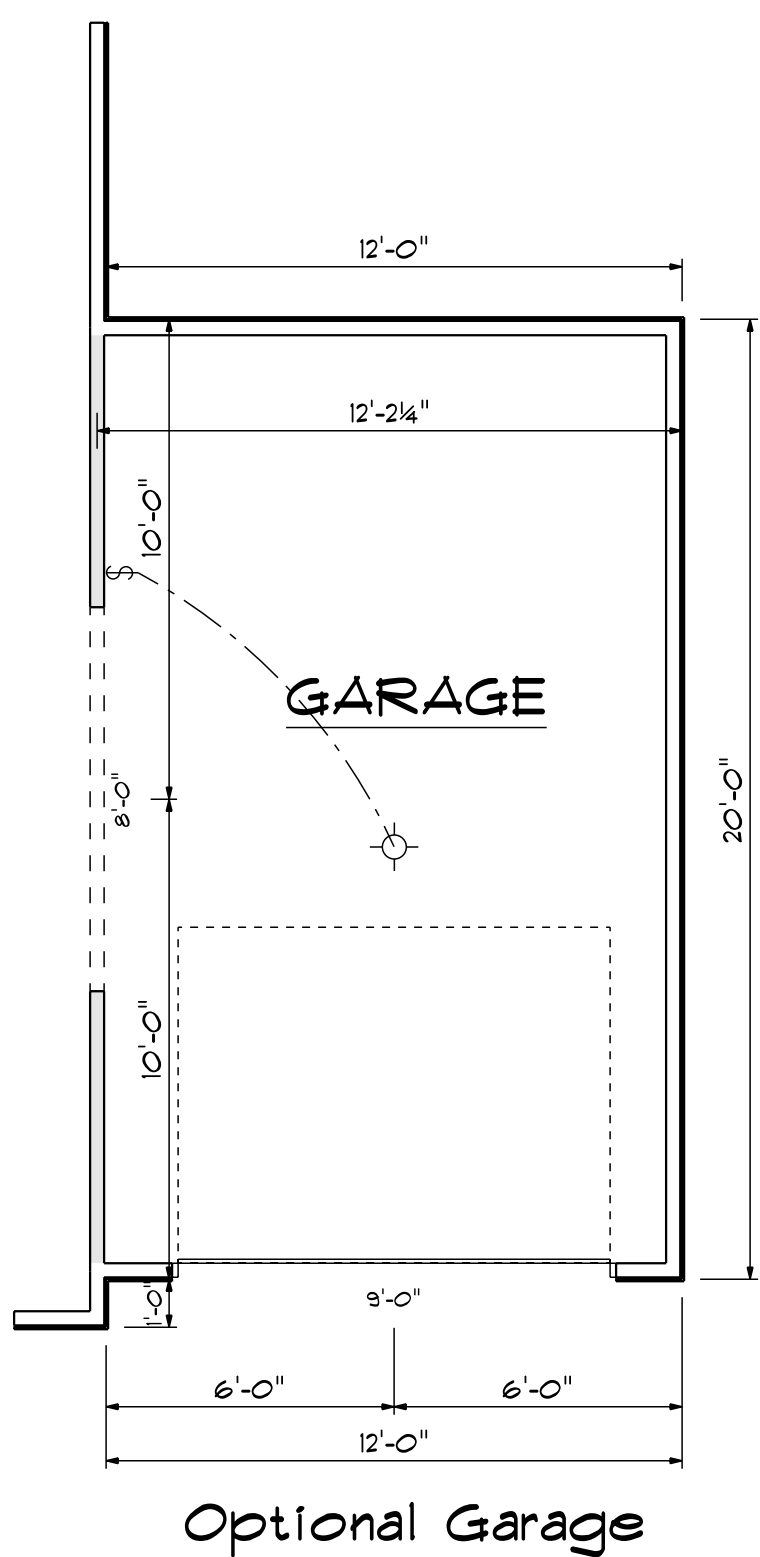

Areas

First Floor	1233
Second Floor	1156

Total Heated	2389
Garage	559
Porch	100
Storage	253
Opt. Garage	240


Main Floor Plan

Scale: 1/4" = 1'-0"

DATE: 4/11/2020
 REVISIONS
 DRAWING#

SCALE: 1/4"
 DRAWN BY
 APPROVED

The Williams

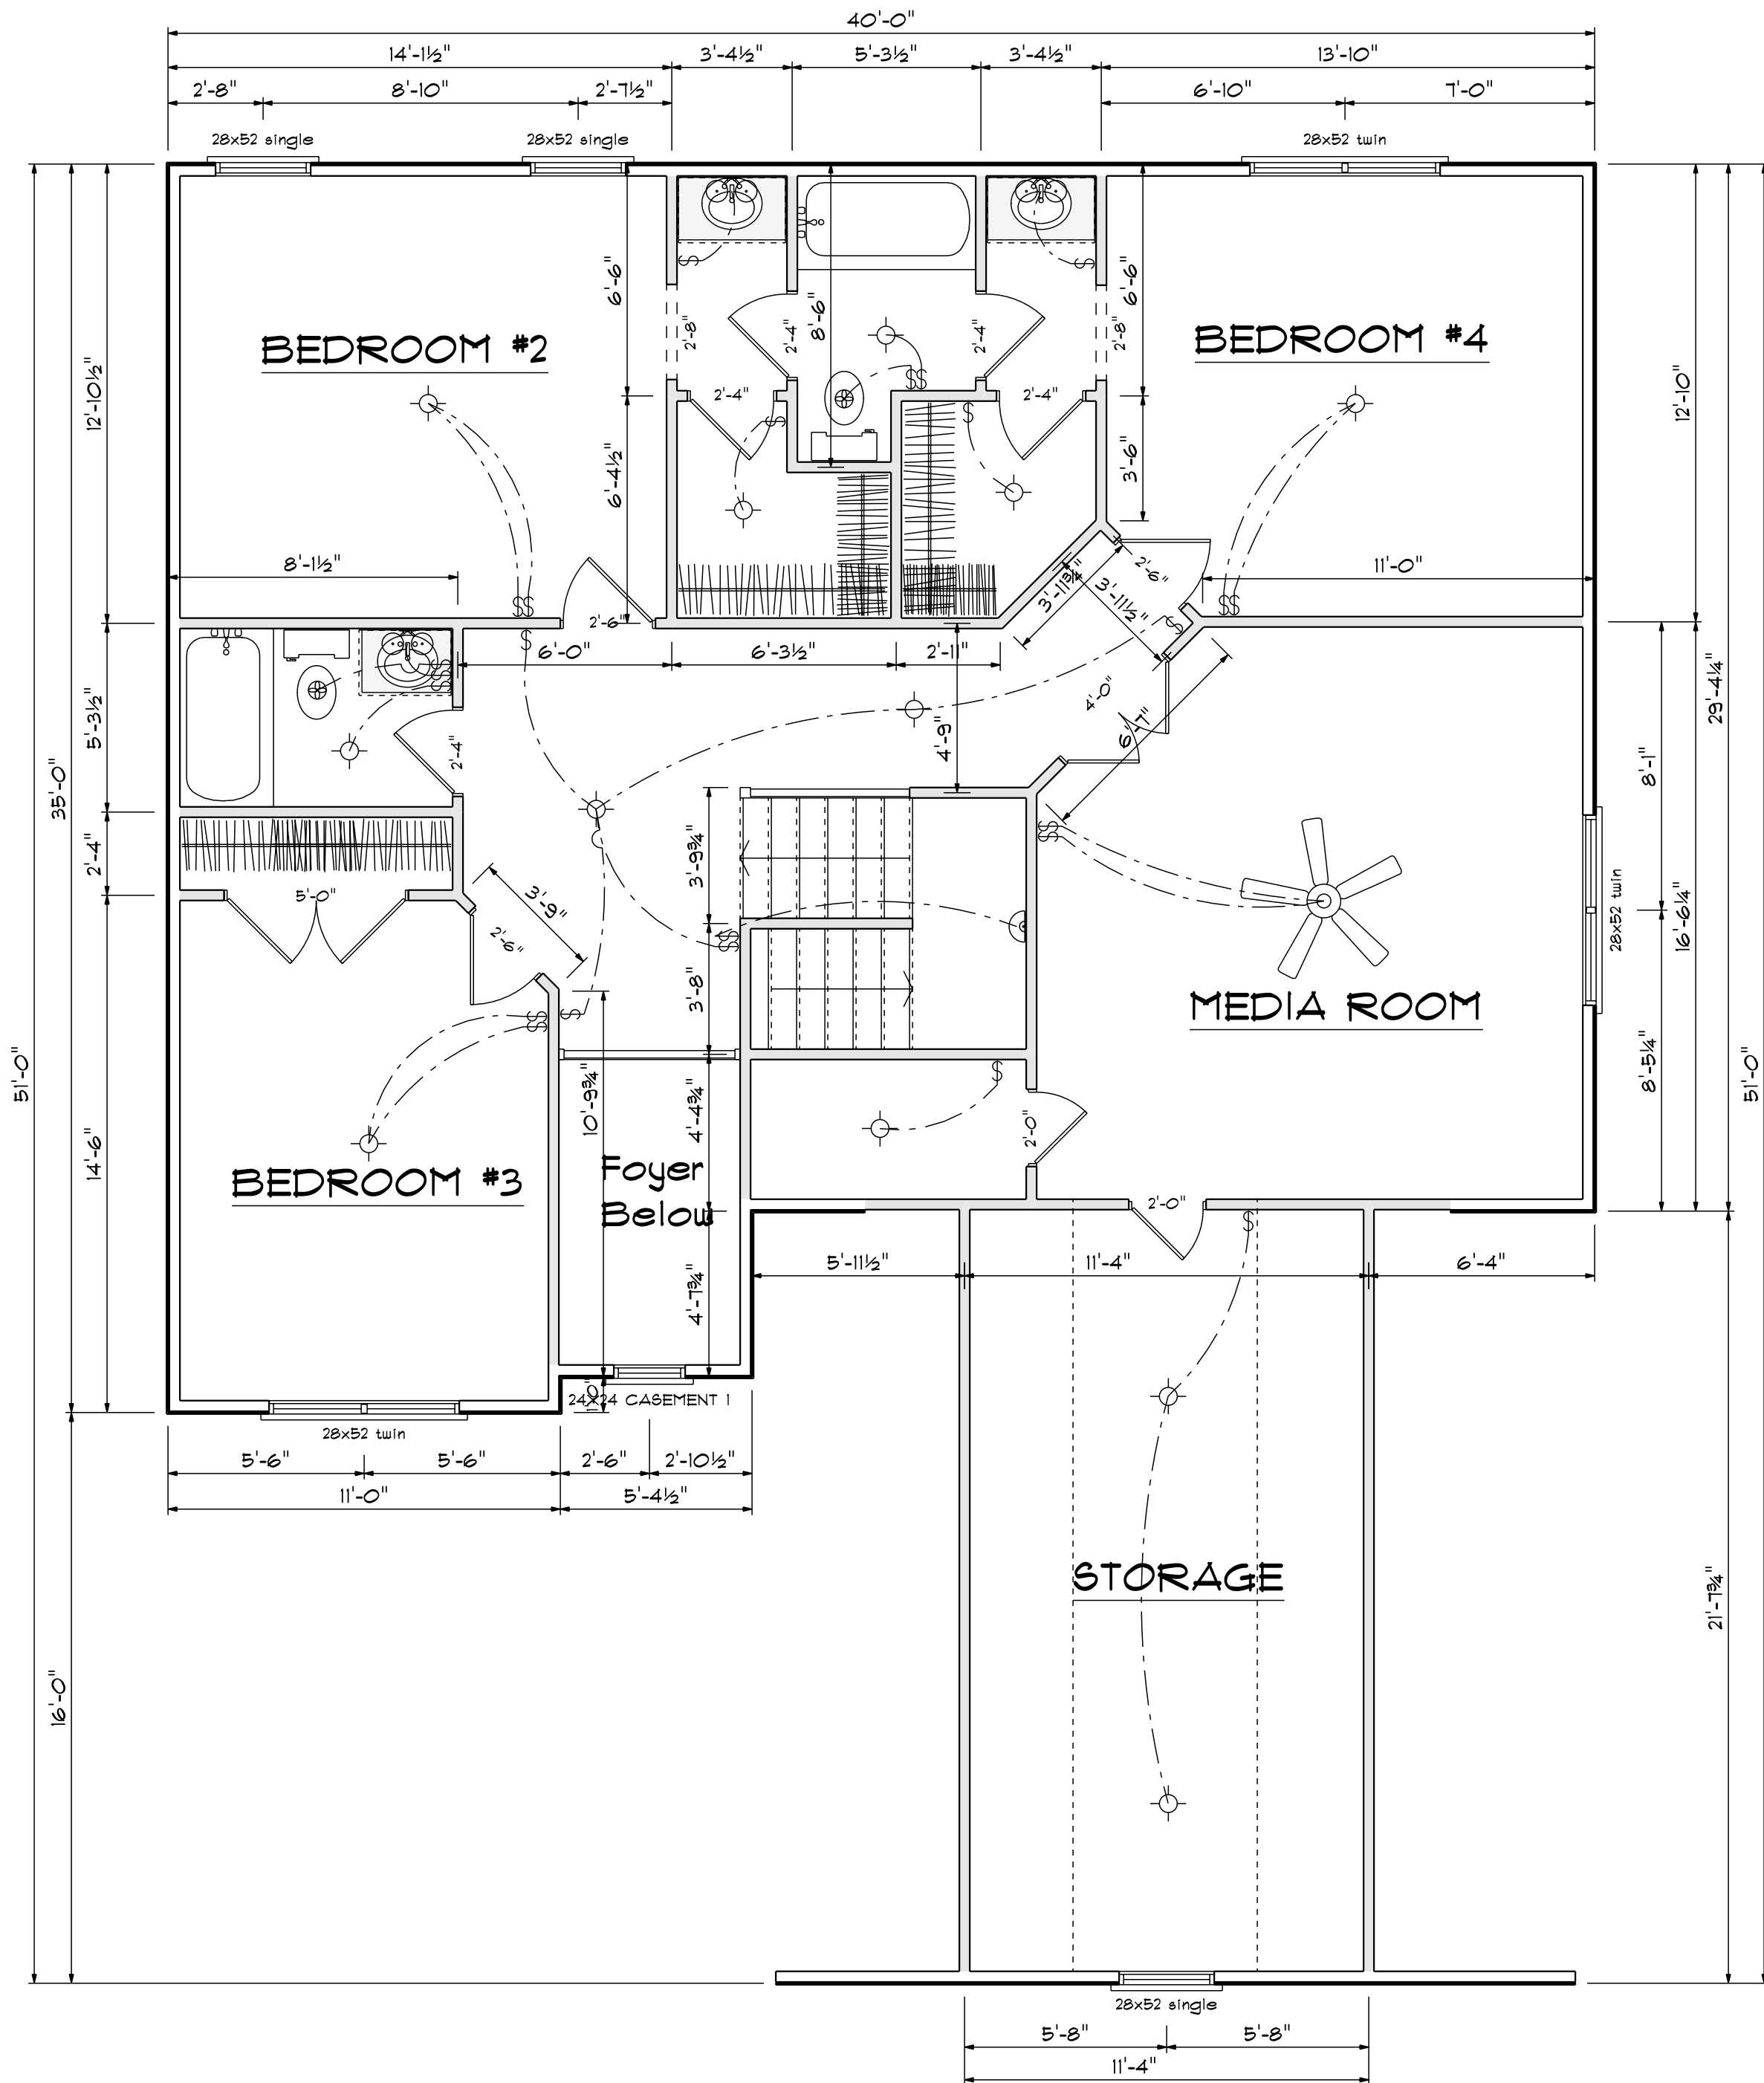

SECOND FLOOR OPENING SCHEDULE			
PRODUCT CODE	SIZE	HINGE	COUNT
2-0 Door Unit	2'-0"	R	2
2-4 Door Unit	2'-4"	R	2
2-4 Door Unit	2'-4"	L	3
2-6 Door Unit	2'-6"	R	2
2-6 Door Unit	2'-6"	L	1
4-0 Doublehung Door Unit	4'-0"	LR	1
5-0 Doublehung Door Unit	5'-0"	LR	1
24X24 CASEMENT 1	2'-0" x 2'-0"	N	1
28x52 single	2'-8" x 5'-2"	N	3
28x52 twin	5'-4" x 5'-2"	NN	3

Second Floor Plan

Scale: 1/4" = 1'-0"

DATE: 4/11/2020

REVISED

DRAWING#

SCALE: 1/4"

DRAWN BY

APPROVED

The Williams

