




Front Elevation  
Scale: 1/4" = 1'0"



Rear Elevation  
Scale: 1/8" = 1'0"

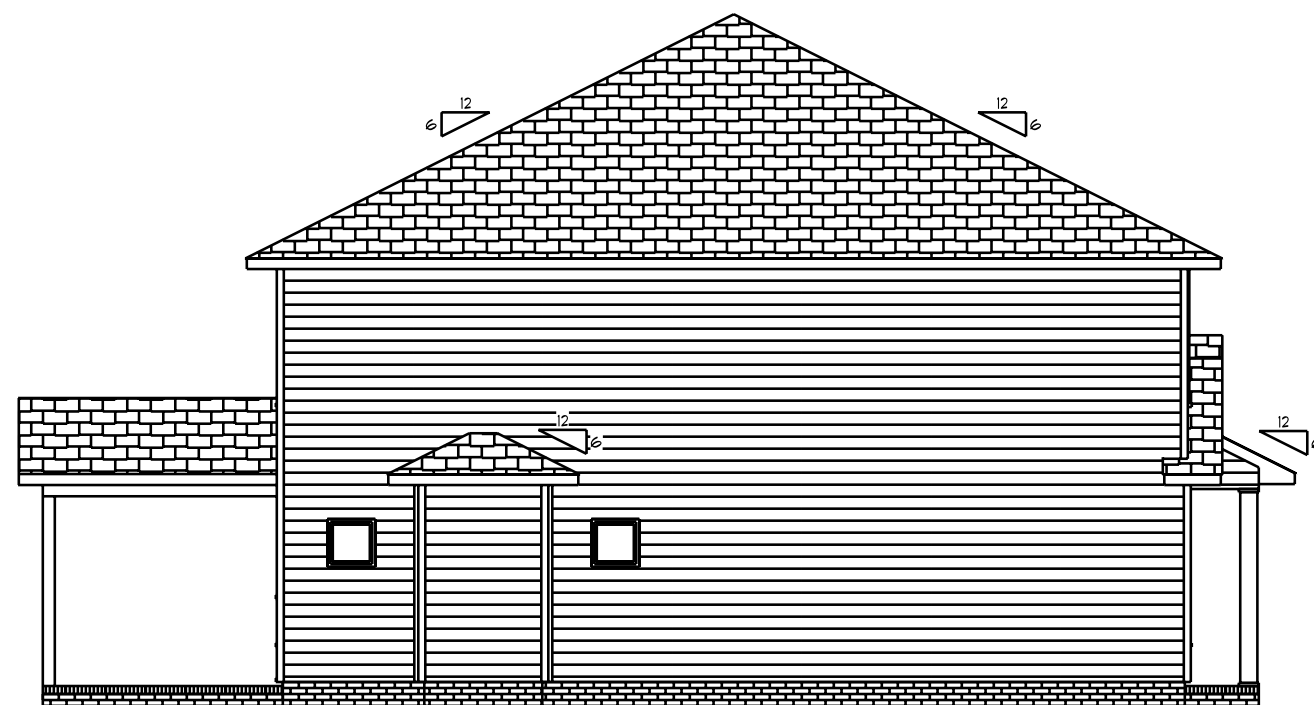

Left Elevation  
Scale: 1/8" = 1'0"




Right Elevation  
Scale: 1/8" = 1'0"

The Redwood

SCALE: 1/4"  
DRAWN BY  
APPROVED

DATE: Monday, February 22, 2021  
REVISED  
DRAWING#

Base Designs  
2121 Chimney Ft.  
Linden, N.C. 28356  
910-864-9310

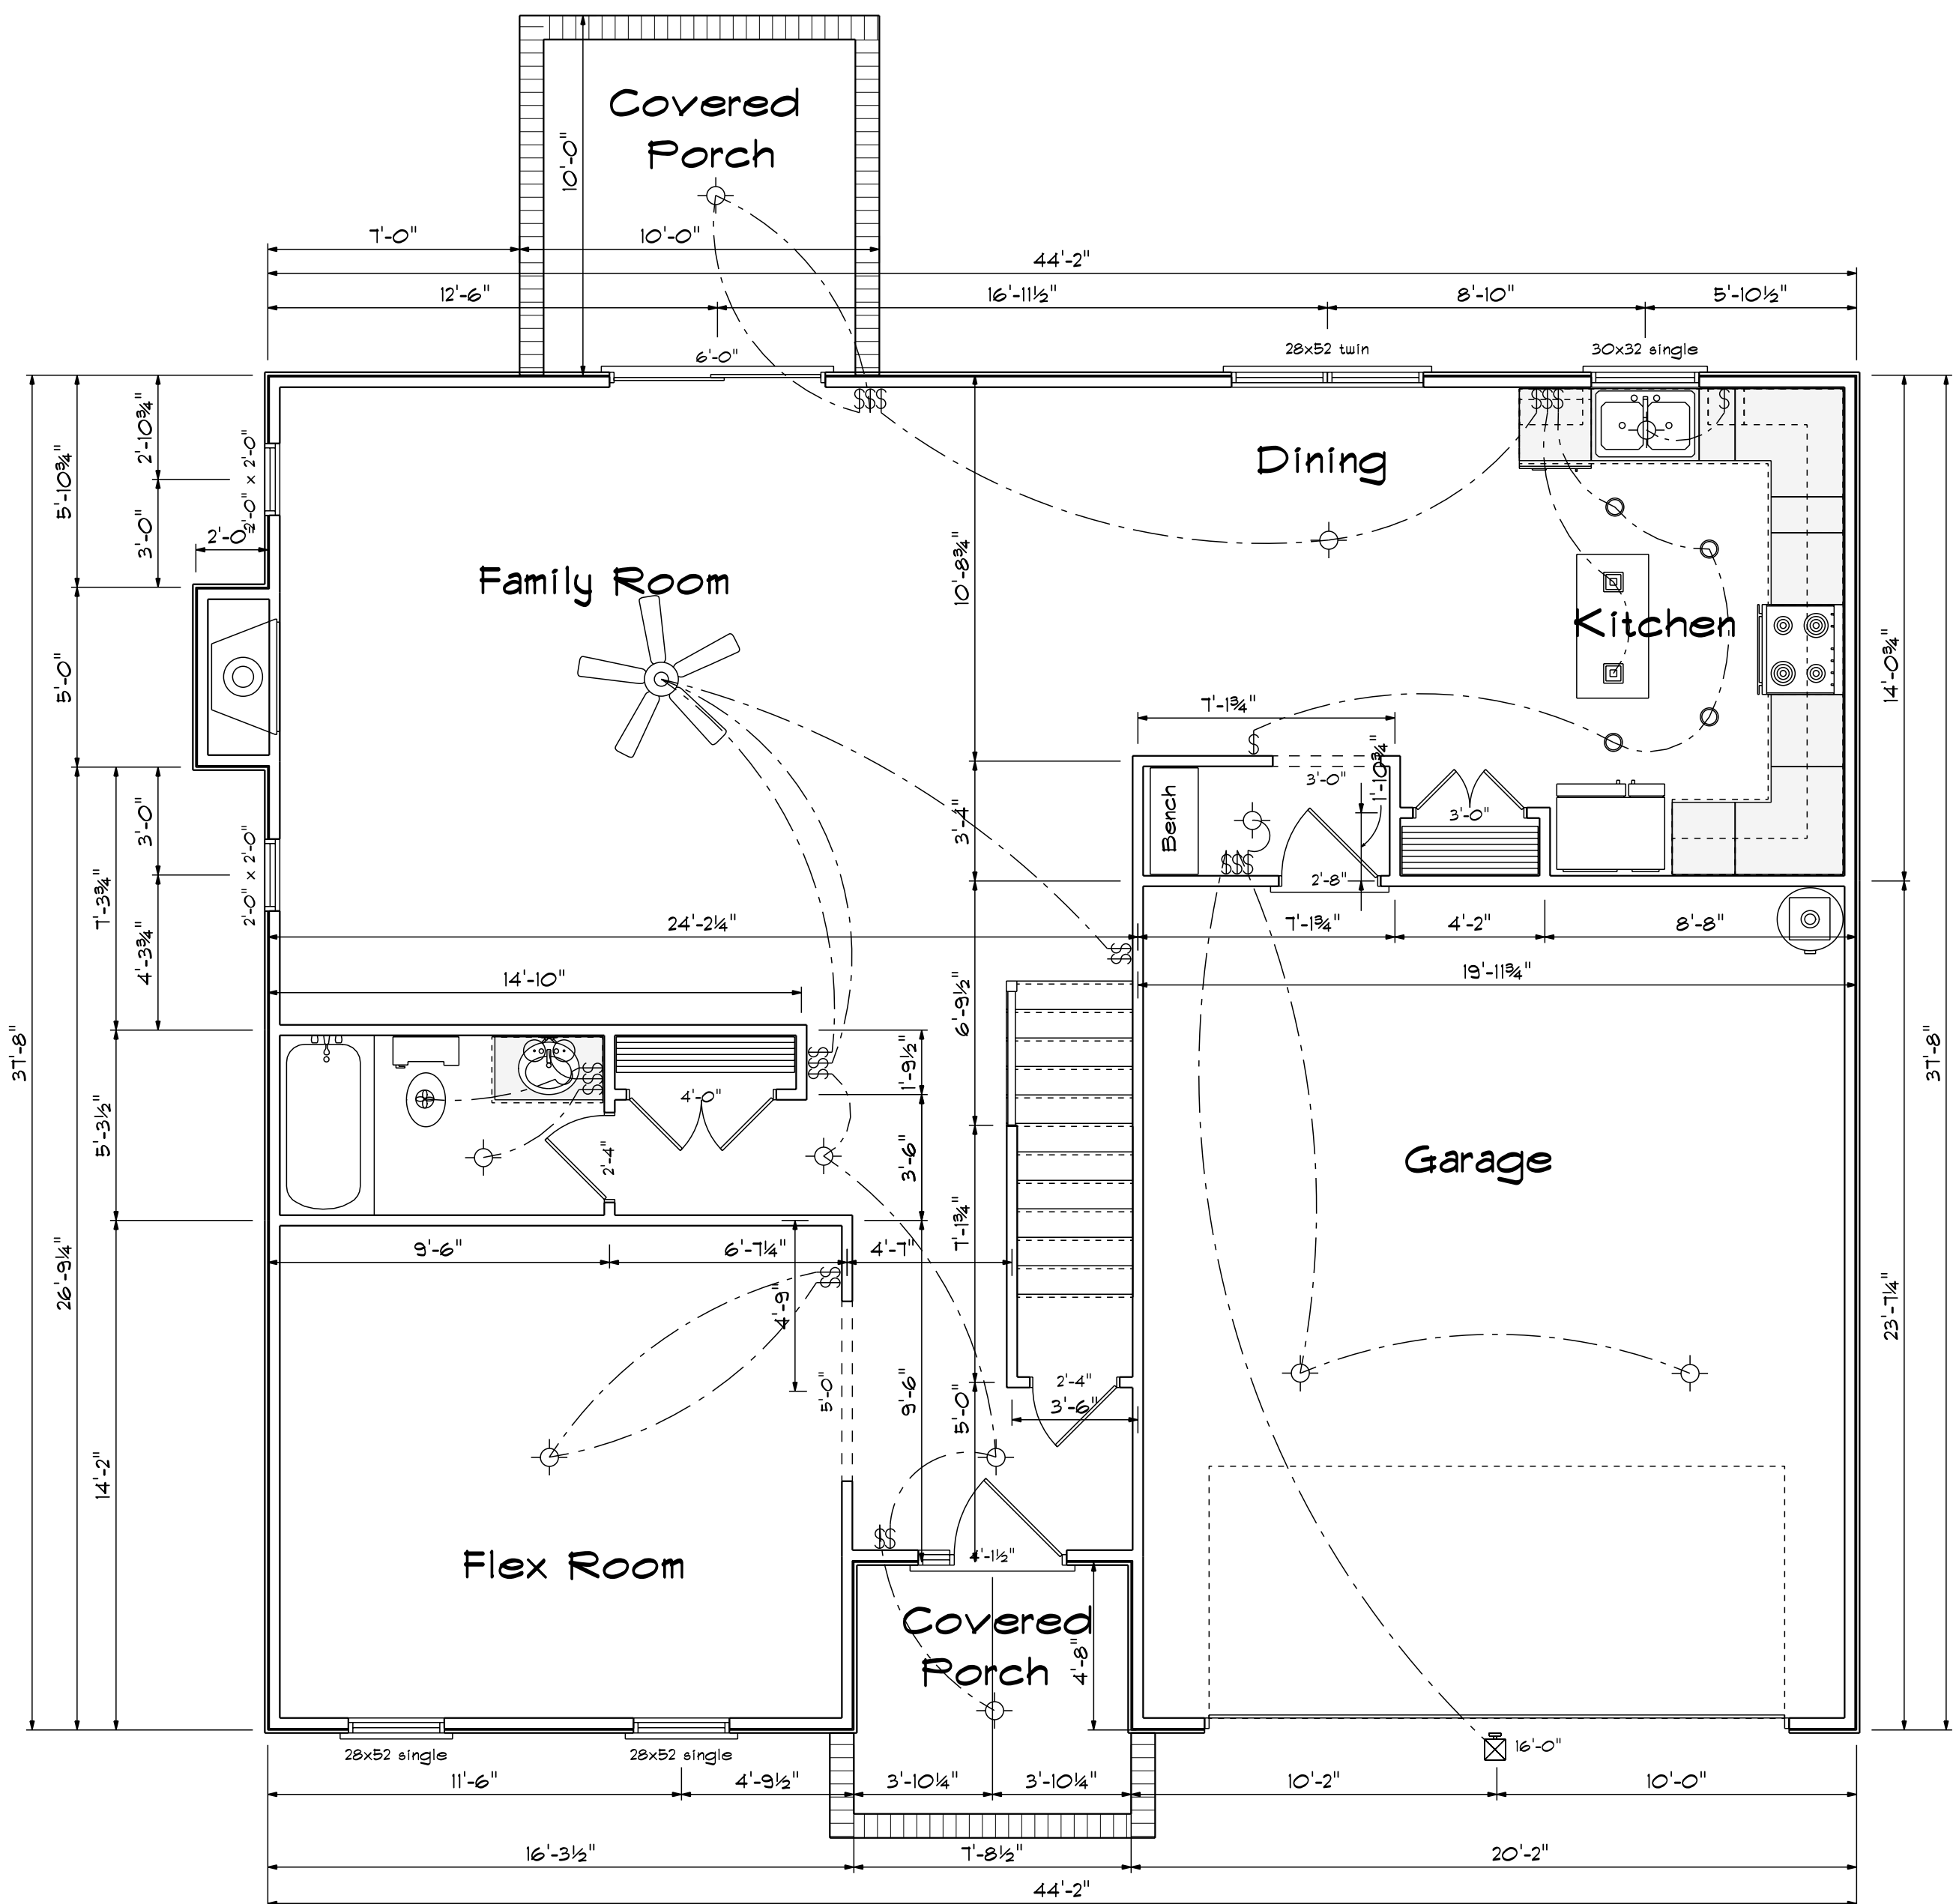

### Kitchen Cabinets



FIRST FLOOR OPENING SCHEDULE			
PRODUCT CODE	SIZE	HINGE	COUNT
36X80 COLONIAL A	3'-0"	R	1
7X16 GARAGE DOOR	16'-0"	U	1
72X80 SLIDING FRENCH 2	6'-0"	NL	1
20 colonial	2'-0"	L	1
20 colonial	2'-0"	R	1
30 doublehung colonial	3'-0"	LR	1
32X80 COLONIAL A 1	2'-8"	R	1
24X24 CASEMENT 1	2'-0" x 2'-0"	N	2
28x52 Twin	5'-4" x 5'-2"	NA	1
28x52 twin	5'-4" x 5'-2"	NA	1
30x32 single	3'-0" x 3'-2"	N	1



Areas	
First Floor	1171
Second Floor	1270
=====	
Total Heated	2441
Garage	413
Porch	70

## First Floor Plan

Scale: 1/4" = 1'-0"

Bass Designs  
 2121 Chimney Pt.  
 Linden, N.C. 28356  
 910-864-9310  
 DATE: Monday, February 22, 2021  
 REVISIONS  
 DRAWING#  
 SCALE: 1/4"  
 DRAWN BY  
 APPROVED

The Redwood

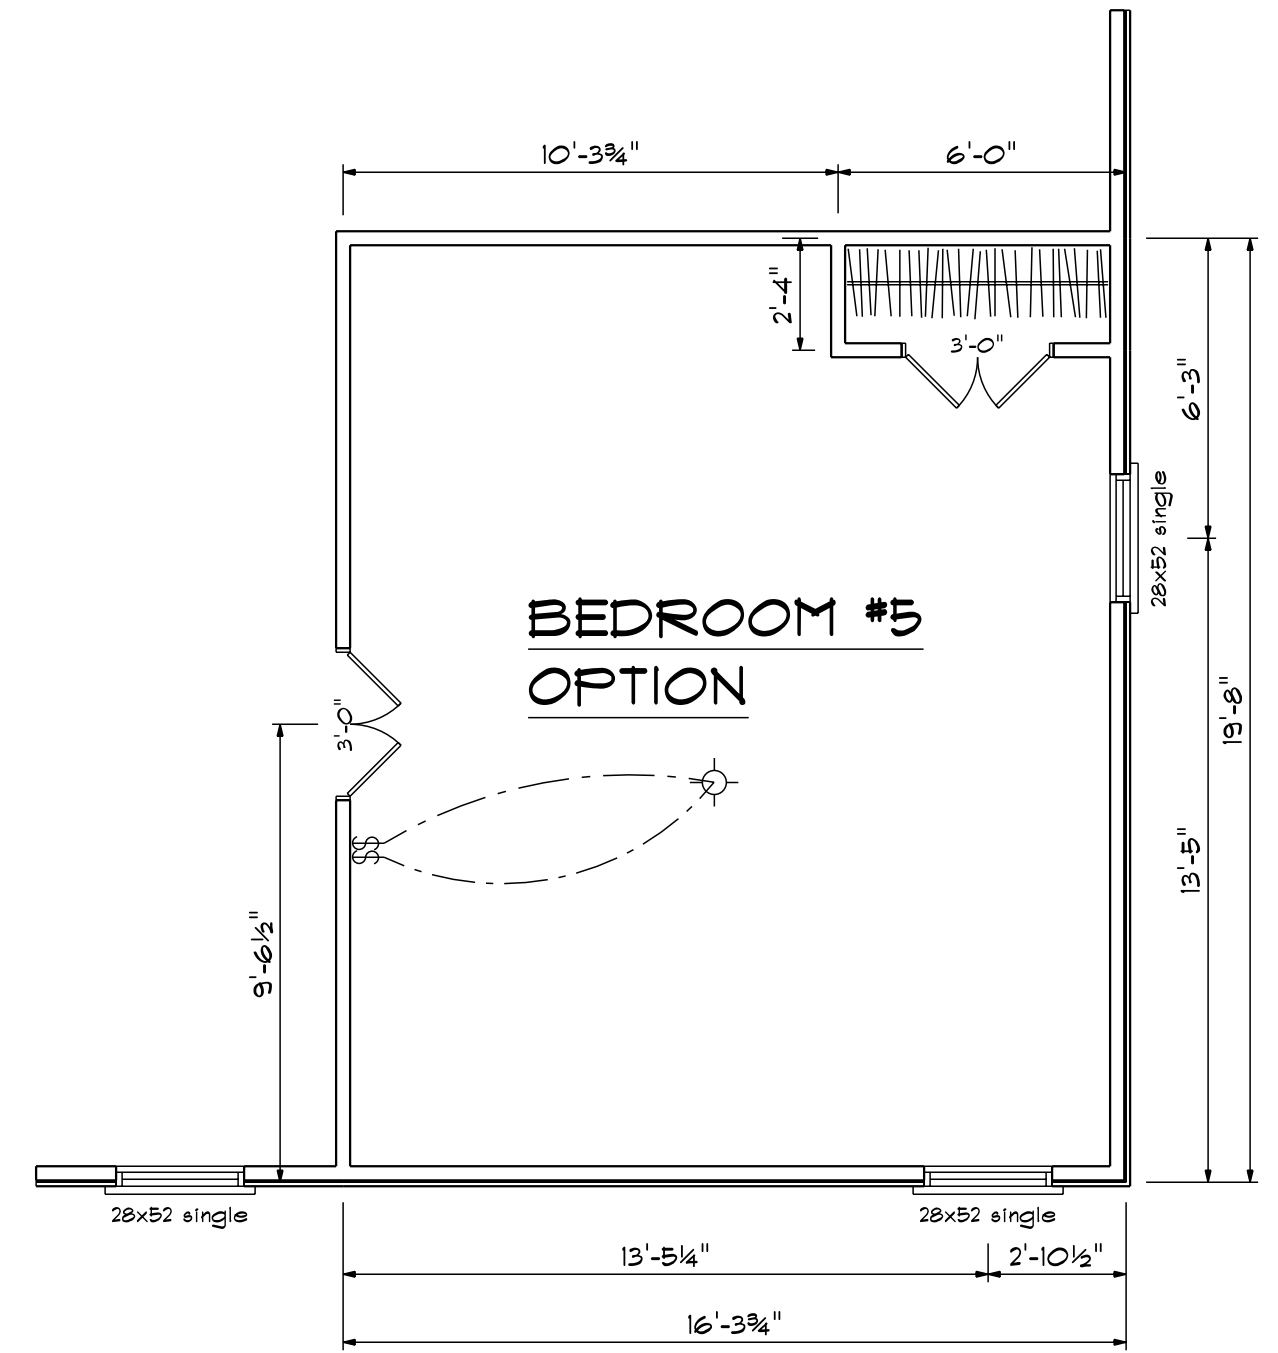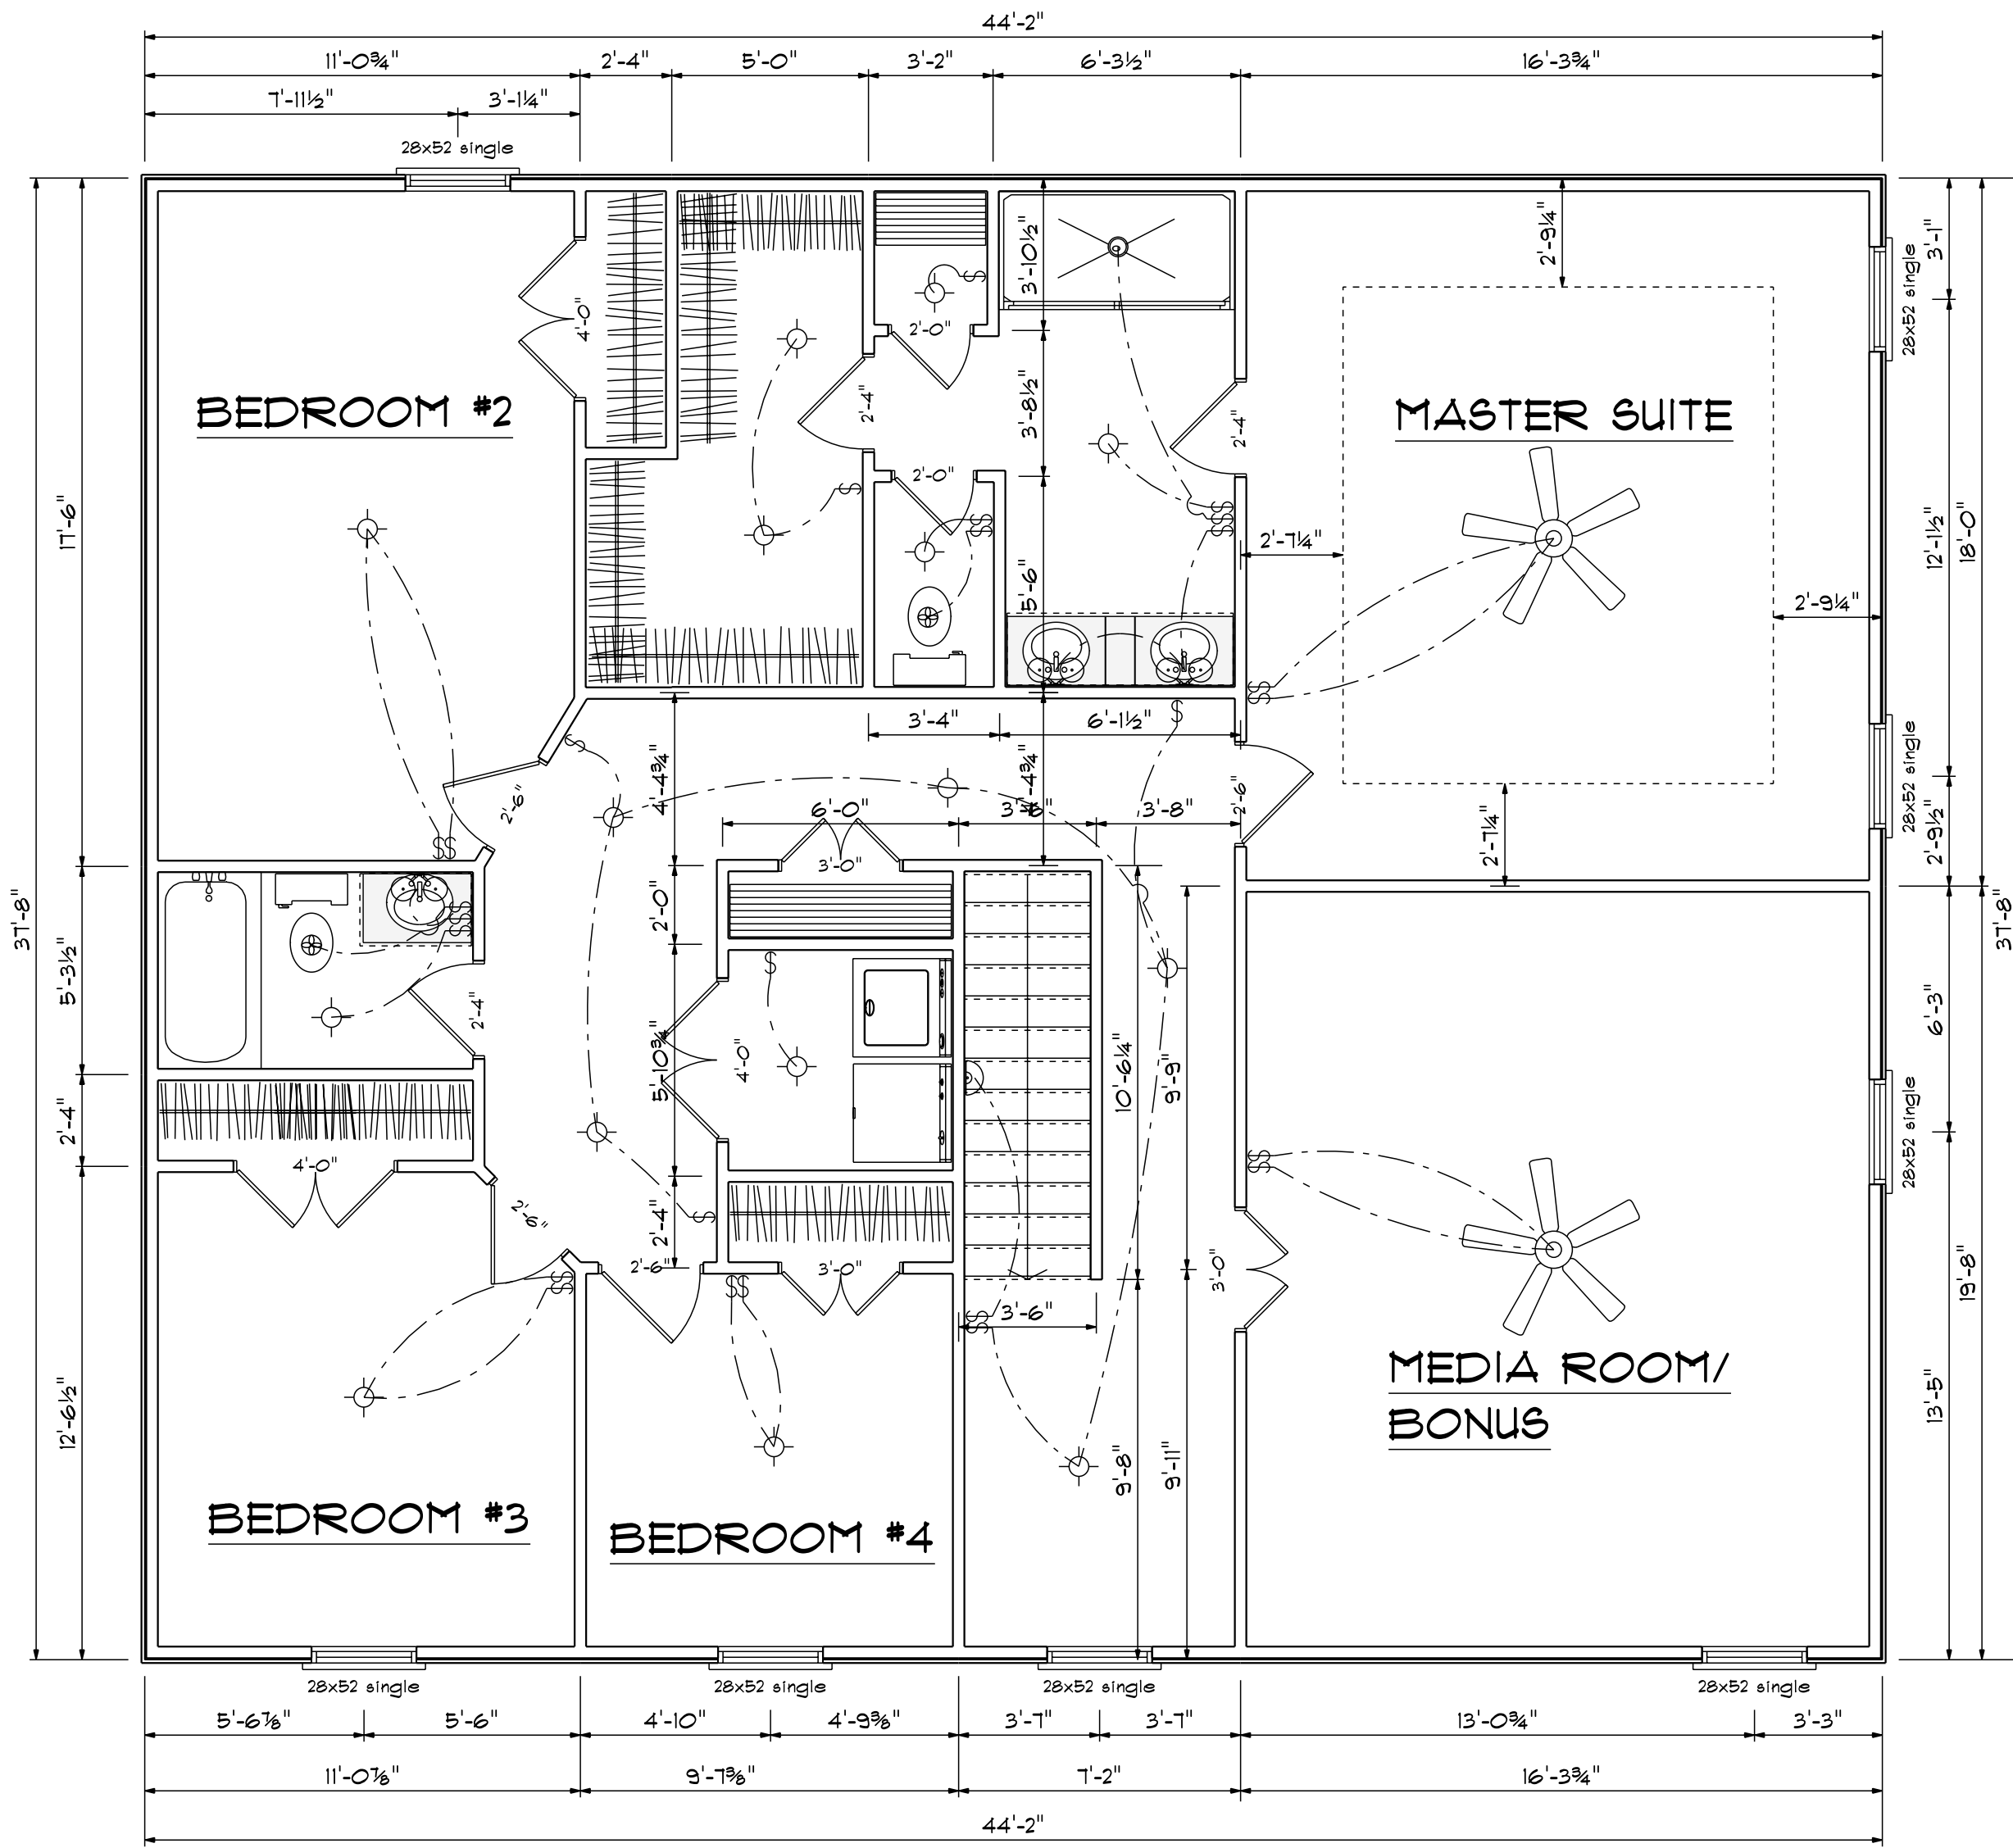


**Second Floor Plan**  
 Scale: 1/4" = 1'-0"

**The Redwood**

SCALE: 1/4"  
 DRAWN BY  
 APPROVED



DATE: Monday, February 22, 2021  
 REVISED  
 DRAWING#

Base Designs  
 2121 Chimney Ft.  
 Linden, N.C. 28356  
 910-864-9310

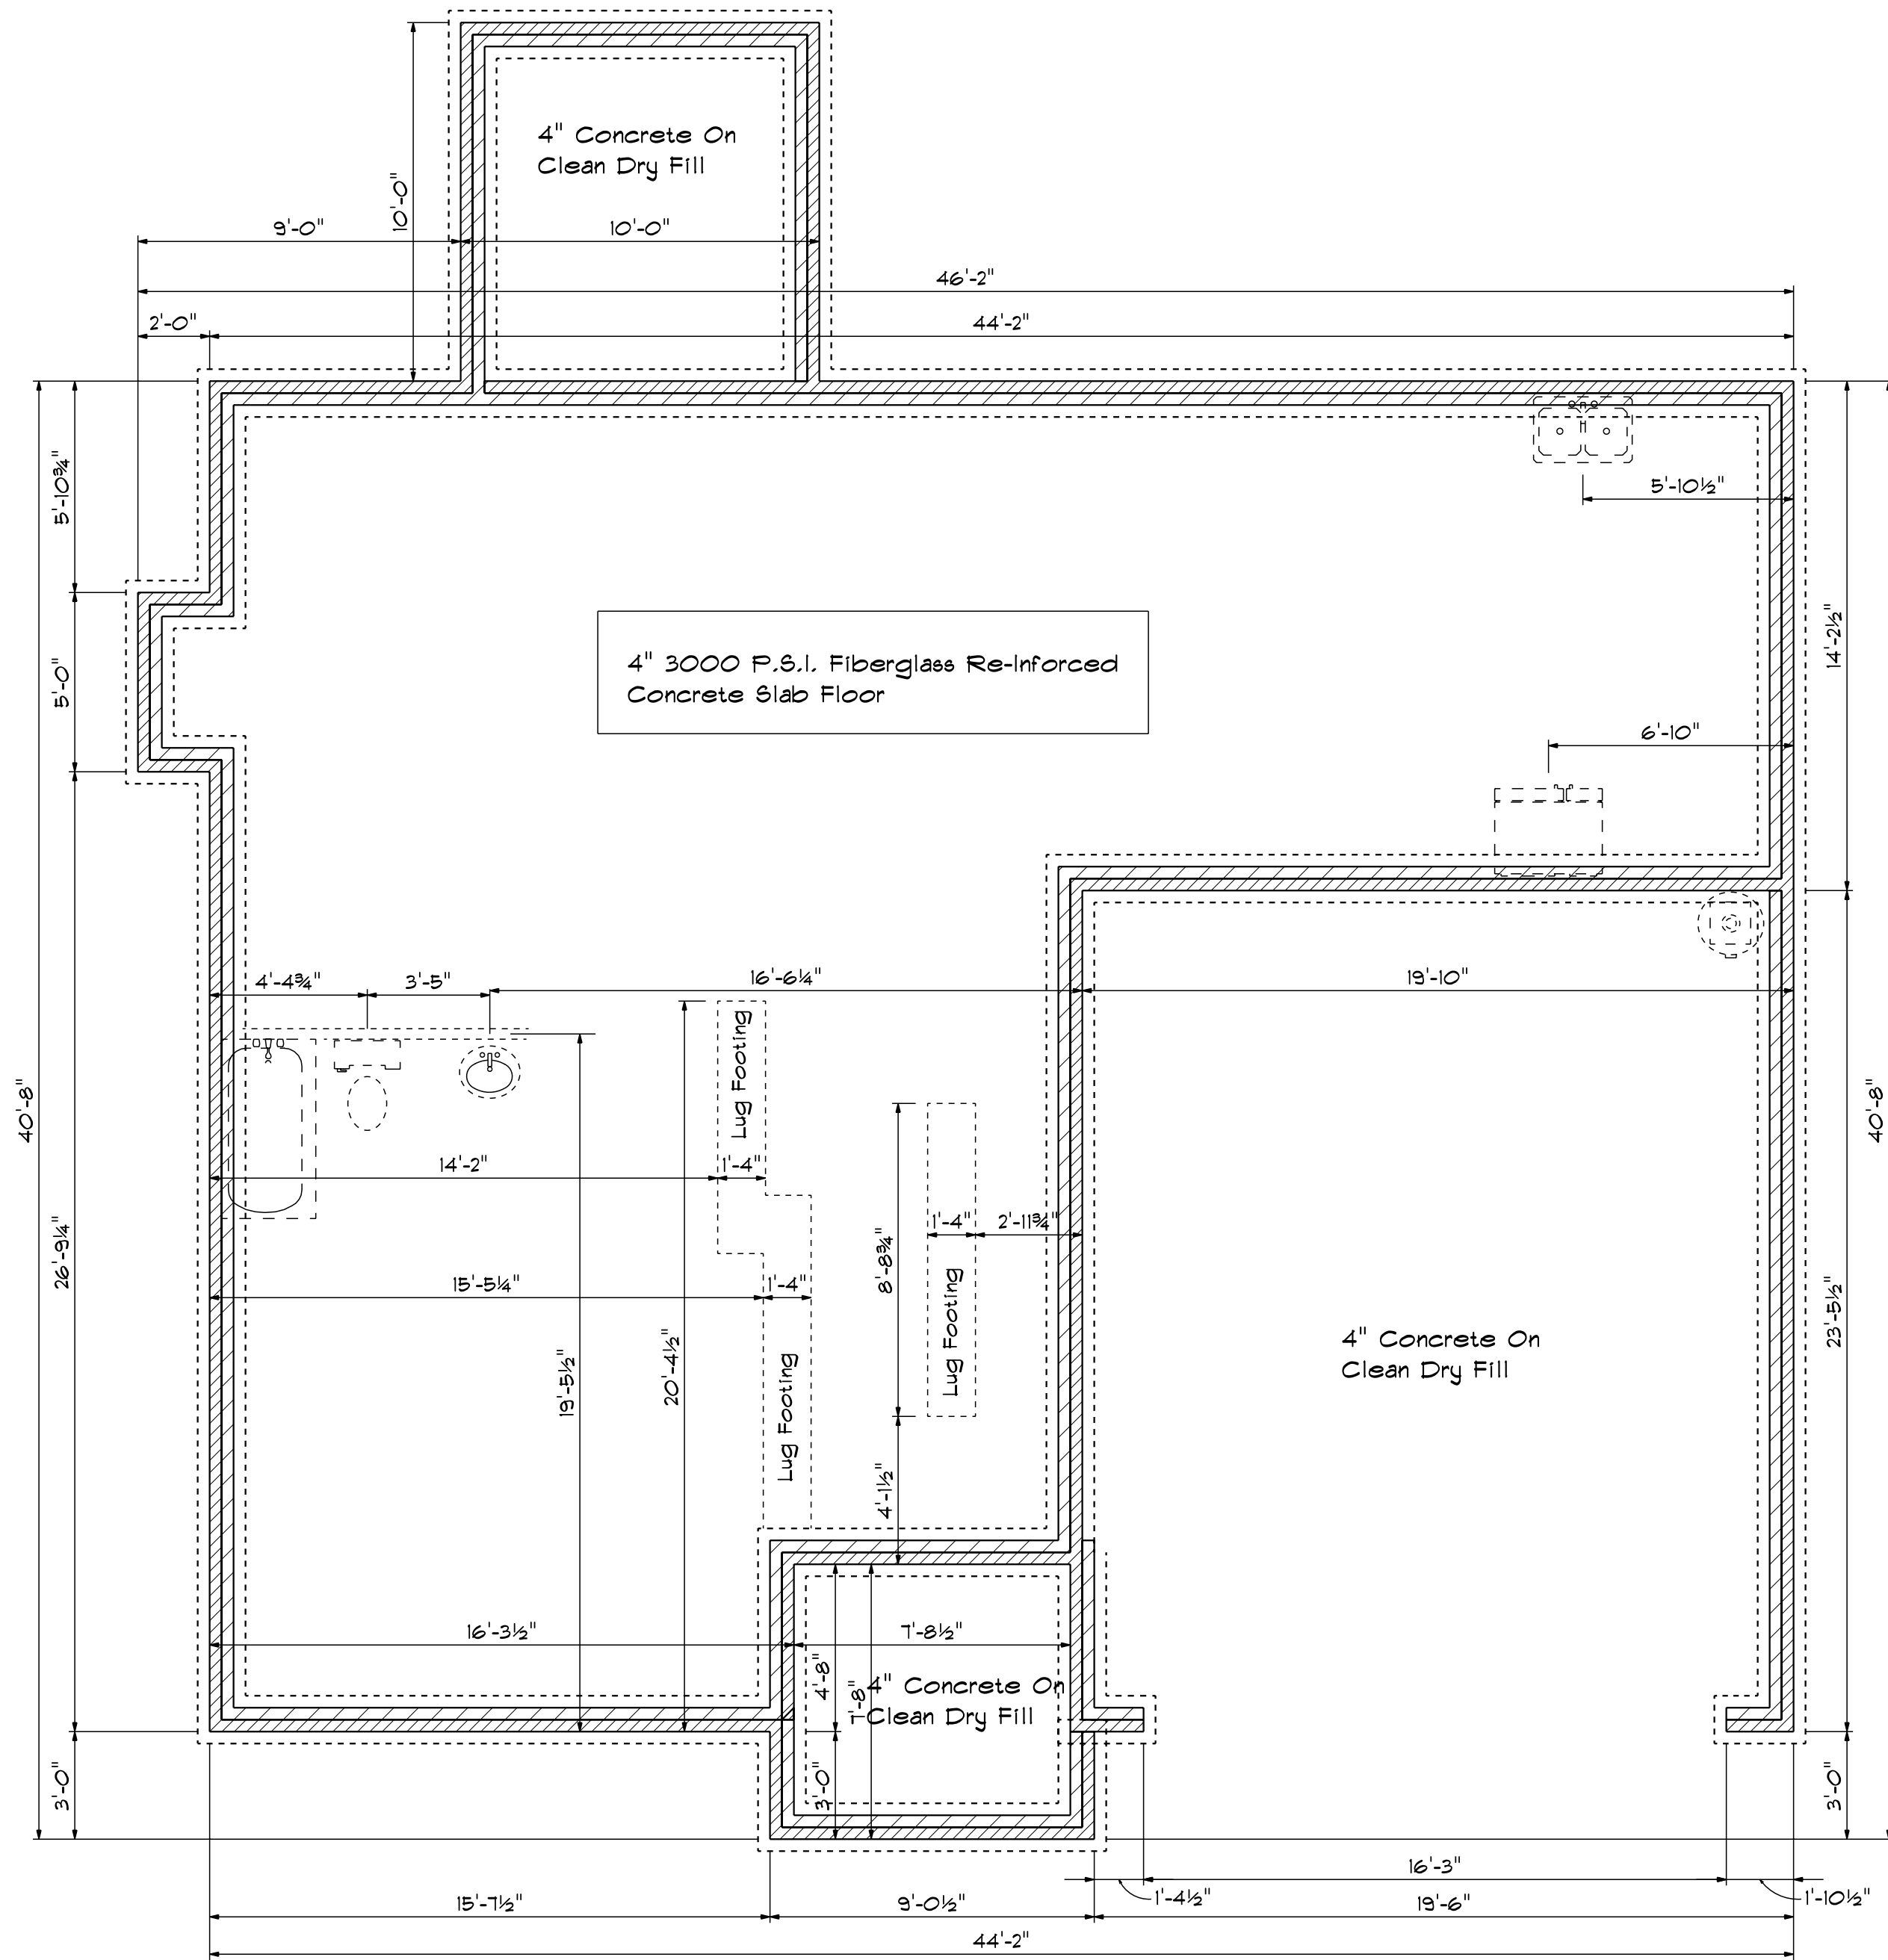

# Foundation Plan

Scale: 1/4" = 1'-0"

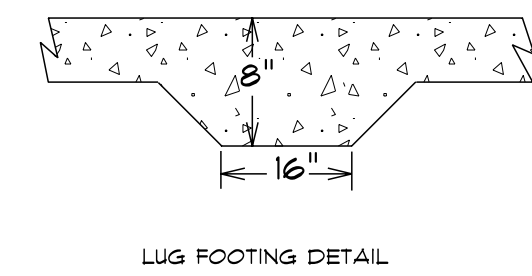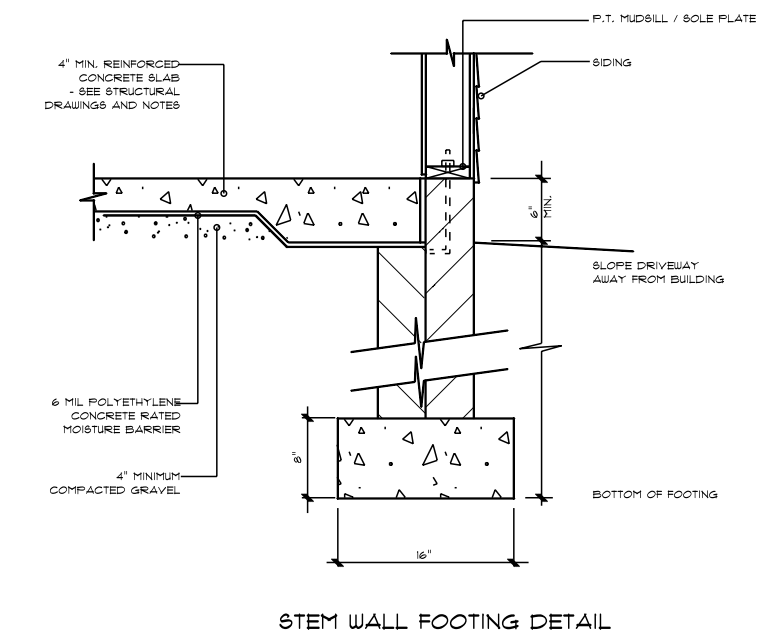


The Redwood

SCALE: 1/4"  
DRAWN BY  
APPROVED


DATE: Monday, February 22, 2021  
REVISED  
DRAWING#

Beas Designs  
2121 Chimney Ft.  
Linden, N.C. 28356  
910-864-9310

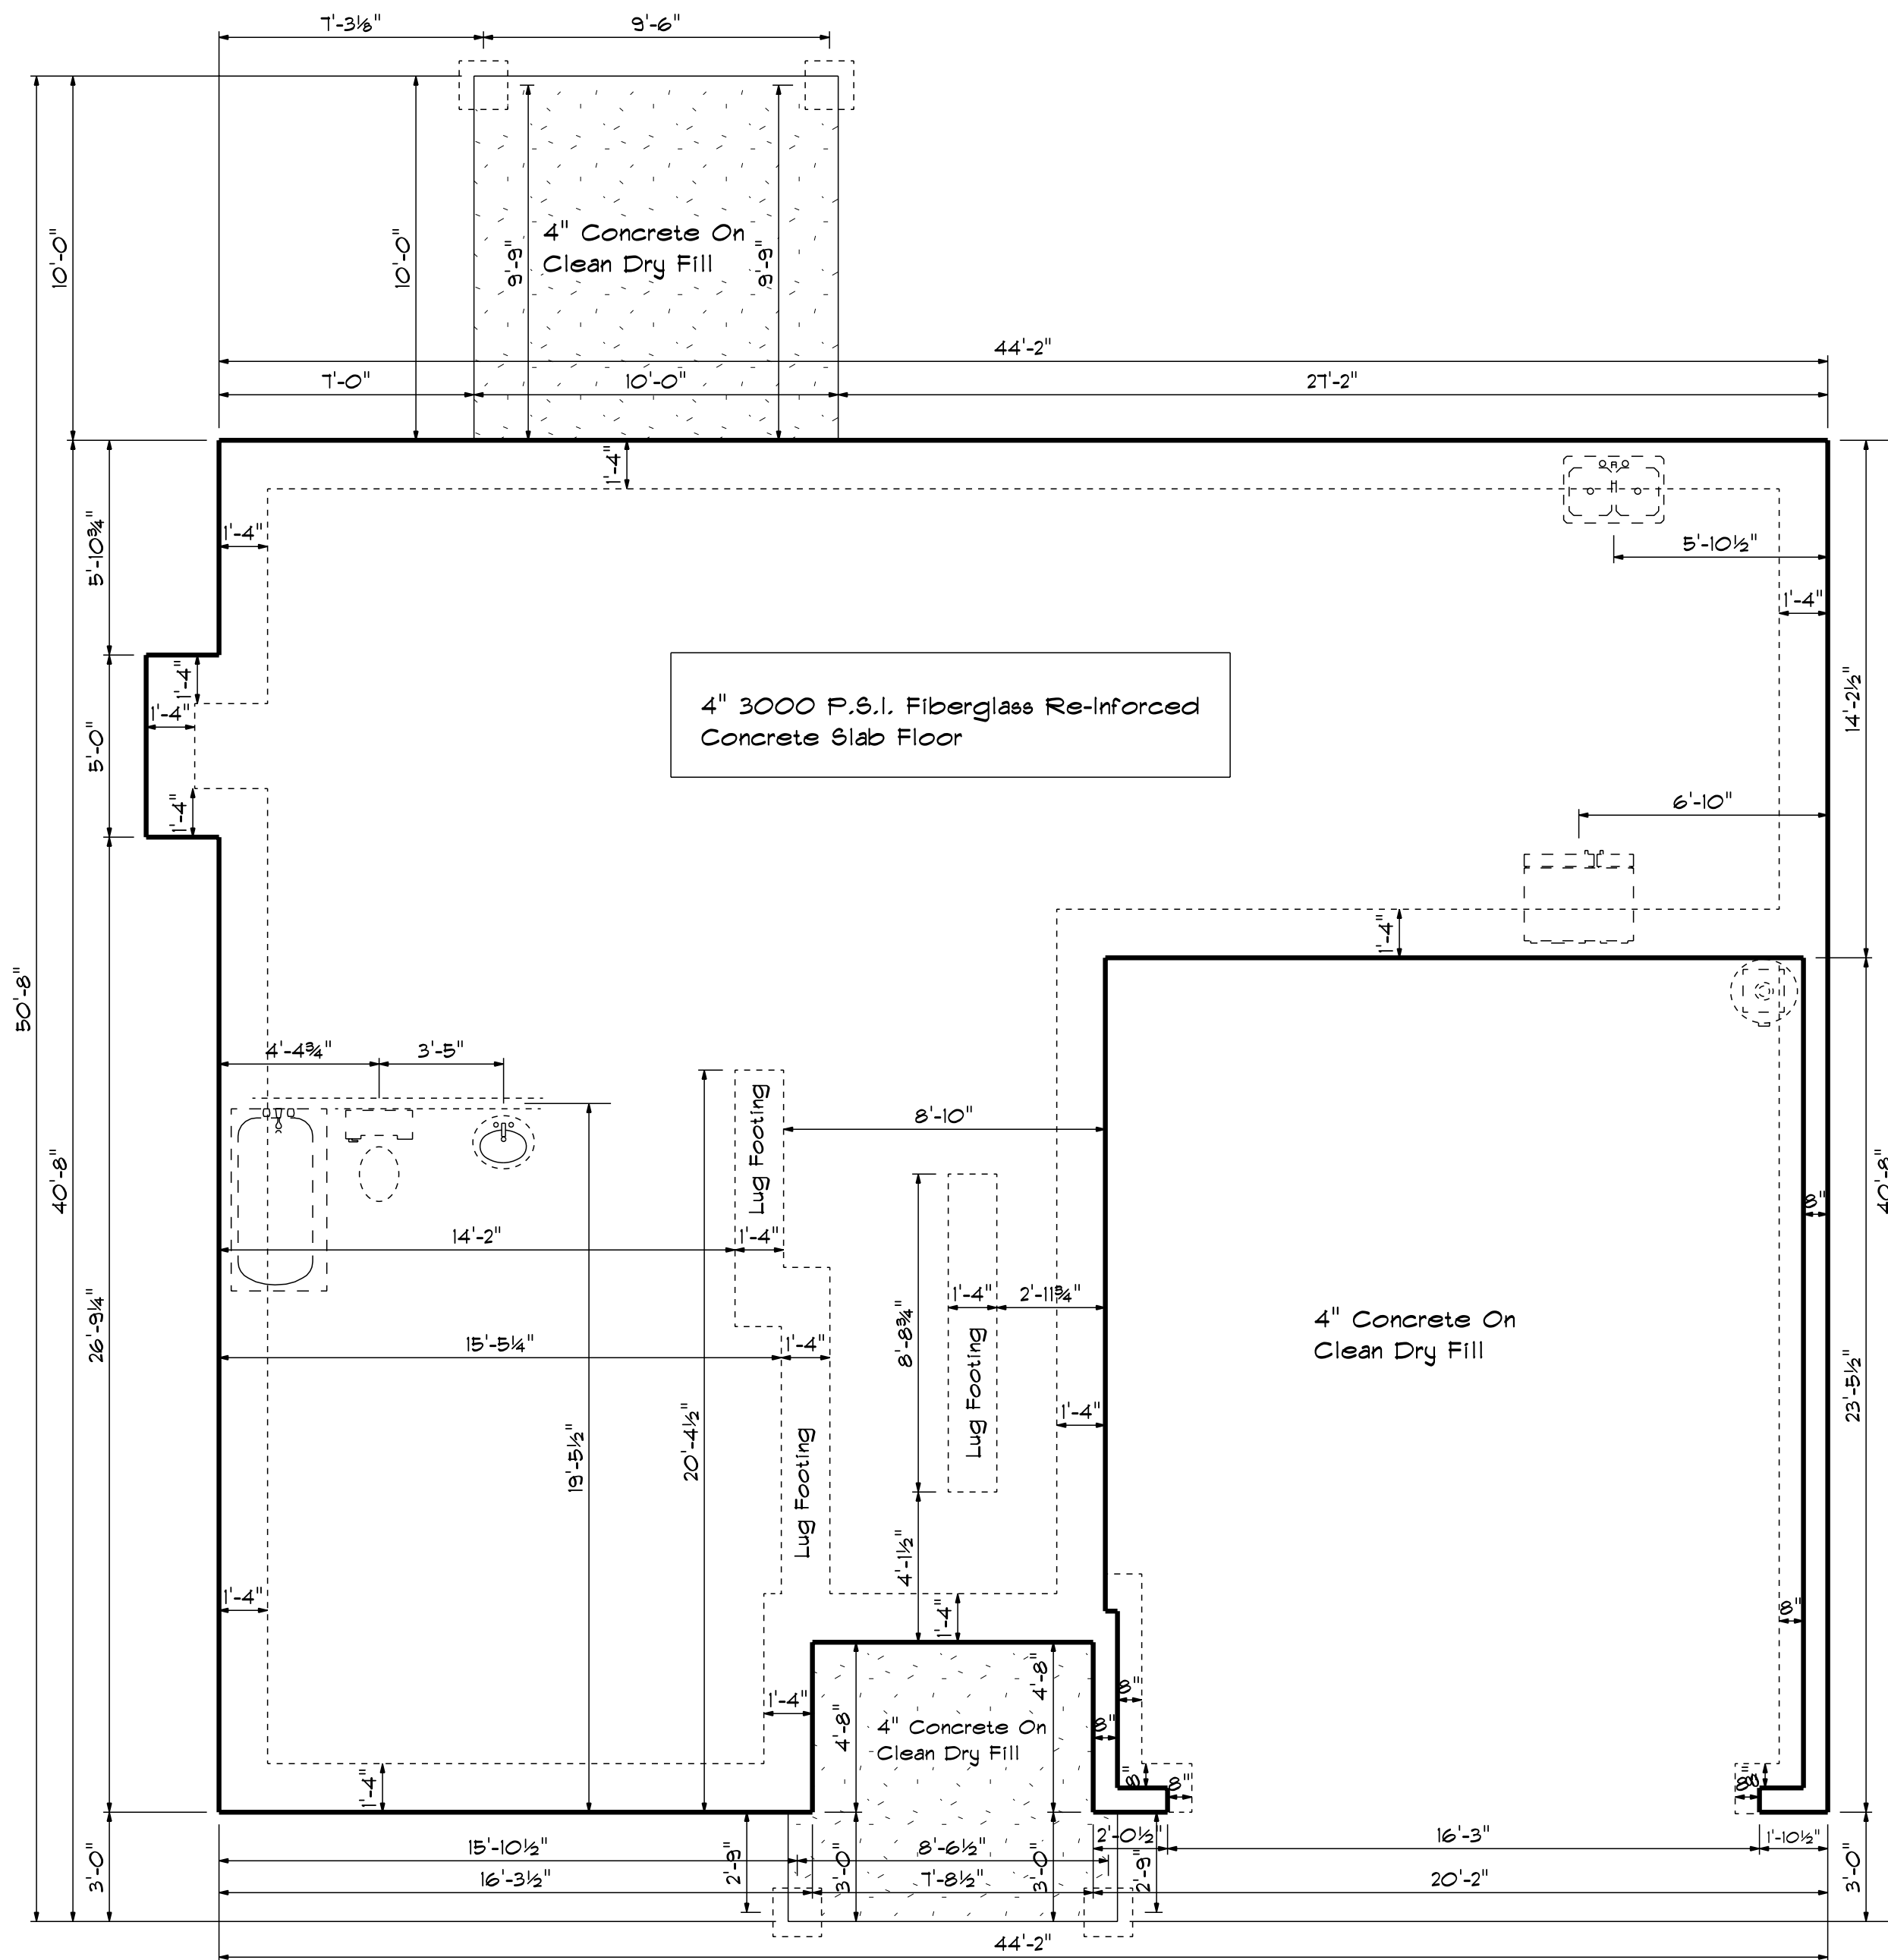


# Foundation Plan

Scale: 1/4" = 1'-0"

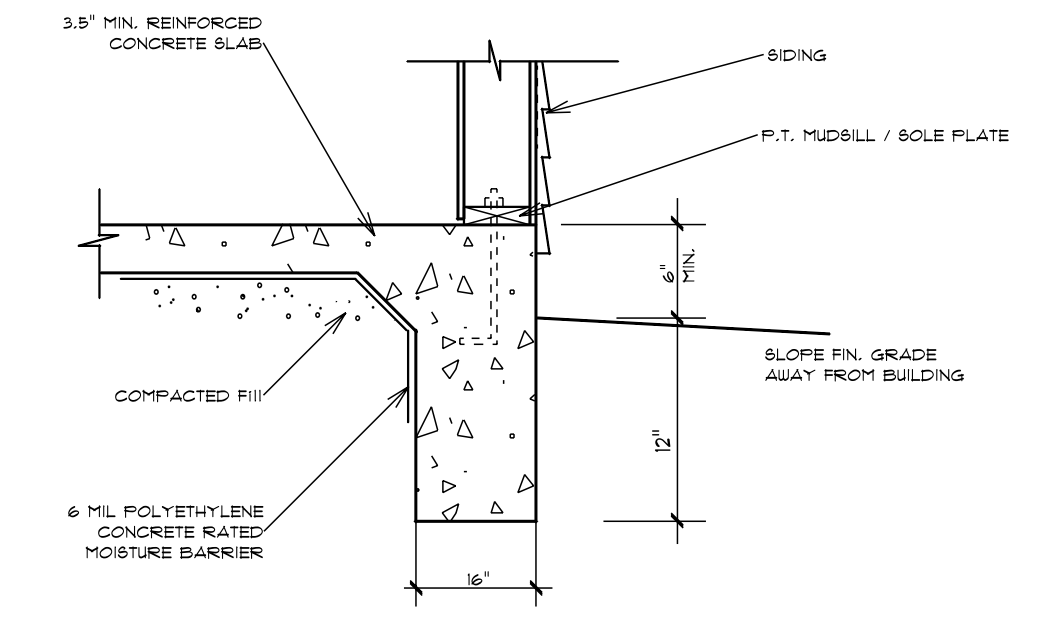

TURN-DOWN FOOTING DETAIL

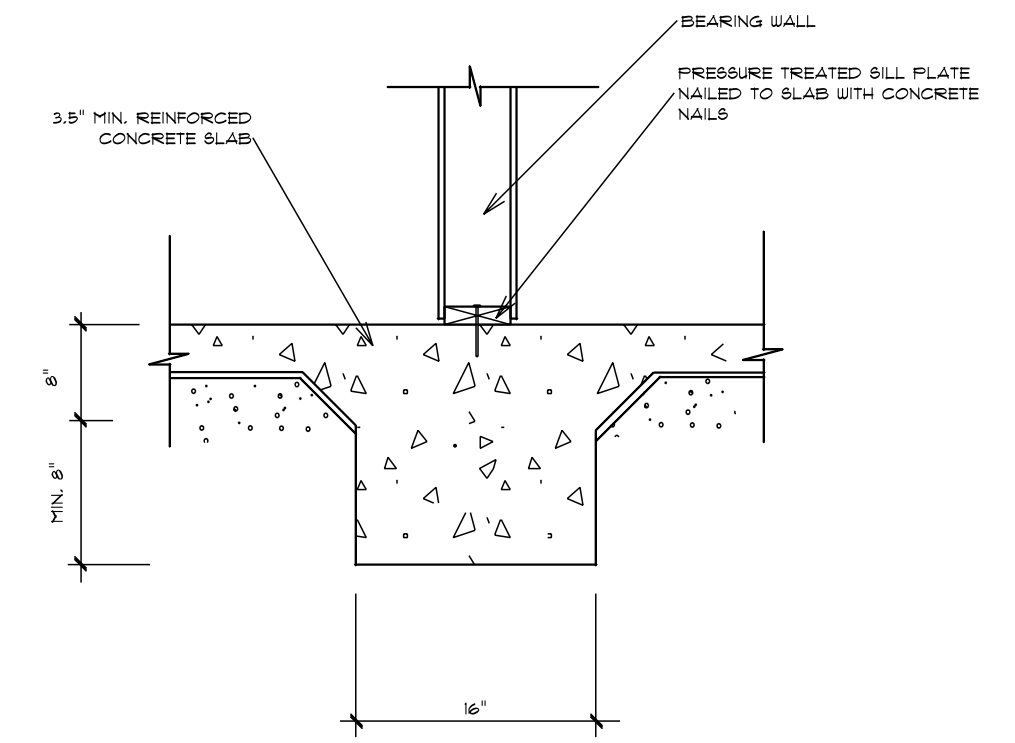

INTEGRAL SLAB FOOTING DETAIL AT BEARING WALL

Base Designs  
2121 Chimney Ft.  
Linden, N.C. 28356  
910-864-9310

DATE: Monday, February 22, 2021  
REVIS  
DRAWING#

SCALE: 1/4"  
DRAWN BY  
APPROVED

# The Redwood