


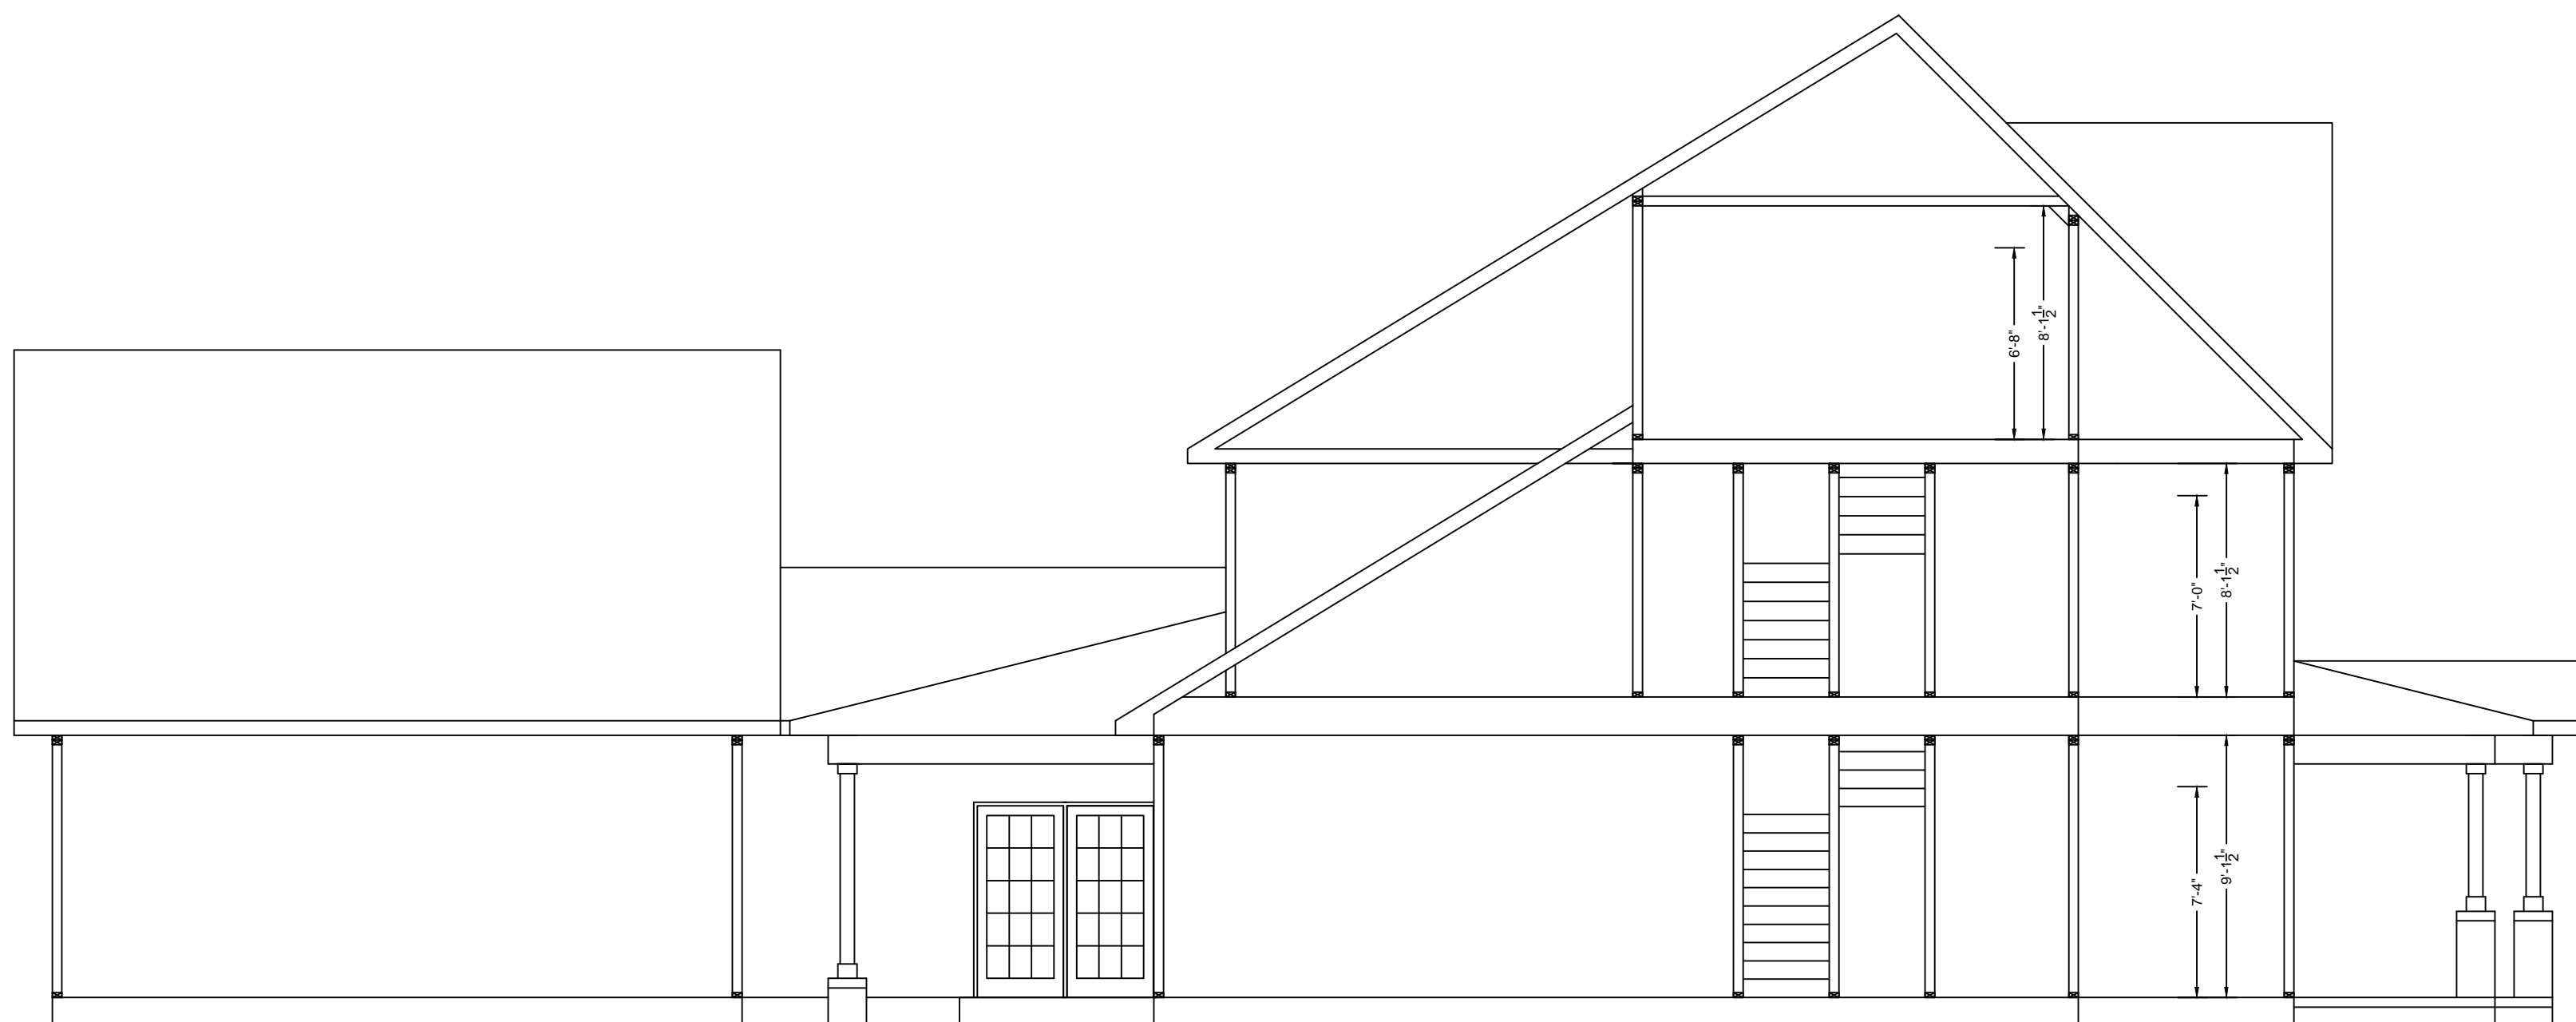

Rear Elevation 



Regency Construction

PO Box 25640 - Fayetteville, NC 28314

Ph: 910-424-0455 Fax: 910-826-9022

GENERAL NOTES:

Lawrence Residence		GENERAL NOTES:		
DRAWN BY:	Floor Plan	REVISION	DATE	DESCRIPTION
CHECKED BY:	DATE: 6/1/2021			
FILE:	SCALES/16" = 1'-0"			

REPRODUCTION OF THIS DOCUMENT IS NOT PERMITTED WITHOUT THE EXPRESSED CONSENT OF REGENCY CONSTRUCTION

SHEET NUMBER

RC-2
2 OF 7