





Front Elevation
Scale: 1/4" = 1'0"



Rear Elevation
Scale: 1/8" = 1'0"

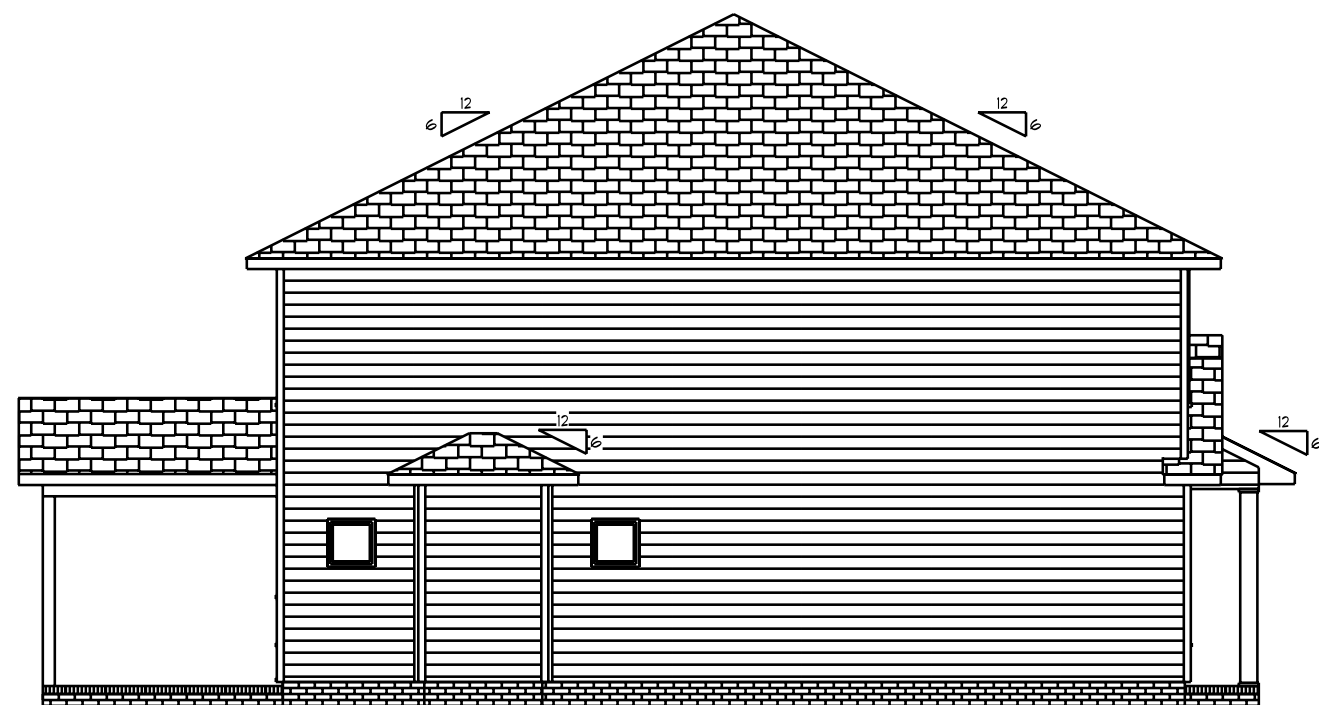

Left Elevation
Scale: 1/8" = 1'0"

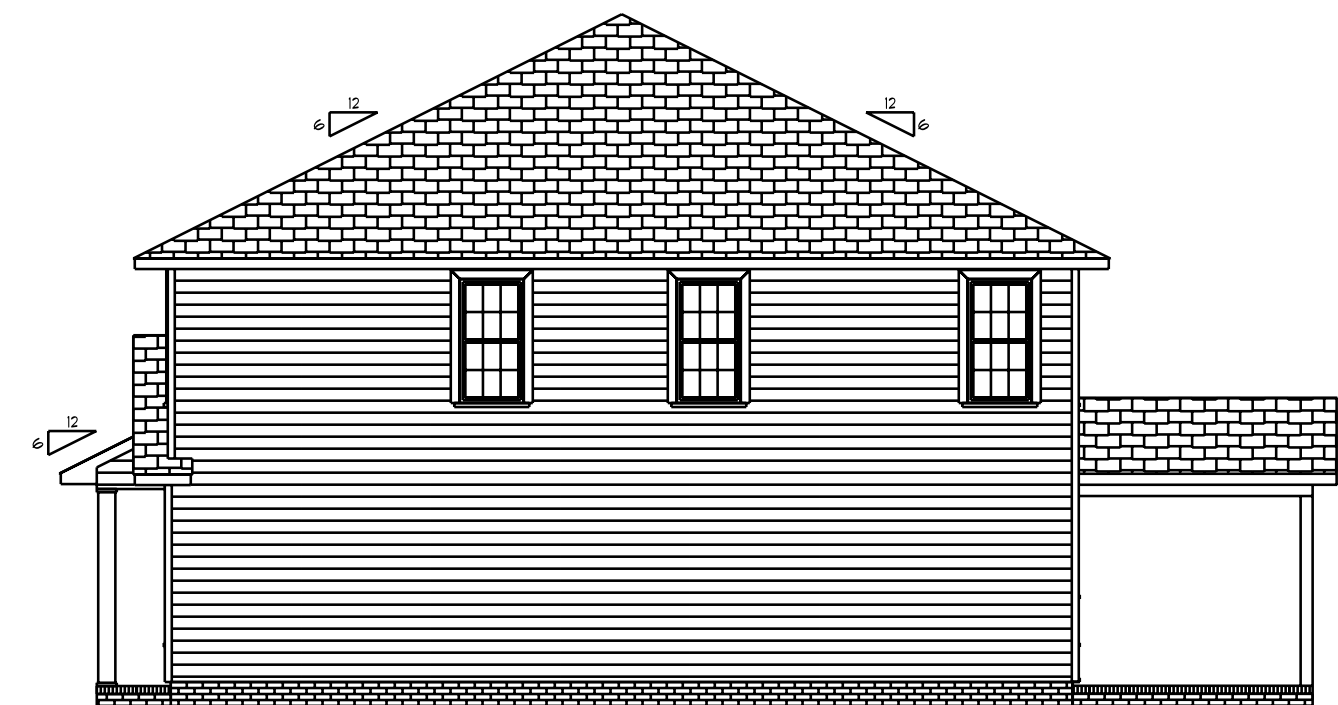


Right Elevation
Scale: 1/8" = 1'0"

The Redwood

SCALE: 1/4"
DRAWN BY
APPROVED

DATE: Monday, February 22, 2021
REVISED
DRAWING#

Base Designs
2121 Chimney Ft.
Linden, N.C. 28356
910-864-9310

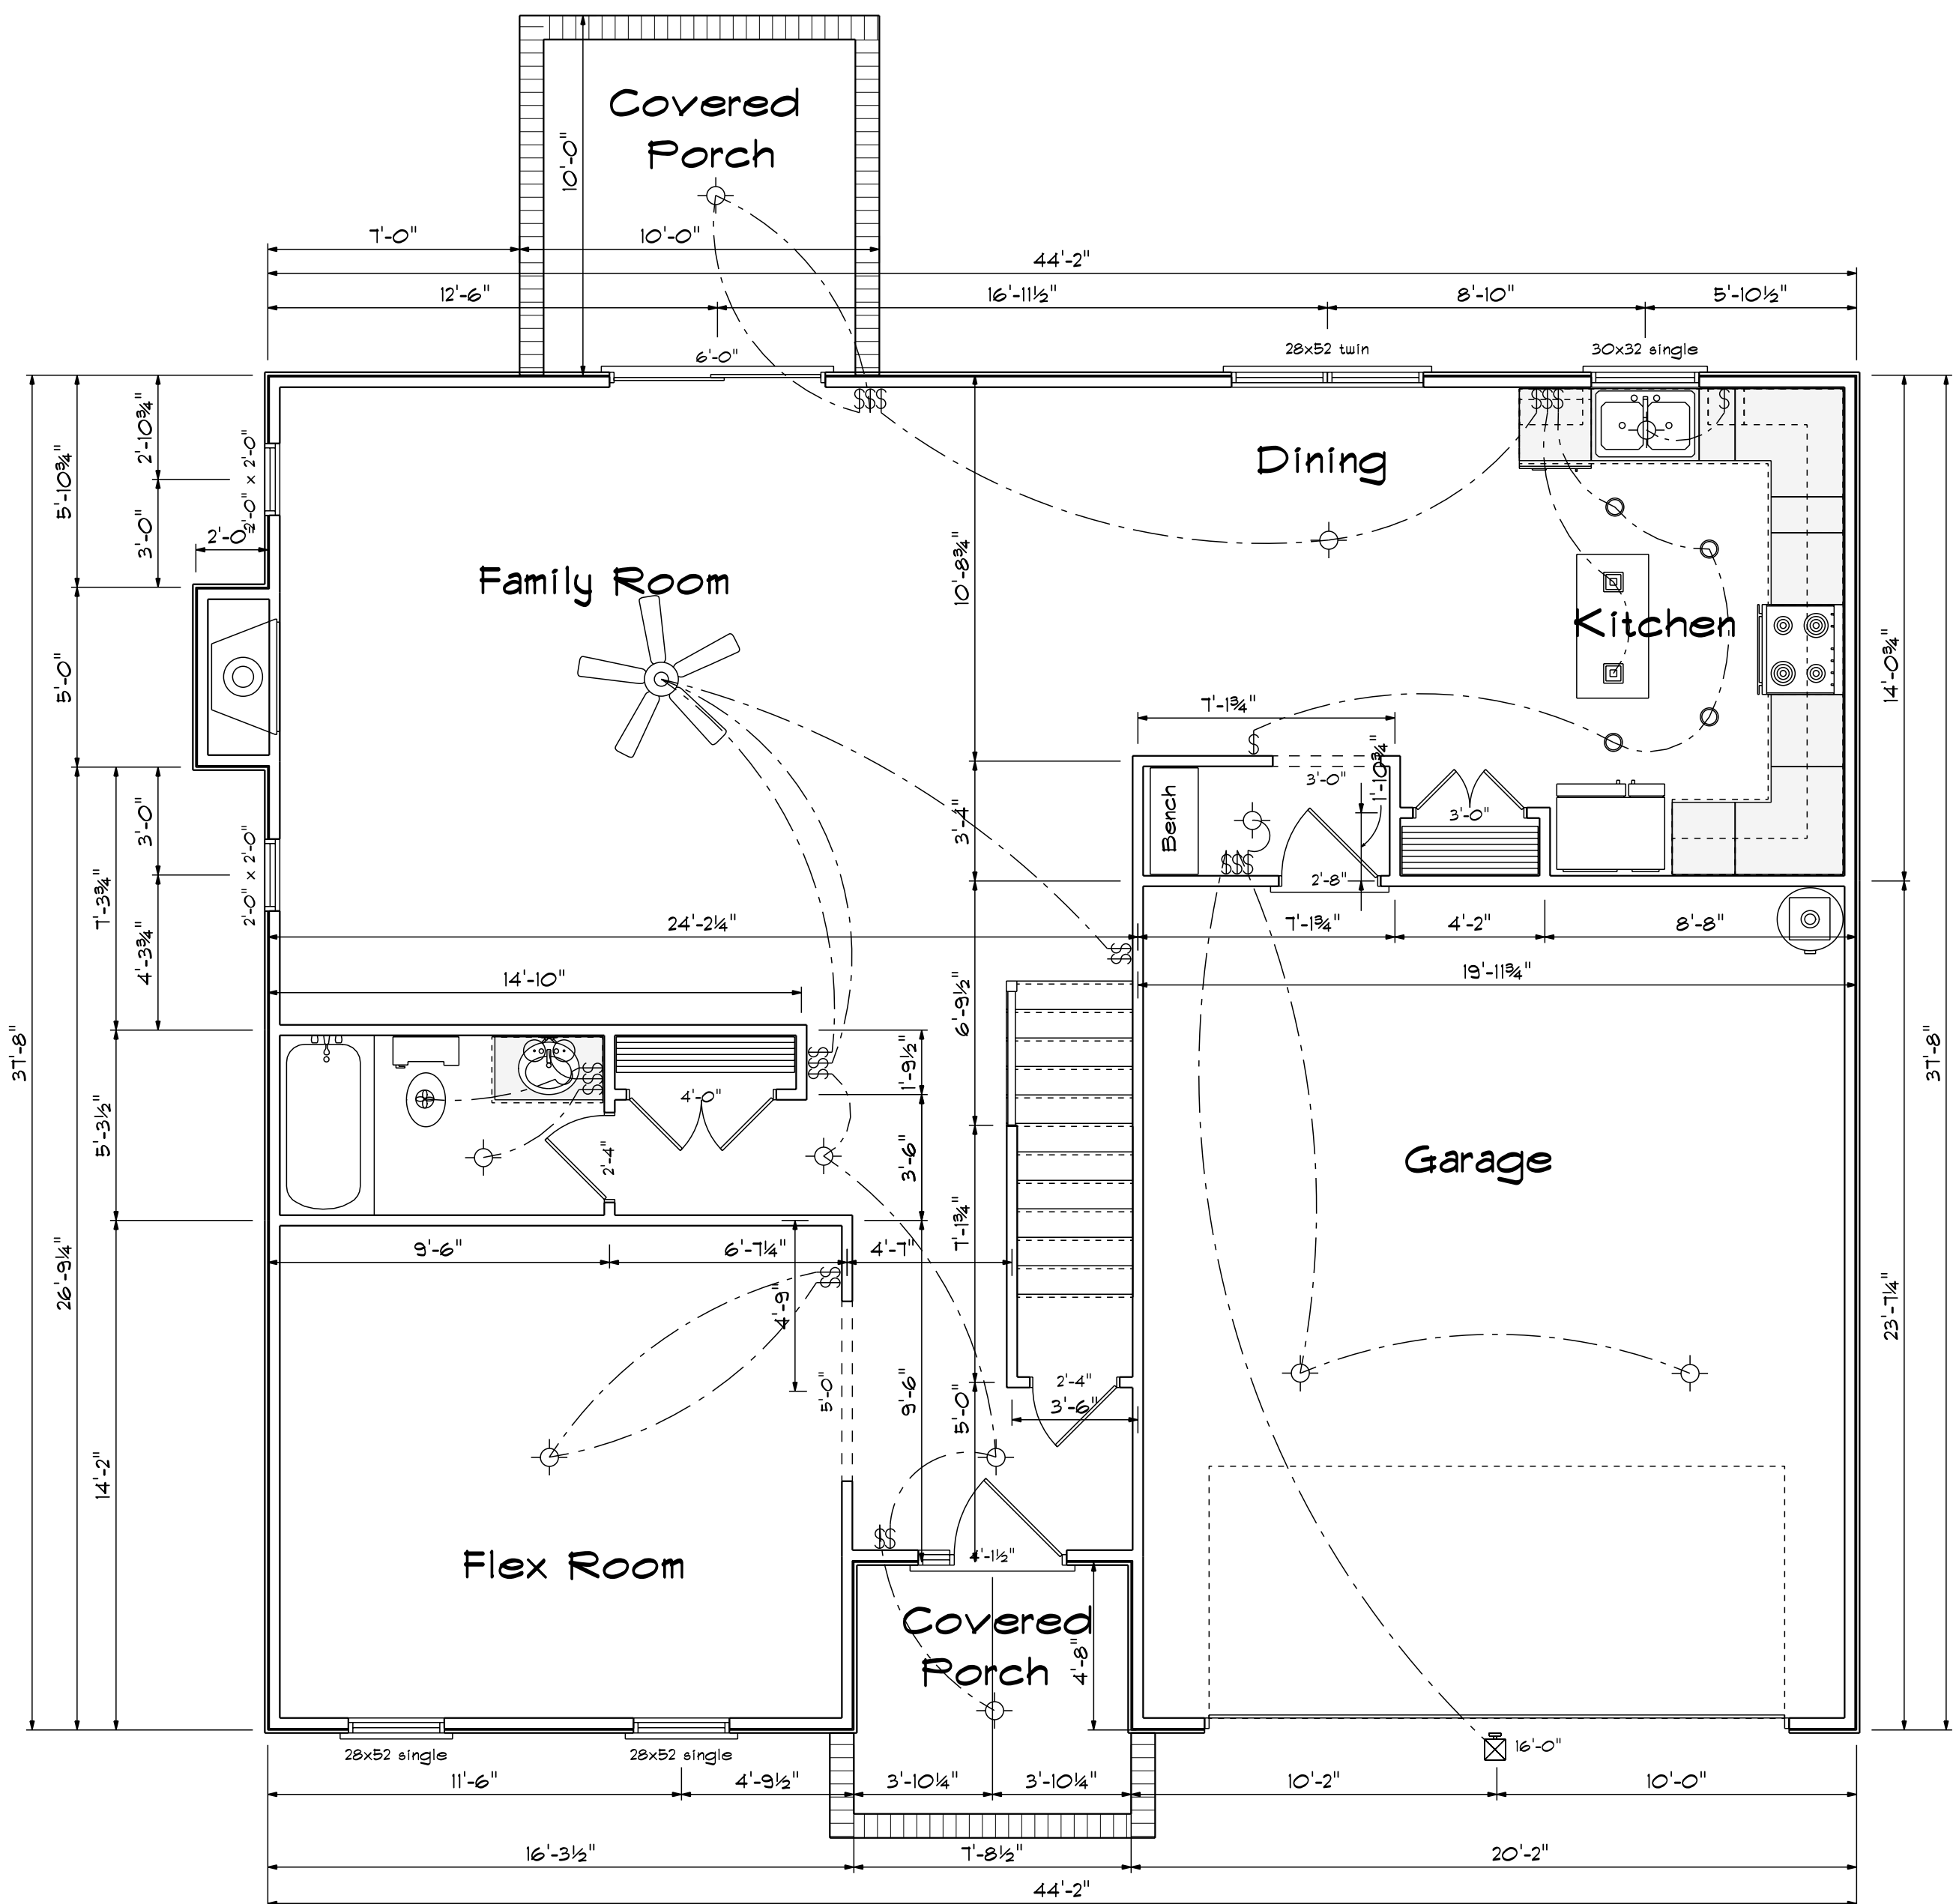

Kitchen Cabinets



FIRST FLOOR OPENING SCHEDULE			
PRODUCT CODE	SIZE	HINGE	COUNT
36X80 COLONIAL A	3'-0"	R	1
7X16 GARAGE DOOR	16'-0"	U	1
72X80 SLIDING FRENCH 2	6'-0"	NL	1
20 colonial	2'-0"	L	1
20 colonial	2'-0"	R	1
30 doublehung colonial	3'-0"	LR	1
32X80 COLONIAL A 1	2'-8"	R	1
24X24 CASEMENT 1	2'-0" x 2'-0"	N	2
28x52 Twin	5'-4" x 5'-2"	NA	1
28x52 twin	5'-4" x 5'-2"	NA	1
30x32 single	3'-0" x 3'-2"	N	1


Areas	
First Floor	1171
Second Floor	1270
=====	
Total Heated	2441
Garage	413
Porch	70

First Floor Plan

Scale: 1/4" = 1'-0"



Bass Designs
 2121 Chimney Pt.
 Linden, N.C. 28356
 910-864-9310
 DATE: Monday, February 22, 2021
 REVISIONS
 DRAWN BY
 APPROVED

The Redwood

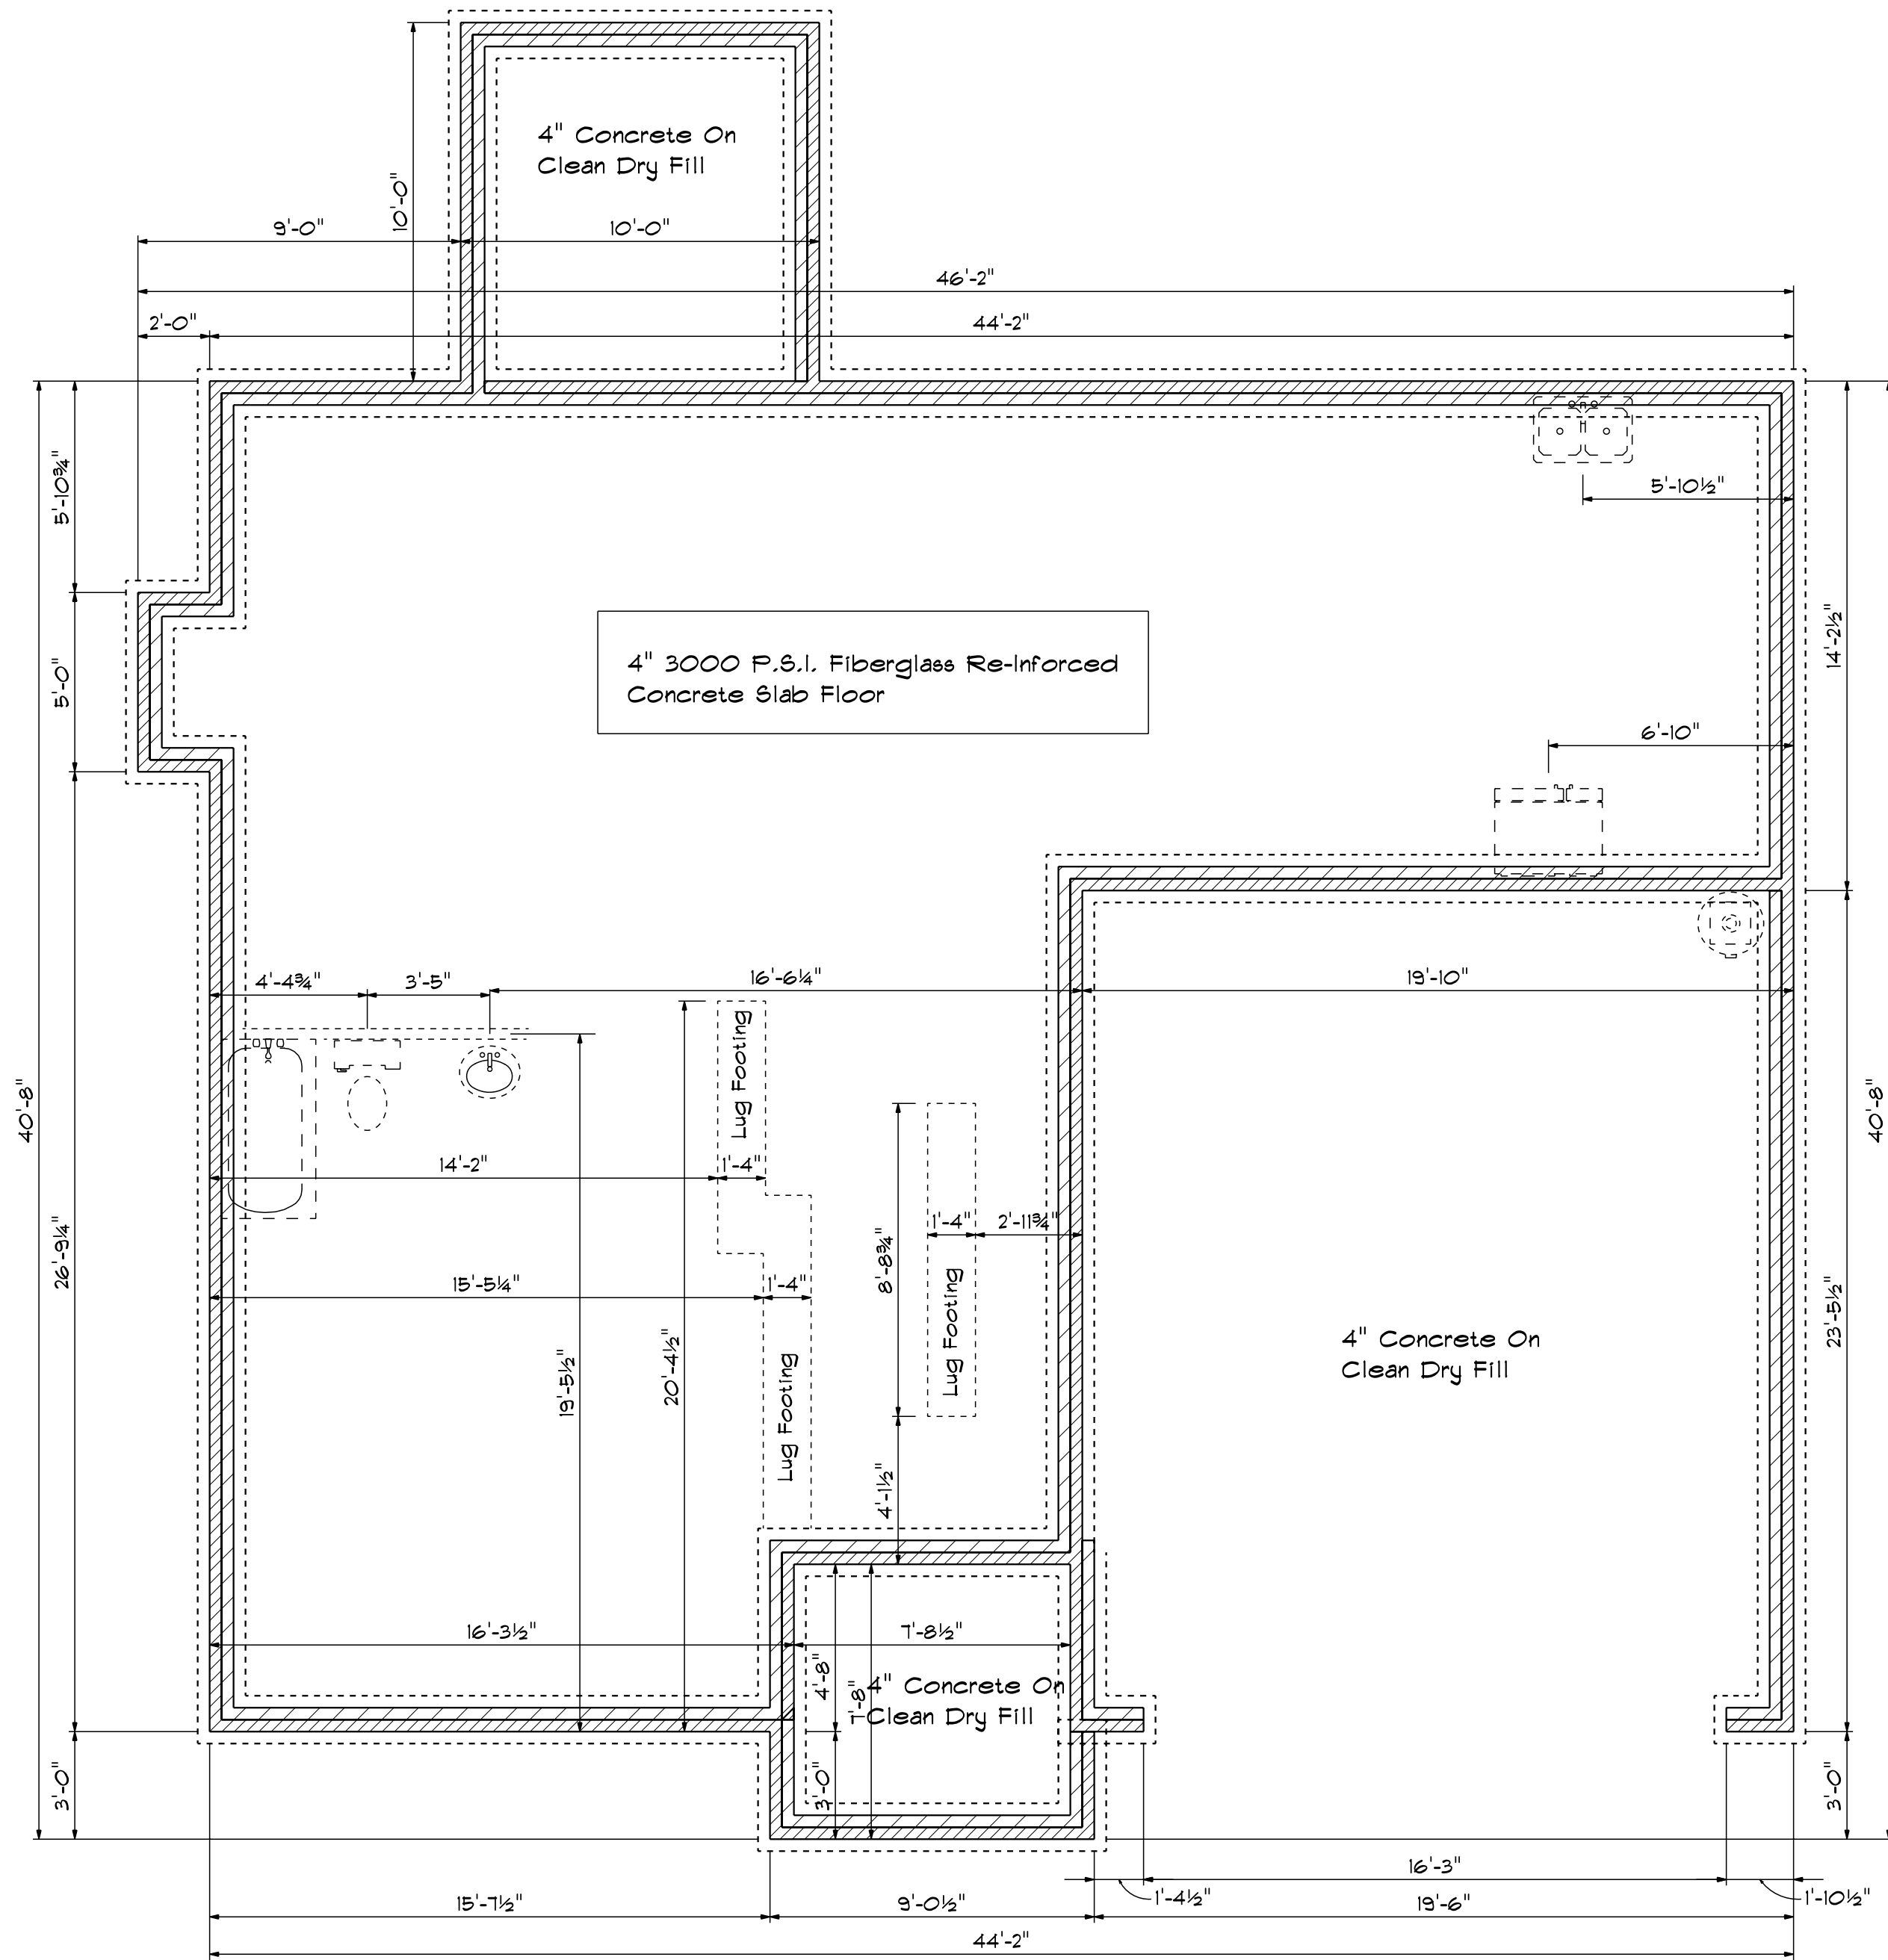

Foundation Plan

Scale: 1/4" = 1'-0"

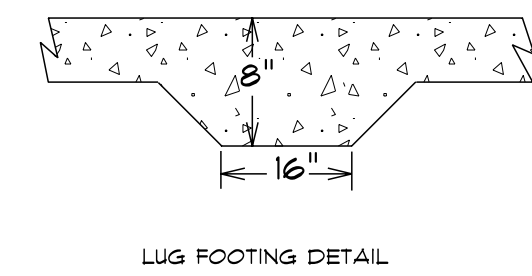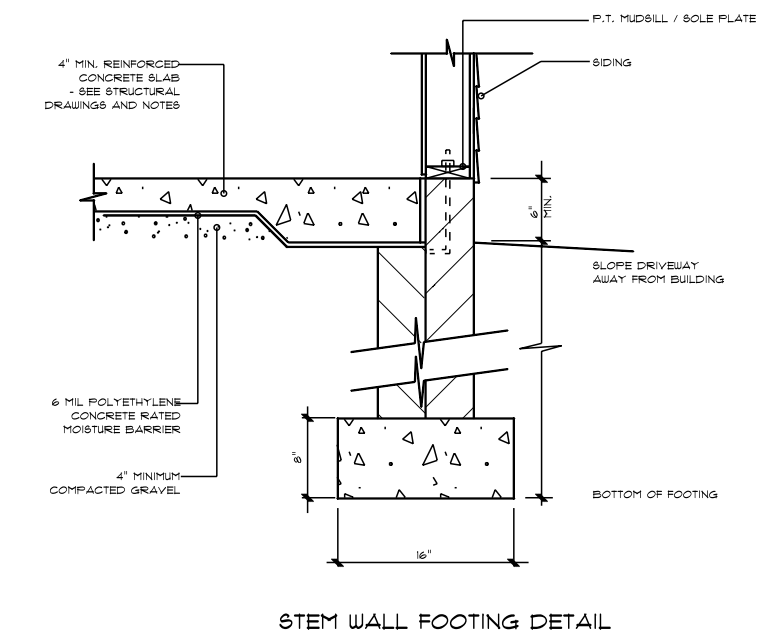


The Redwood

SCALE: 1/4"
DRAWN BY
APPROVED


DATE: Monday, February 22, 2021
REVISED
DRAWING#

Beas Designs
2121 Chimney Ft.
Linden, N.C. 28356
910-864-9310

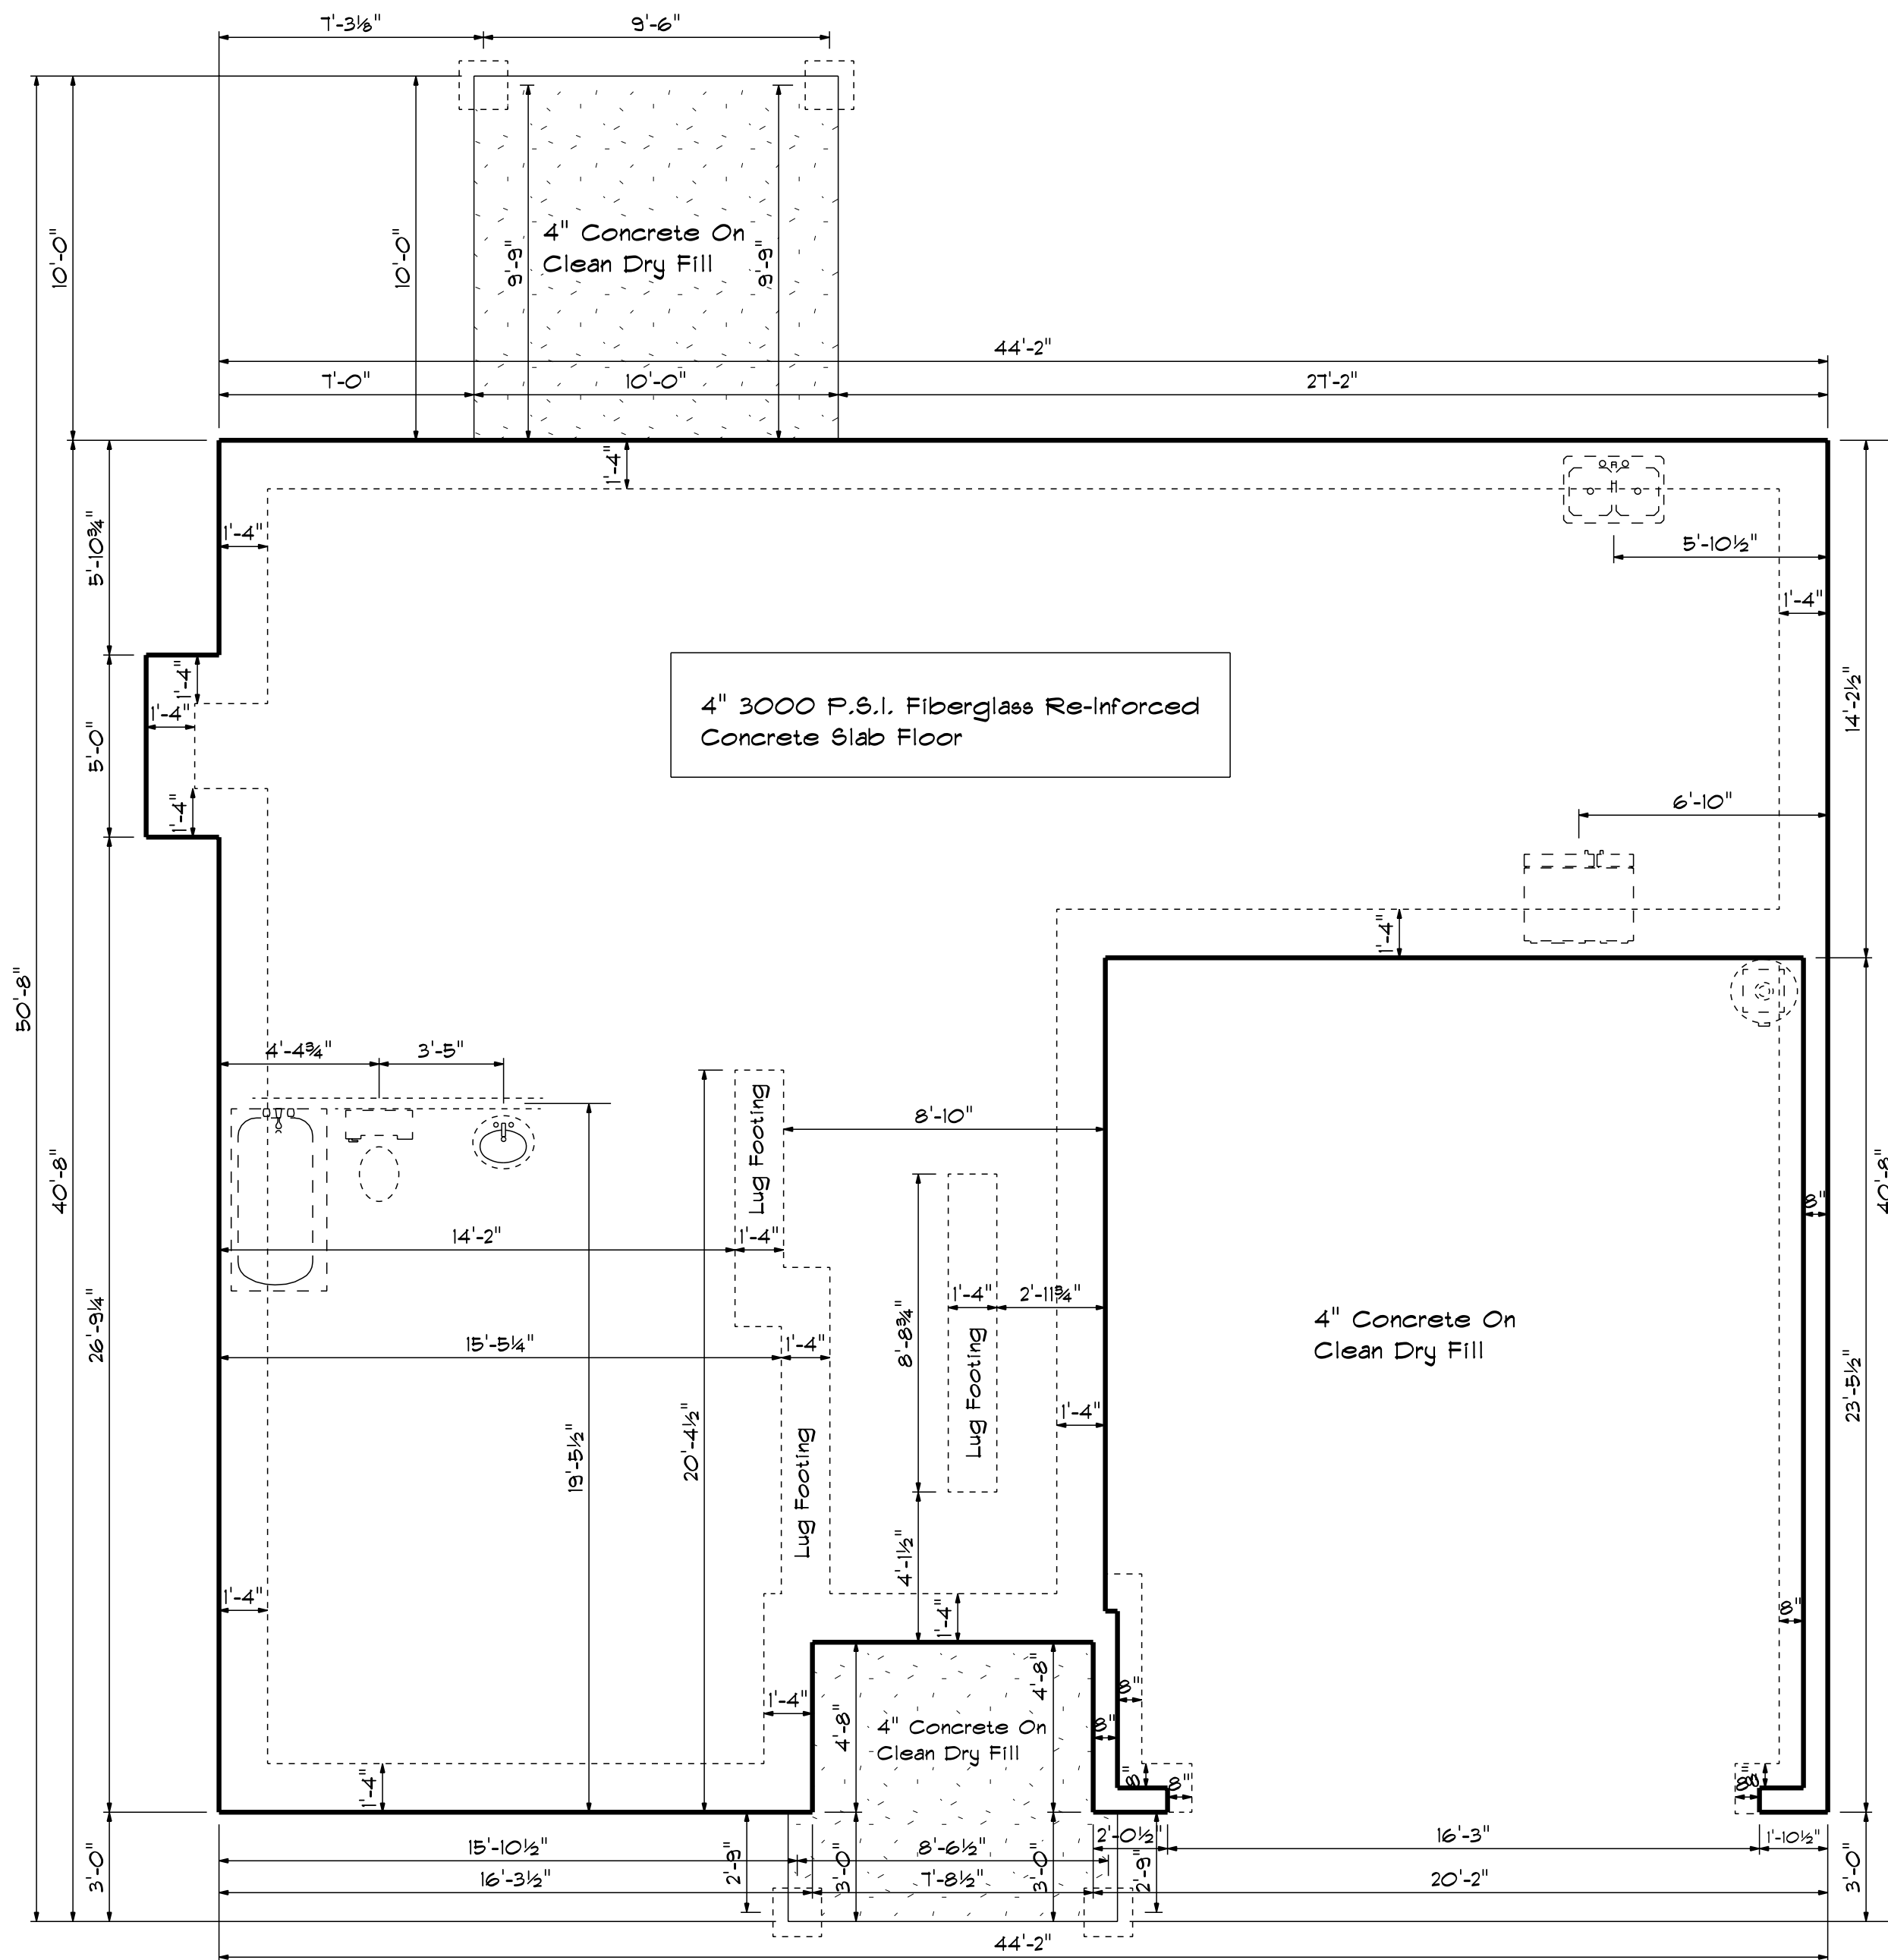


Foundation Plan

Scale: 1/4" = 1'-0"

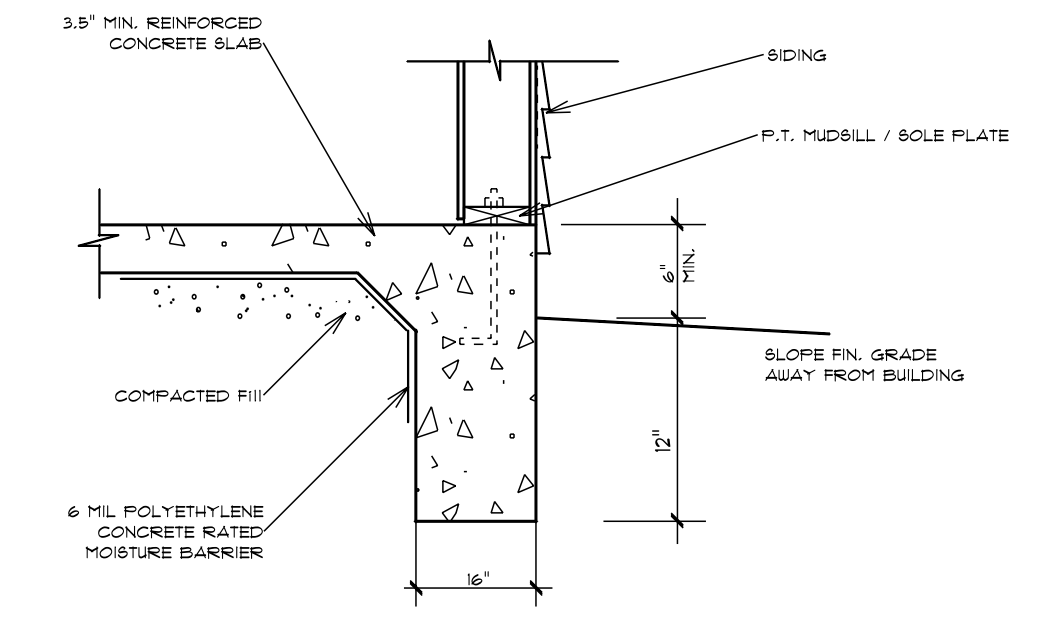

TURN-DOWN FOOTING DETAIL

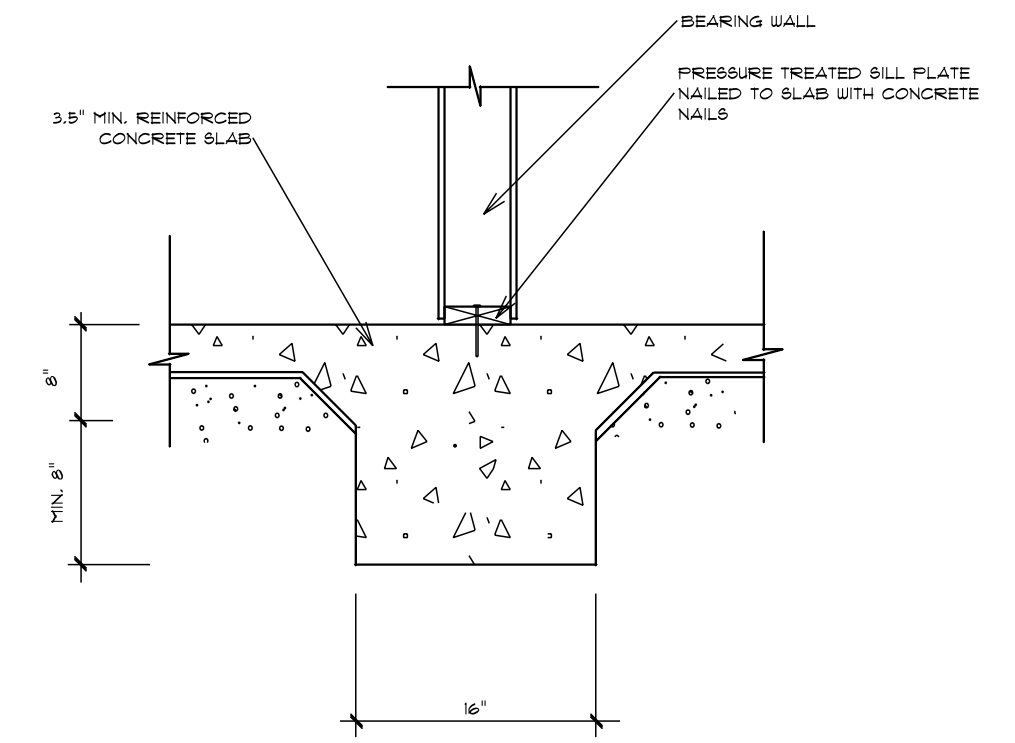

INTEGRAL SLAB FOOTING DETAIL AT BEARING WALL

DATE: Monday, February 22, 2021	Basco Designs 2121 Chimney Ft. Linden, N.C. 28356 910-864-9310
REVISIONS	
SCALE: 1/4"	
DRAWN BY	
APPROVED	
<h1>The Redwood</h1>	