



C:\Projects\Caviness Land\CL 2302\CL 2302 GR 7-21-20.dwg 7/21/2020 8:33:11 PM


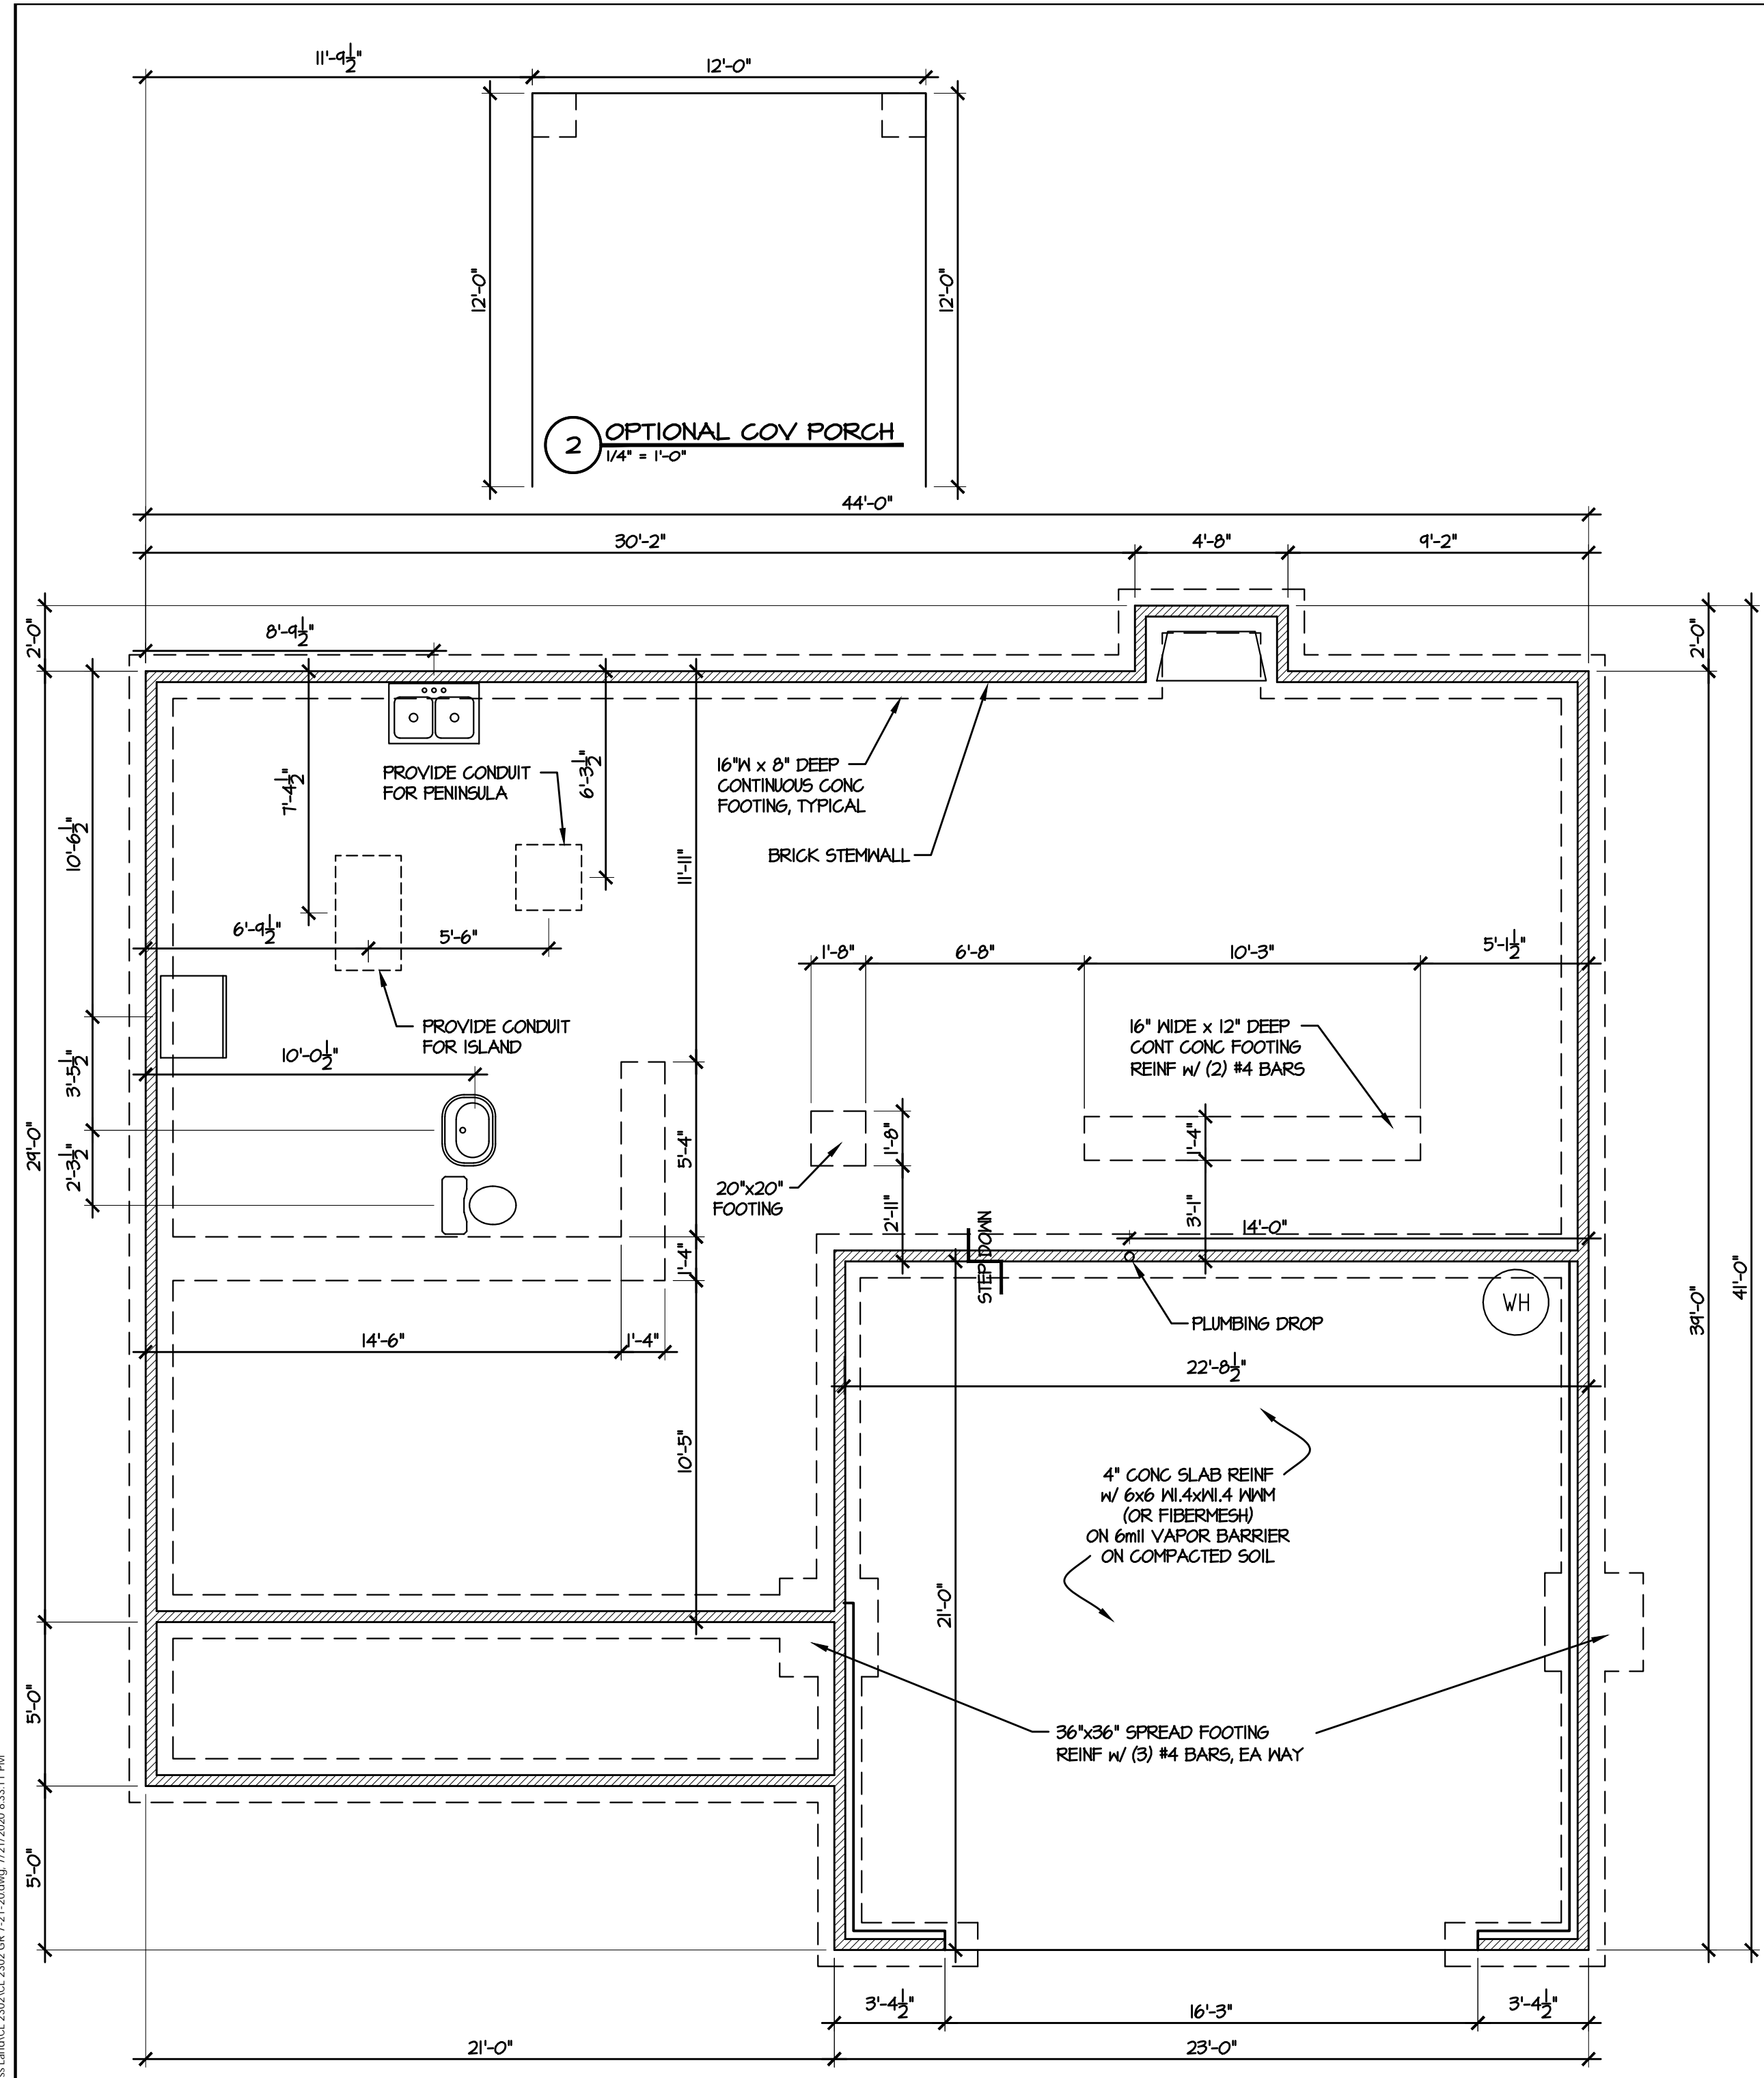


1 SLAB PLAN
1/4" = 1'-0"

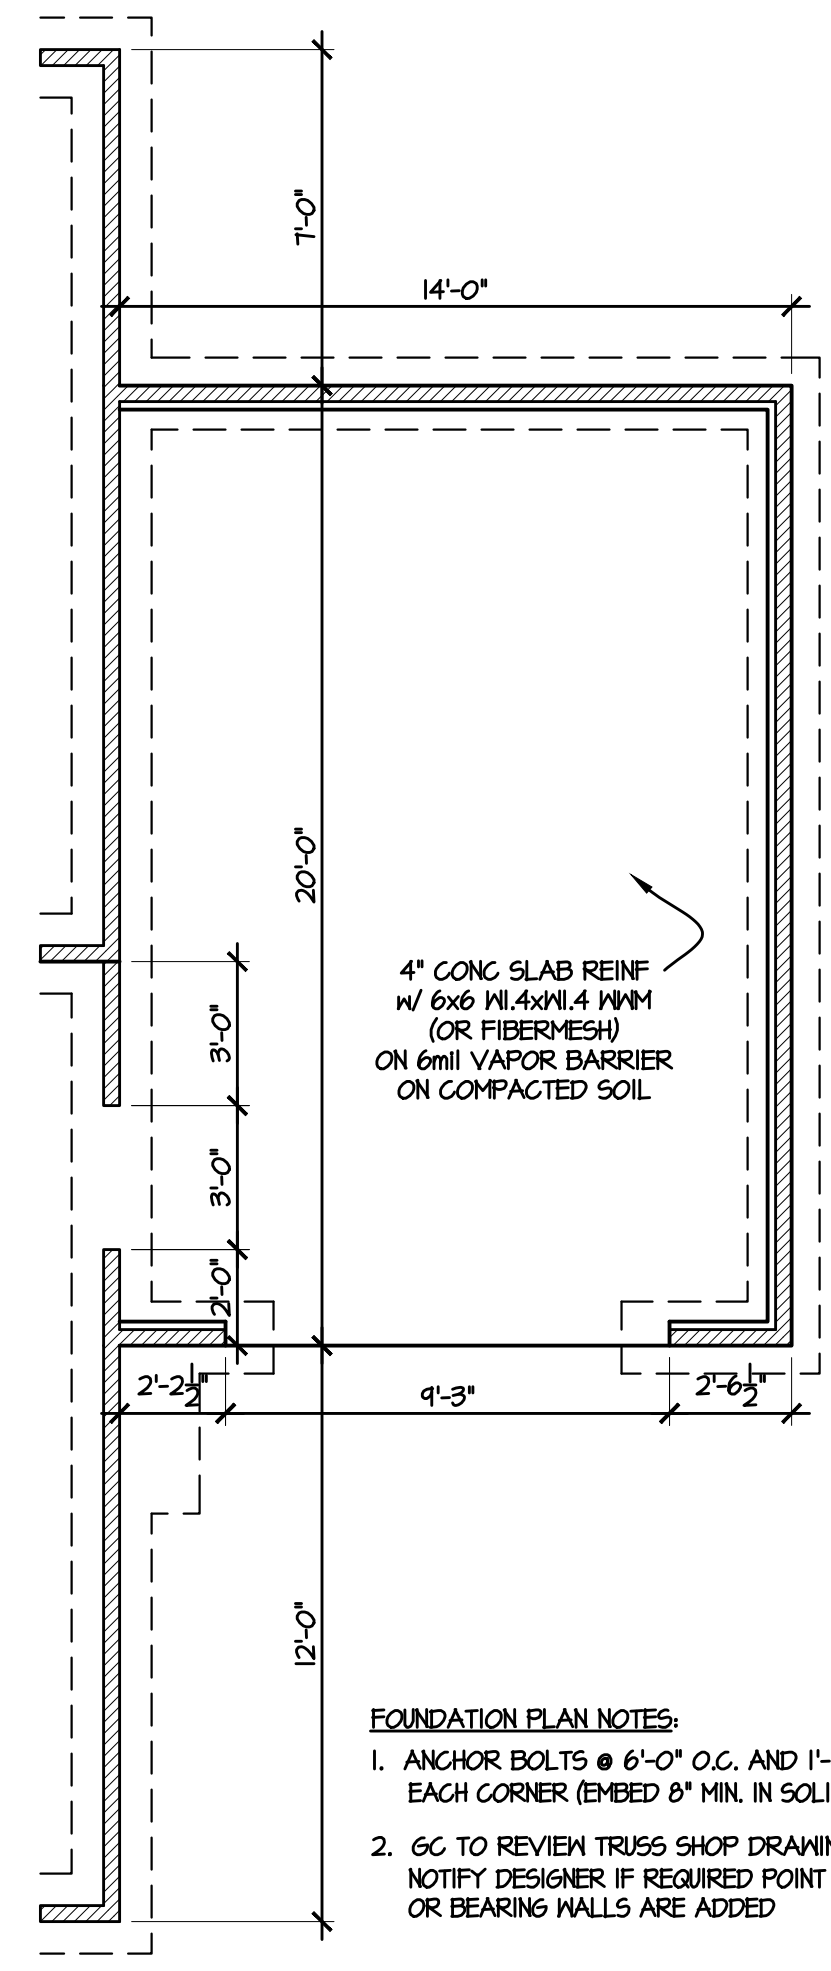

3 THIRD CAR GARAGE OPTION
1/4" = 1'-0"

- FOUNDATION PLAN NOTES:**
1. ANCHOR BOLTS @ 6'-0" O.C. AND 1'-0" FROM EACH CORNER (EMBED 8" MIN. IN SOLID GROUT)
 2. GC TO REVIEW TRUSS SHOP DRAWINGS & NOTIFY DESIGNER IF REQUIRED POINT LOADS OR BEARING WALLS ARE ADDED

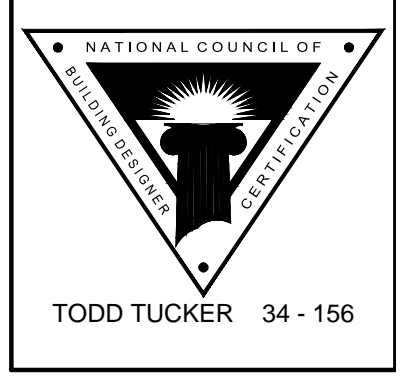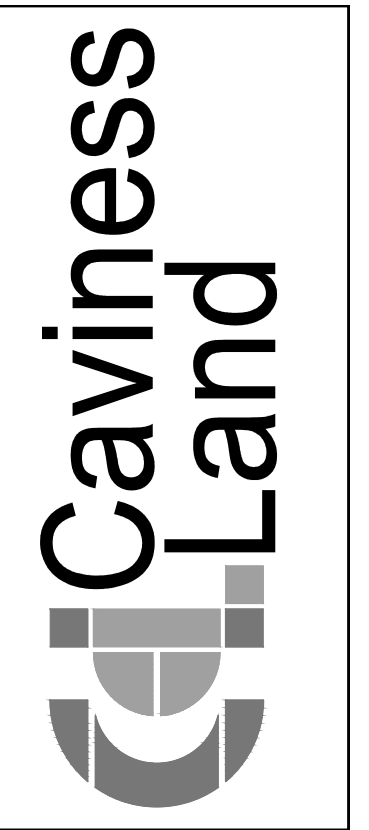

© 2019 CavLand
1041-B Robeson St
Fayetteville, NC 28305
Office: 910-339-6330
Fax: 910-339-6333

CL 2302
STEMWALL PLAN

SCALE:
1/4" = 1'-0"

DATE:
APRIL 2020

PLAN:
CL 2302

LOT NO:

SHEET NO:
3