

NOTES:
 1. COORDINATE CLOSELY WITH ARCHITECTURAL DRAWINGS

FOUNDATION PLAN
 3/16"=1'-0"

WHITE HOUSE
 BUILDING ASSOCIATES LLC
 WHITE HOUSE BUILDING ASSOCIATES LLC
 1115 W. HARRIS BRADSHAW ROAD
 WILHELMSBURG, NORTH CAROLINA
 27898-5198
 919.978.5198


FOUNDATION PLAN
 DRAWN BY: LRW
 DATE: 23-Nov-21
 REVISED:
 SCALE: AS NOTED
 BUILDER SHALL ENSURE COMPLIANCE WITH APPLICABLE BUILDING CODES AND ZONING REGULATIONS. ALL DIMENSIONS SHALL BE BROUGHT TO THE ATTENTION OF THE DESIGNER BEFORE CONSTRUCTION BEGINS.

BUCUR RESIDENCE
 1185 JOE COLLINS ROAD
 LILLINGTON, NORTH CAROLINA

R1
 1 OF 5


NOTES:

1. NOTES REFER TO FRAMING DIRECTLY OVER HEAD
2. COORDINATE ALL DIMENSIONS WITH ARCHITECTURAL DRAWINGS

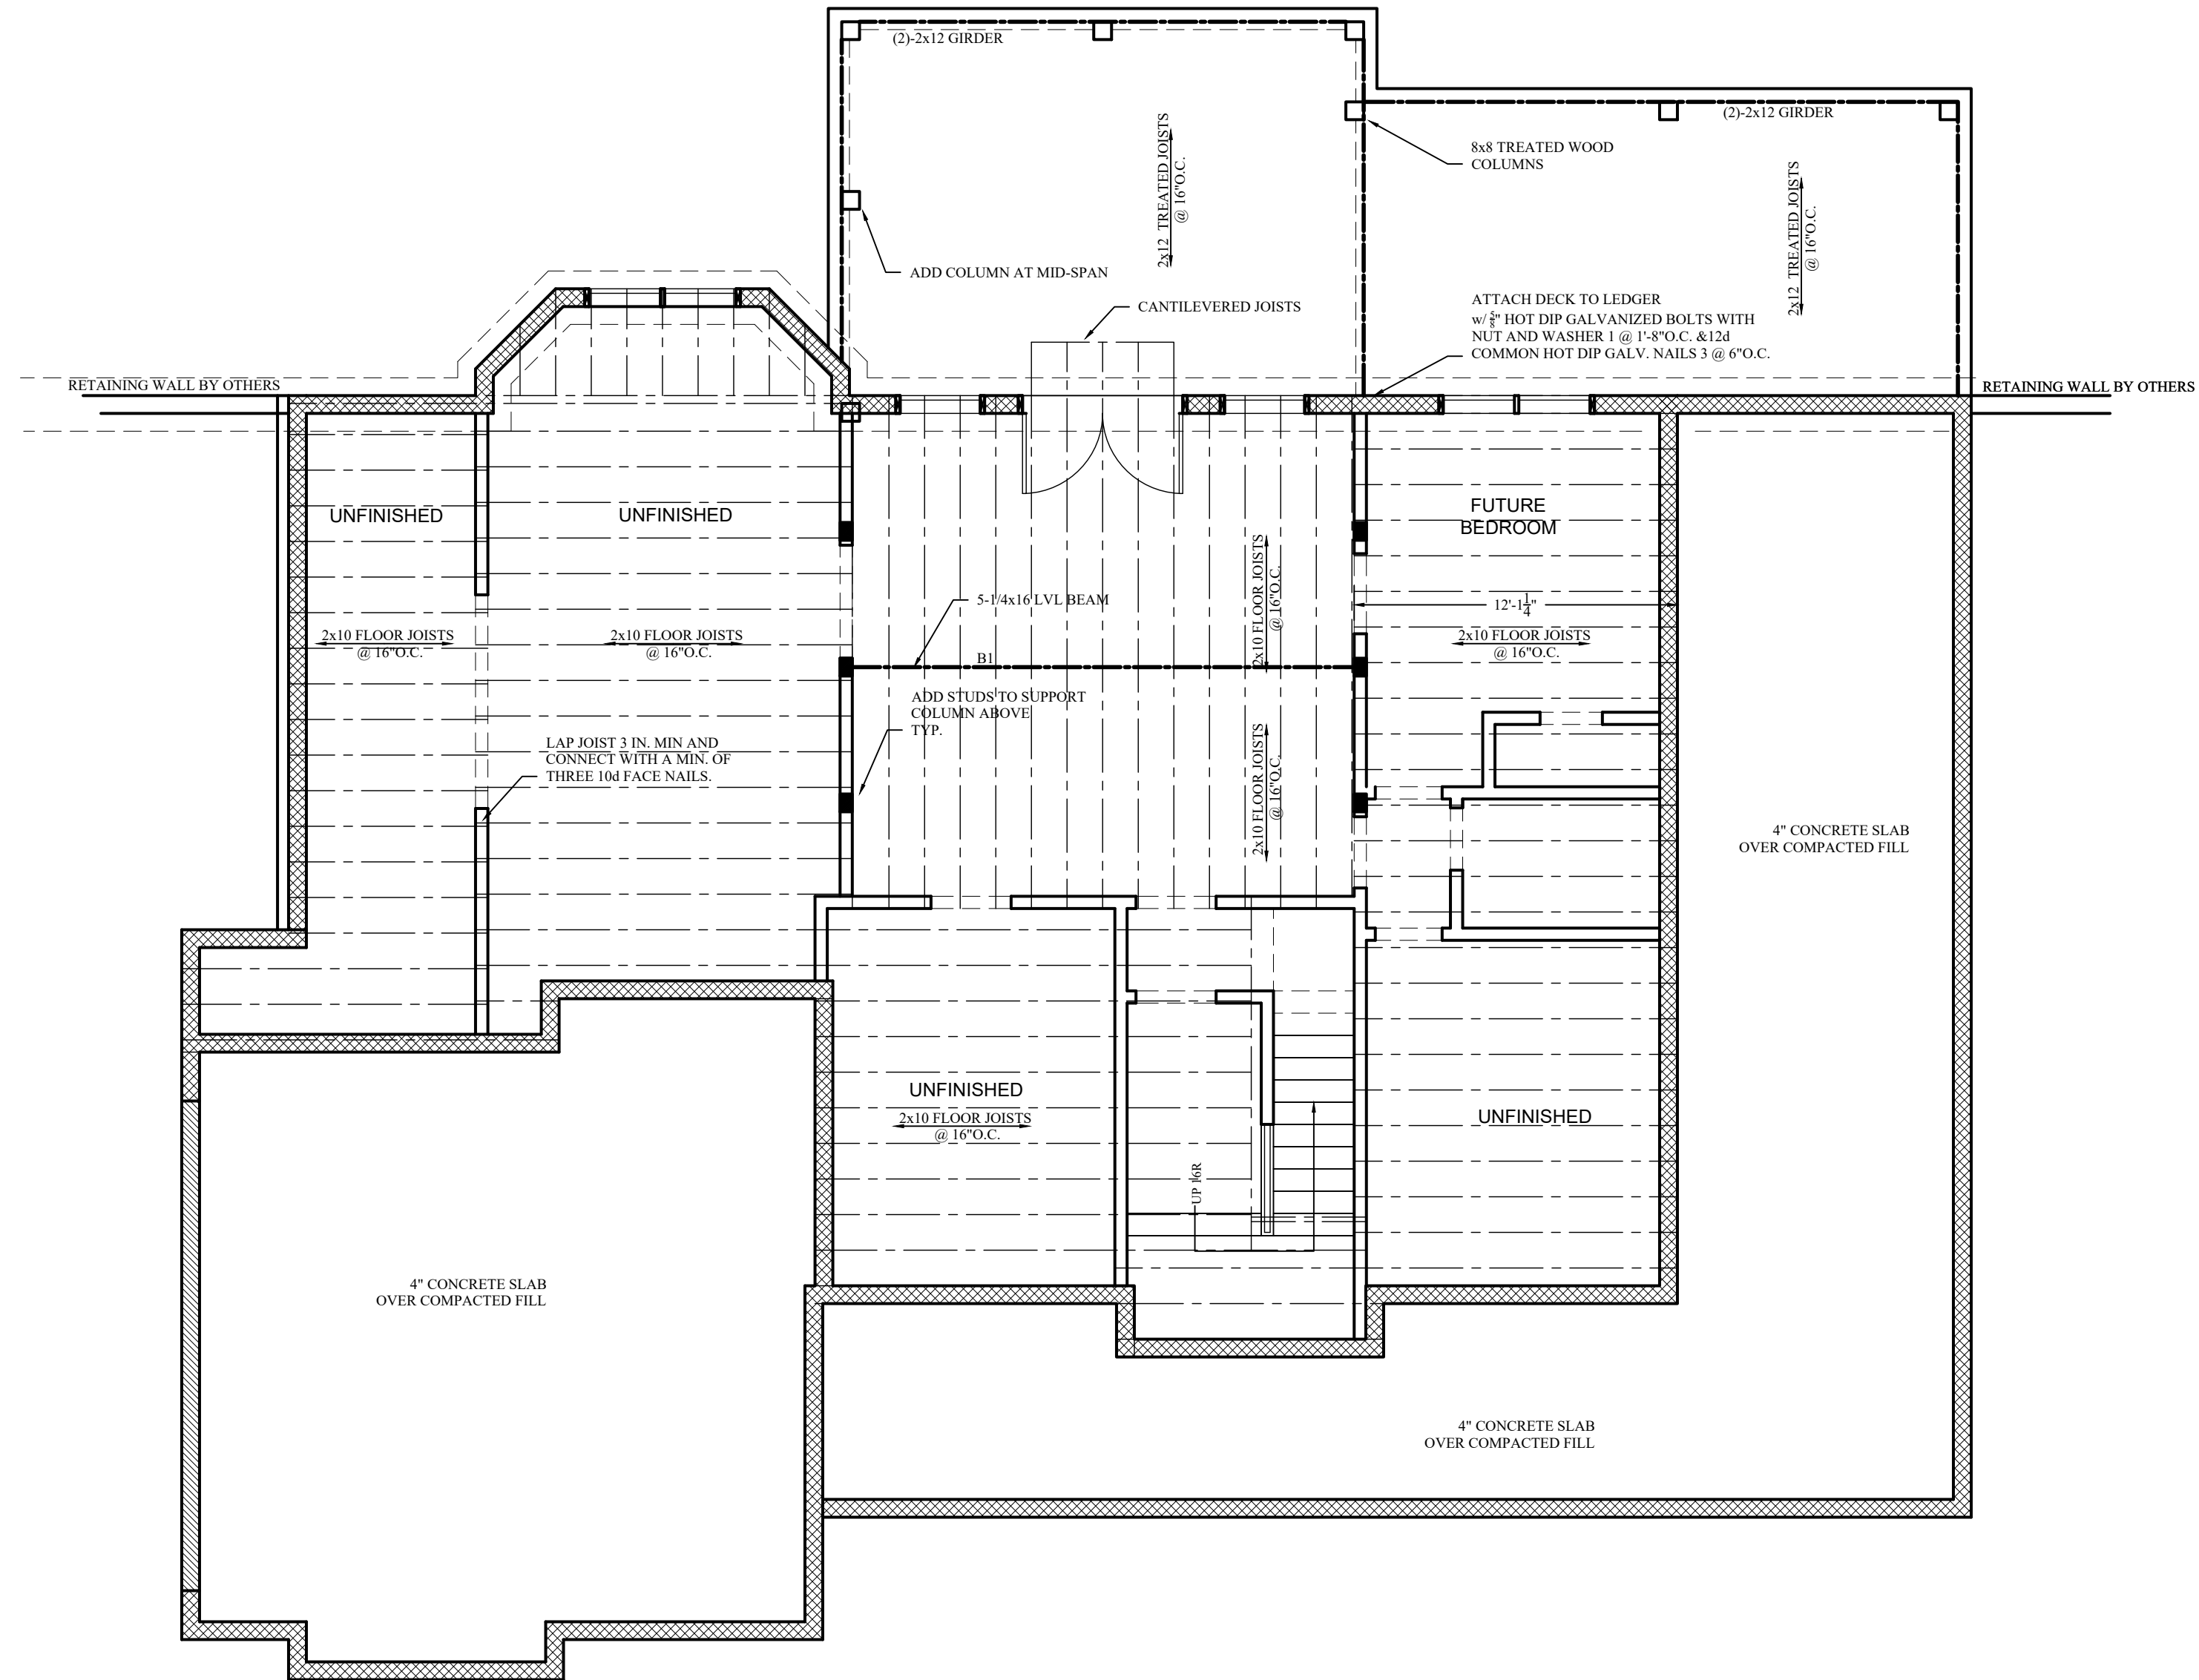

BASEMENT PLAN

3/16"=1'-0"

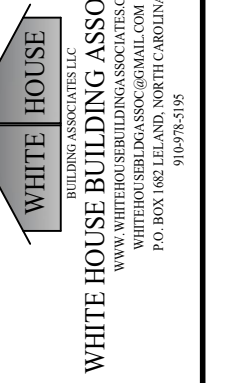


BASEMENT

DRAWN BY: LRW
 DATE: 23-Nov-21
 REVISED:
 SCALE: AS NOTED

BUILDER SHALL ENSURE COMPLIANCE WITH APPLICABLE BUILDING CODES AND ZONING REGULATIONS. ALL DIMENSIONS SHALL BE BROUGHT TO THE ATTENTION OF THE DESIGNER BEFORE CONSTRUCTION BEGINS.

BUCUR RESIDENCE

1185 JOE COLLINS ROAD
 LILLINGTON, NORTH CAROLINA

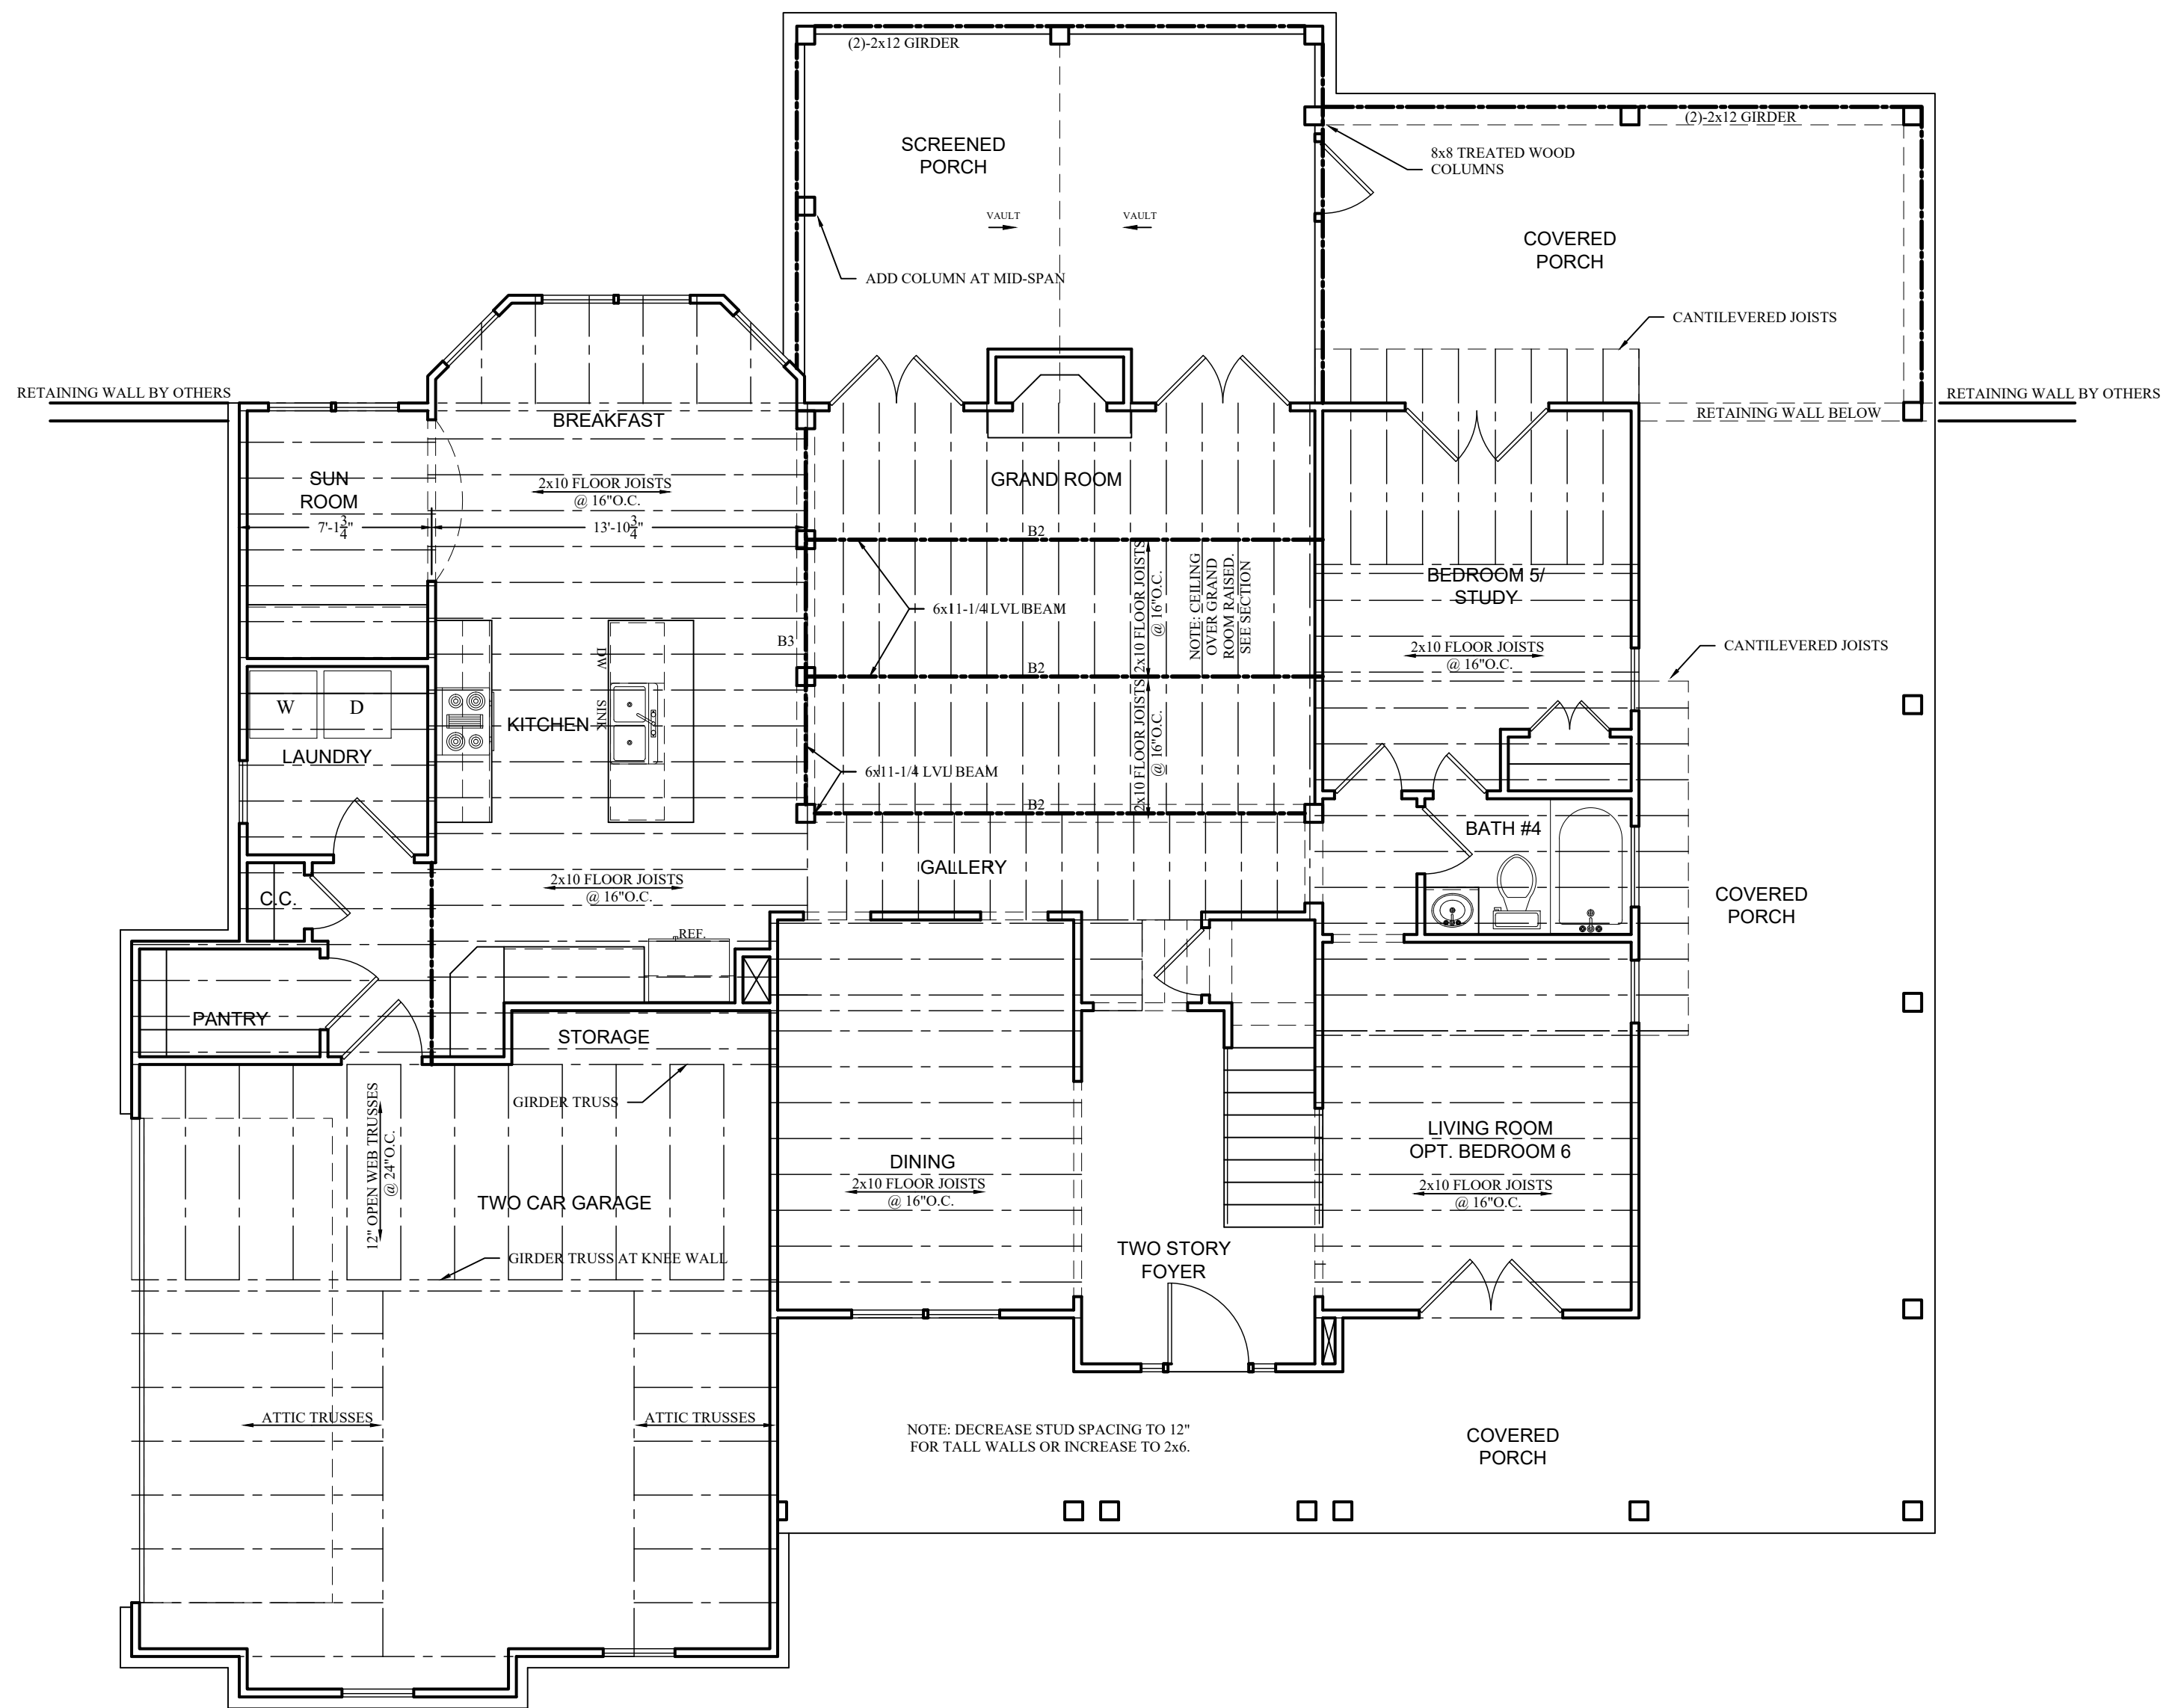


FIRST FLOOR PLAN

3/16"=1'-0"


NOTES:

- COORDINATE ALL DIMENSIONS CLOSELY WITH ARCHITECTURAL DRAWINGS.
- ALL NOTES REFER TO FRAMING DIRECTLY OVER HEAD

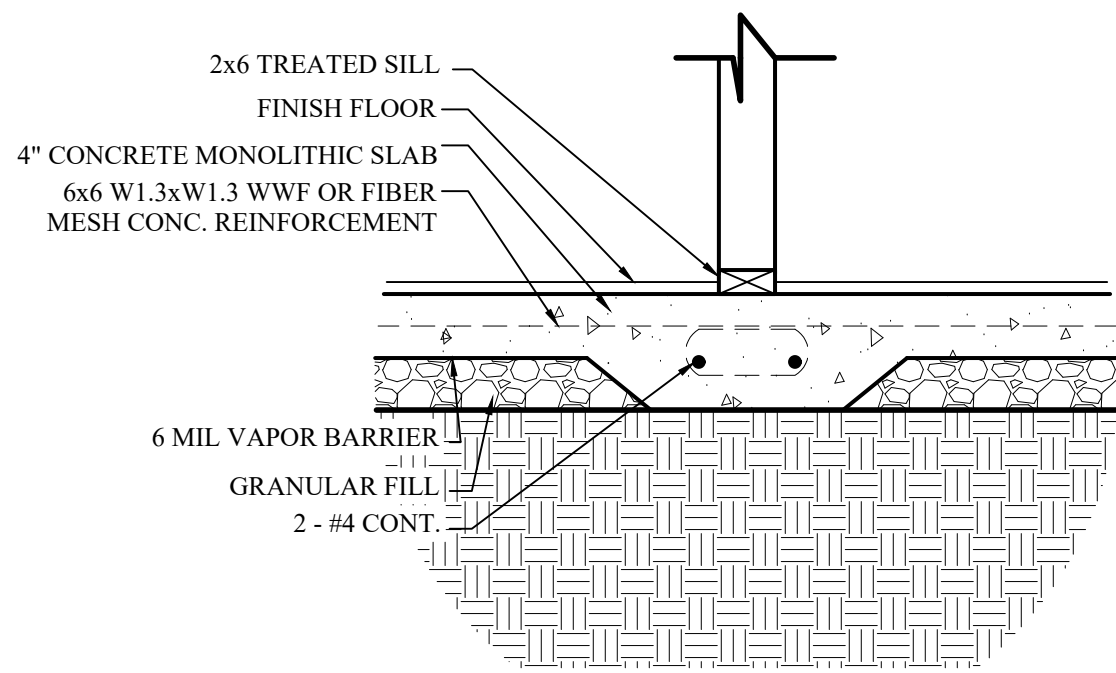


INTERIOR FOOTING

SCALE:GRAPHIC

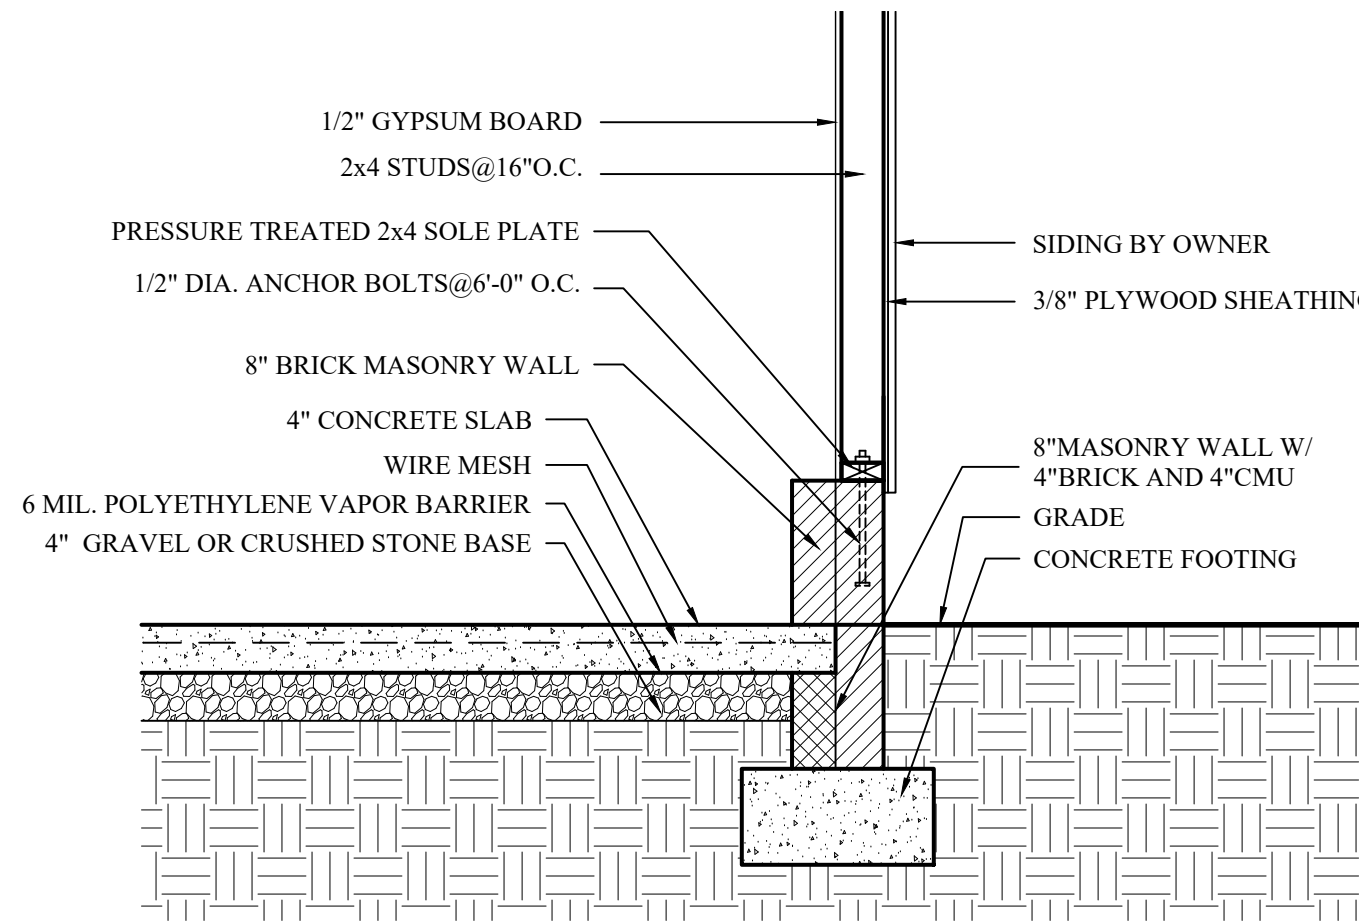


GARAGE WALL DETAIL

SCALE:GRAPHIC

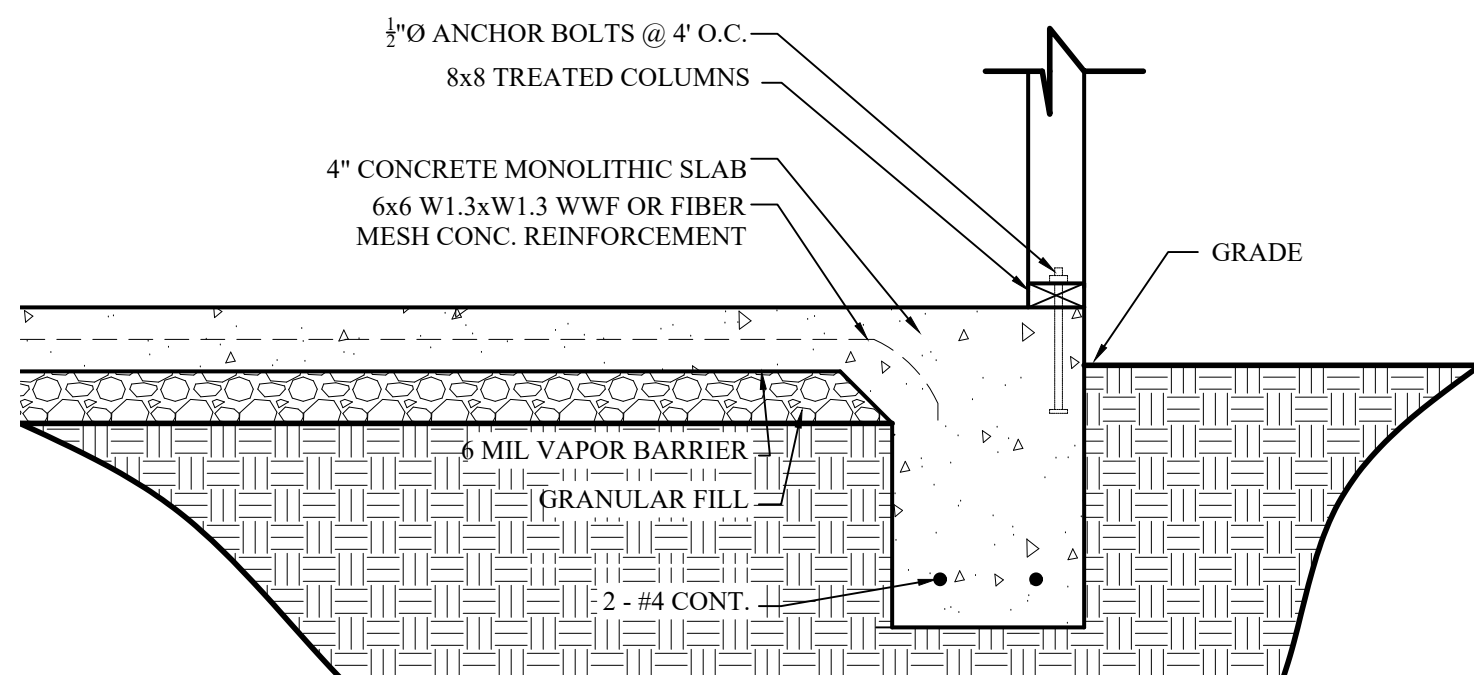


TURN DOWN FOOTING AT PATIO

SCALE:GRAPHIC

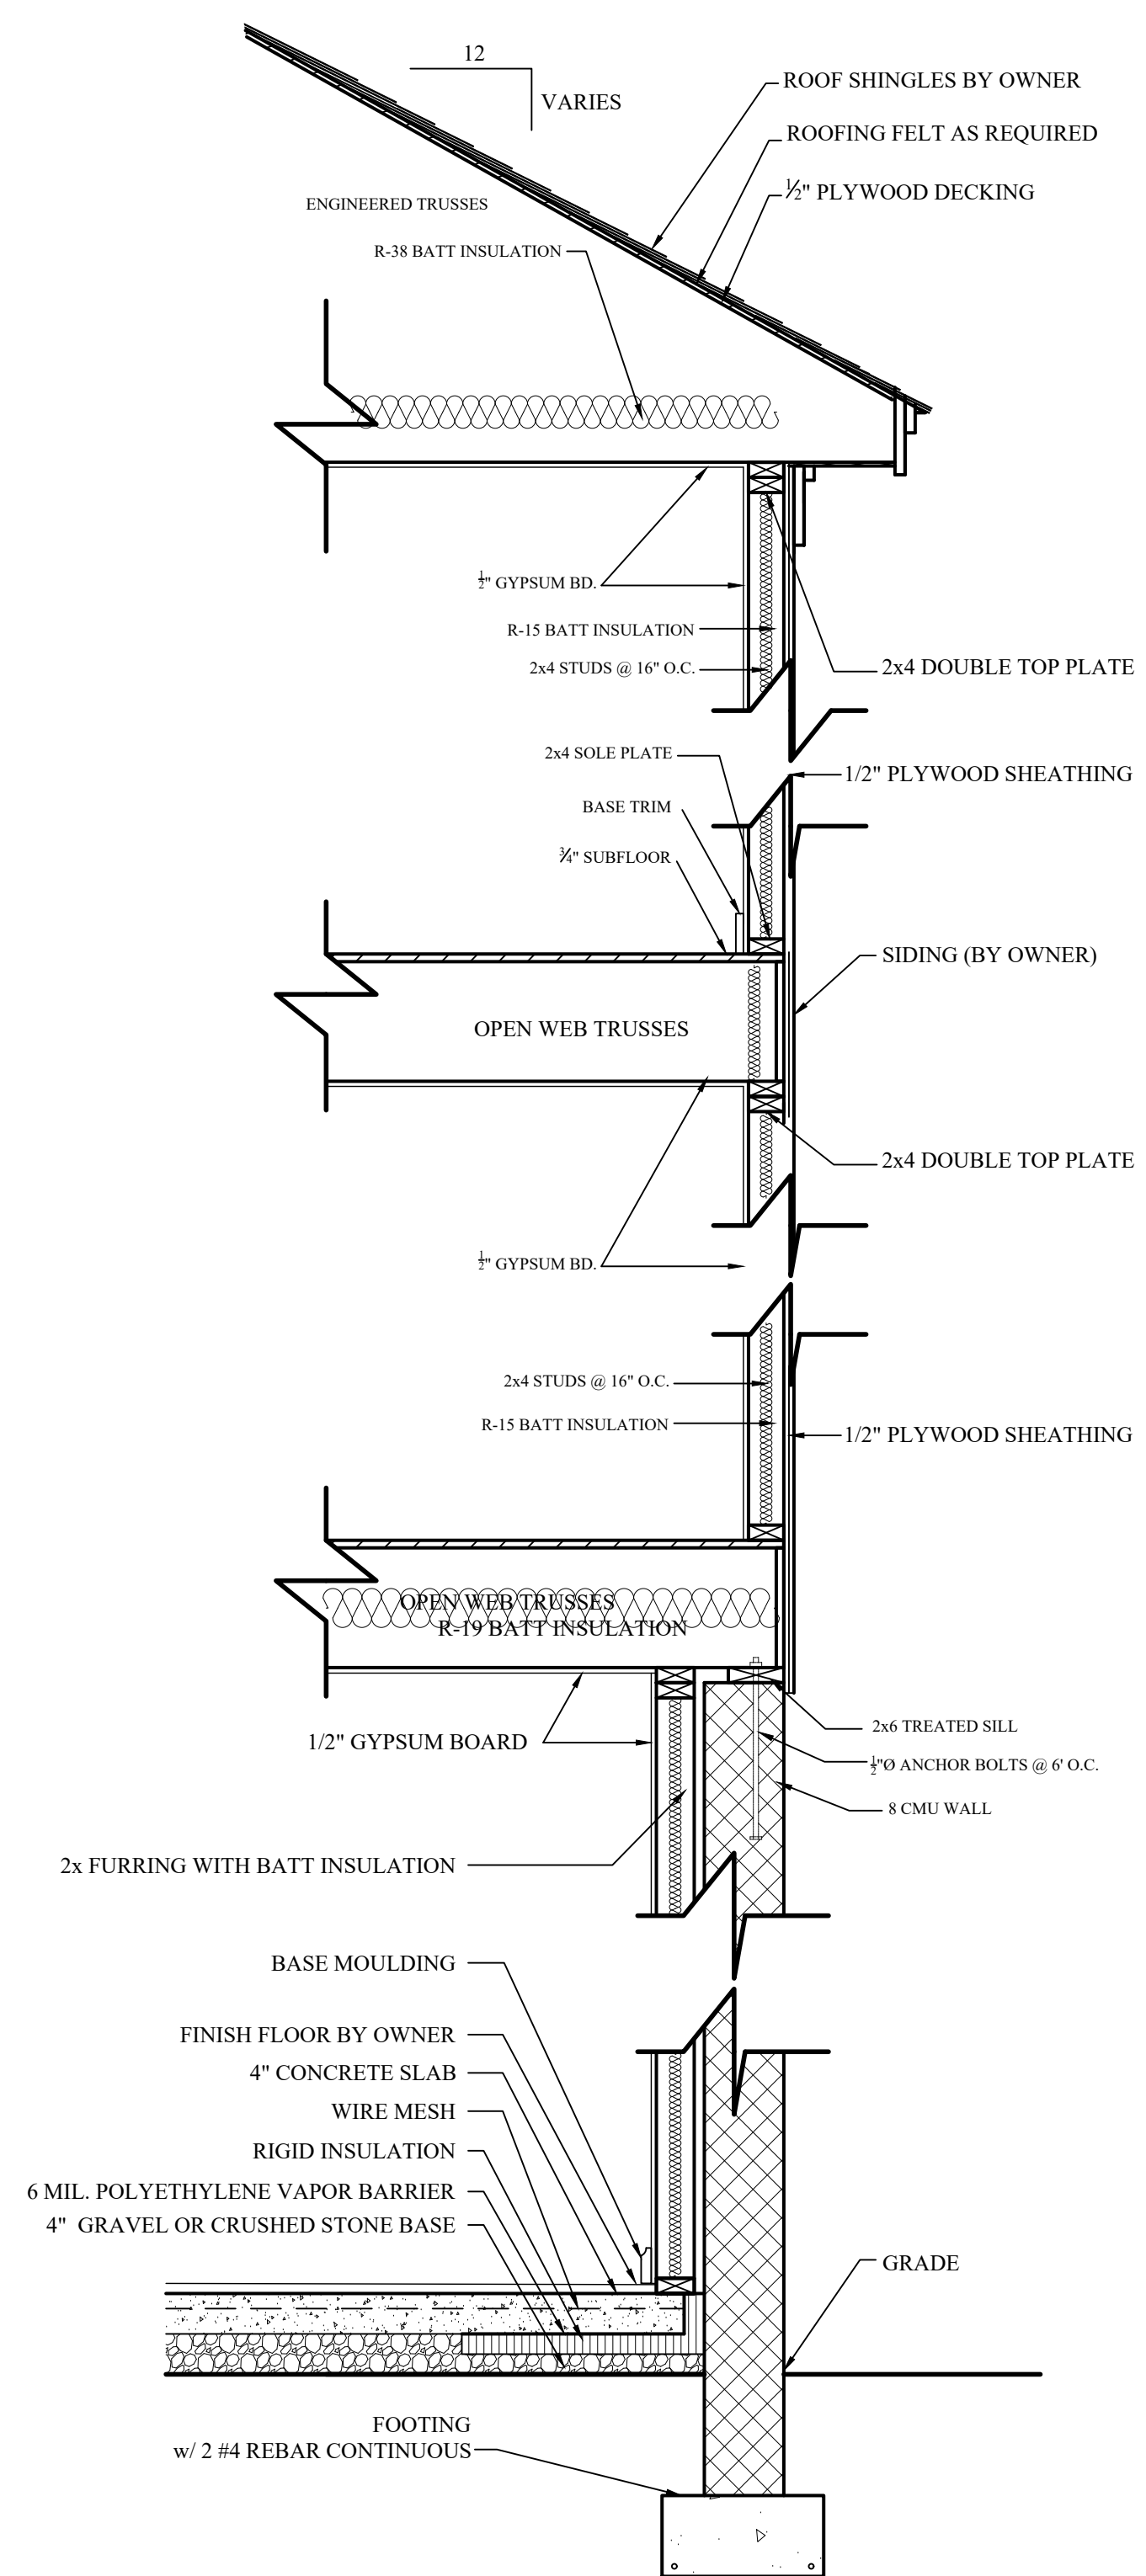


TYPICAL WALL SECTION


SCALE:GRAPHIC

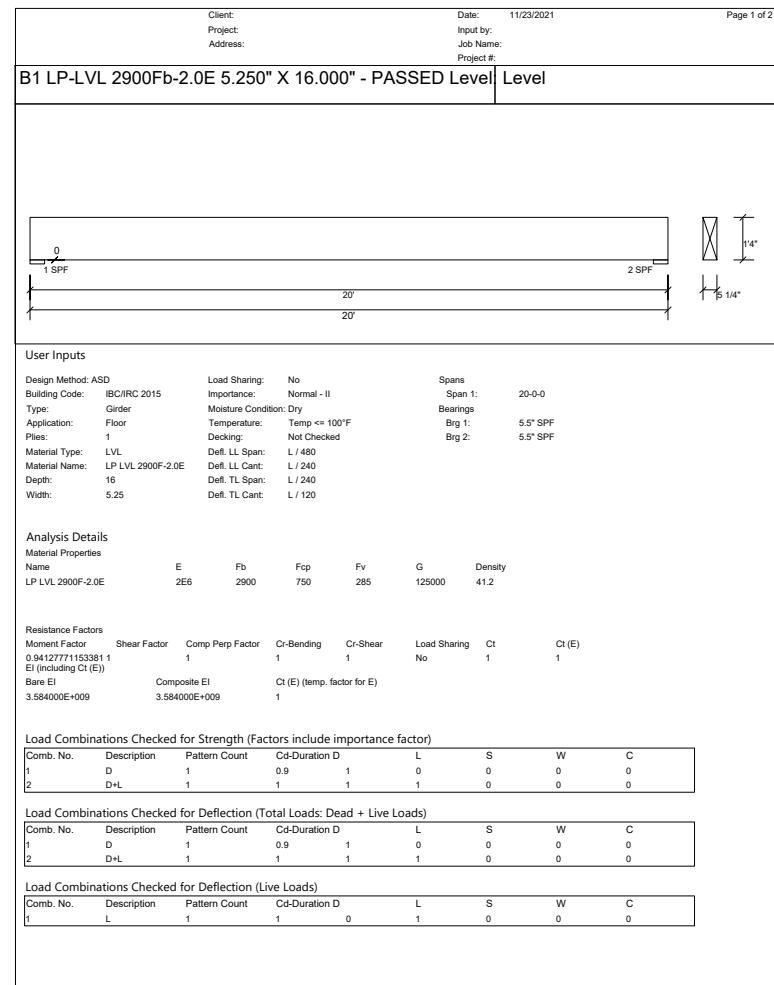


VP Solidlign Design Version 10.368 (Build 21.11.368) Powered by Steel Designer 2106261.1407

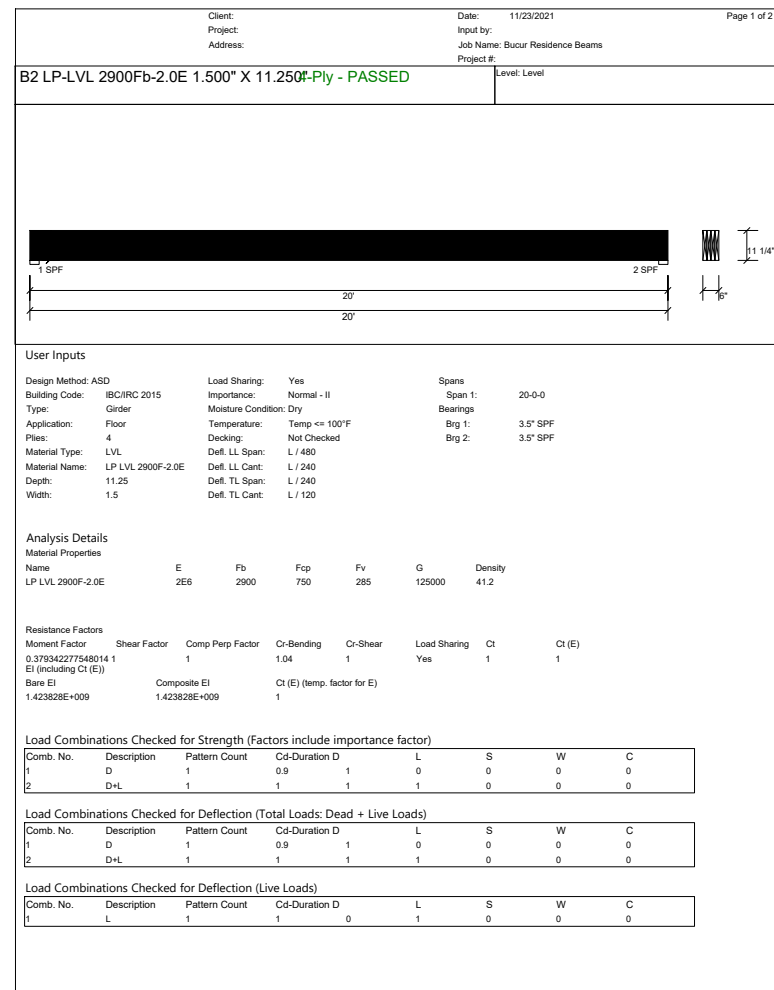


VP Solidlign Design Version 10.368 (Build 21.11.368) Powered by Steel Designer 2106261.1407

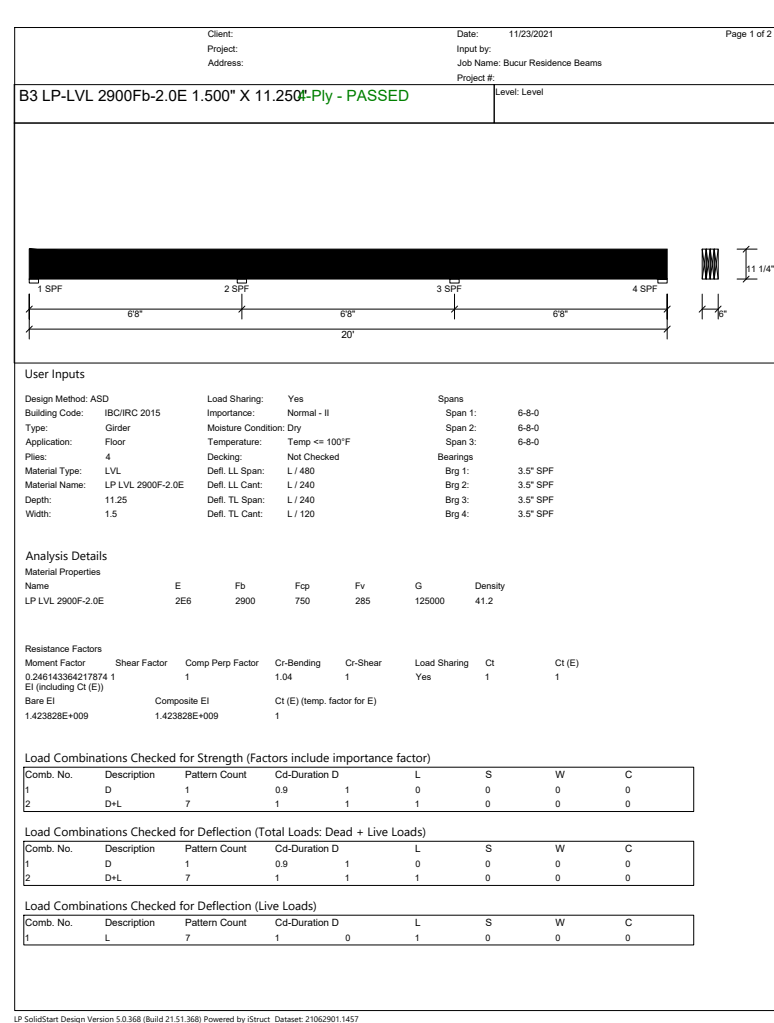


VP Solidlign Design Version 10.368 (Build 21.11.368) Powered by Steel Designer 2106261.1407

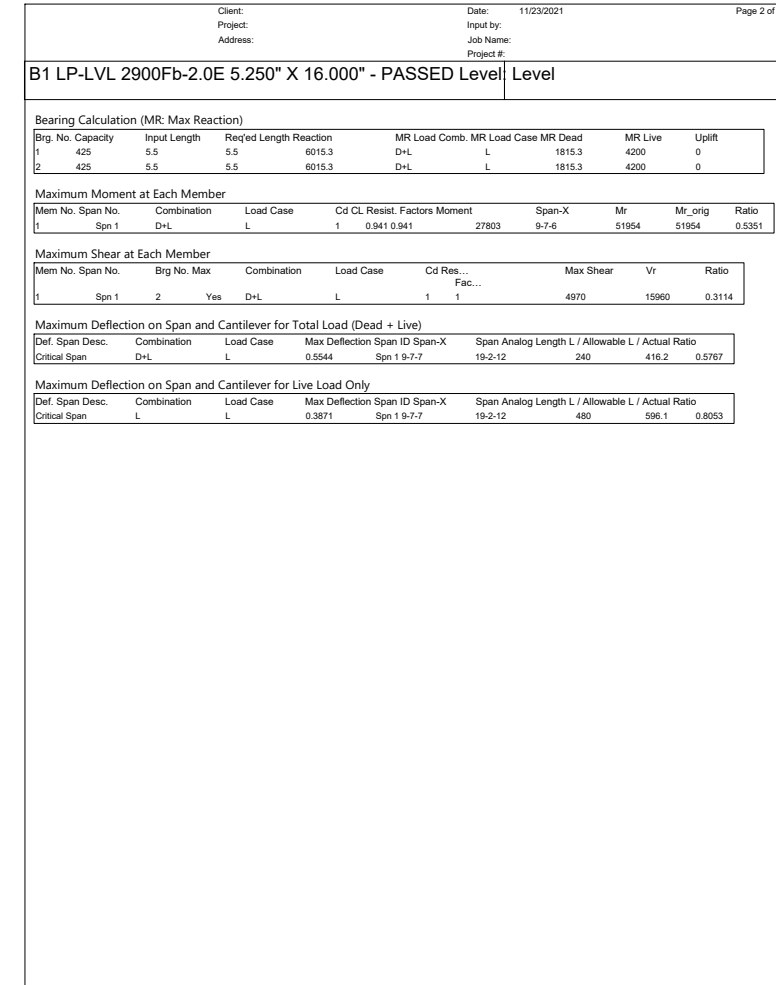

VP Solidlign Design Version 10.368 (Build 21.11.368) Powered by Steel Designer 2106261.1407

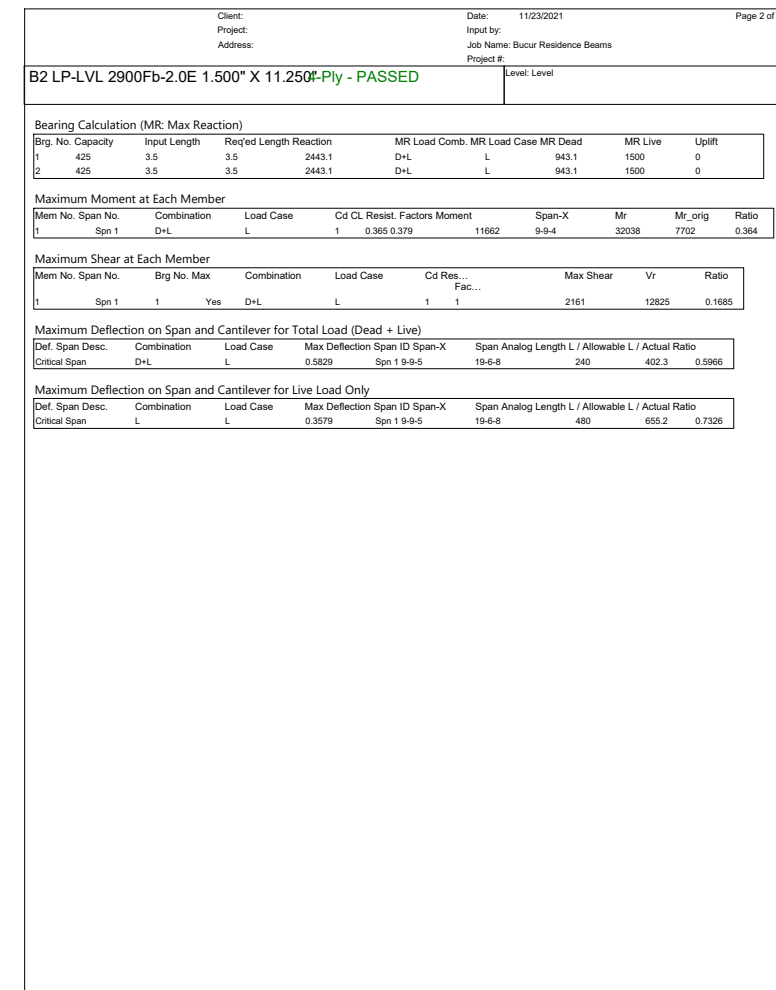

VP Solidlign Design Version 10.368 (Build 21.11.368) Powered by Steel Designer 2106261.1407

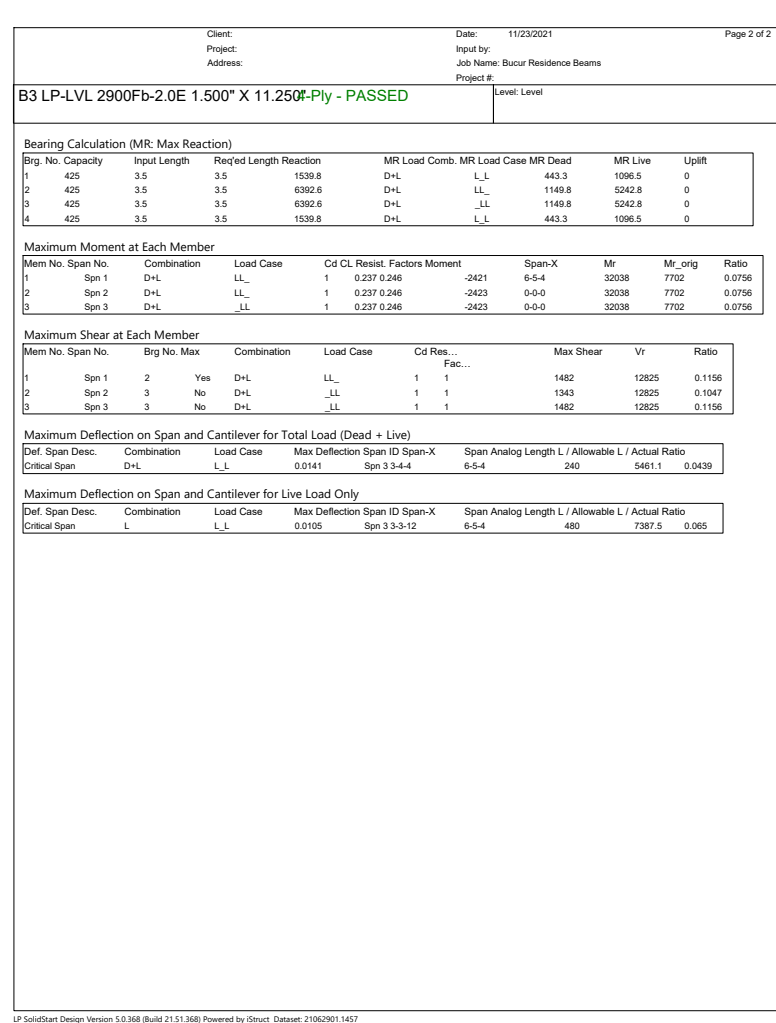

VP Solidlign Design Version 10.368 (Build 21.11.368) Powered by Steel Designer 2106261.1407

BEAM DATA
SCALE:GRAPHIC

WHITE HOUSE
BUILDING ASSOCIATES LLC
WHITE HOUSE BUILDING ASSOCIATES LLC
100 W. HILLSBORO ROAD, SUITE 100
P.O. BOX 108, IRELELAND, NORTH CAROLINA
91078-5156

DRAWN BY: LRW
DATE: 23-Nov-21
REVISED:
SCALE: AS NOTED
BEAM DATA
BUILDER SHALL ENSURE COMPLIANCE WITH APPLICABLE BUILDING CODES AND ZONING REGULATIONS. ALL DIMENSIONS SHALL BE BROUGHT TO THE ATTENTION OF THE DESIGNER BEFORE CONSTRUCTION BEGINS.

BUCUR RESIDENCE
1185 JOE COLLINS ROAD
LILLINGTON, NORTH CAROLINA

B1
1 OF 1