


FOUNDATION PLAN

1/8" = 1'-0"



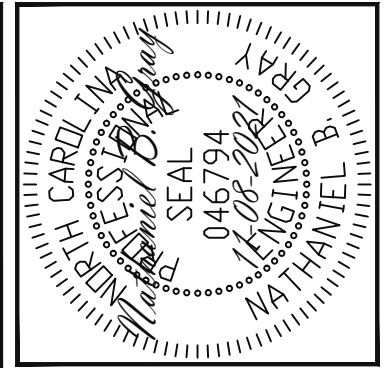


Engineering Lech
ASSOCIATES, P.A.
STRUCTURAL ENGINEERS
License No. C-3870
318 W Millbrook Rd. Unit 201
Raleigh, North Carolina 27609
Phone (919) 844-1661

FOOTING PROJECTION ON EXT. FND
WALL DID NOT MEET 2" MINIMUM.

ENGINEER VERIFIED ADDITIONAL 12"
WIDE FOOTING WAS POURED ADJACENT
AND ATTACHED TO EXISTING FTG

NO ADDITIONAL ACTION REQUIRED

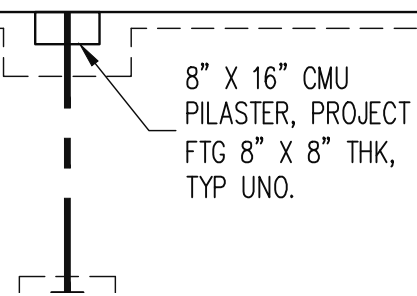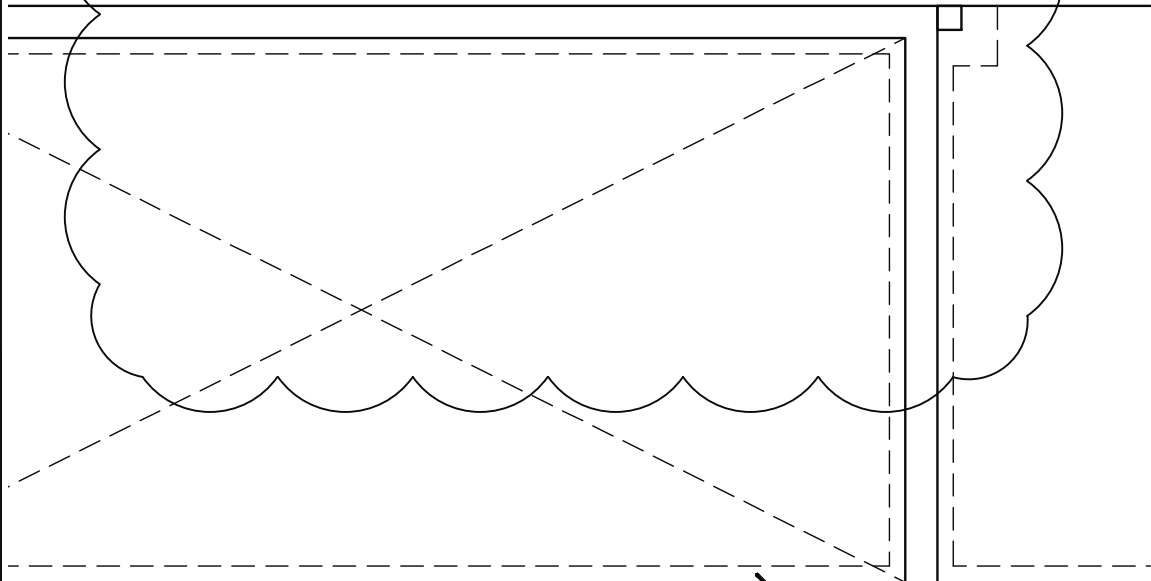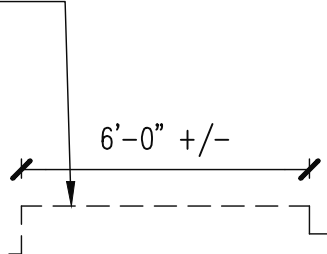

VALUE BUILD HOMES	
SCOPE	FOOTING PROJECTION INSPECTION
LOC	115 BOGIE LANDING DR LILLINGTON, NC
REV #	REF PROJ #
DATE	

ENG: NBG/EMF
DATE: 11-08-2021

PARENT
21-26-123

PROJECT NO.
21-77-379

SHEET NO.
SL1

1 of 1