

GENERAL NOTES:

- IT IS THE CONTRACTORS RESPONSIBILITY TO VERIFY THAT ALL DIMENSIONS, ROOF PITCHES, AND SQUARE FOOTAGE ARE CORRECT PRIOR TO CONSTRUCTION. K&A HOME DESIGNS, INC. IS NOT RESPONSIBLE FOR ANY DIMENSIONING, ROOF PITCH, OR SQUARE FOOTAGE ERRORS ONCE CONSTRUCTION BEGINS.
- ALL WALLS SHOWN ON THE FLOOR PLANS ARE DRAWN AT 4" UNLESS NOTED OTHERWISE.
- ALL ANGLED WALL SHOWN ON THE PLANS ARE 45 DEGREES UNLESS NOTED OTHERWISE.
- STUD WALL DESIGN SHALL CONFORM TO ALL NORTH CAROLINA STATE BUILDING CODE REQUIREMENTS.
- DO NOT SCALE PLANS. DRAWING SCALE MAY BE DISTORTED DUE TO COPIER IMPERFECTIONS.
- ALL CONSTRUCTION SHALL BE IN ACCORDANCE WITH NORTH CAROLINA RESIDENTIAL STATE BUILDING CODE, 2018 EDITION.

SQUARE FOOTAGE

| HEATED SQUARE FOOTAGE | | UNHEATED SQUARE FOOTAGE | |
|-----------------------|-------------|-------------------------|------------|
| BASEMENT | N/A | GARAGE | N/A |
| FIRST FLOOR | 1410 | DECK | 140 |
| SECOND FLOOR | N/A | FRONT PORCH | 81 |
| THIRD FLOOR | N/A | SCREEN PORCH | N/A |
| | | ATTIC | N/A |
| TOTAL: | 1410 | TOTAL: | 221 |

CRAWL SPACE VENTILATION CALCULATIONS

-VENT LOCATIONS MAY VARY FROM THOSE SHOWN ON THE PLAN BUT SHOULD BE PLACED TO PROVIDE ADEQUATE VENTILATION AT ALL POINTS TO PREVENT DEAD AIR POCKETS.

-100% VAPOR BARRIER MUST BE PROVIDED WITH 12" MIN. LAP JOINTS.

-THE TOTAL AREA OF VENTILATION OPENINGS MAY BE REDUCED TO 1/1500 AS LONG AS REQUIRED OPENINGS ARE PLACED SO AS TO PROVIDE CROSS-VENTILATION OF THE SPACE. THE INSTALLATION OF OPERABLE LOUVERS SHALL NOT BE PROHIBITED. (COMPLY WITH NC CODE MIN. WITH REGARD TO VENT PLACEMENT FROM CORNERS)

1410 SQ. FT. OF CRAWL SPACE/1500

.94 SQ. FT. OF REQUIRED VENTILATION

PROVIDED BY: 3 VENTS AT 0.45 SQ. FT. NET FREE

VENTILATION EACH= 1.35 SQ. FT. OF VENTILATION

****FOUNDATION DRAINAGE- WATERPROOFING PER SECTIONS 405 & 406.**

ATTIC VENTILATION CALCULATIONS

- CALCULATIONS SHOWN BELOW ARE BASED ON VENTILATORS USED AT LEAST 3 FT. ABOVE THE CORNICE VENTS WITH THE BALANCE OF VENTILATION PROVIDED BY EAVE VENTS.

- CATHEDRAL CEILINGS SHALL HAVE A MIN. 1" CLEARANCE BETWEEN THE BOTTOM OF THE ROOF DECK AND THE INSULATION.

1491 SQ. FT. OF ATTIC/300= 4.97

EACH OF INLET AND OUTLET REQUIRED.

***WALL AND ROOF CLADDING DESIGN VALUES**

- WALL CLADDING IS DESIGNED FOR A 24.1 SQ. FT. OR GREATER POSITIVE AND NEGATIVE PRESSURE.

- ROOF VALUES BOTH POSITIVE AND NEGATIVE SHALL BE AS FOLLOWS:

45.5 LBS. PER SQ. FT. FOR ROOF PITCHES OF 0/12 TO 2.25/12

34.8 LBS. PER SQ. FT. FOR ROOF PITCHES OF 2.25/12 TO 7/12


21 LBS. PER SQ. FT. FOR ROOF PITCHES OF 7/12 TO 12/12

**** MEAN ROOF HEIGHT 30' OR LESS**




FRONT ELEVATION

1/4" = 1'-0"

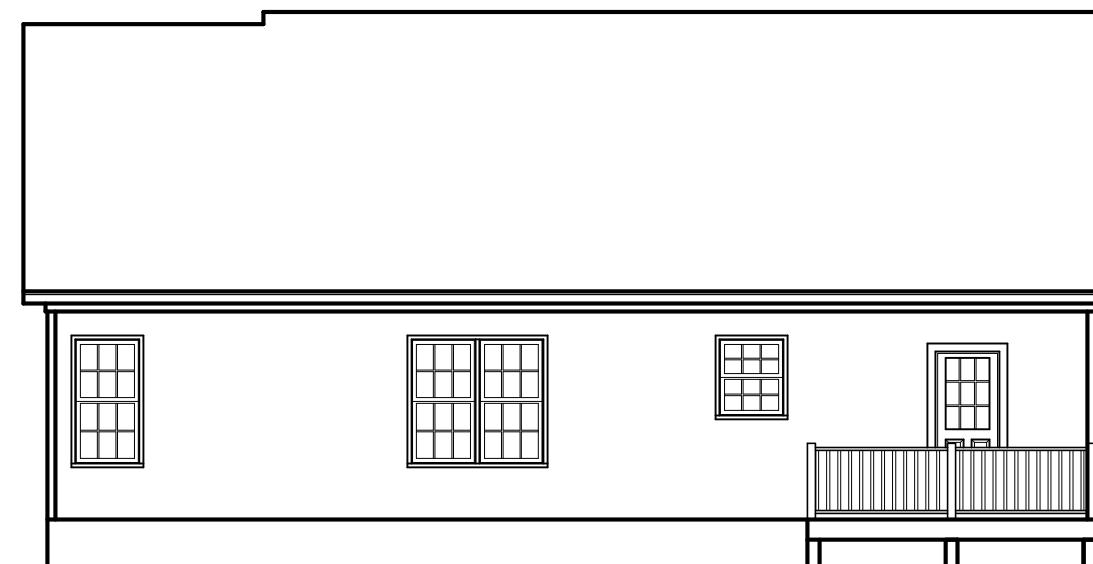


REAR ELEVATION

1/8" = 1'-0"

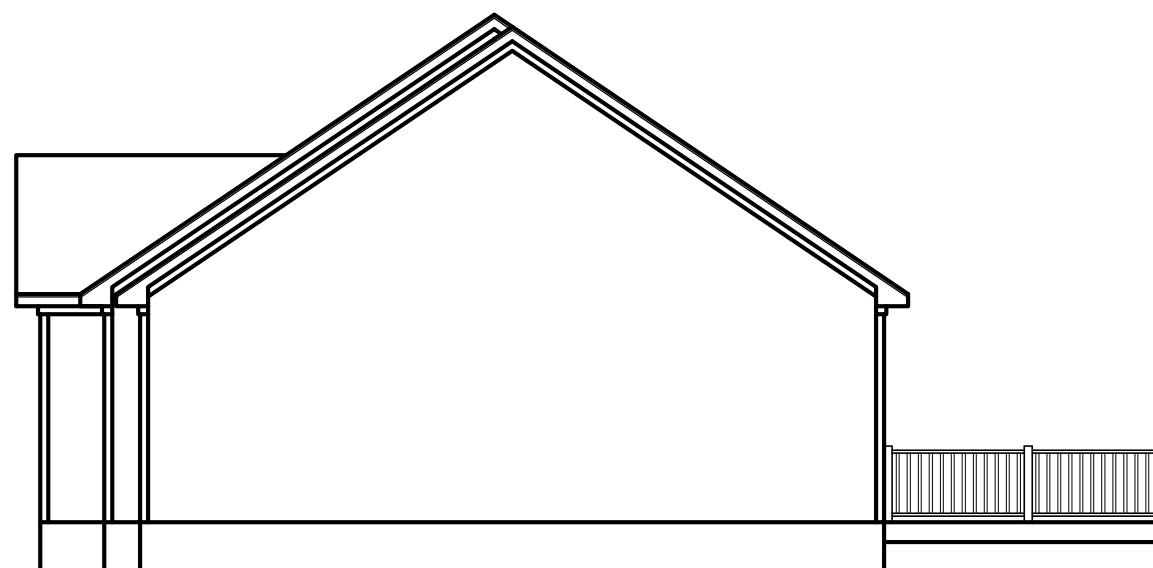

RIGHT ELEVATION

1/8" = 1'-0"

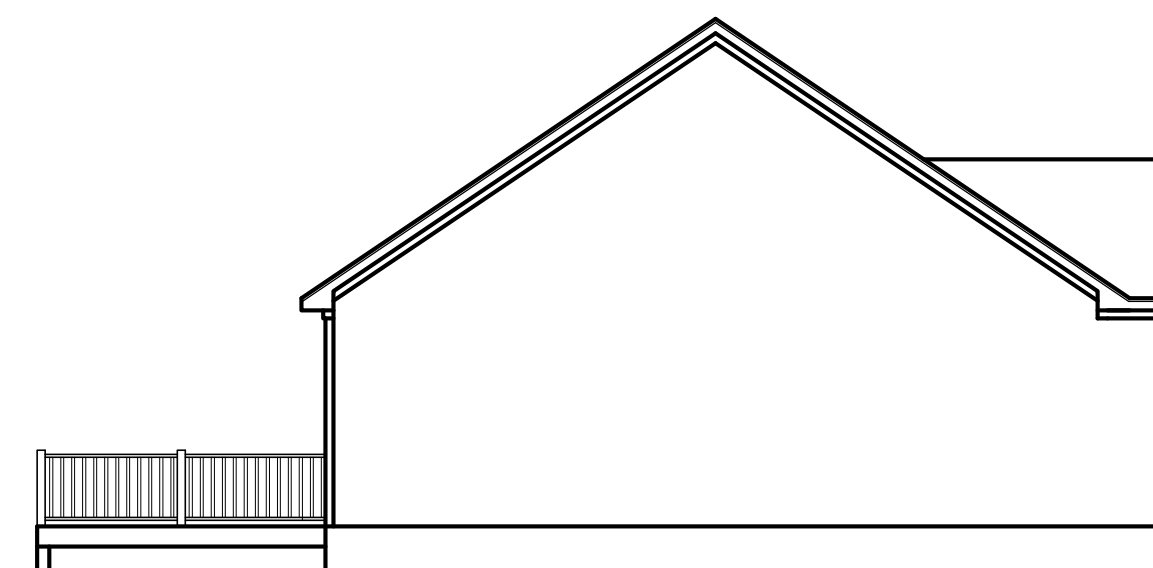

LEFT ELEVATION

1/8" = 1'-0"



| | |
|------------------|----------------|
| Project # | 20-222 |
| Date: | 1-27-21 |
| Drawn/Design By: | KBB |
| Scale: | REFER TO ELEV. |

| REVISIONS | | |
|-----------|-------|---------|
| No. | Date: | Remarks |
| 1 | | |
| 2 | | |
| 3 | | |

9101 Ten-Ten Rd.
Raleigh, NC 27603
Office: (919) 302-0693




Website: www.KandAHomeDesigns.com
Email: Kent@KandAHomeDesigns.com

Willow
(Master Left)

KMB Building, LLC
5609 Stewart Rd.
Raleigh, NC 27603

ELEVATIONS

Sheet Number
1
of 4

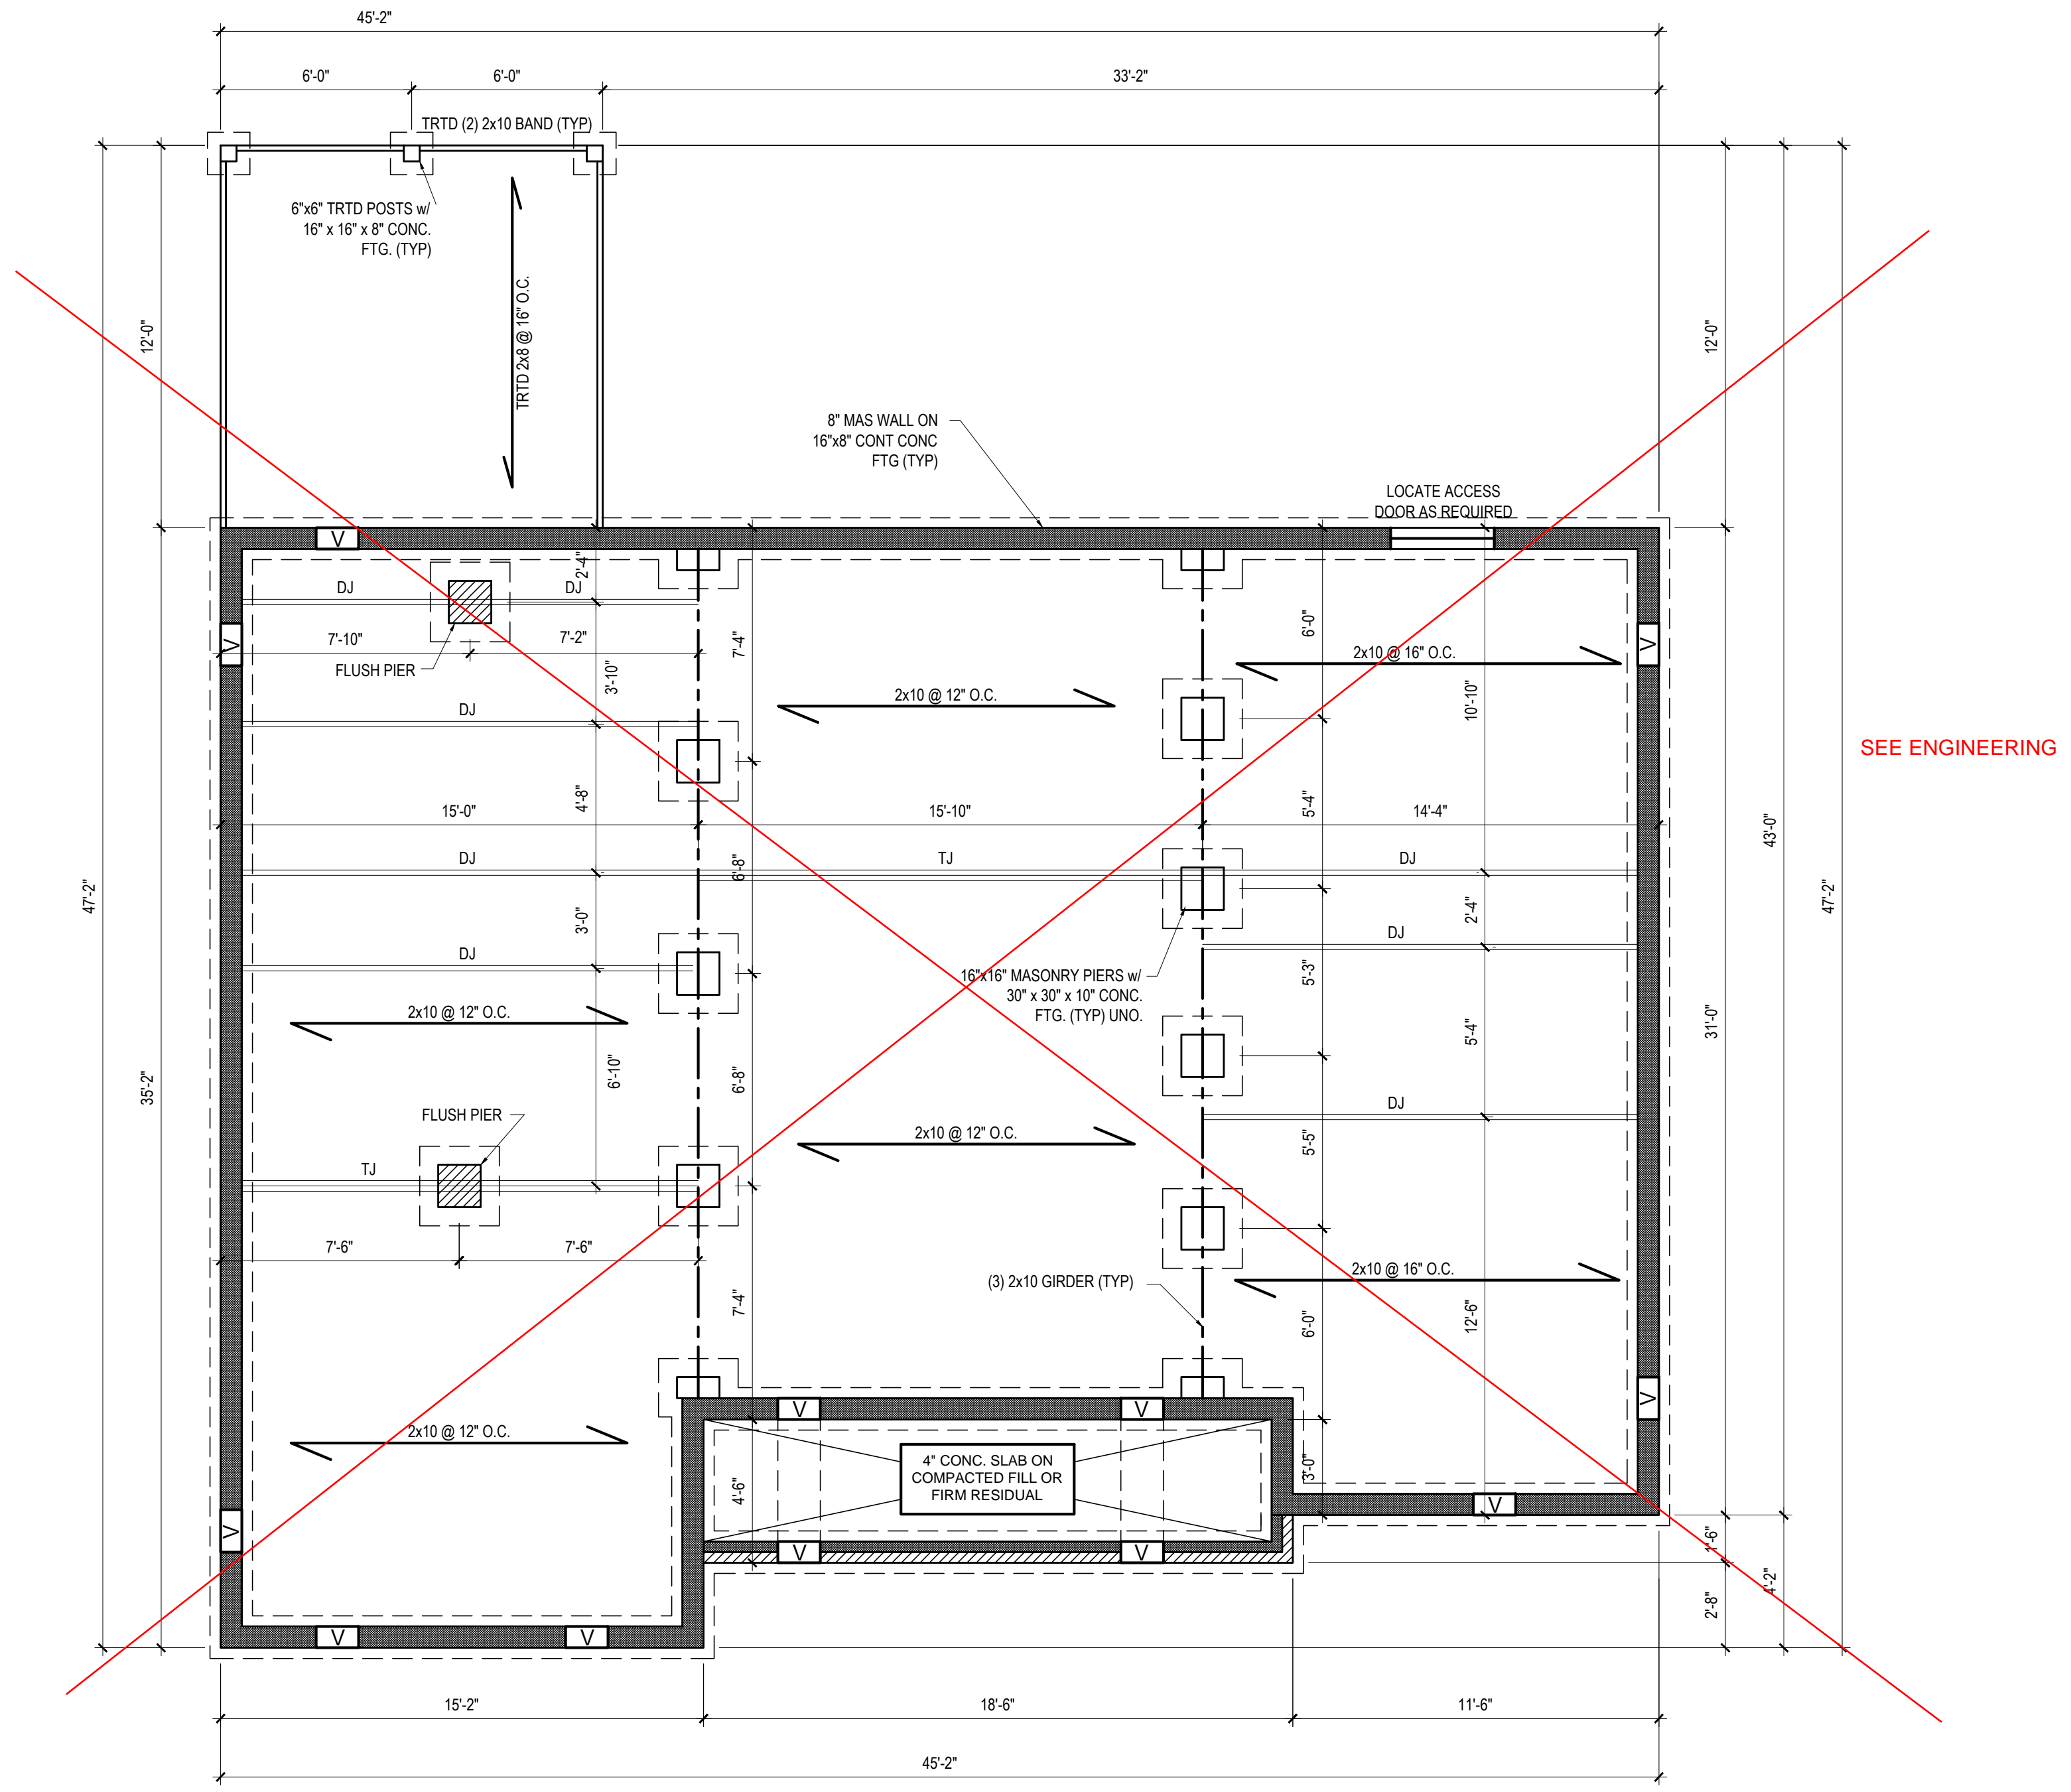

FOUNDATION PLAN
1/4" = 1'-0"

| | |
|-----------------|--------------|
| Project # | 20-222 |
| Date | 1-27-21 |
| Drawn/Design By | KBB |
| Scale | 1/4" = 1'-0" |

| REVISIONS | | |
|-----------|------|---------|
| No. | Date | Remarks |
| 1 | | |
| 2 | | |
| 3 | | |

9101 Ten-Ten Rd.
Raleigh, NC 27603
Office: (919) 302-0693



Email: Kent@KandAHomeDesigns.com Website: www.KandAHomeDesigns.com


SEE ENGINEERING

Willow
(Master Left)

KMB Building, LLC
5609 Stewart Rd.
Raleigh, NC 27603

FOUNDATION

Sheet Number
2
of 4

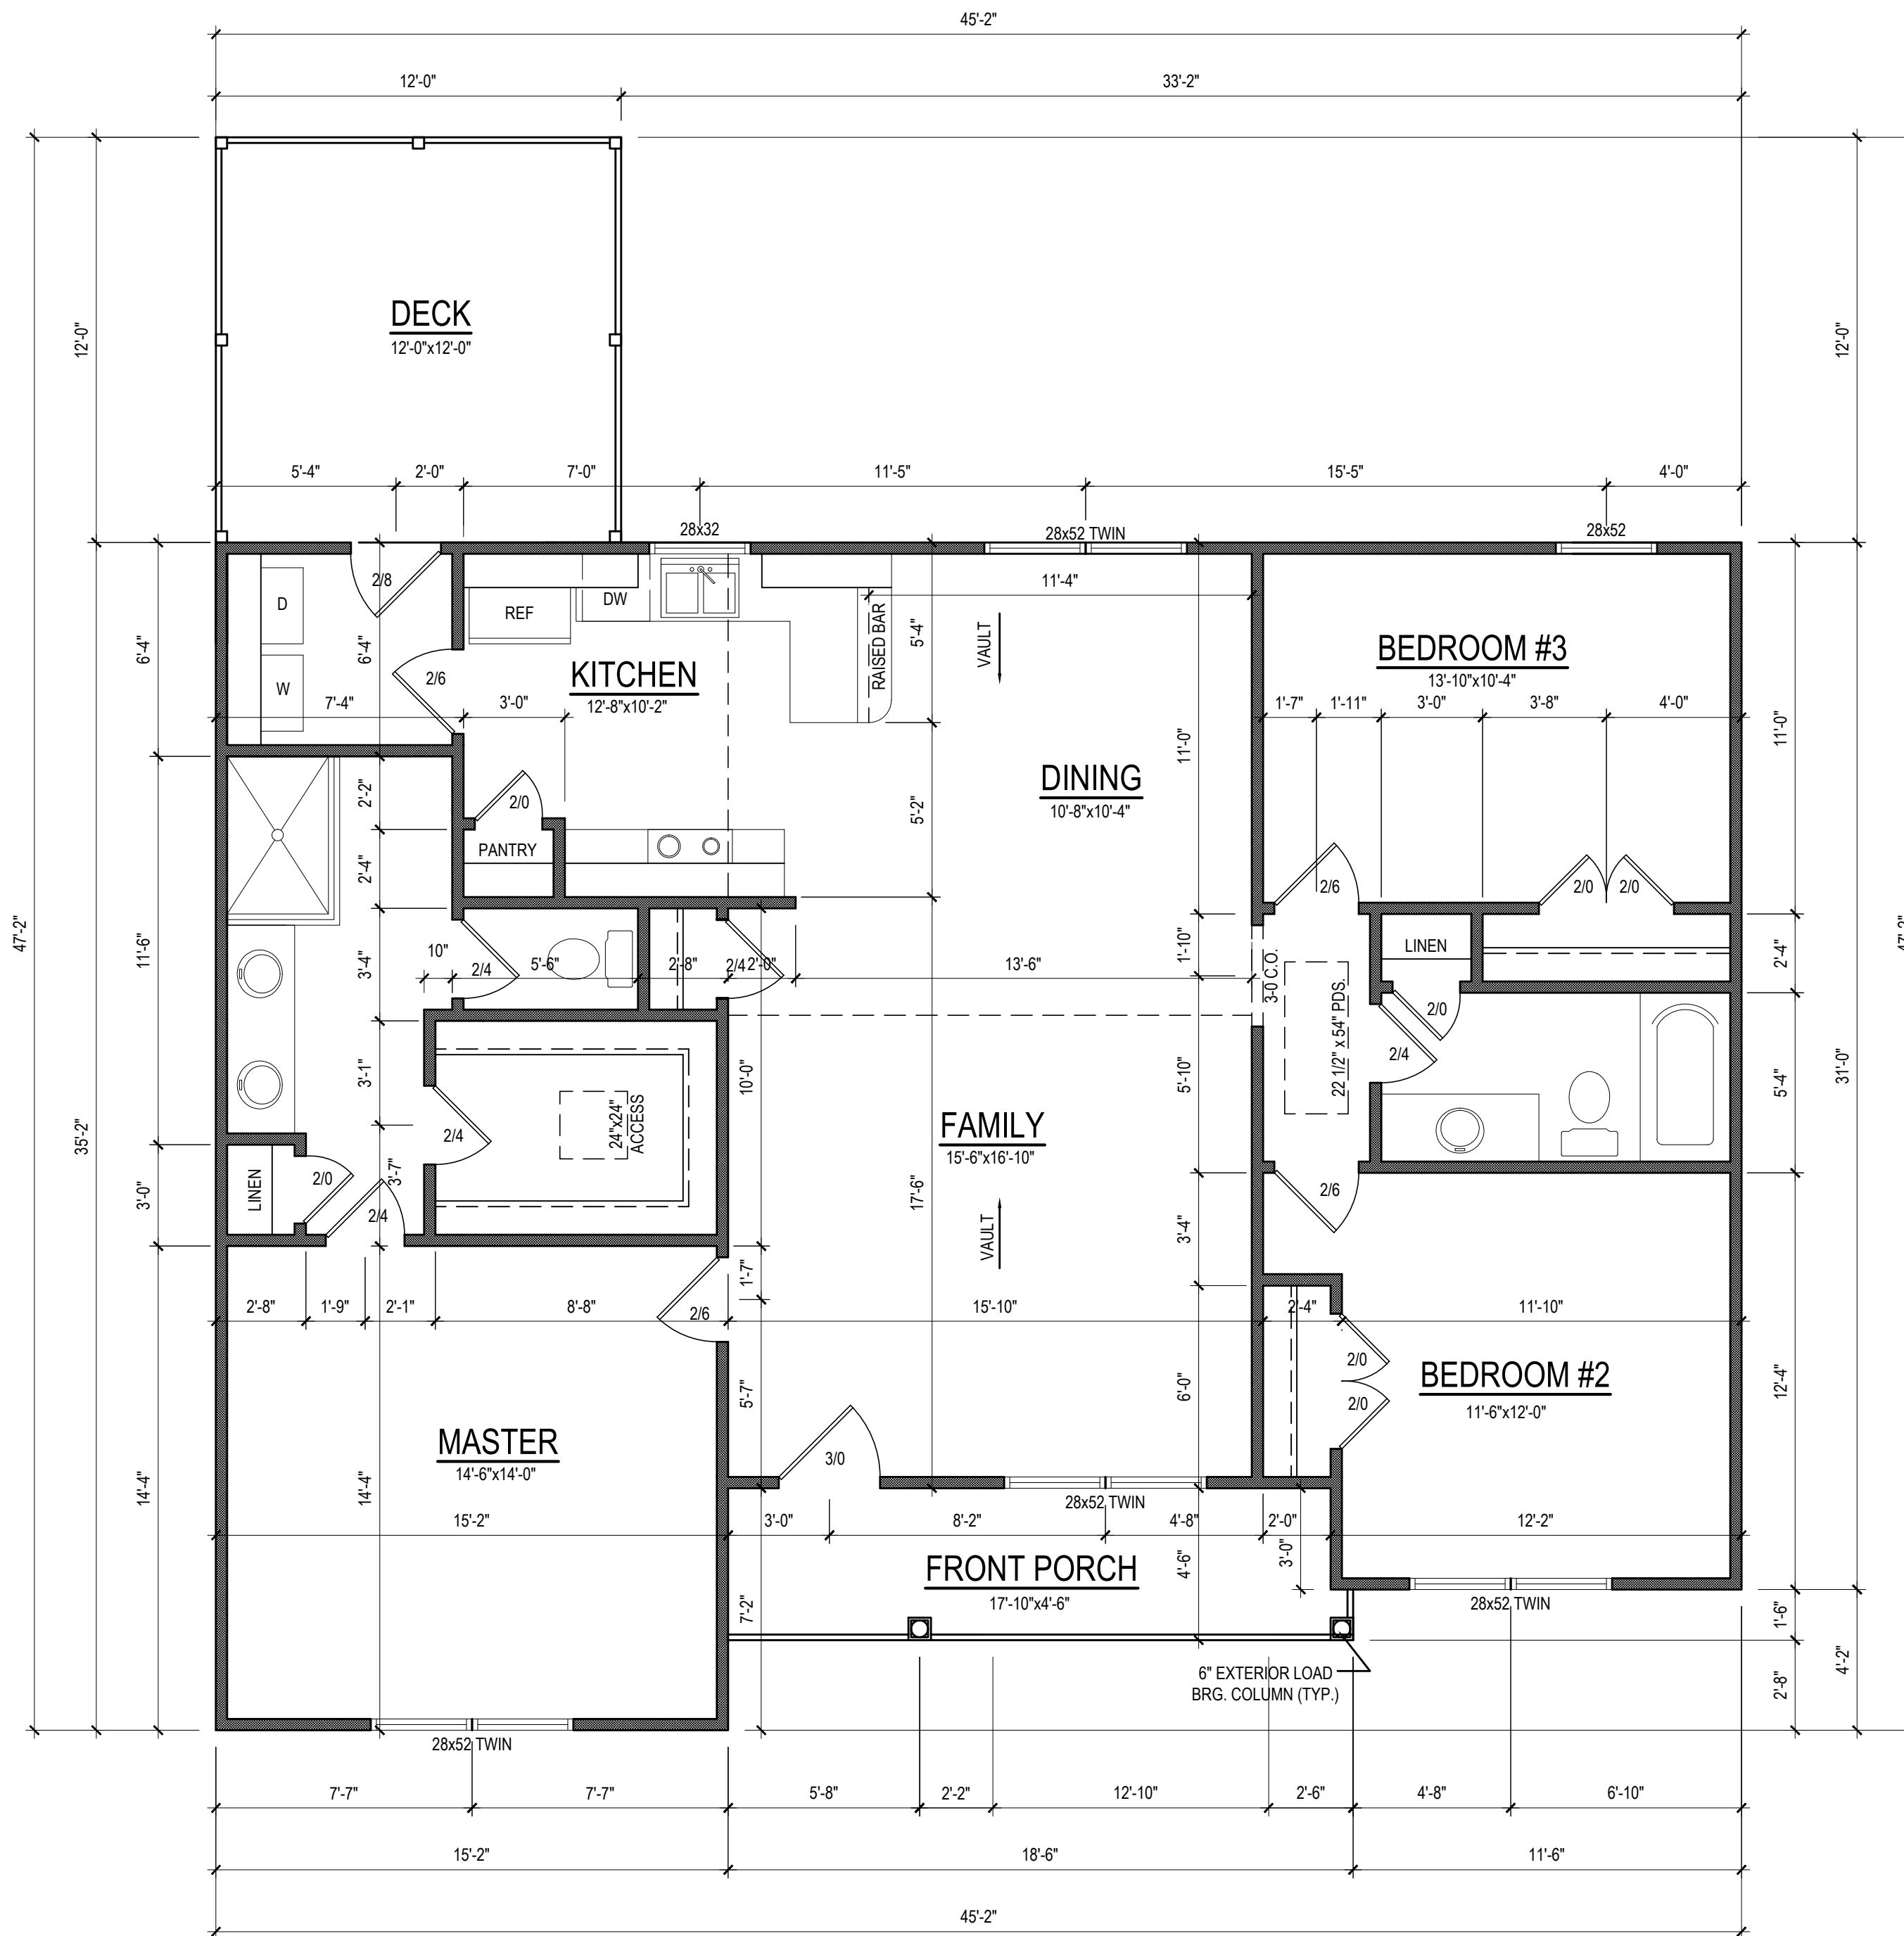

FIRST FLOOR PLAN
 1/4" = 1'-0" CEILING HT. = 9'-0"

| | |
|-----------------|--------------|
| Project # | 20-222 |
| Date | 1-27-21 |
| Drawn/Design By | KBB |
| Scale | 1/4" = 1'-0" |

| REVISIONS | | |
|-----------|------|---------|
| No. | Date | Remarks |
| 1 | | |
| 2 | | |
| 3 | | |

9101 Ten-Ten Rd.
 Raleigh, NC 27603
 Office: (919) 302-0693




Email: Kent@KandAHomeDesigns.com Website: www.KandAHomeDesigns.com

Willow
 (Master Left)

KMB Building, LLC
 5609 Stewart Rd.
 Raleigh, NC 27603

FIRST FLOOR

Sheet Number
3
 of 4

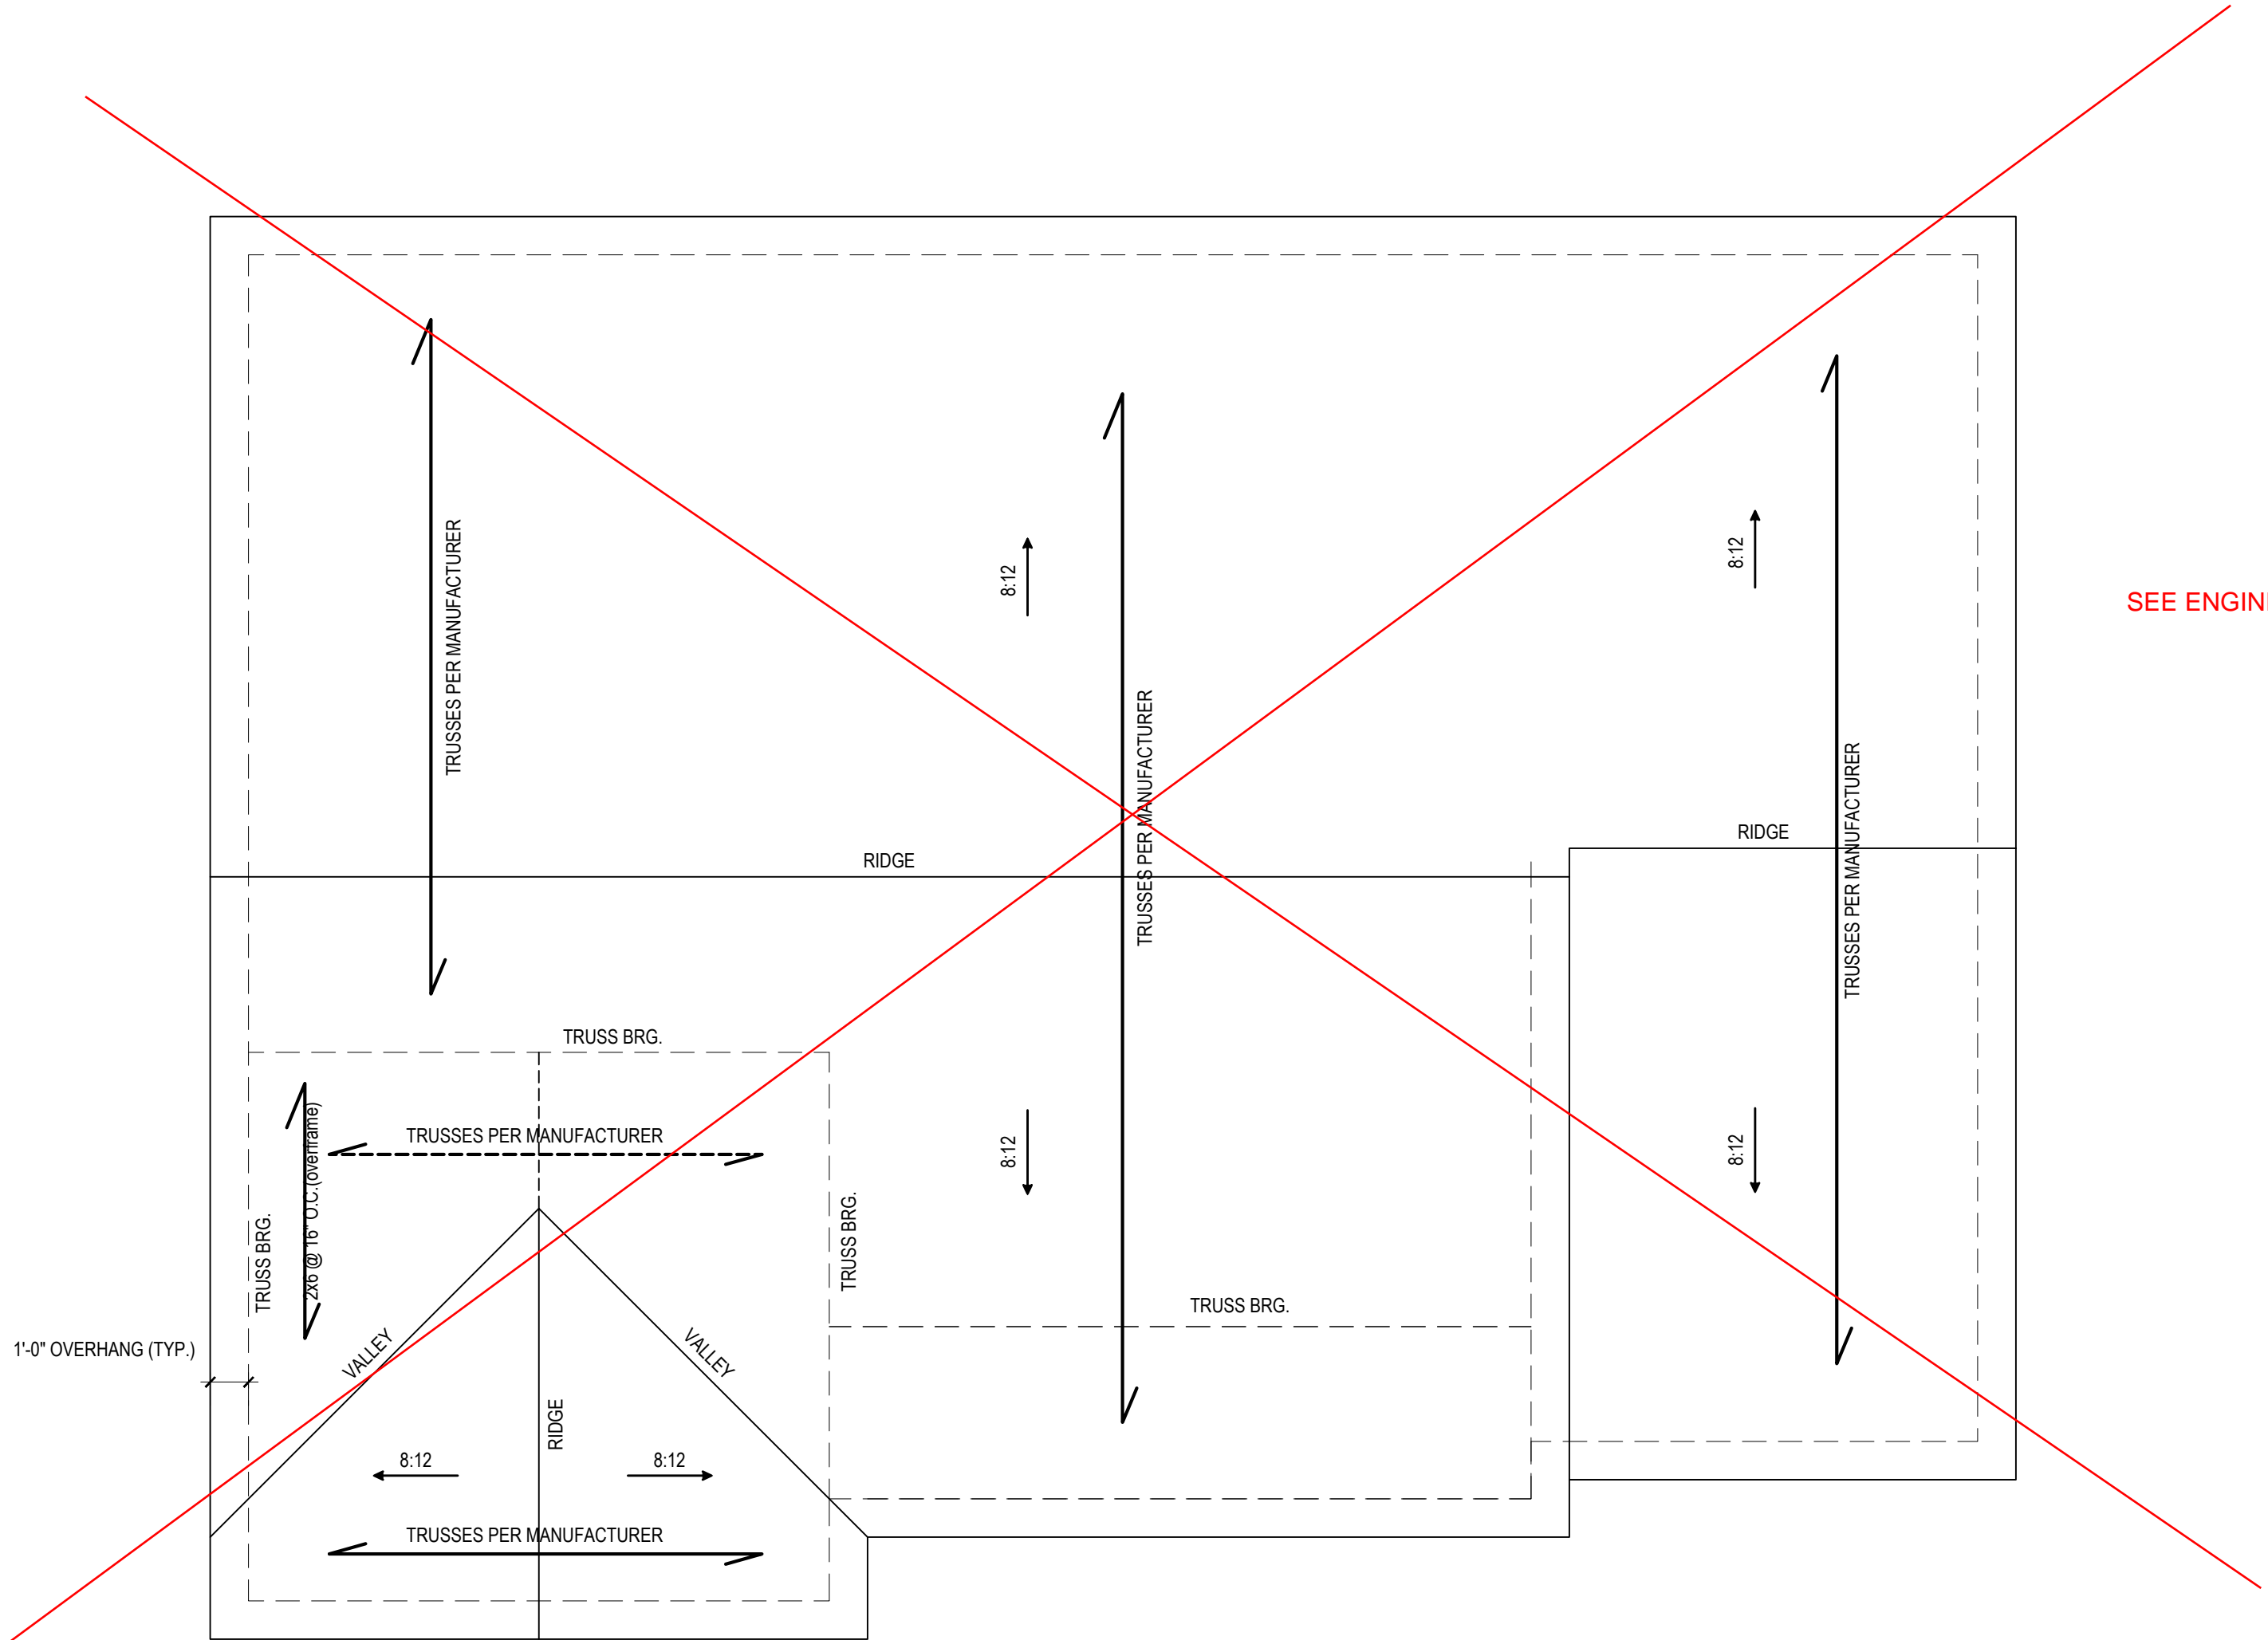

SEE ENGINEERING

ROOF PLAN
1/4" = 1'-0"

| | |
|-----------------|--------------|
| Project # | 20-222 |
| Date | 1-27-21 |
| Drawn/Design By | KBB |
| Scale | 1/4" = 1'-0" |

| REVISIONS | | |
|-----------|------|---------|
| No. | Date | Remarks |
| 1 | | |
| 2 | | |
| 3 | | |

9101 Ten-Ten Rd.
Raleigh, NC 27603
Office: (919) 302-0693



Email: Kent@KandAHomeDesigns.com Website: www.KandAHomeDesigns.com

Willow
(Master Left)



KMB Building, LLC
5609 Stewart Rd.
Raleigh, NC 27603

ROOF LAYOUT

Sheet Number
4
of 4

FOUNDATION PLAN



1/4" = 1'-0"

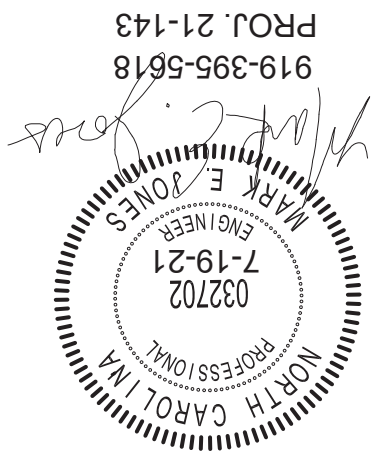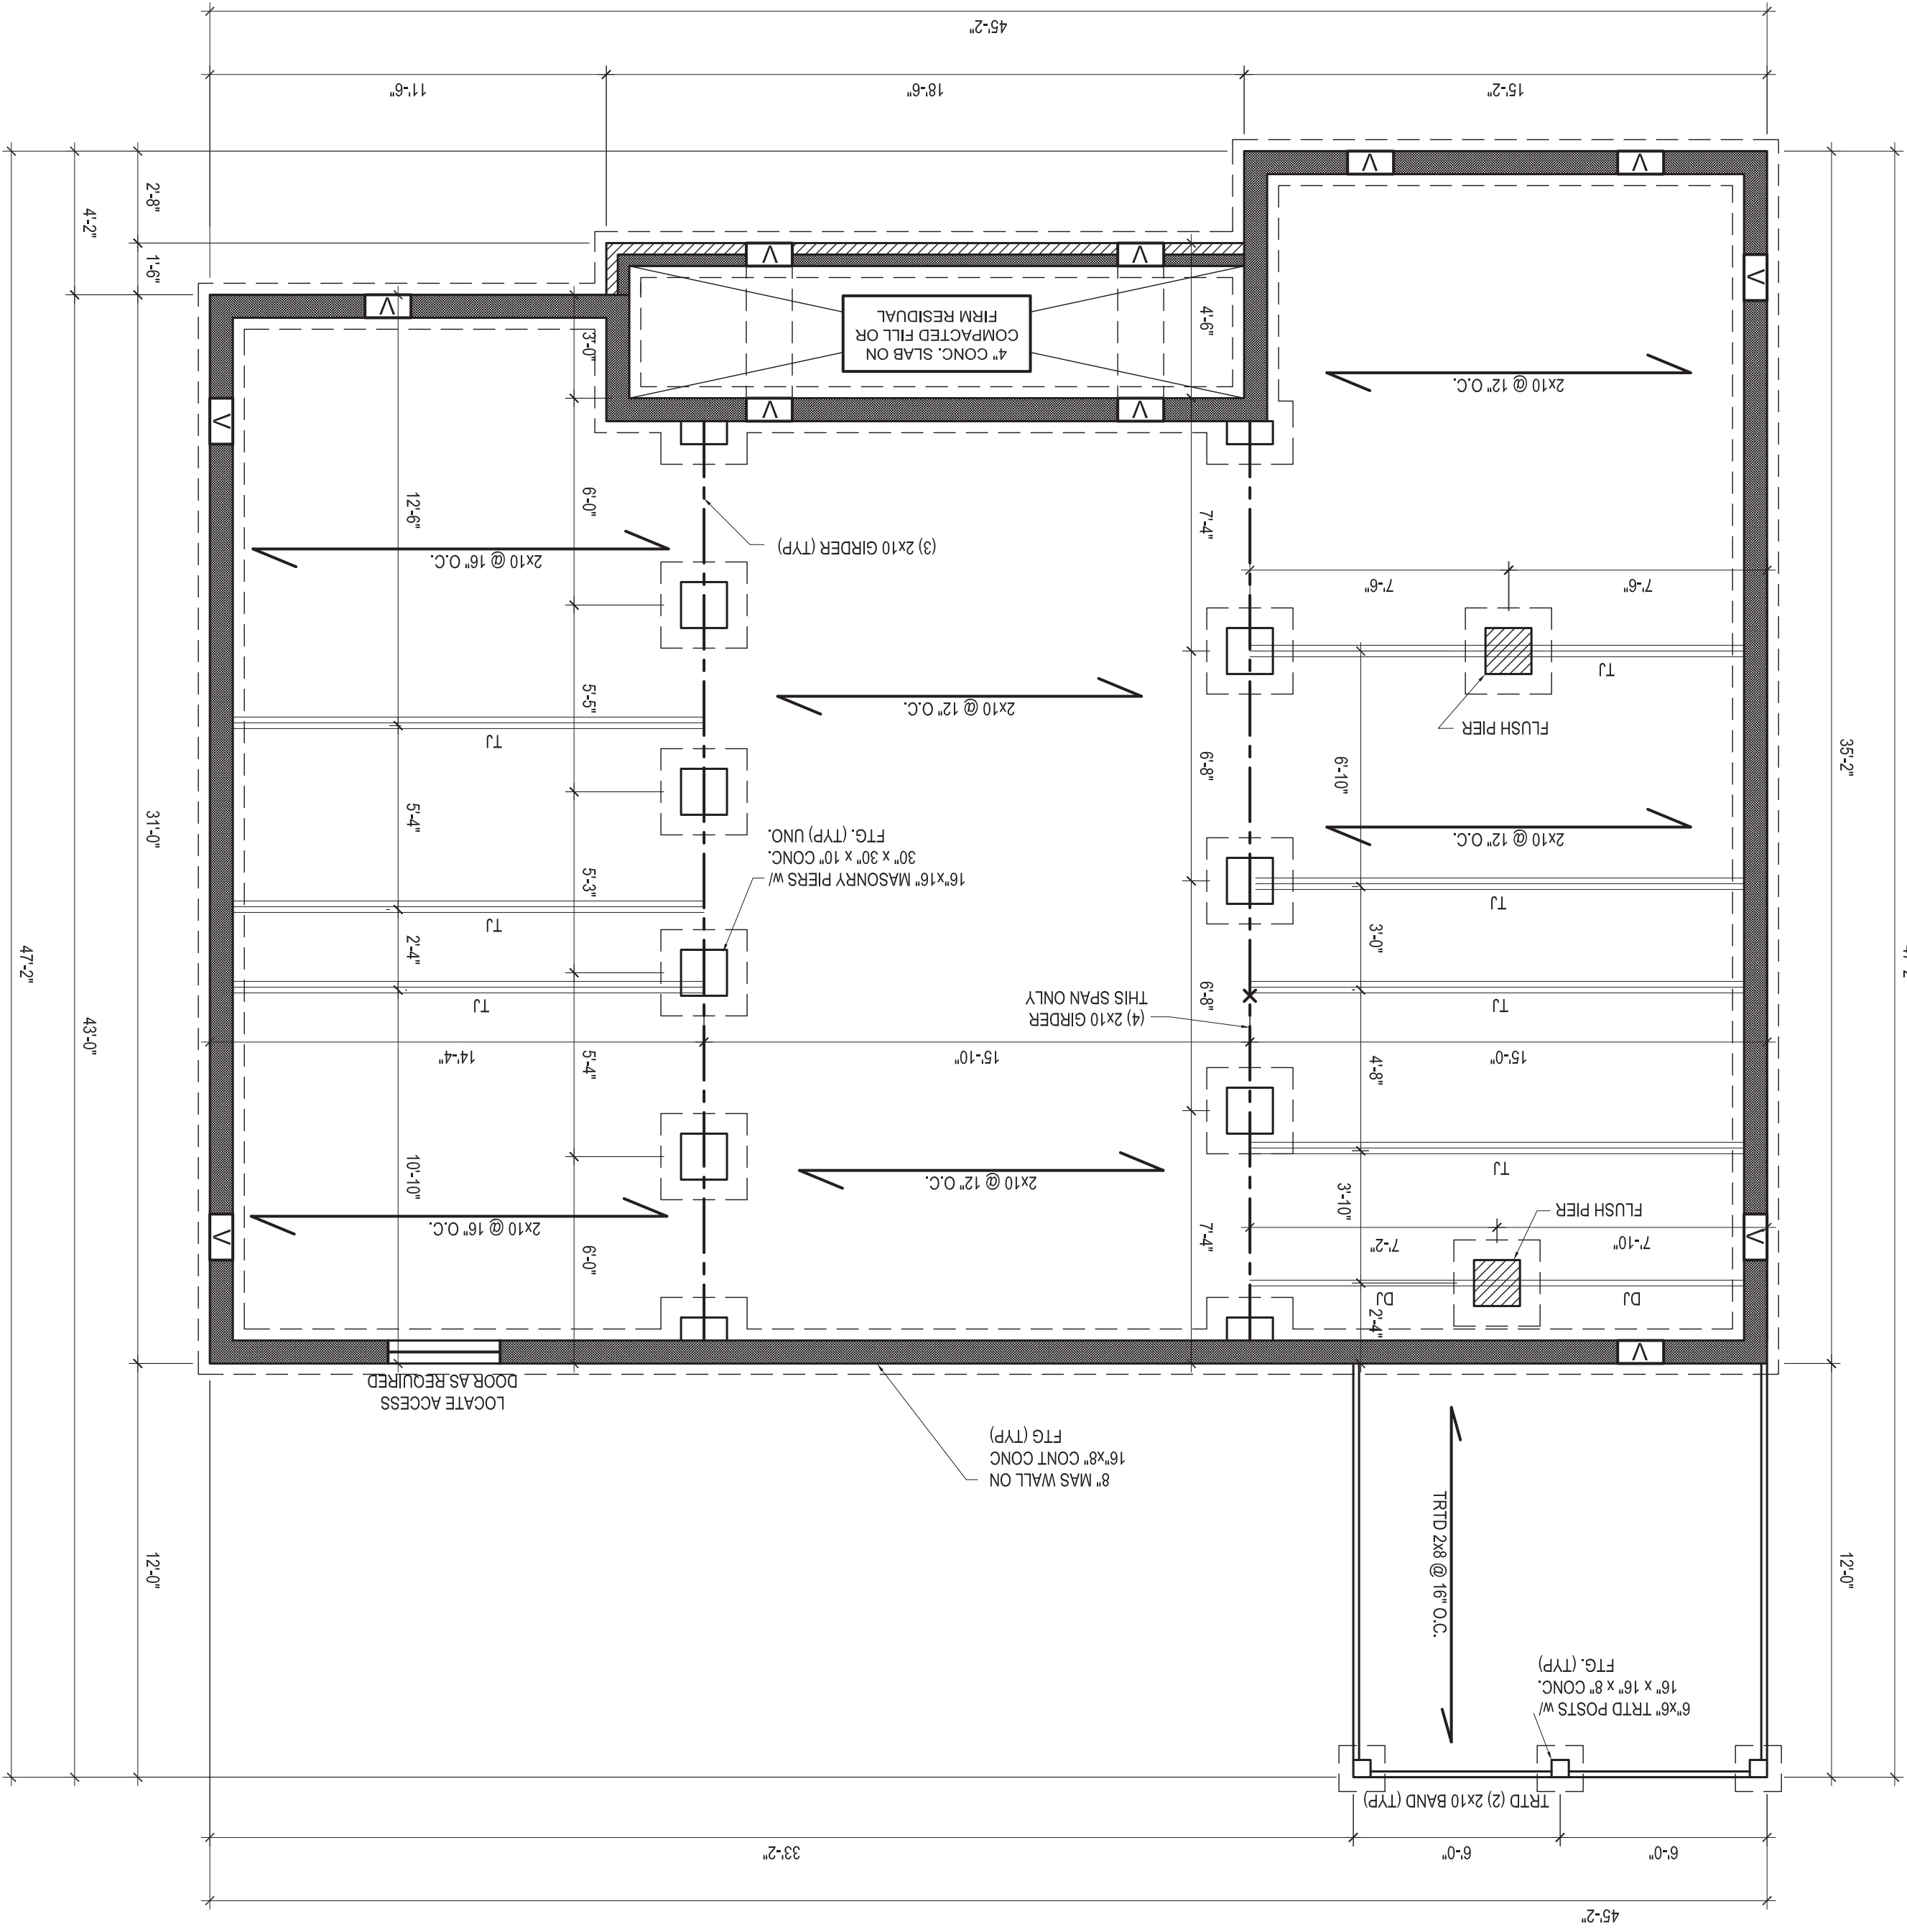

919-395-5618
PROJ. 21-143

FIRST FLOOR PLAN
 1/4" = 1'-0" CEILING HT. = 9'-0"

WILLOW PLAN OPTIONAL STICK FRAME
 PAGE 2 OF 3

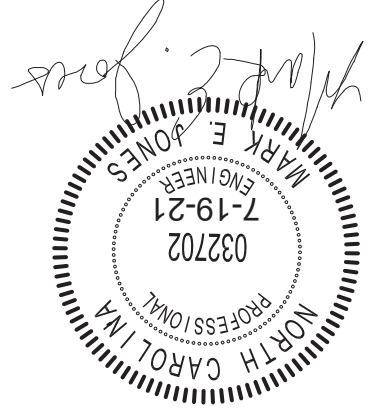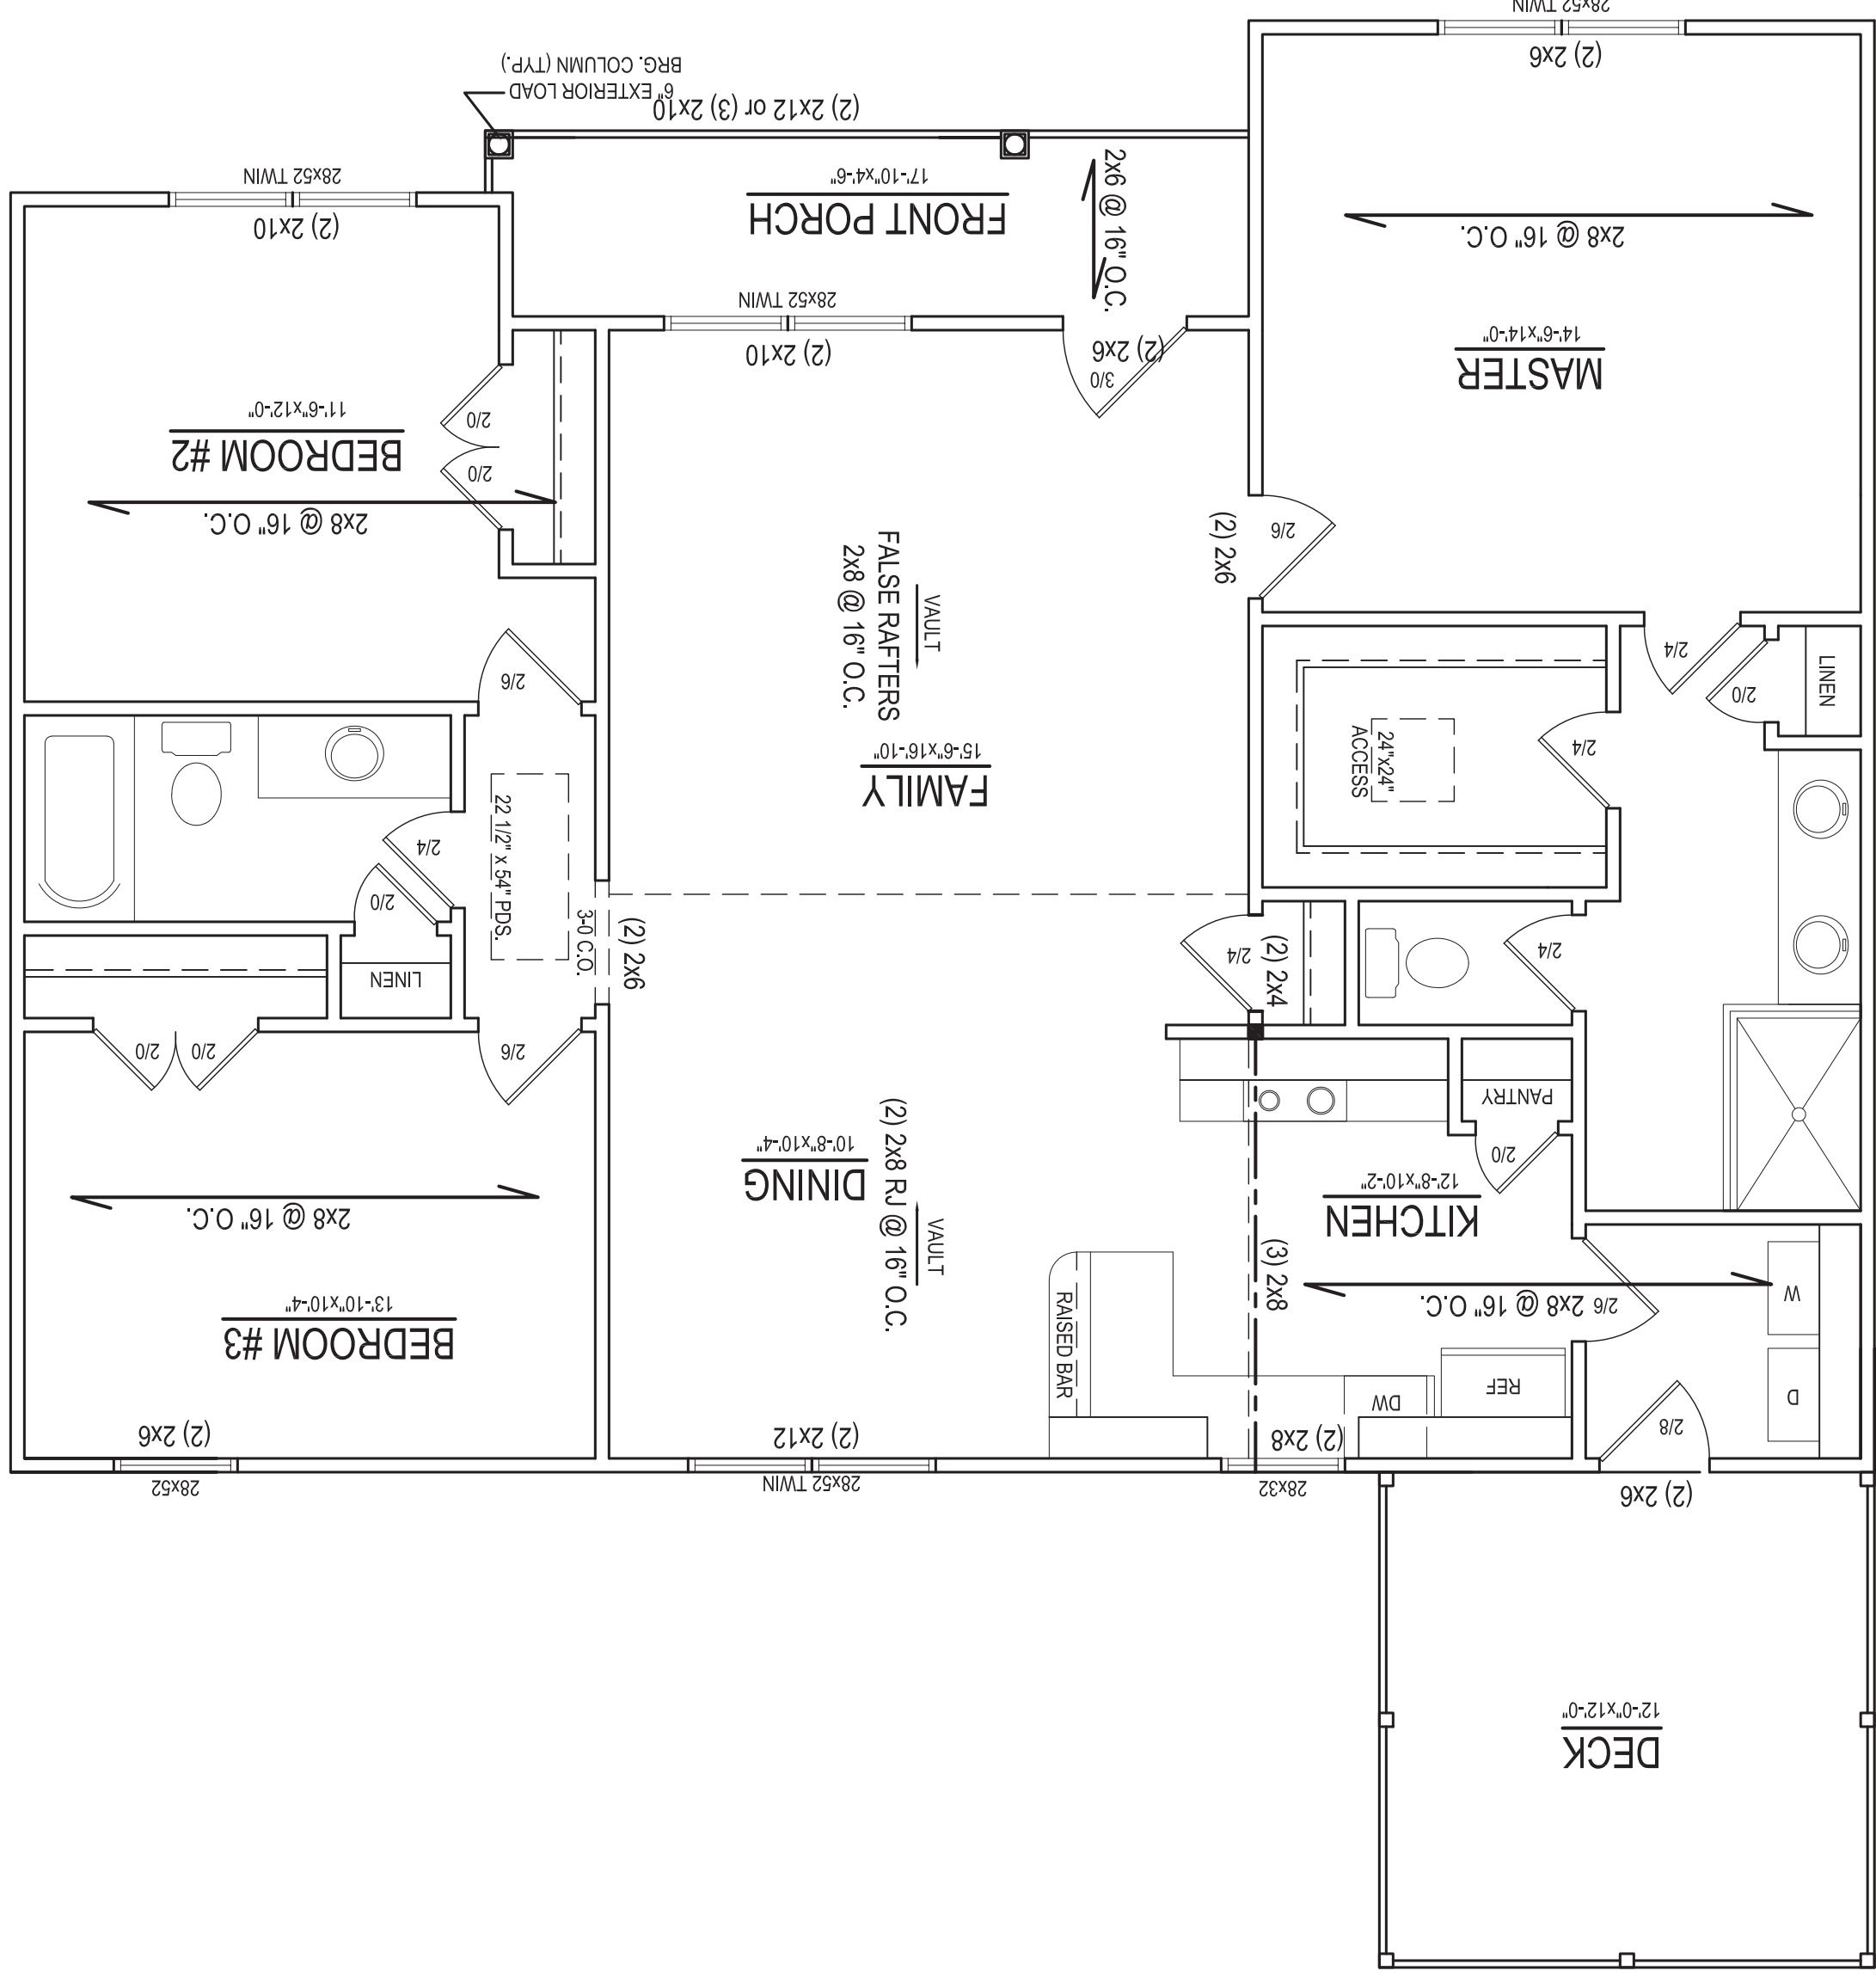

WILLOW PLAN OPTIONAL STICK FRAME

