


SITE PLAN APPROVAL  
DISTRICT RAZOR USE 40x58 SFD  
BEDROOMS 4  
6-21-21 K.A.G.  
ADMINISTRATOR

West Rd.

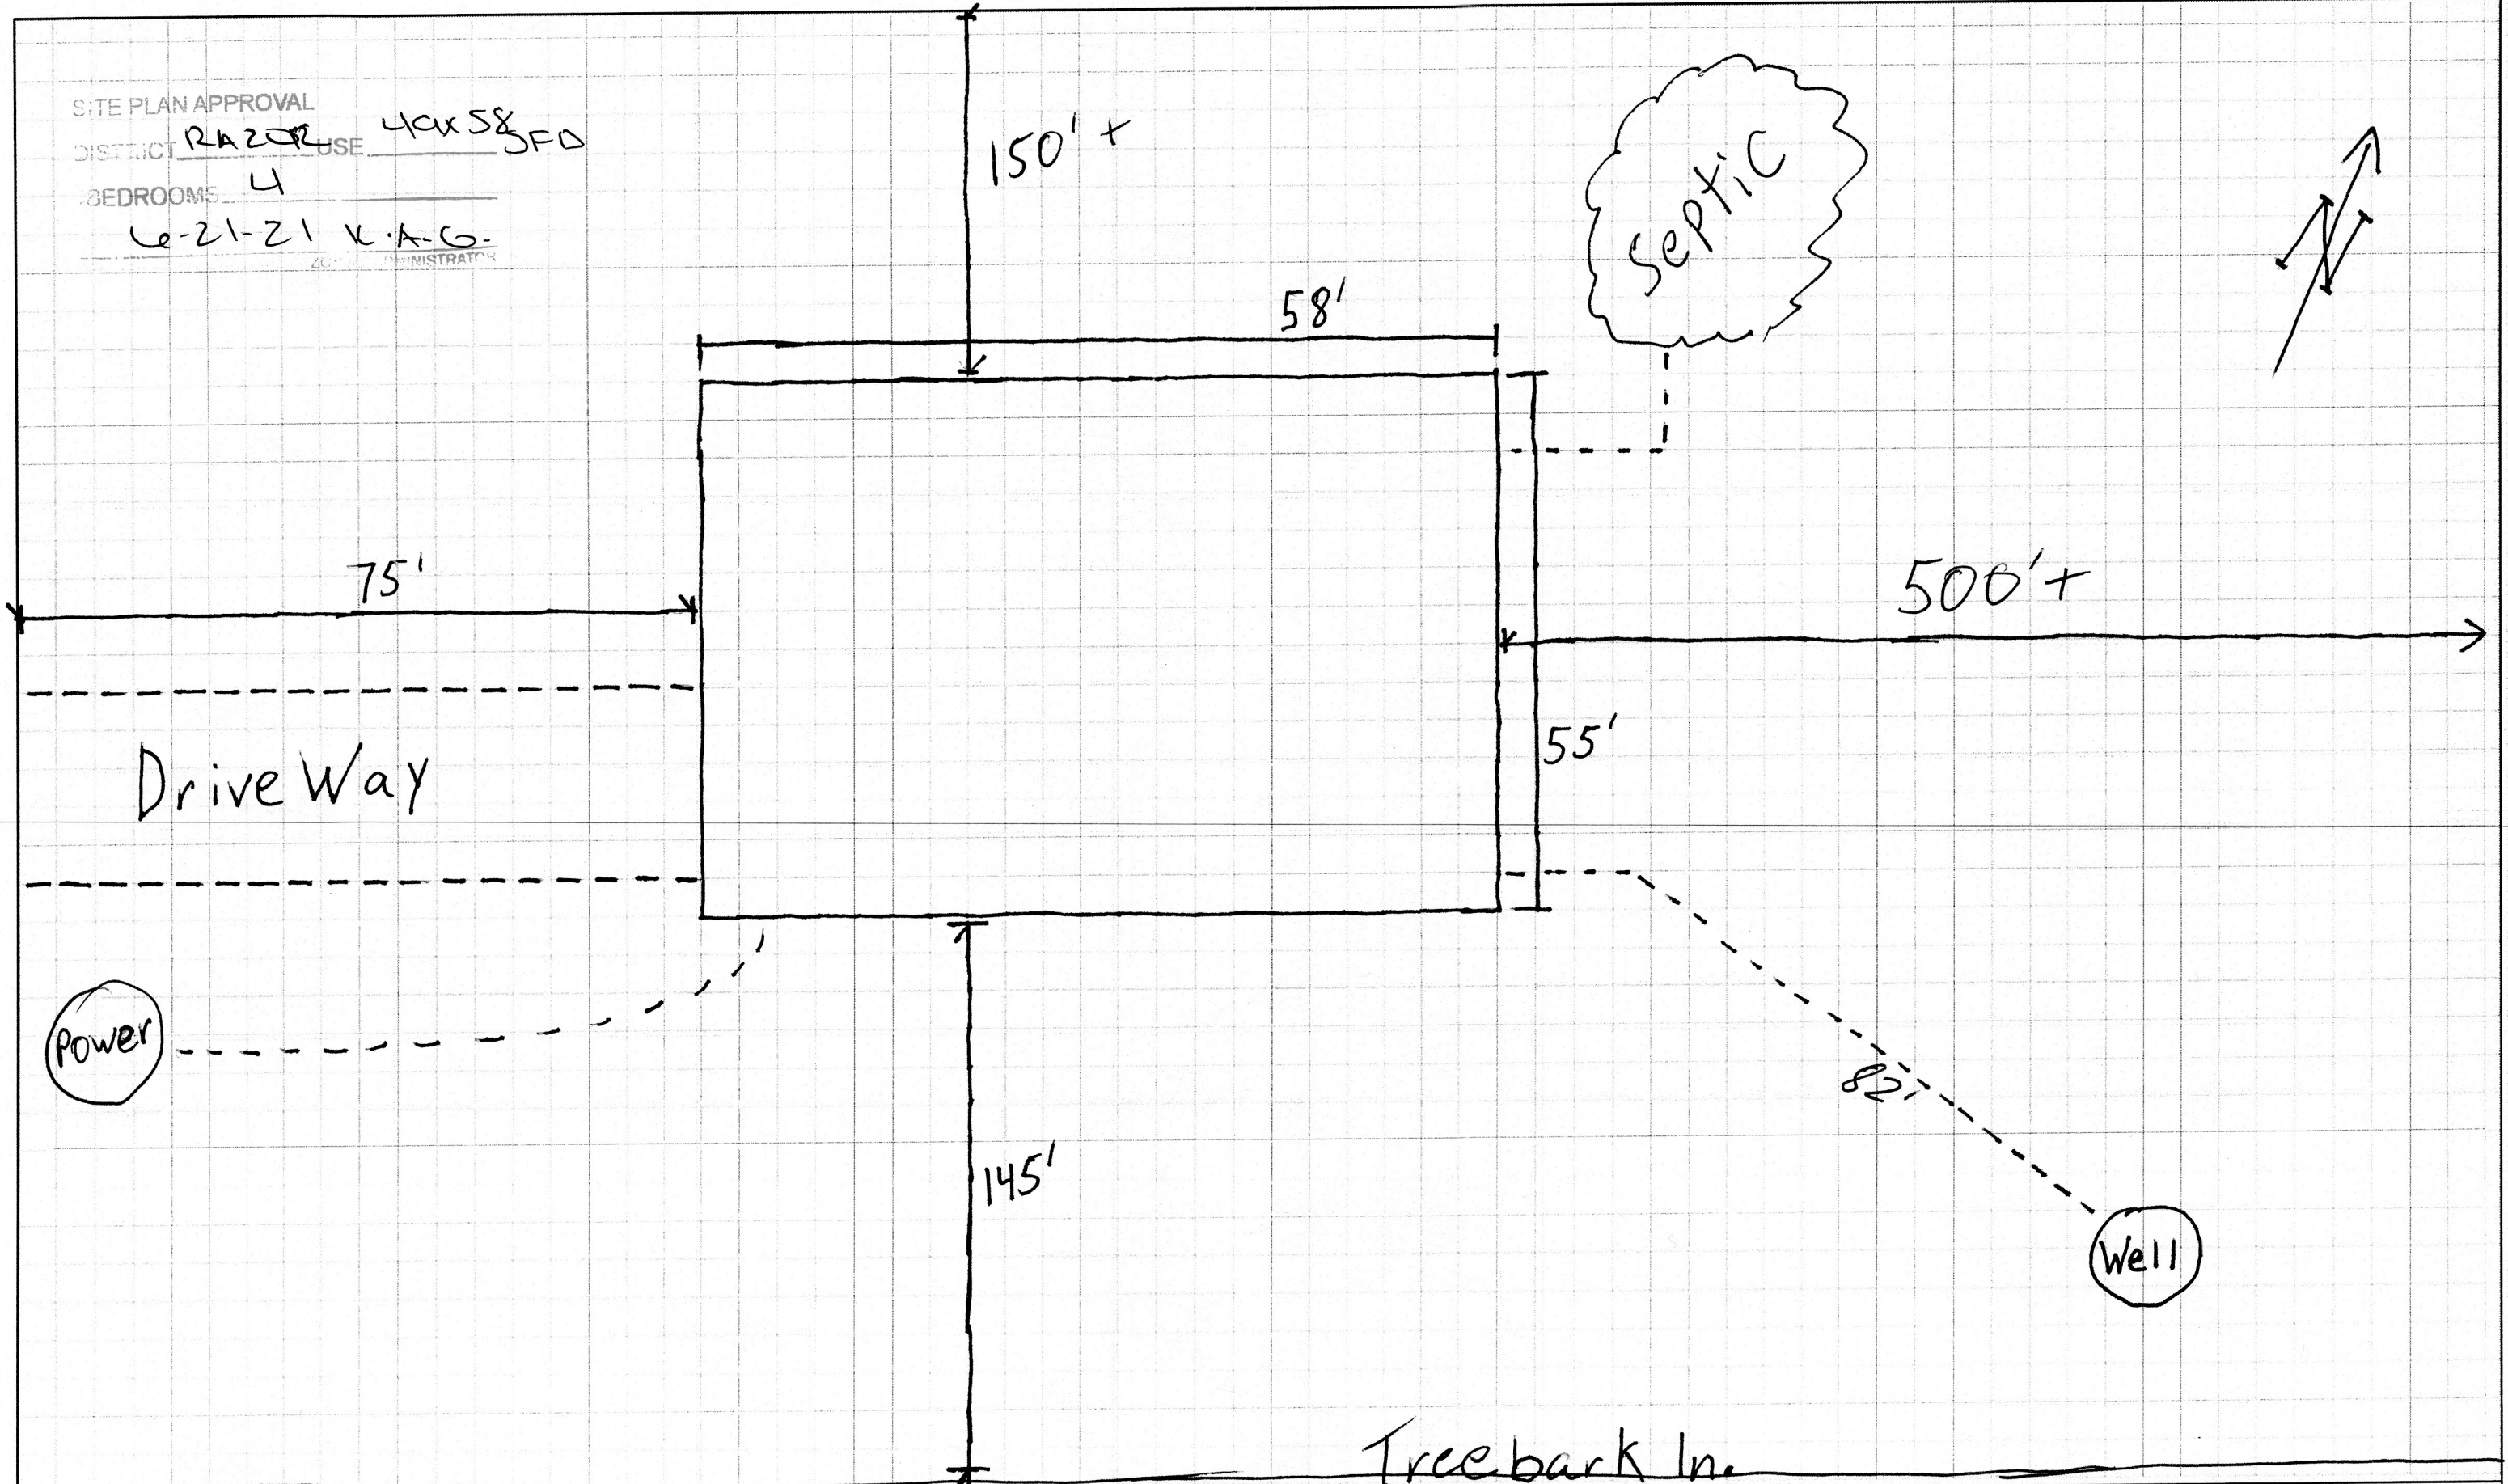

Drawn By:  
**Carlos Aloy**

Scale 1/4" = 1'-0"

TBD TreeBark Ln  
~~Preliminary PLOT~~  
Cameron, NC 28326

All dimensions and size designations given are subject to verification. Estimates ONLY

Design plans are provided for basic information furthering the understanding of associated costs. No guarantees are made on these measurements, drawings, and assessments. Design plans remain the property of Red Door Homes.

Designed For:  
**114 Bobbitt**

