


GENERAL NOTES

- WINDOWS ARE REPRESENTATIVE FOR GENERAL SIZE AND LOCATION. SEE A101.


DRAWN by
CYDNEY CLEMONS, RA
6401 CASTLEBROOK DR
RALEIGH, NC 27604
919-417-8787



11-14-23

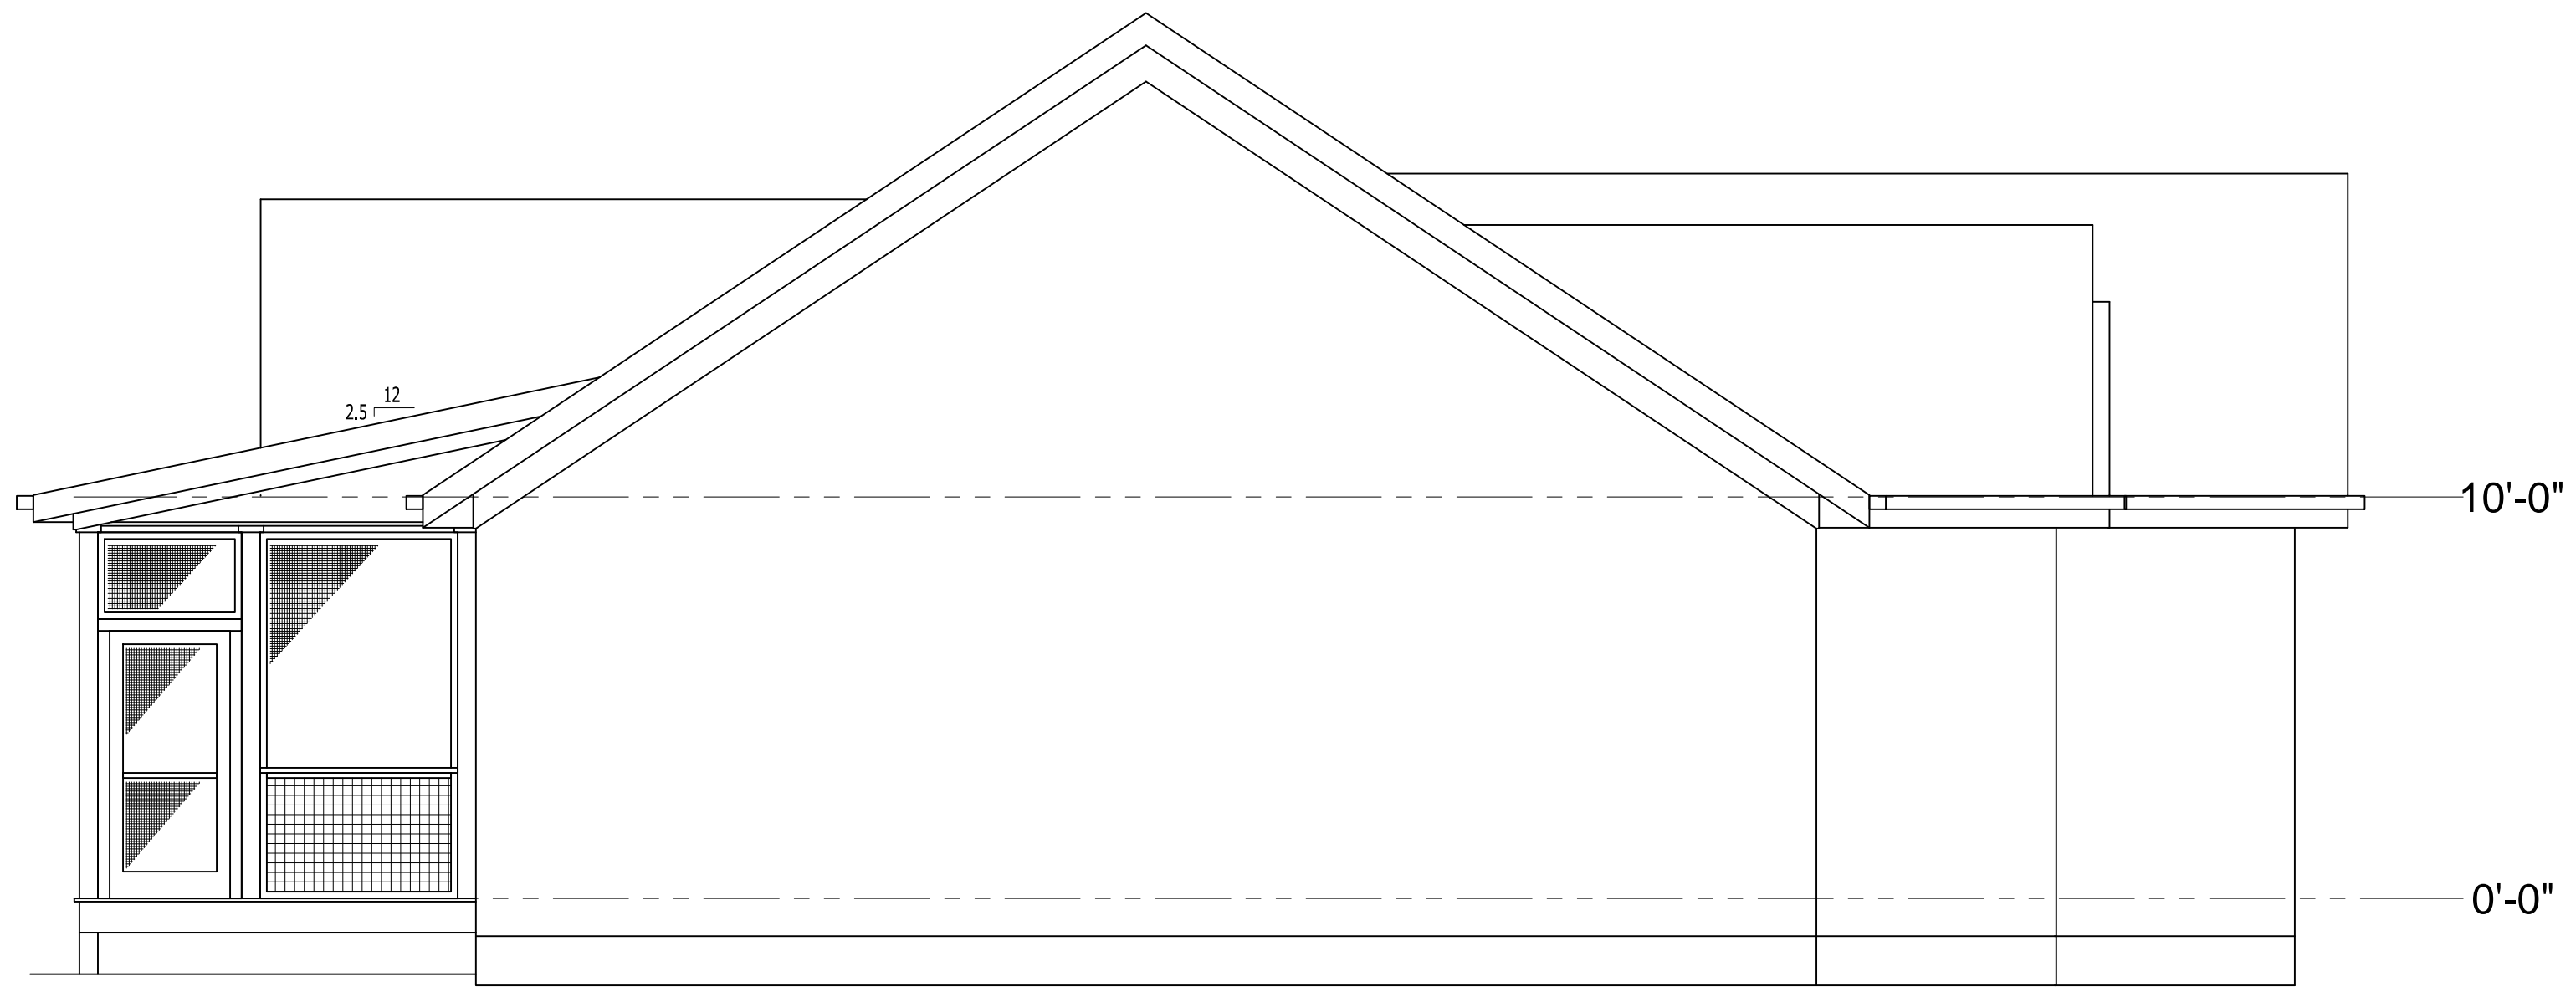

LEFT ELEVATION
SCALE: 1/4" = 1'-0"

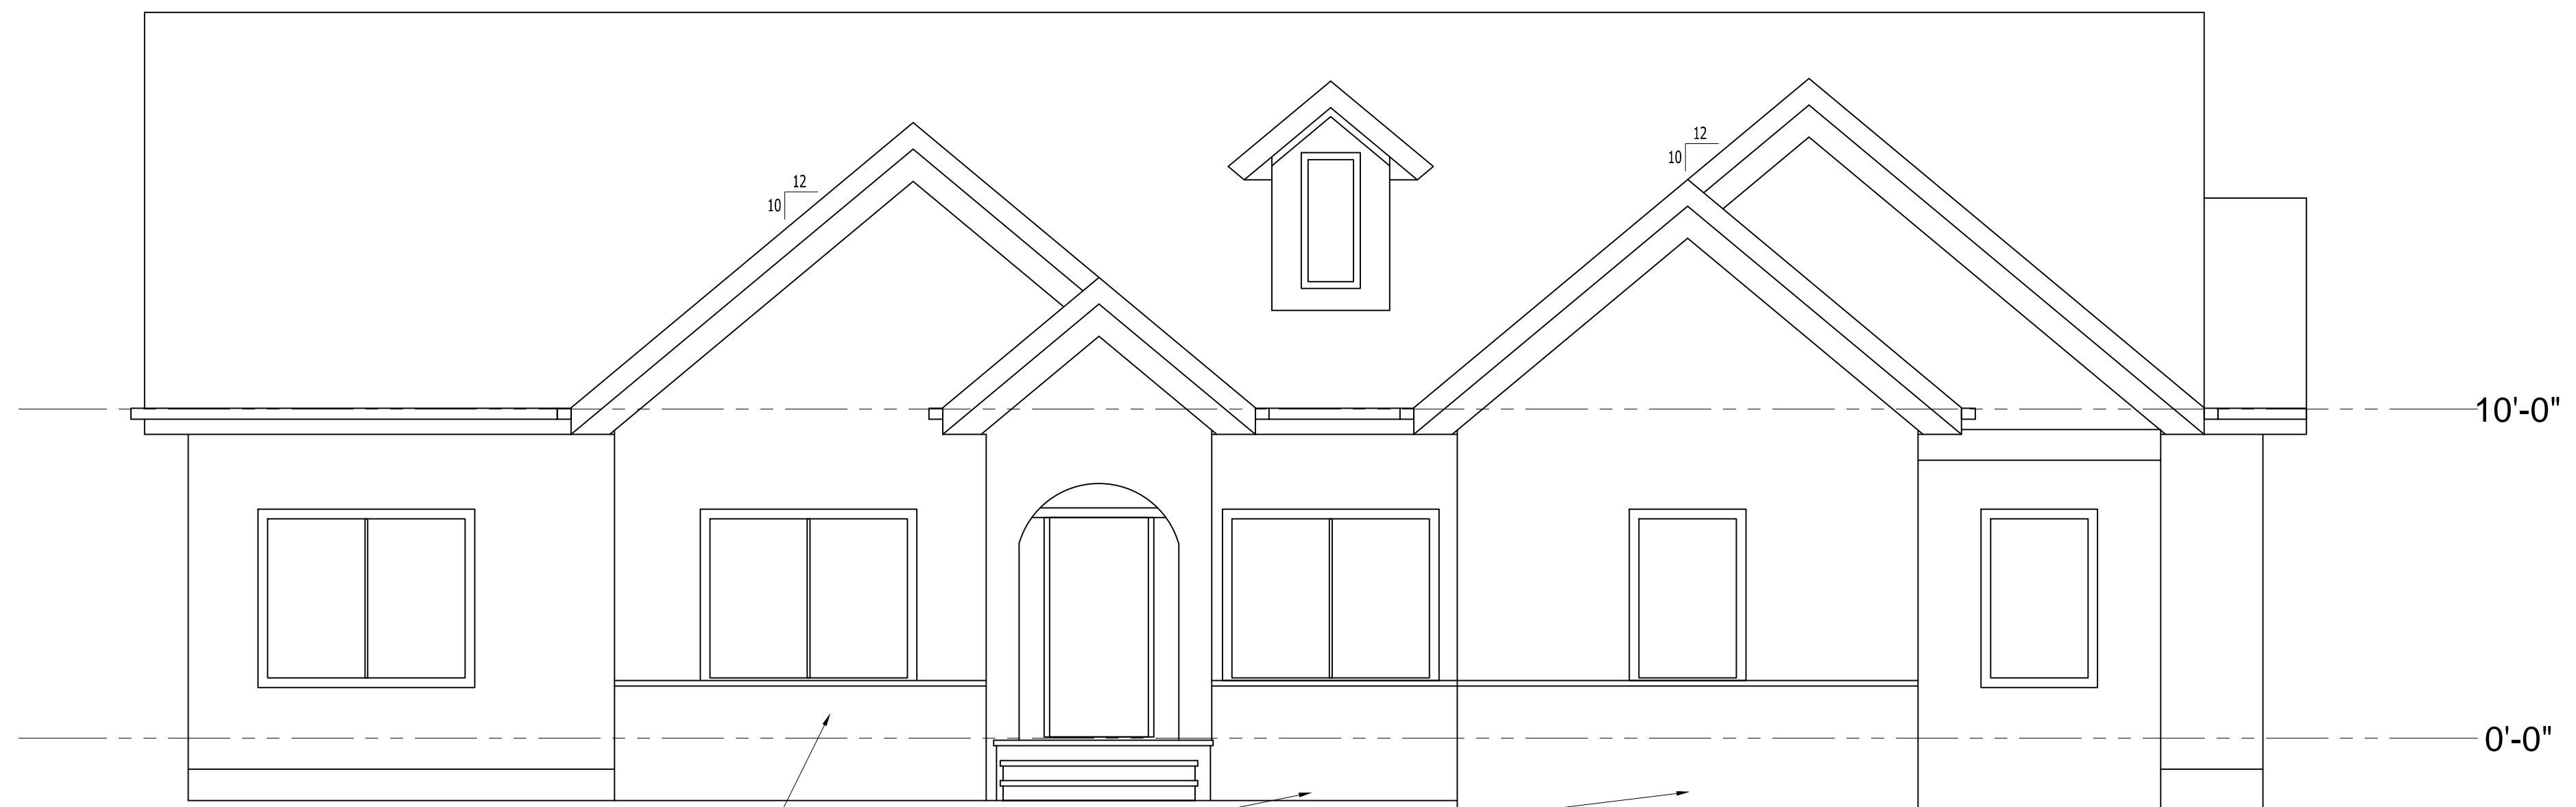

THIN STONE VENEER UP TO WINDOW SILL HT.

FRONT ELEVATION
SCALE: 1/4" = 1'-0"

New Residence for
L'Tanya Burns
1175 Cobb Road
Benson, North Carolina 27504

REVISED 11/14/23
06/08/22

ELEVATIONS

A201