
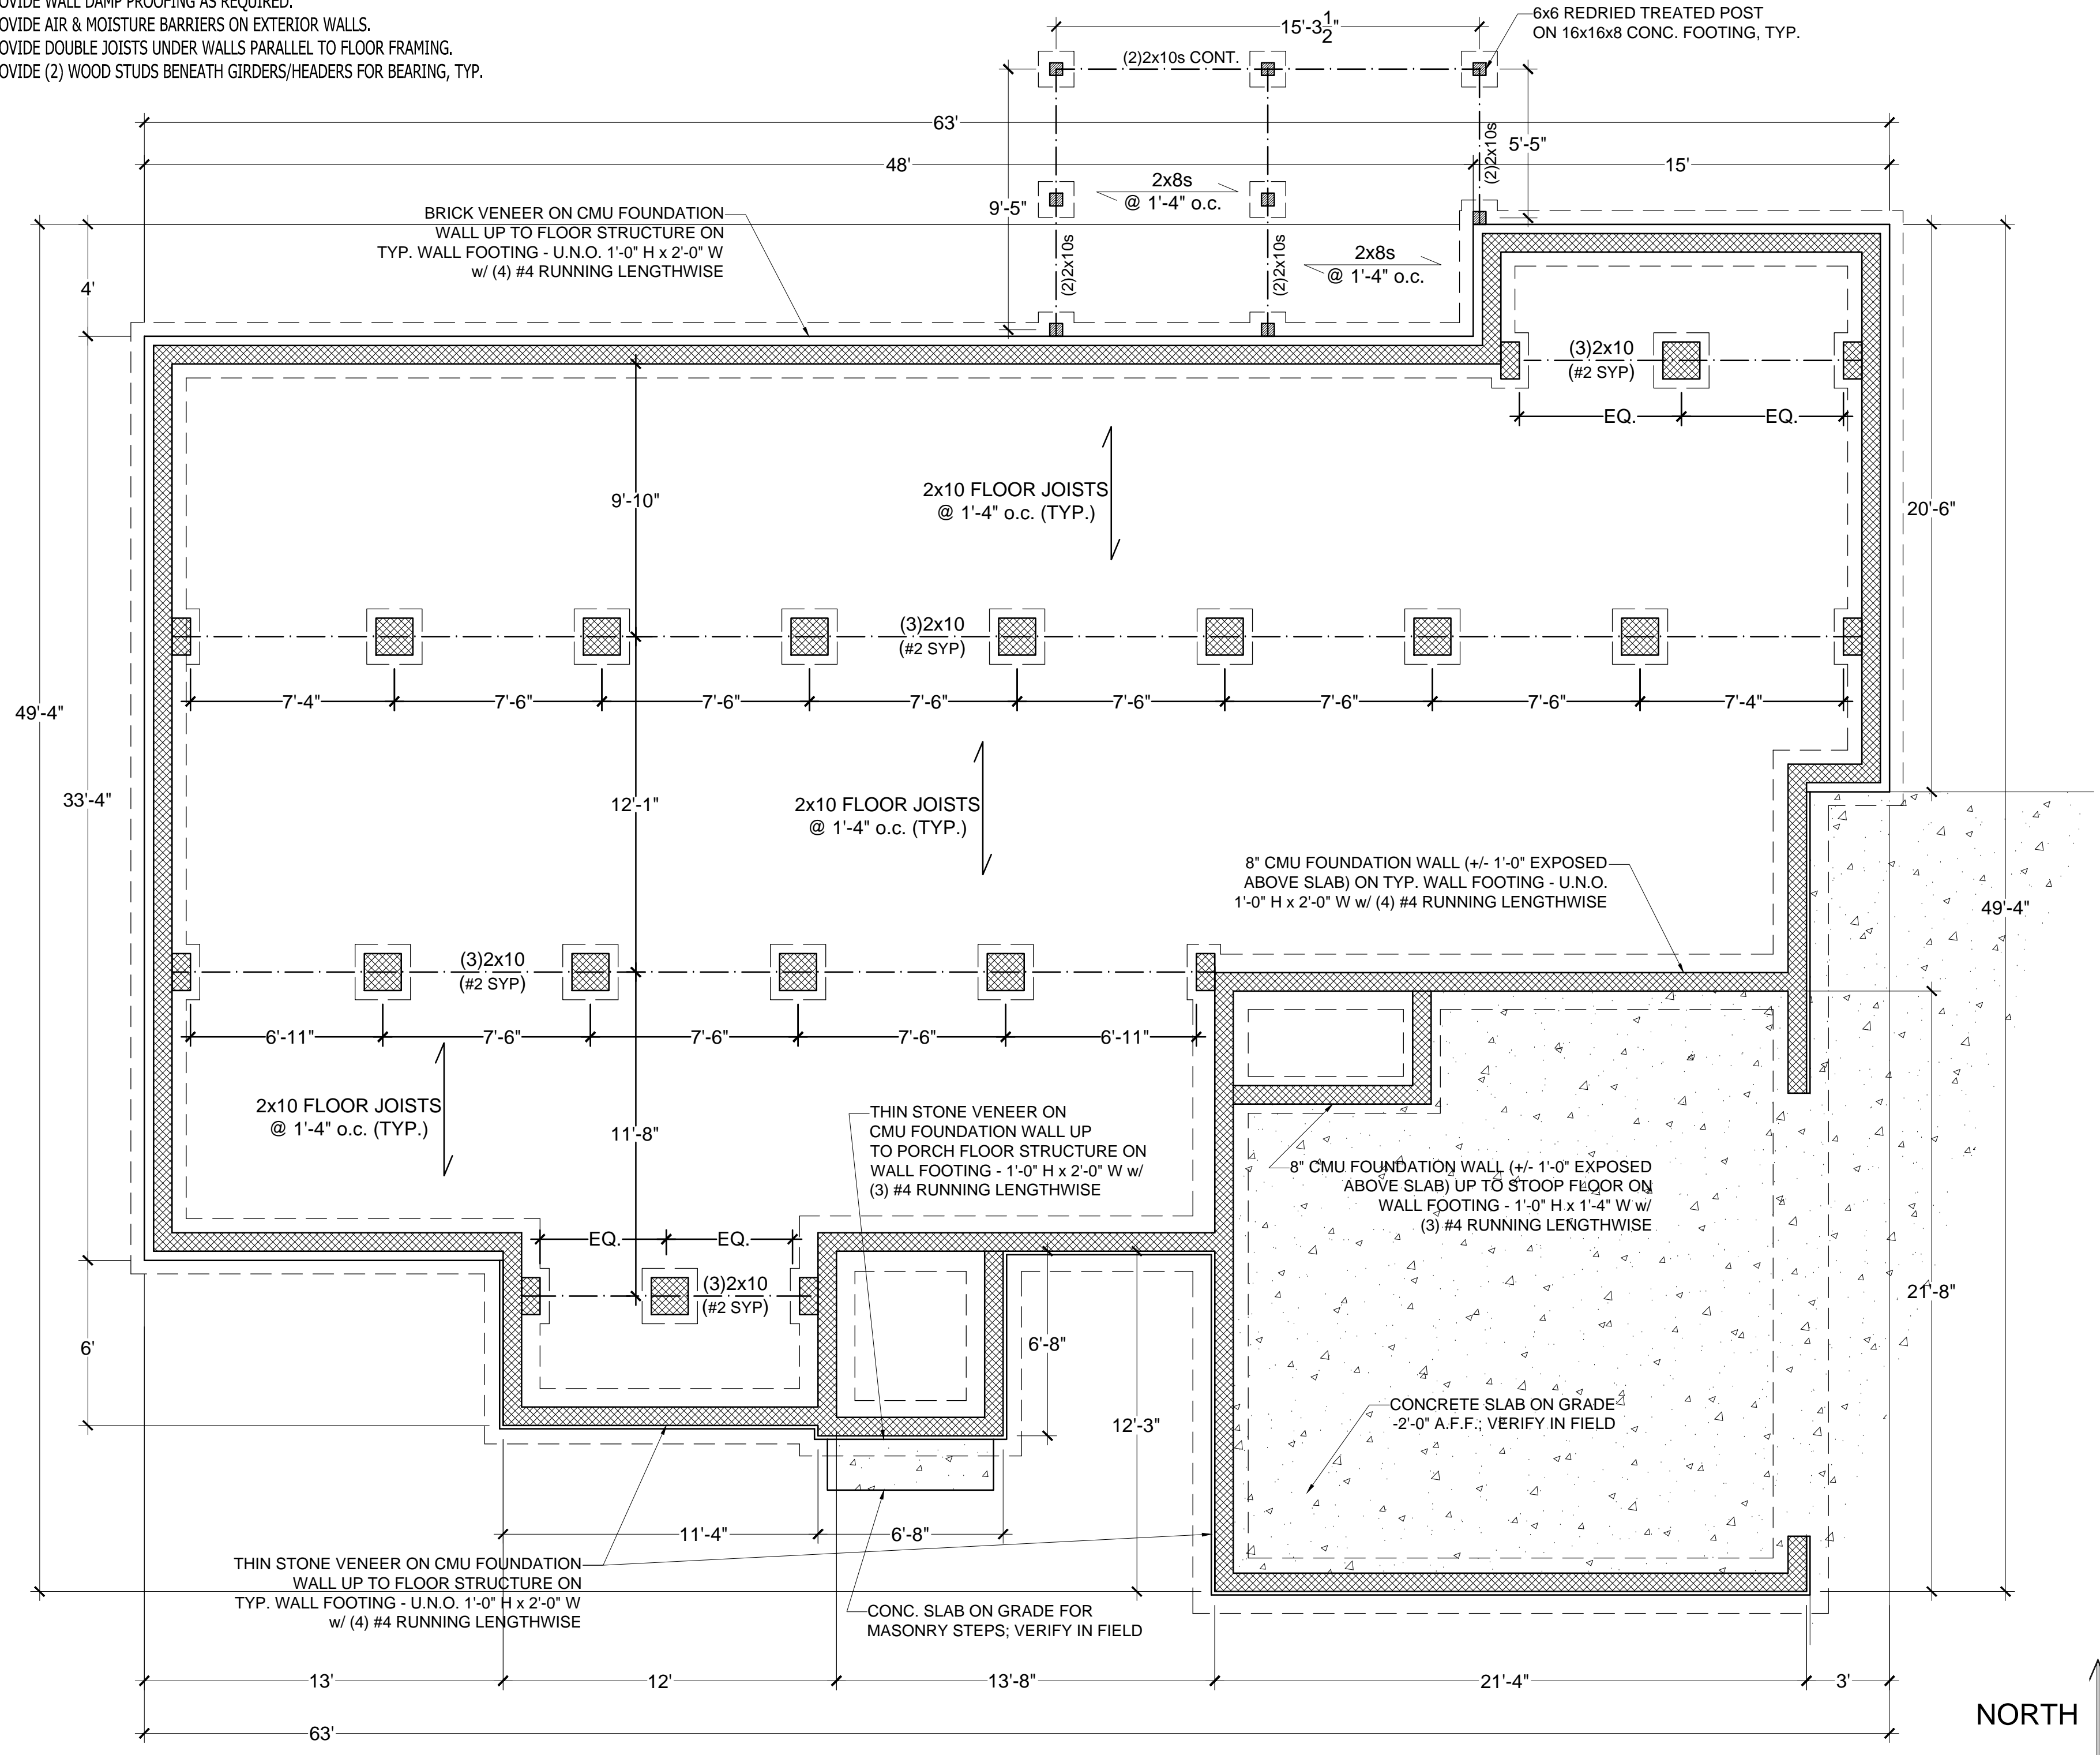


GENERAL FOUNDATION CONSTRUCTION NOTES

- ALL COMPONENTS SHALL MEET THE REQUIREMENTS OF THE CURRENT NORTH CAROLINA RESIDENTIAL BUILDING CODE, INCLUDING APPENDIX M.
- PROVIDE WALL DAMP PROOFING AS REQUIRED.
- PROVIDE AIR & MOISTURE BARRIERS ON EXTERIOR WALLS.
- PROVIDE DOUBLE JOISTS UNDER WALLS PARALLEL TO FLOOR FRAMING.
- PROVIDE (2) WOOD STUDS BENEATH GIRDERS/HEADERS FOR BEARING, TYP.

DRAWN by
CYDNEY CLEMONS, RA
6401 CASTLEBROOK DR
RALEIGH, NC 27604
919-417-8787

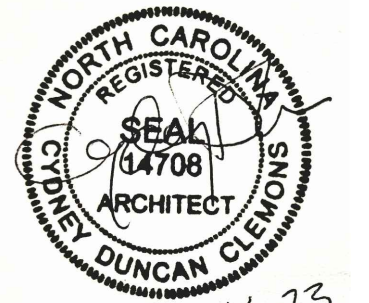

New Residence for
L'Tanya Burns
1175 Cobb Road
Benson, North Carolina 27504

REVISED 11/14/23
06/08/22

FOUNDATION PLAN

A102

SCALE: 1/4" = 1'-0"

