
 


REFER TO SURVEY  
PERFORMED BY JIMMY C.  
BARBOUR, DATED 03-10-22,  
FOR SITE DATA.

DRAWN by  
CYDNEY CLEMONS, RA  
6401 CASTLEBROOK DR  
RALEIGH, NC 27604  
919-417-8787

SITE DATA FOR: 1714061265	
DESCRIPTION	
PROPOSED HOUSE - TOTAL AREA	2441 SF
PROPOSED HOUSE - HEATED AREA	1978 SF
STORIES	1
BEDROOMS	3
BATHROOMS	3
PROPOSED BUILDING HEIGHT	+/-24'-0"

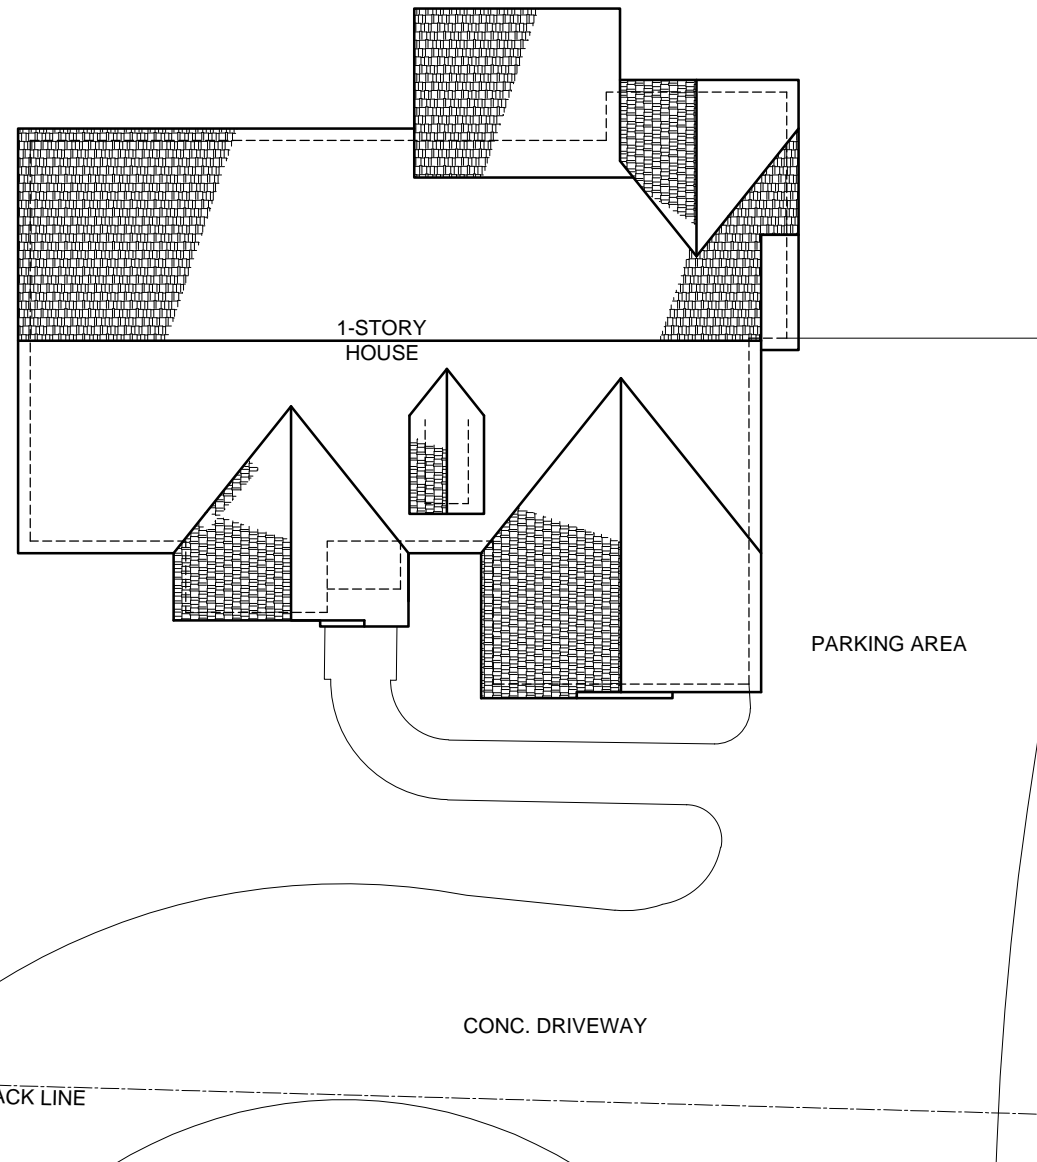

01 - PROPOSED SITE PLAN  
SCALE: 1/16" = 1'-0"



New Residence for  
L'Tanya Burns  
1175 Cobb Road  
Benson, North Carolina 27504

REVISED 11/14/23  
06/08/22

ARCHITECTURAL  
SITE PLAN  
A100

35' FRONT BUILDING SETBACK LINE