




BUILDER SHALL VERIFY ALL DIMENSIONS AND CONDITIONS AT TIME OF CONSTRUCTION  
 ALL CONSTRUCTION SHALL CONFORM TO THE 2018 EDITION OF THE NC STATE BUILDING CODE. CODES GOVERN OVER DRAWINGS. DIMENSIONS GOVERN OVER SCALE.  
 VERIFY ALL MECHANICAL REQUIREMENTS BEFORE READING.  
 YUNCANNON DESIGNS DOES NOT ASSUME LIABILITY FOR ANY DEVIATION OF OR CONSTRUCTION METHODS OF THESE PLANS.

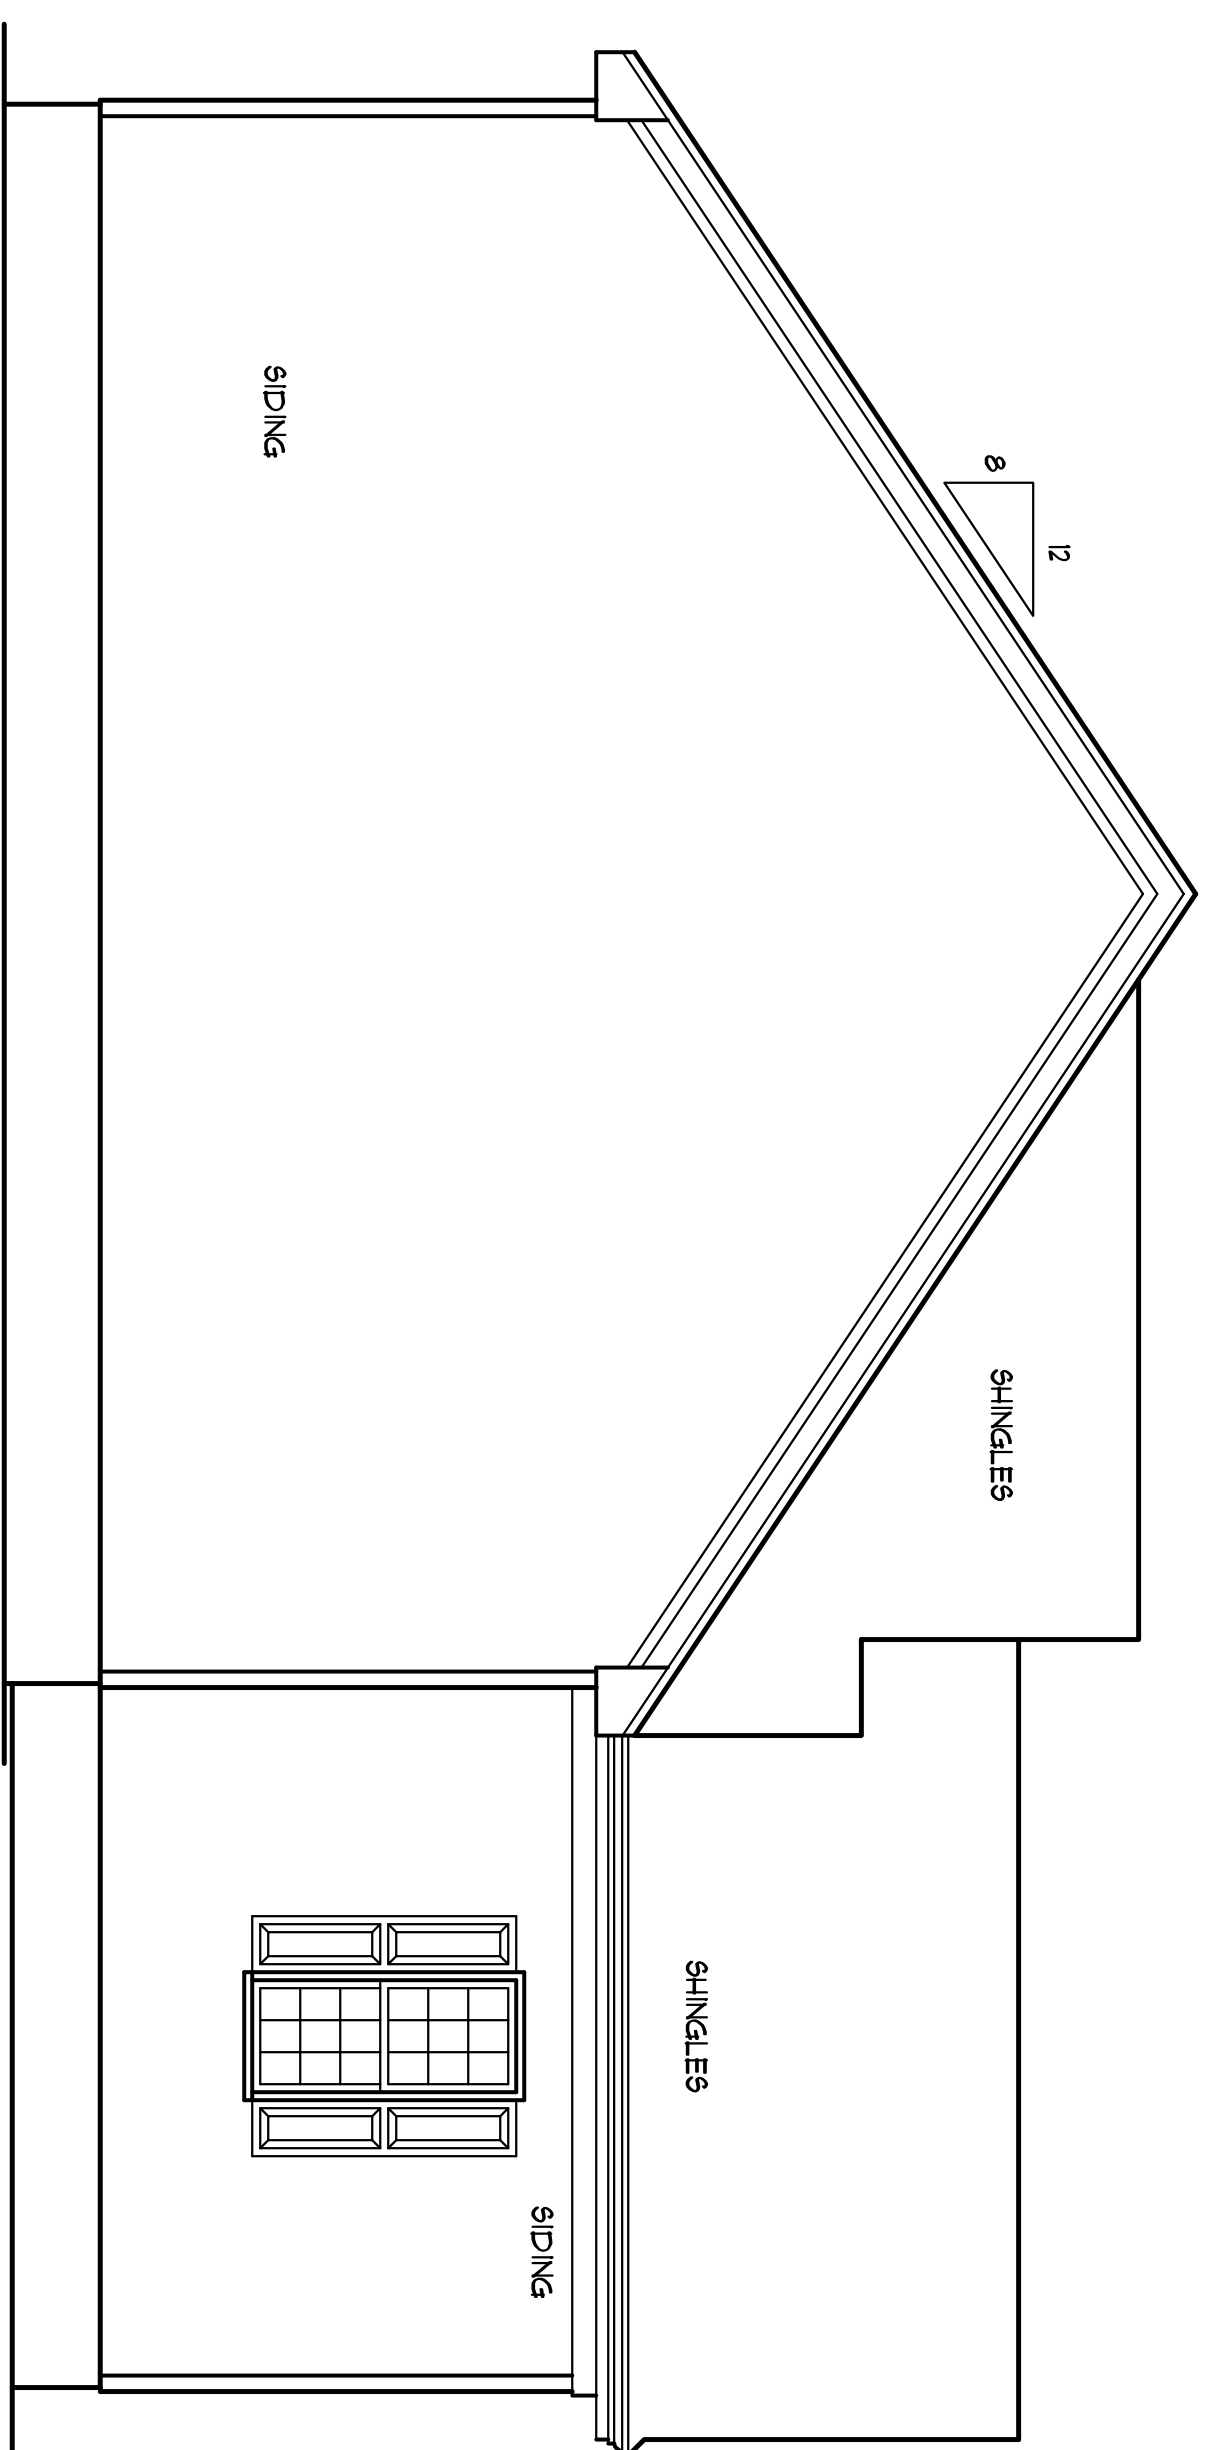


**LEFT SIDE ELEV**  
 SCALE: 1/4" = 1'-0"

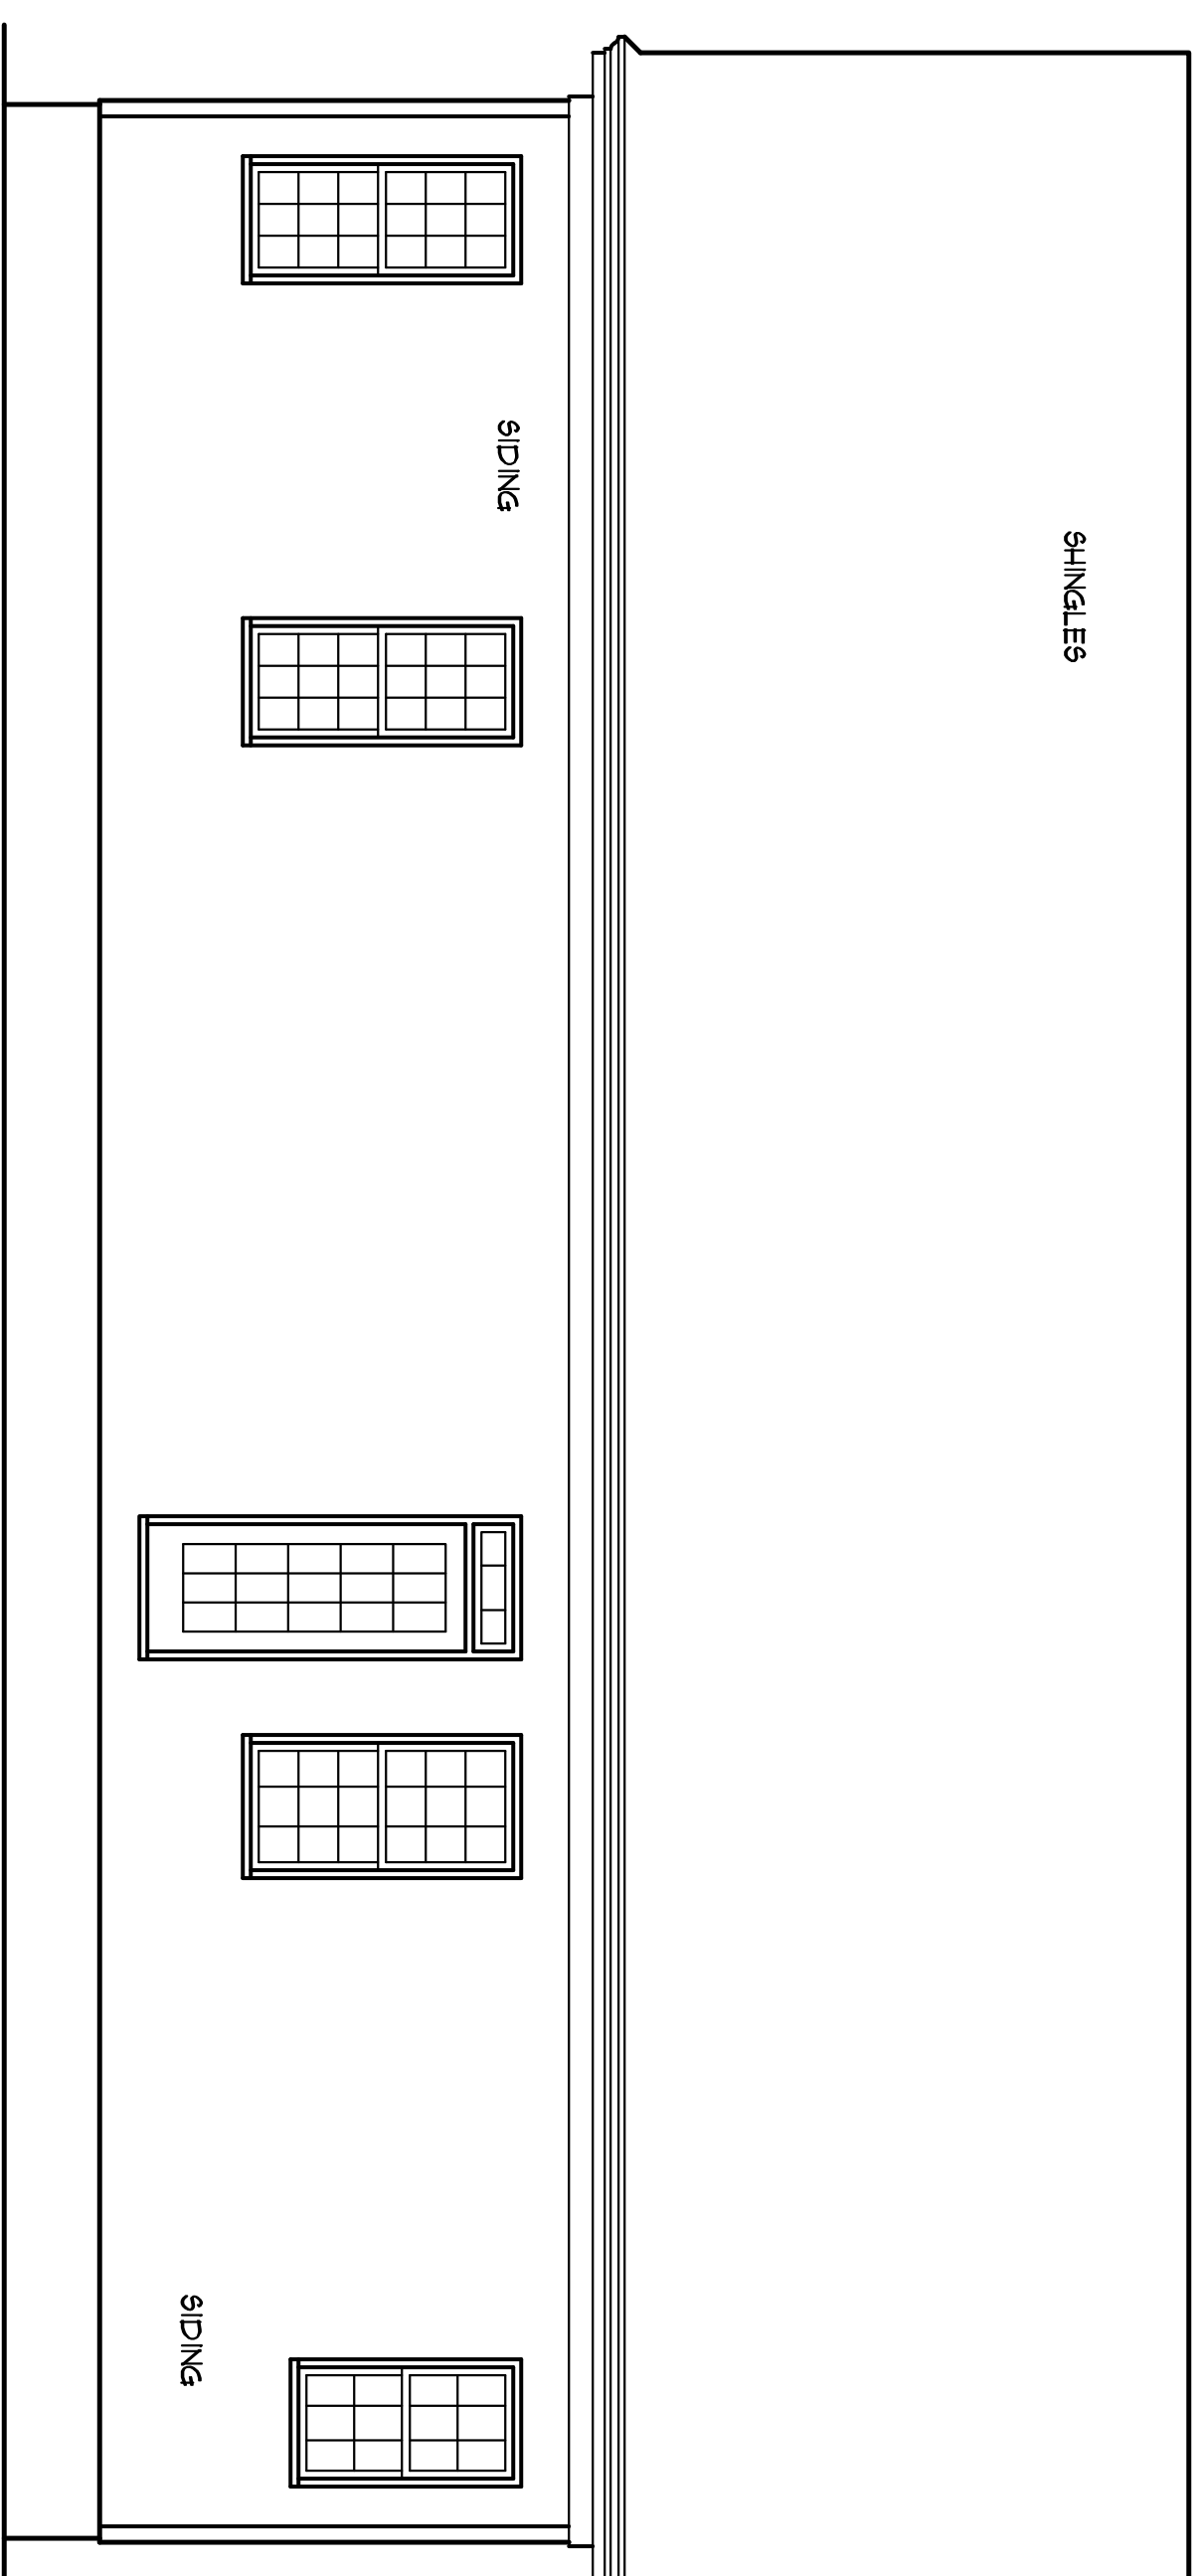

**REAR ELEVATION**  
 SCALE: 1/4" = 1'-0"

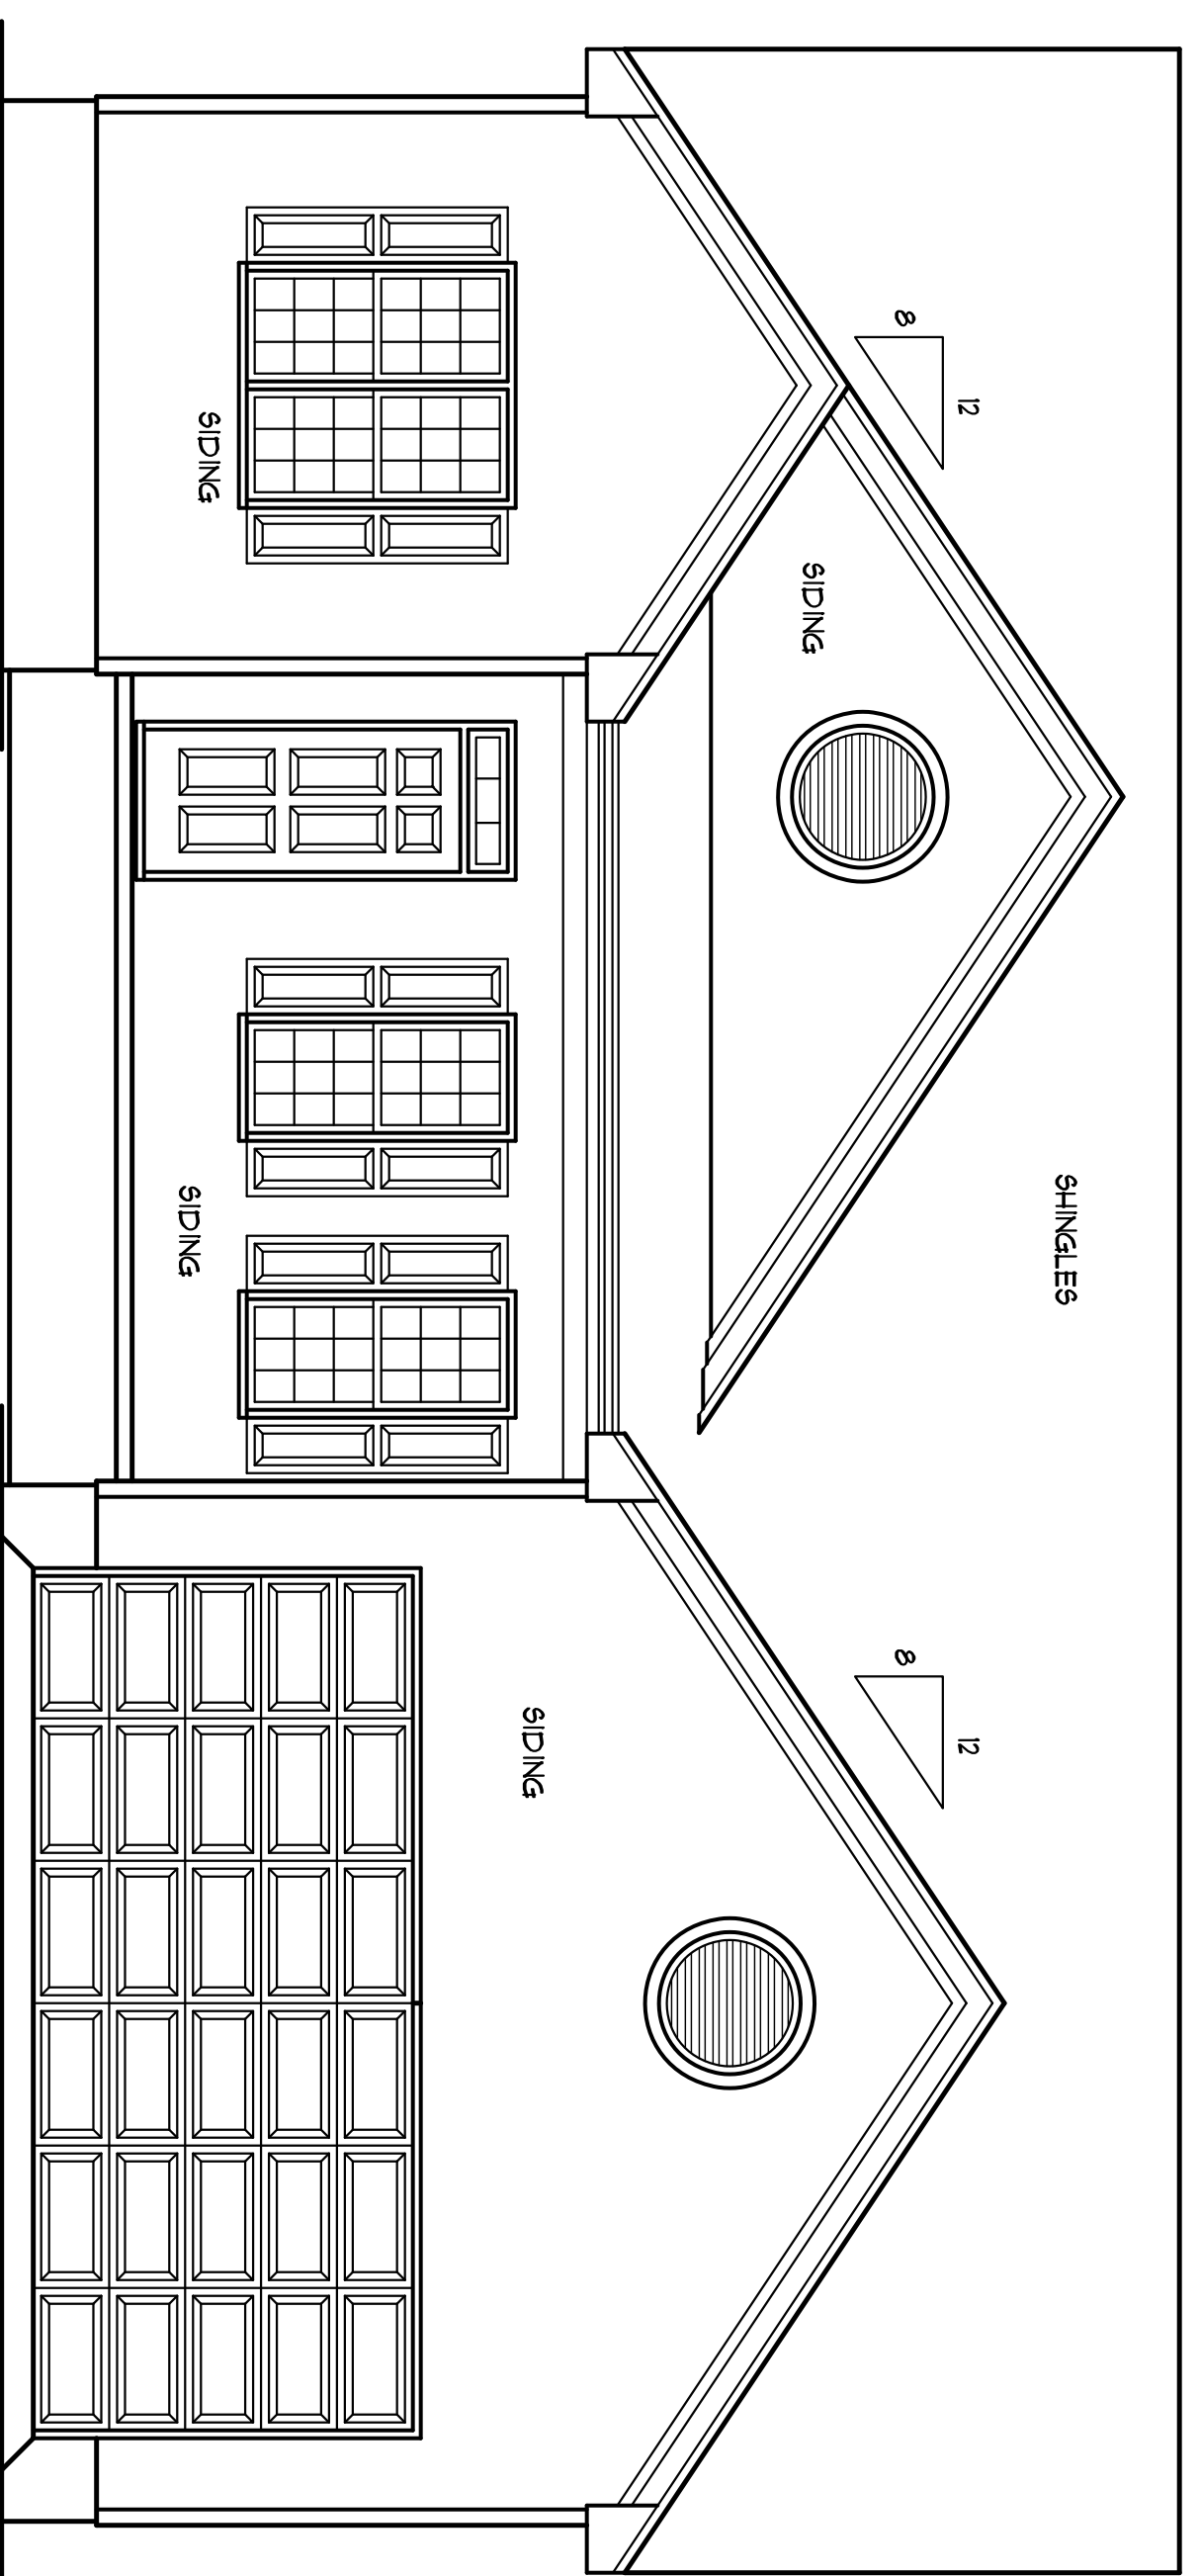

**FRONT ELEVATION**  
 SCALE: 1/4" = 1'-0"

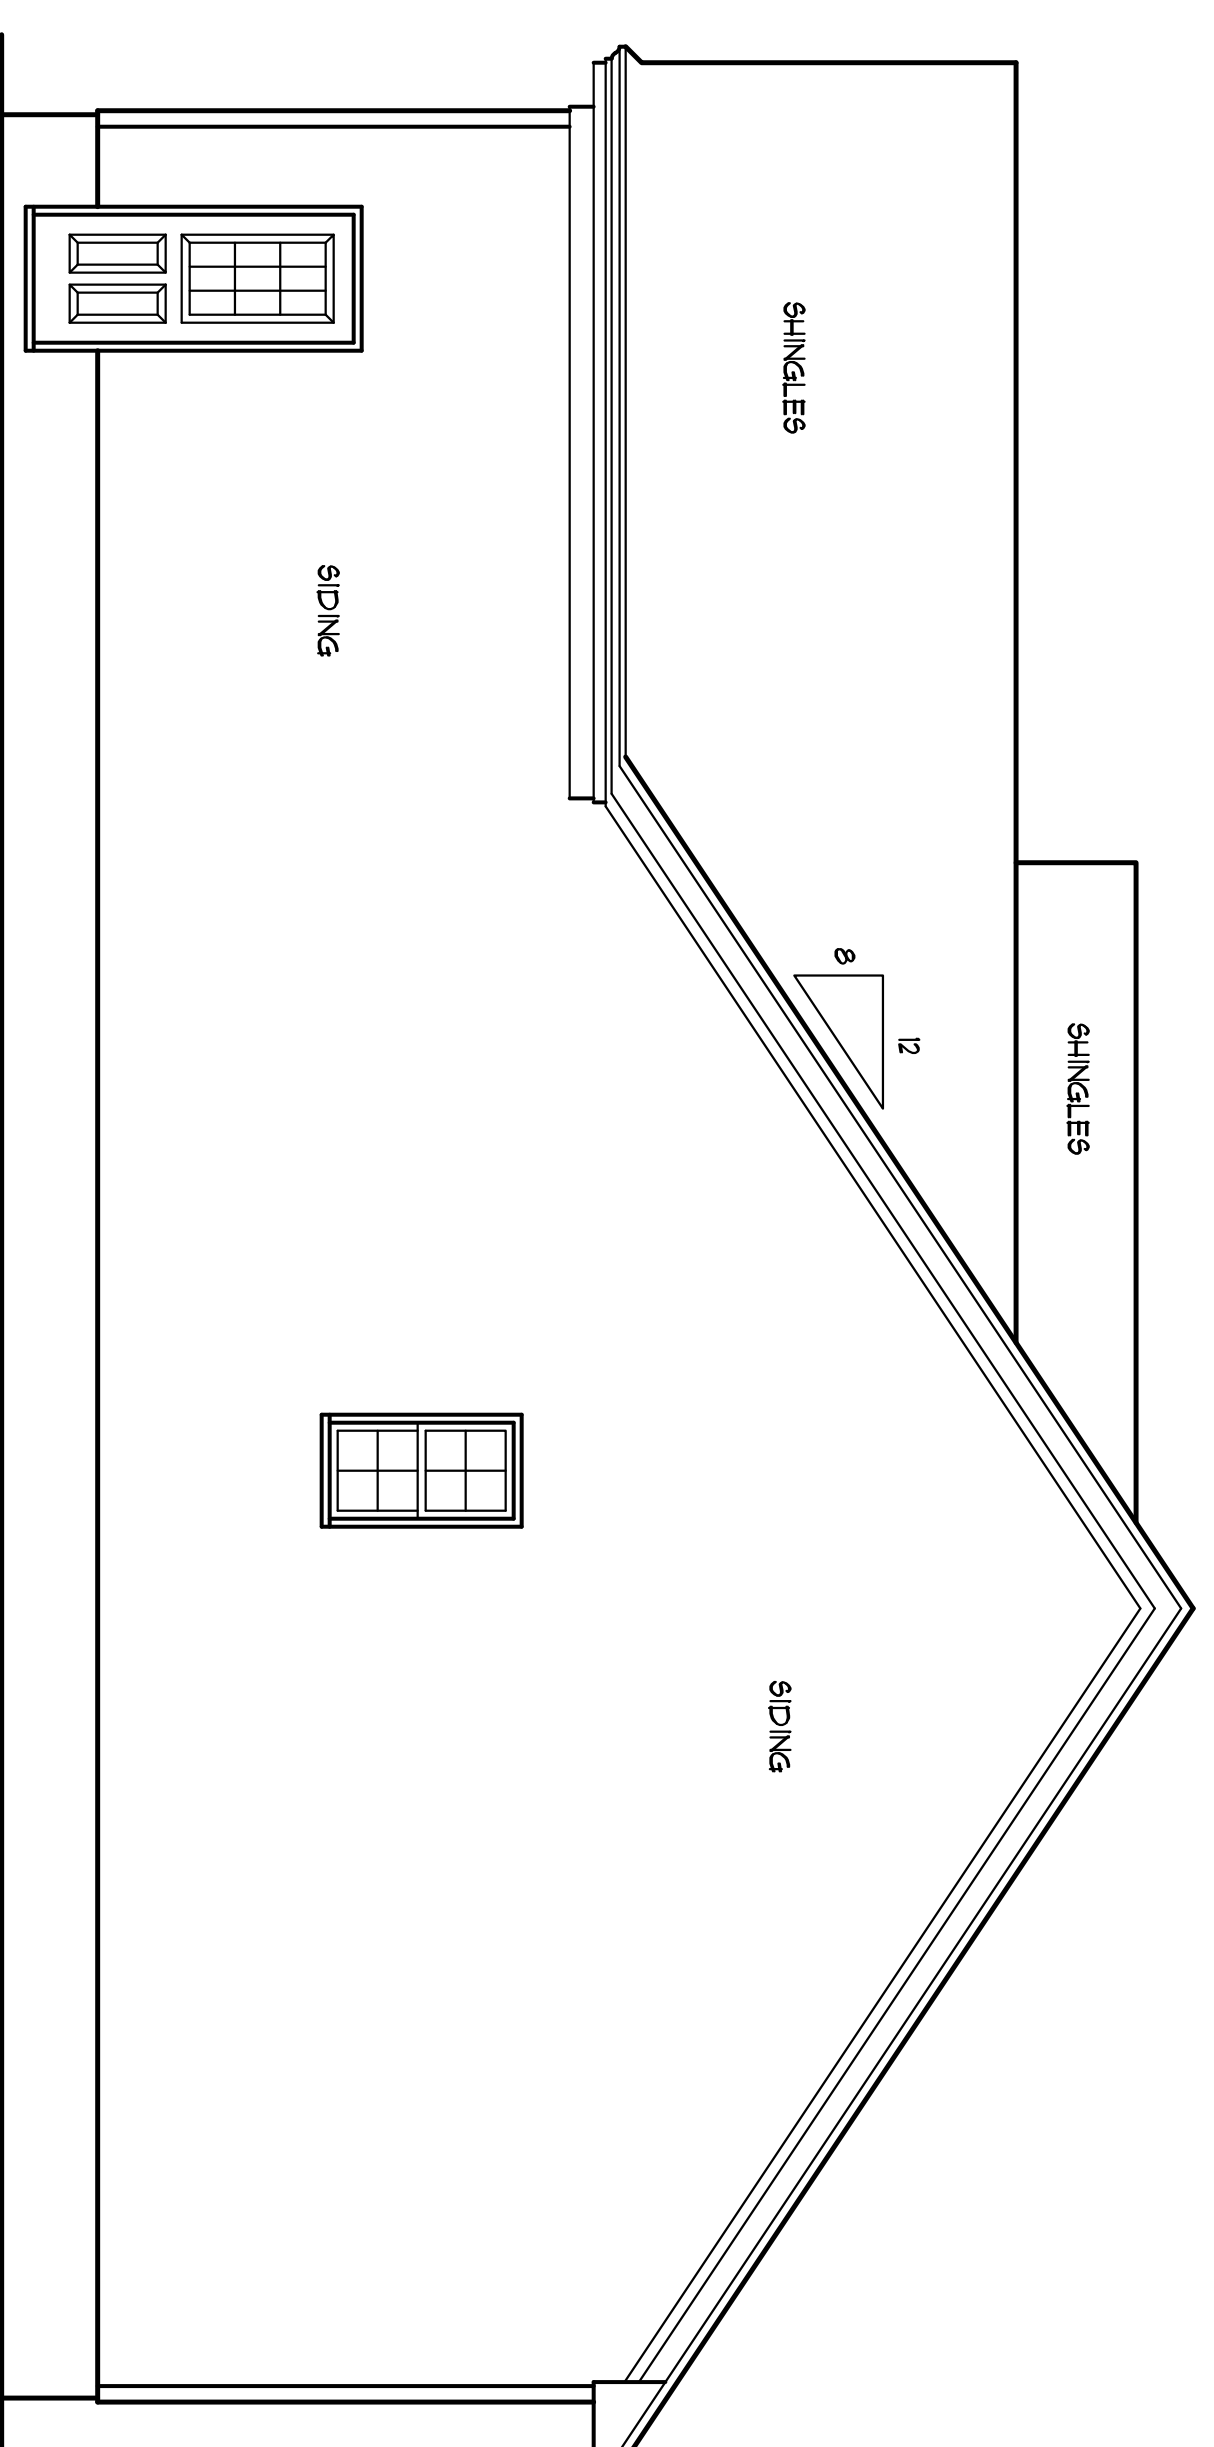

**RIGHT SIDE ELEV**  
 SCALE: 1/4" = 1'-0"

Henges Residence

**YUNCANNON DESIGNS**  
 CUSTOM HOME PLANS  
 FUQUAY-VARINA, NC - (919) 421-1314

DRAWN BY : UNV  
 CKD BY : UNV  
 DATE : 08/07/20  
 REVISIONS :

SHEET  
**A = 1**