
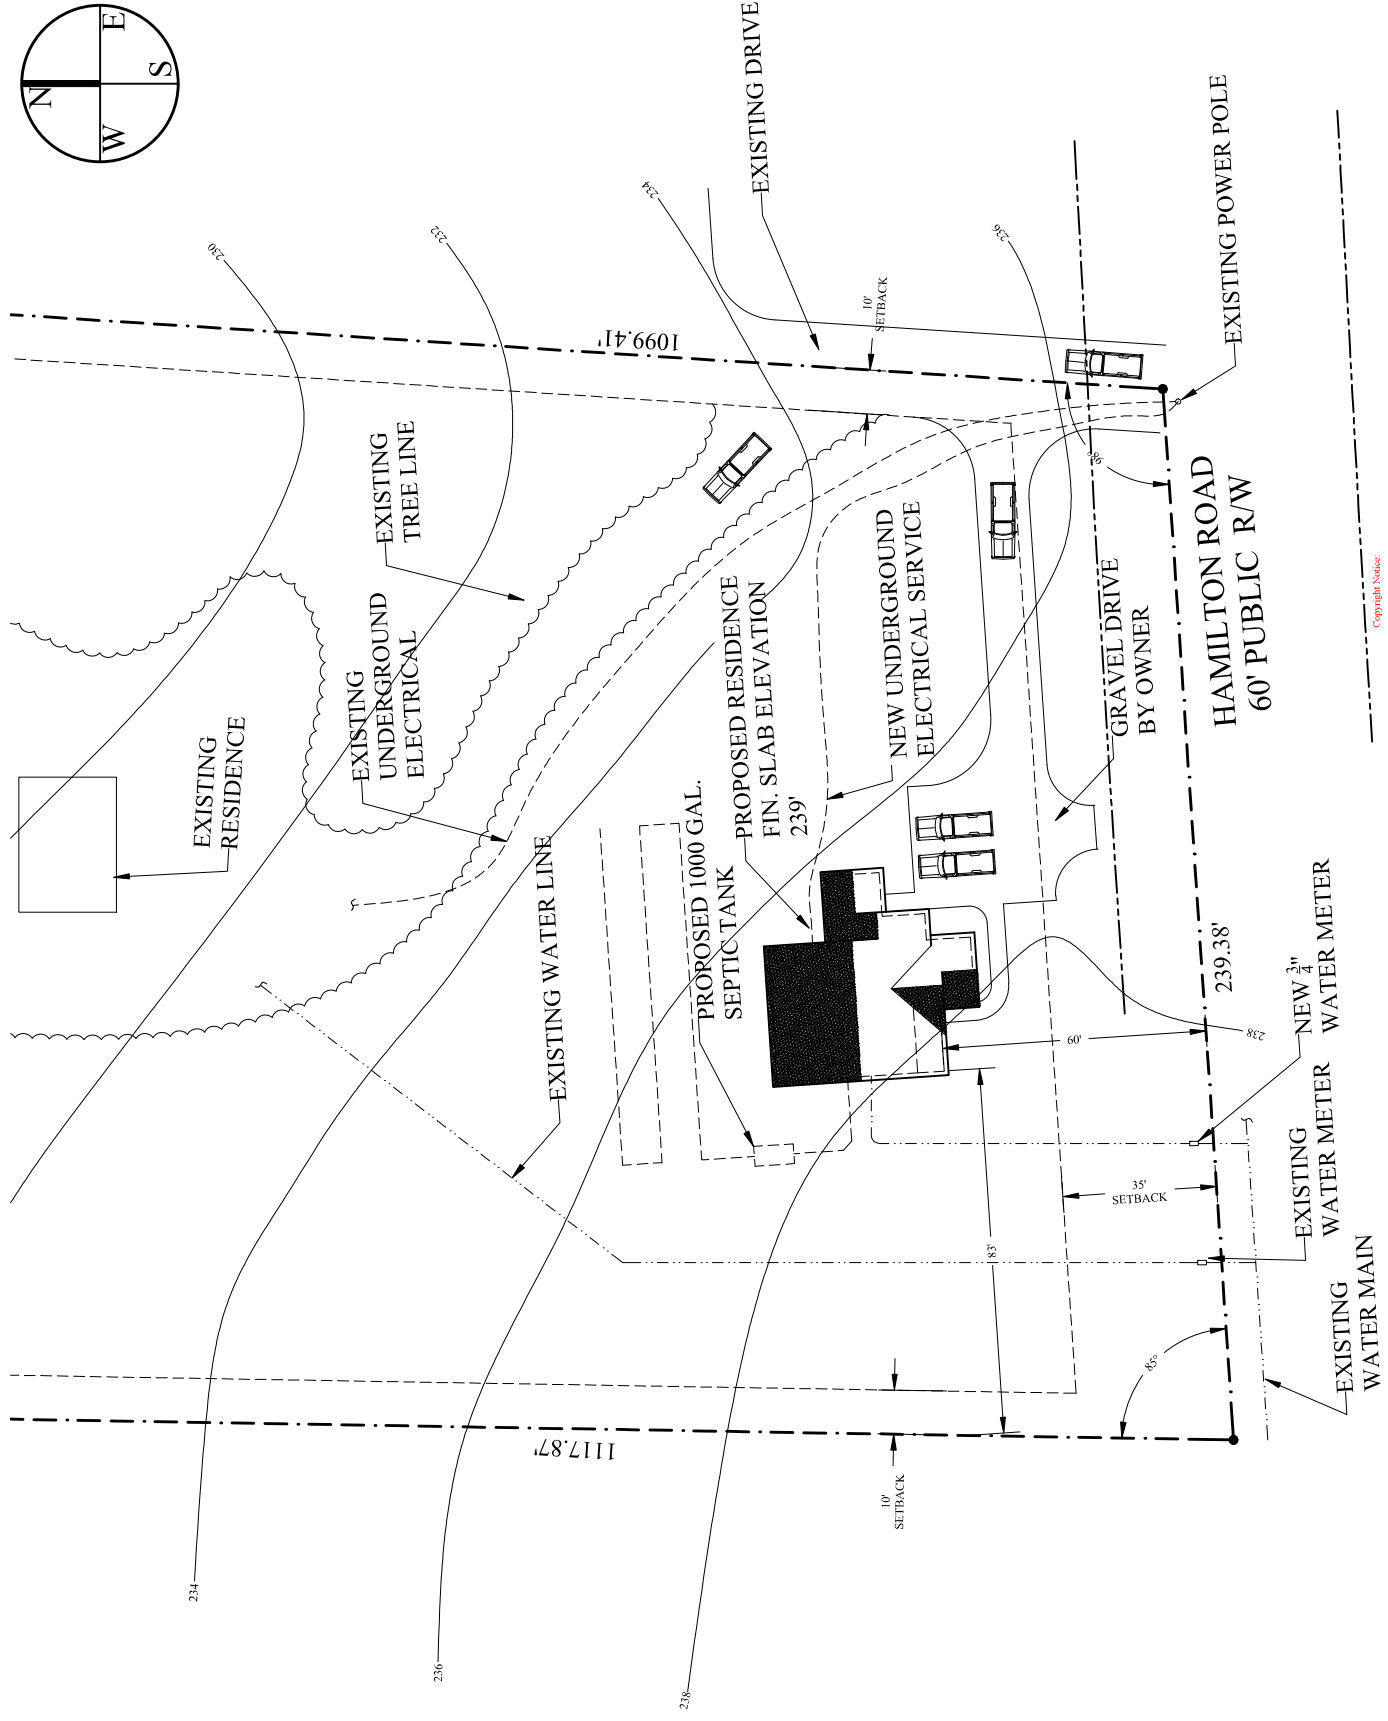


WHITE HOUSE BUILDING ASSOCIATES LLC
 70 BOX CREEK ROAD, SUITE 100
 WASHINGTON, NORTH CAROLINA 27888
 703.428.1178

SITE PLAN
 DRAWN BY: LRW
 DATE: 7-16-21
 REVISIONS:
 SCALE: AS NOTED
 THE DESIGNER SHALL INSURE CONSTRUCTION BEFORE CONSTRUCTION BEGINS.
 BUILDERS SHALL INSURE CONSTRUCTION WITH APPLICABLE BUILDING CODES AND ZONING
 ORDINANCES. ANY VIOLATIONS OR OMISSIONS SHALL BE BROUGHT TO THE ATTENTION OF
 THE DESIGNER BEFORE CONSTRUCTION BEGINS.

ROBINS RESIDENCE
 223-A HAMILTON ROAD
 BUNNLEVE, NORTH CAROLINA 28339

R1
 1 OF 8

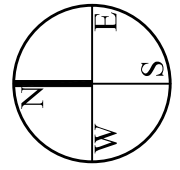

Copyright Notice:
 This design is the property of White House Building Associates LLC (Designer) and is intended for use
 solely for the project indicated in these drawings. This design shall not be used for other projects without
 expressed written consent and proper compensation of the designer.
 If this stamp is not "red" this is an illegal copy.
 White House Building Associates LLC
 Authorized Signature: *[Signature]*

ENLARGED SITE PLAN

1" = 20'