




**Front Elevation**  
Scale: 1/4" = 1'0"

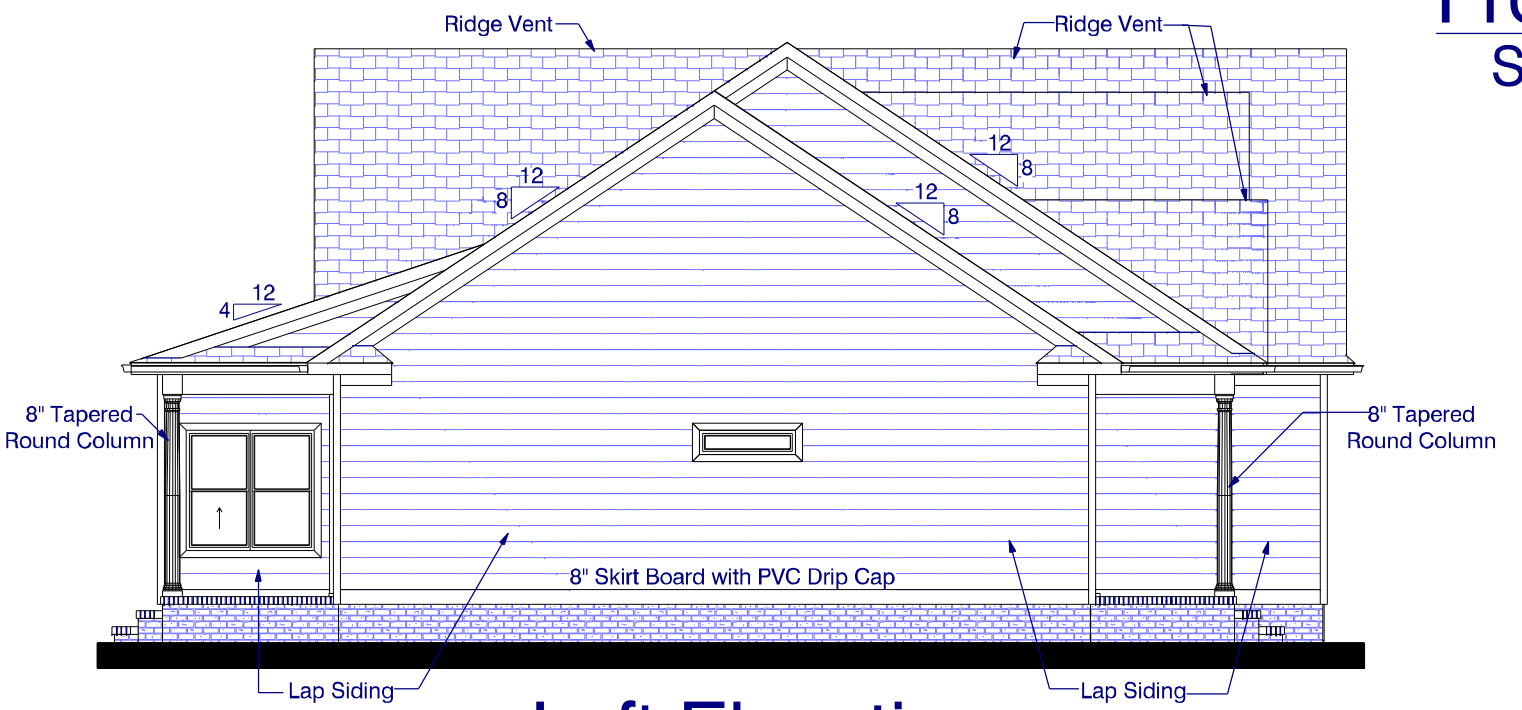

**Left Elevation**  
Scale: 1/8" = 1'0"

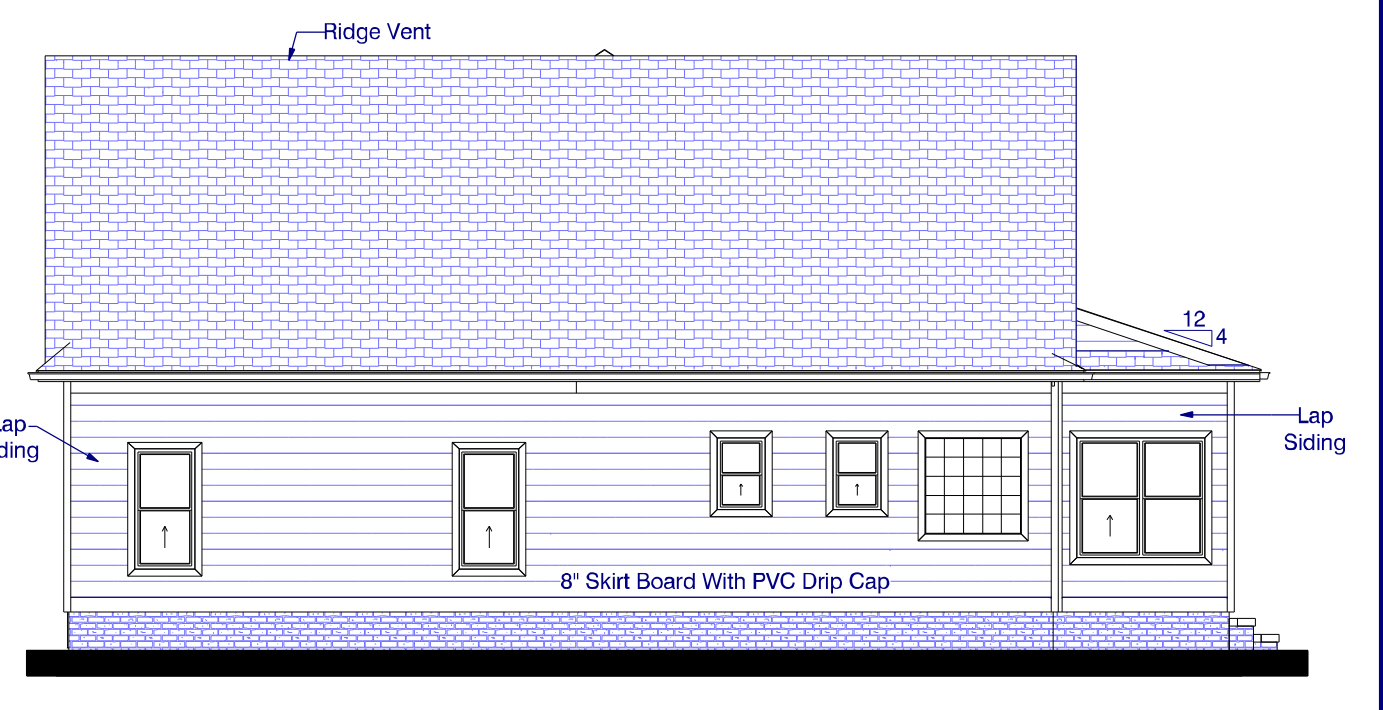


**Right Elevation**  
Scale: 1/8" = 1'0"

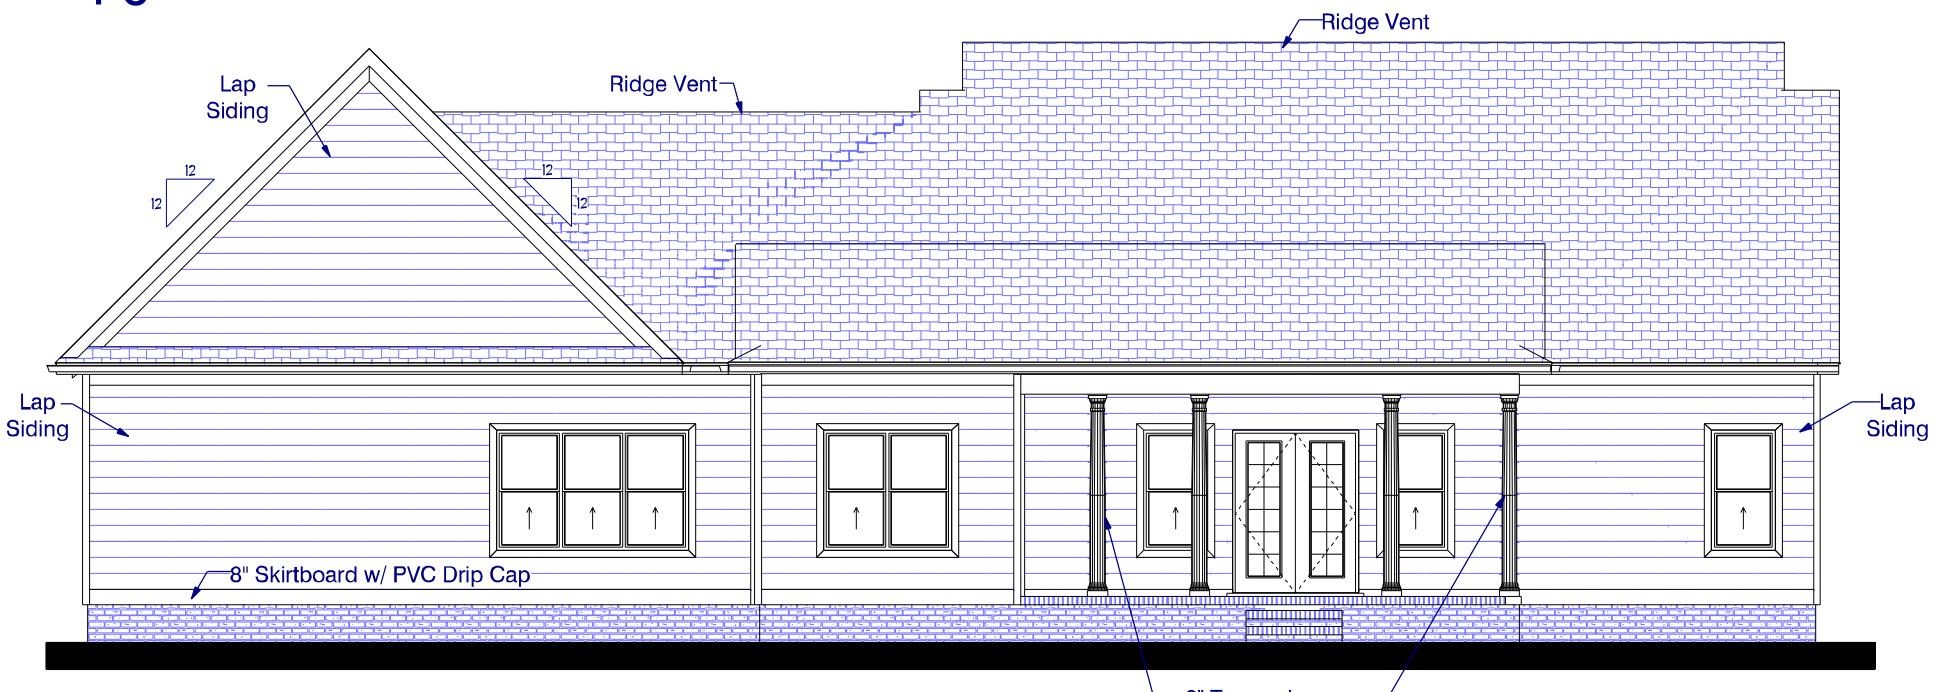

**Rear Elevation**  
Scale: 1/8" = 1'0"

The Information in These Construction Documents is for the Exclusive Use of the Client in Construction of the Building. It is not to be used for any other purpose. The Designer is not responsible for the accuracy of the information provided in these documents. The Client shall be responsible for obtaining all necessary permits and for the accuracy of the information provided in these documents. The Client shall be responsible for the accuracy of the information provided in these documents.

APPROVED BY:	DATE:

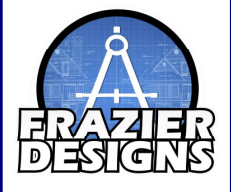

MEMBER  
**A I B D**  
AMERICAN INSTITUTE OF  
BUILDING DESIGN

**Frazier Designs**  
A Residential Design Company  
(910) 818-2413  
www.frazierplans.com

Project:  
MODEL:  
FD- 2281  
BUILDER:

DATE PRINTED:  
Nov2021  
DRAWN BY:  
ATF

Elevations

SHEET  
1