
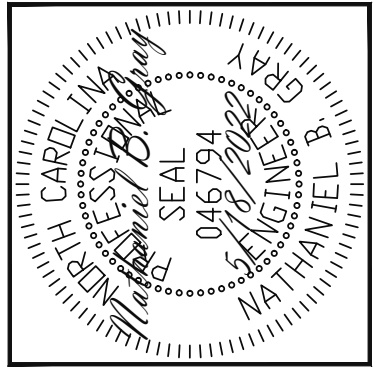


1ST FLOOR FRAMING PLAN

WALLS AND CEILING

1/4" = 1'-0"

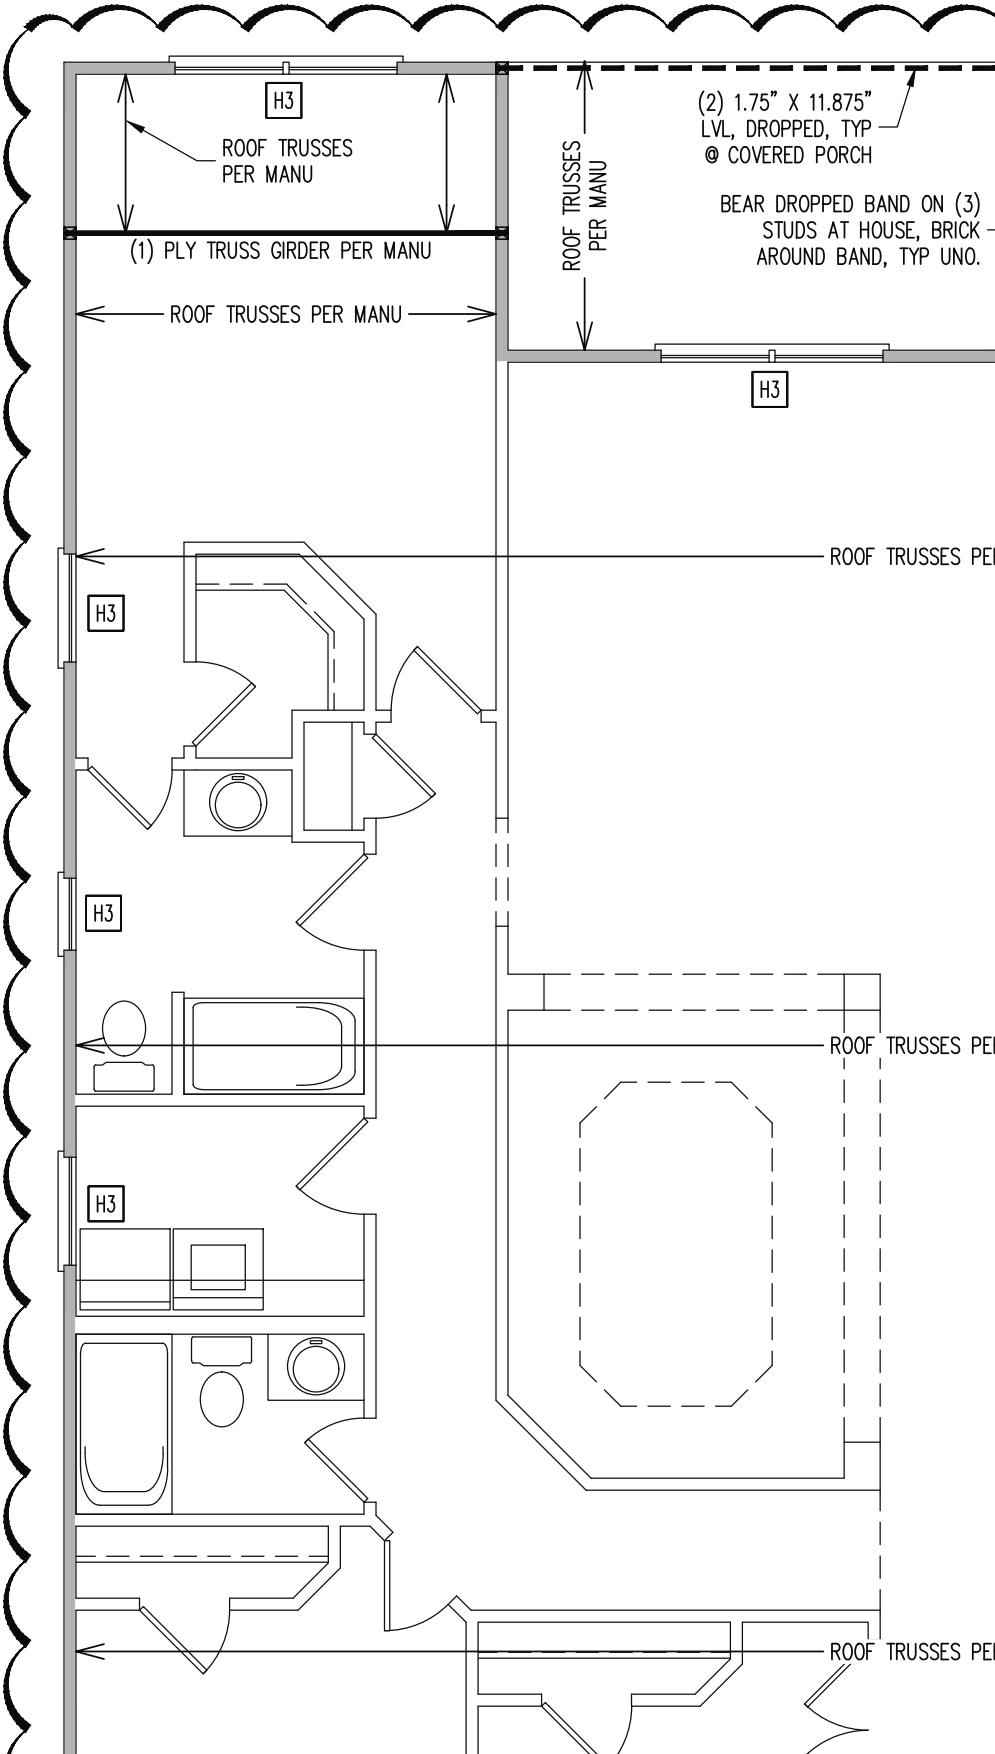

Engineering Lech ASSOCIATES, P.A.
STRUCTURAL ENGINEERS
 License No. C-3870
 318 W Millbrook Rd. Unit 201
 Raleigh, North Carolina 27609
 Phone (919) 844-1661



ADAMS HOMES	
SCOPE	FRAMING UPDATE FOR TRUSS DIRECTION
LOC	6 CAMERON WOODS
REV #	REF PROJ #
DATE	

ENG: **NBC**
 DATE: **5/18/2022**

PARENT
21-18-174

PROJECT NO.
22-75-519

SHEET NO.
SL1
 1 of 4

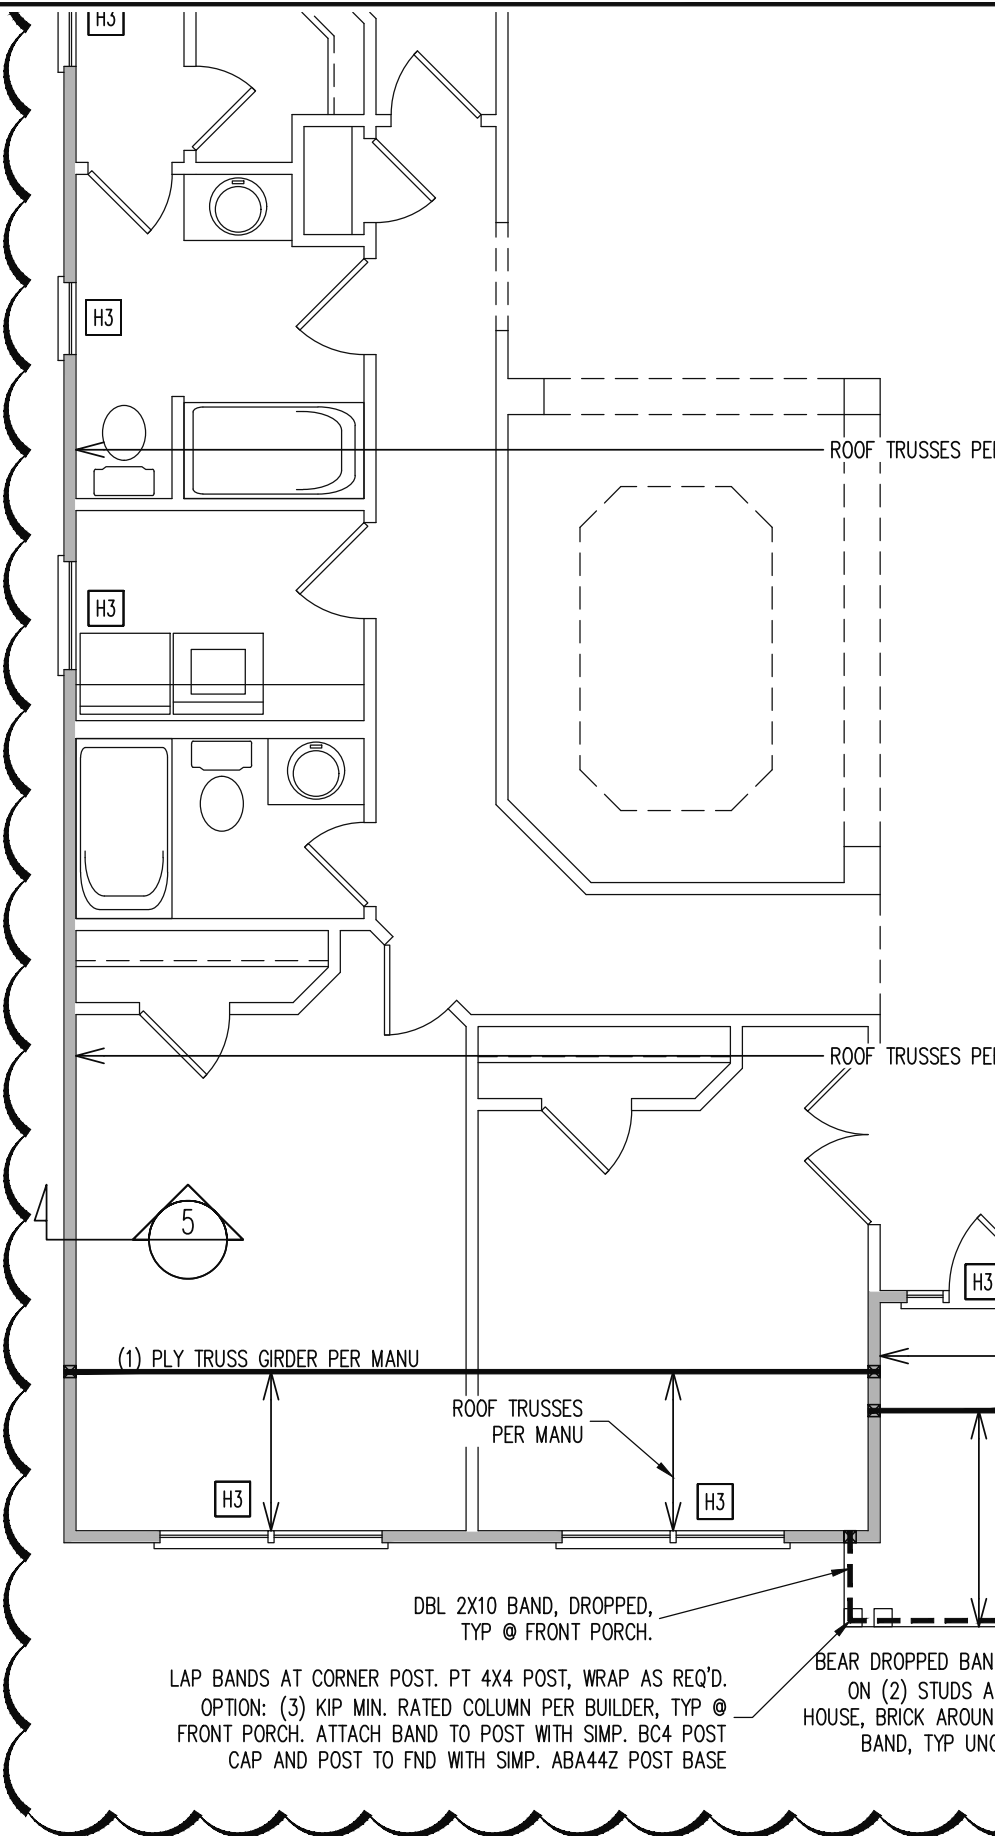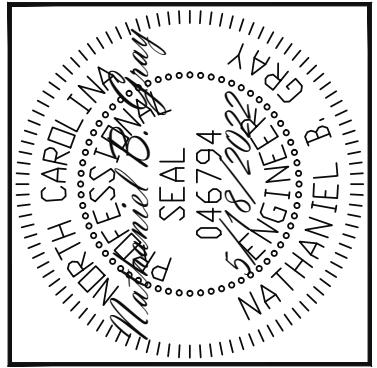

LAP BANDS AT CORNER POST. PT 4X4 POST, WRAP AS REQ'D.
 OPTION: (3) KIP MIN. RATED COLUMN PER BUILDER, TYP @ FRONT PORCH. ATTACH BAND TO POST WITH SIMP. BC4 POST CAP AND POST TO FND WITH SIMP. ABA44Z POST BASE

Engineering Lech
 ASSOCIATES, P.A.
 STRUCTURAL ENGINEERS
 License No. C-3870
 318 W Millbrook Rd. Unit 201
 Raleigh, North Carolina 27609
 Phone (919) 844-1661

ADAMS HOMES			
SCOPE	FRAMING UPDATE FOR TRUSS DIRECTION	REV #	REF PROJ #
LOC	6 CAMERON WOODS	DATE	

ENG: NBC
 DATE: 5/18/2022

PARENT
 21-18-174

PROJECT NO.
 22-75-519

SHEET NO.
 SL2

2 of 4



1ST FLOOR FRAMING PLAN

WALLS AND CEILING
 1/4" = 1'-0"

1ST FLOOR FRAMING PLAN

WALLS AND CEILING

1/4" = 1'-0"

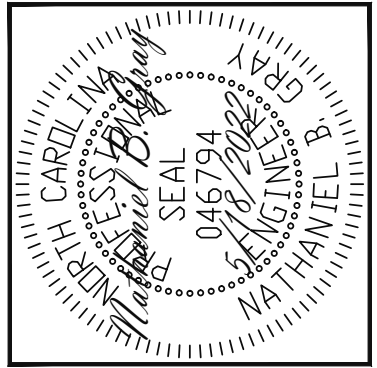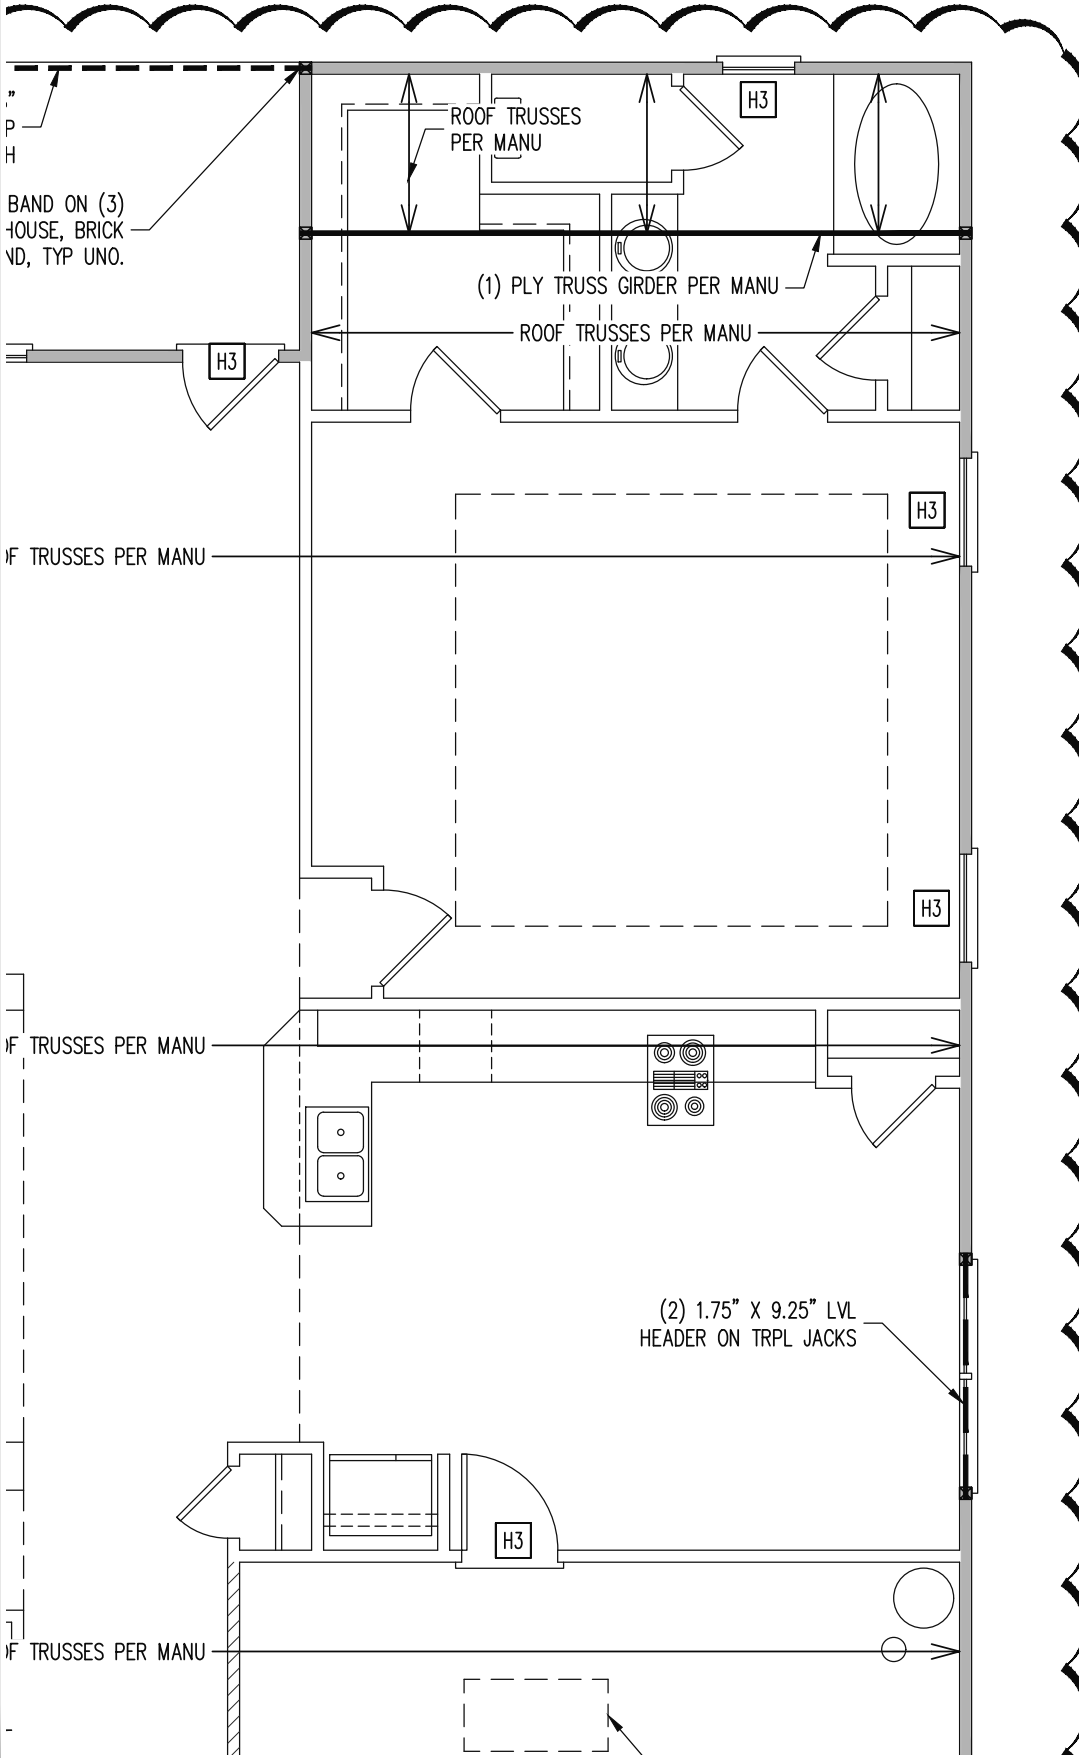

Engineering Tech ASSOCIATES, P.A.
STRUCTURAL ENGINEERS
 License No. C-3870
 318 W Millbrook Rd. Unit 201
 Raleigh, North Carolina 27609
 Phone (919) 844-1661



ADAMS HOMES	
SCOPE	FRAMING UPDATE FOR TRUSS DIRECTION
LOC	6 CAMERON WOODS
REV #	REF PROJ #
DATE	

ENG: **NBC**
 DATE: **5/18/2022**

PARENT
21-18-174

PROJECT NO.
22-75-519

SHEET NO.
SL3

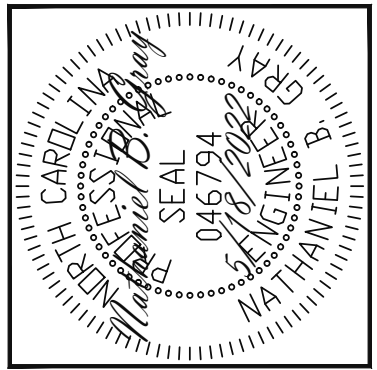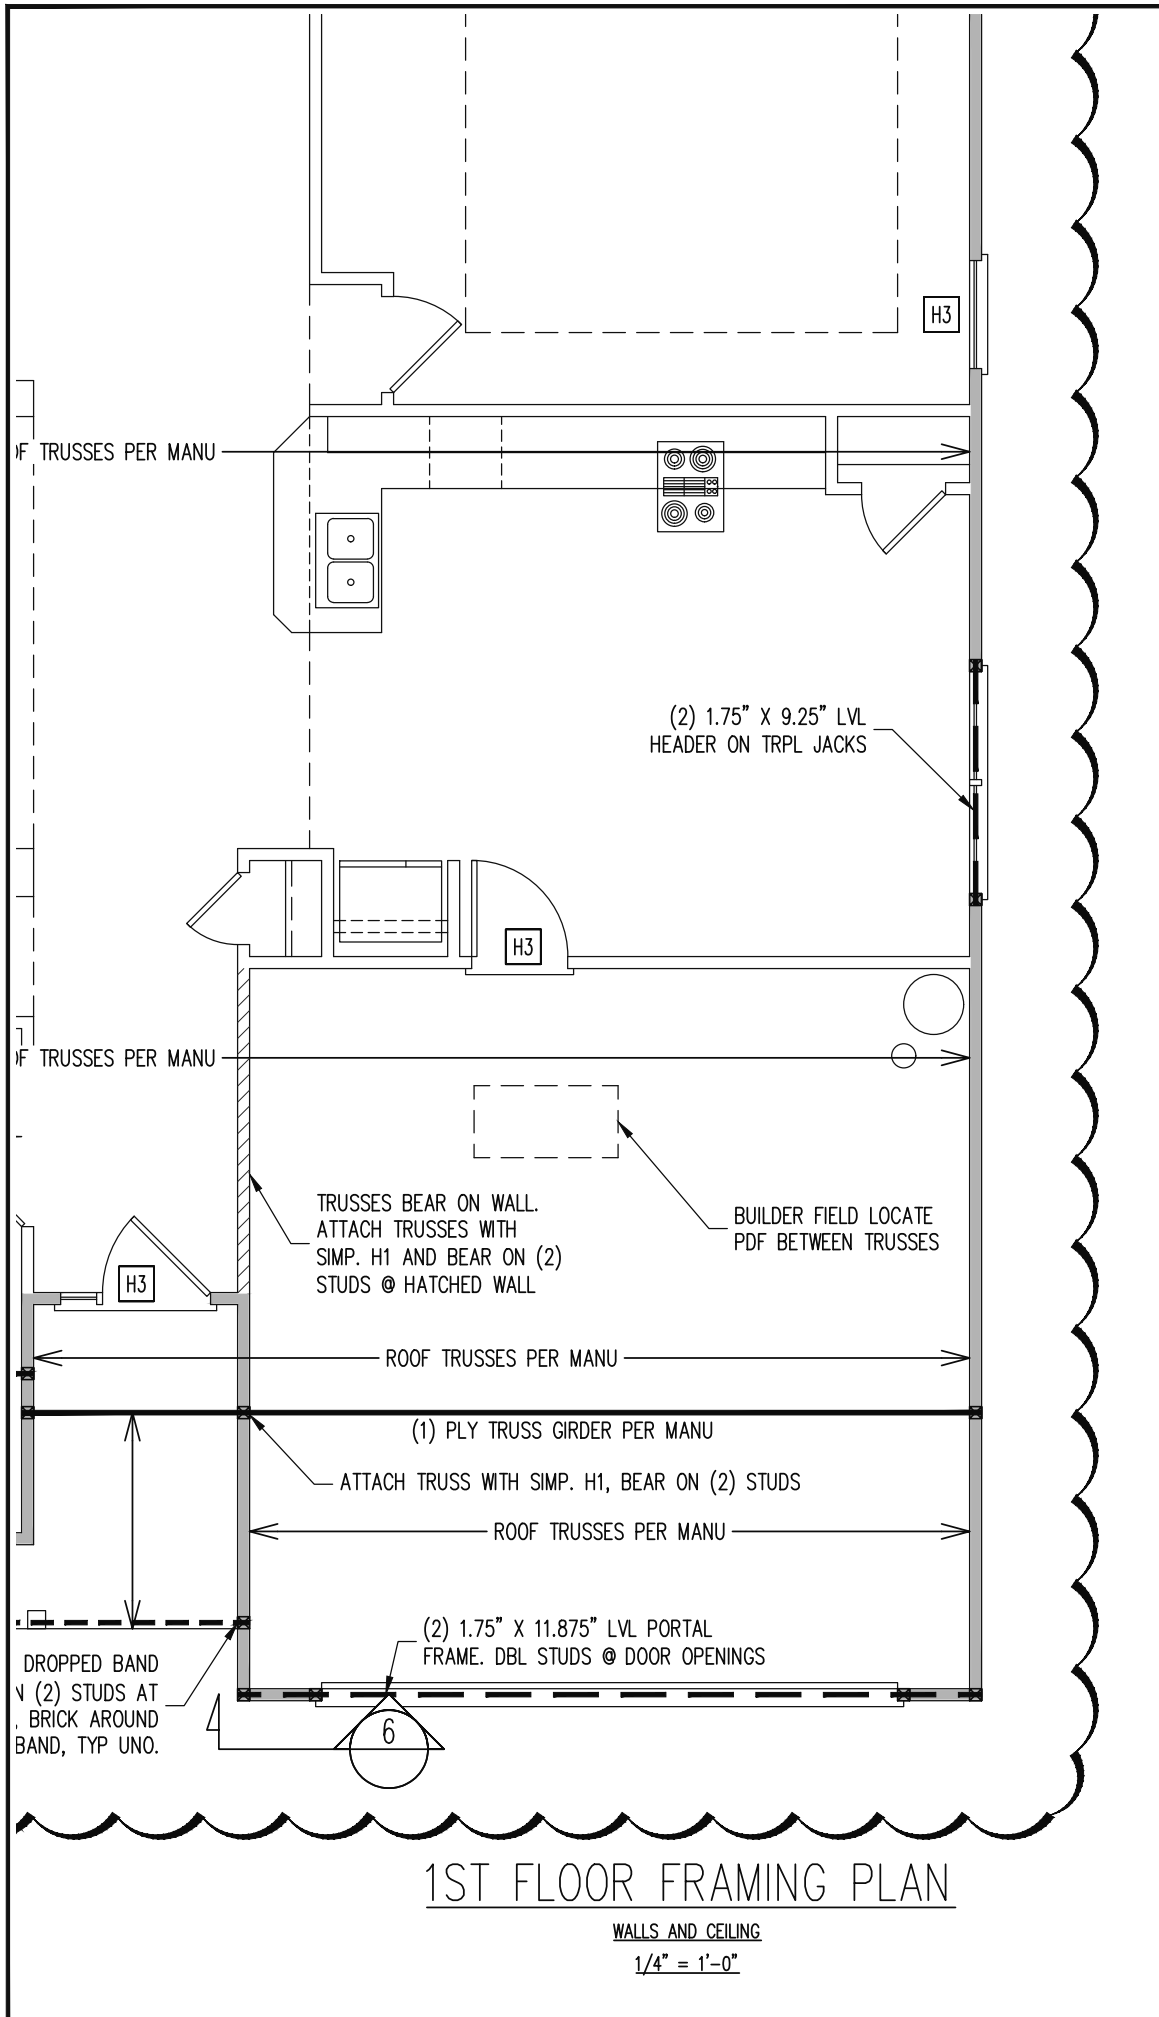

Engineering
Lech
 ASSOCIATES, P.A.
 STRUCTURAL ENGINEERS
 License No. C-3870
 318 W Millbrook Rd. Unit 201
 Raleigh, North Carolina 27609
 Phone (919) 844-1661

ADAMS HOMES	
SCOPE	FRAMING UPDATE FOR TRUSS DIRECTION
LOC	6 CAMERON WOODS
REV #	REF PROJ #
DATE	

ENG: **NBC**
 DATE: **5/18/2022**

PARENT
21-18-174

PROJECT NO.
22-75-519

SHEET NO.
SL4

4 of 4

1ST FLOOR FRAMING PLAN

WALLS AND CEILING
 1/4" = 1'-0"