


Holly Springs Church Rd. SR 1273

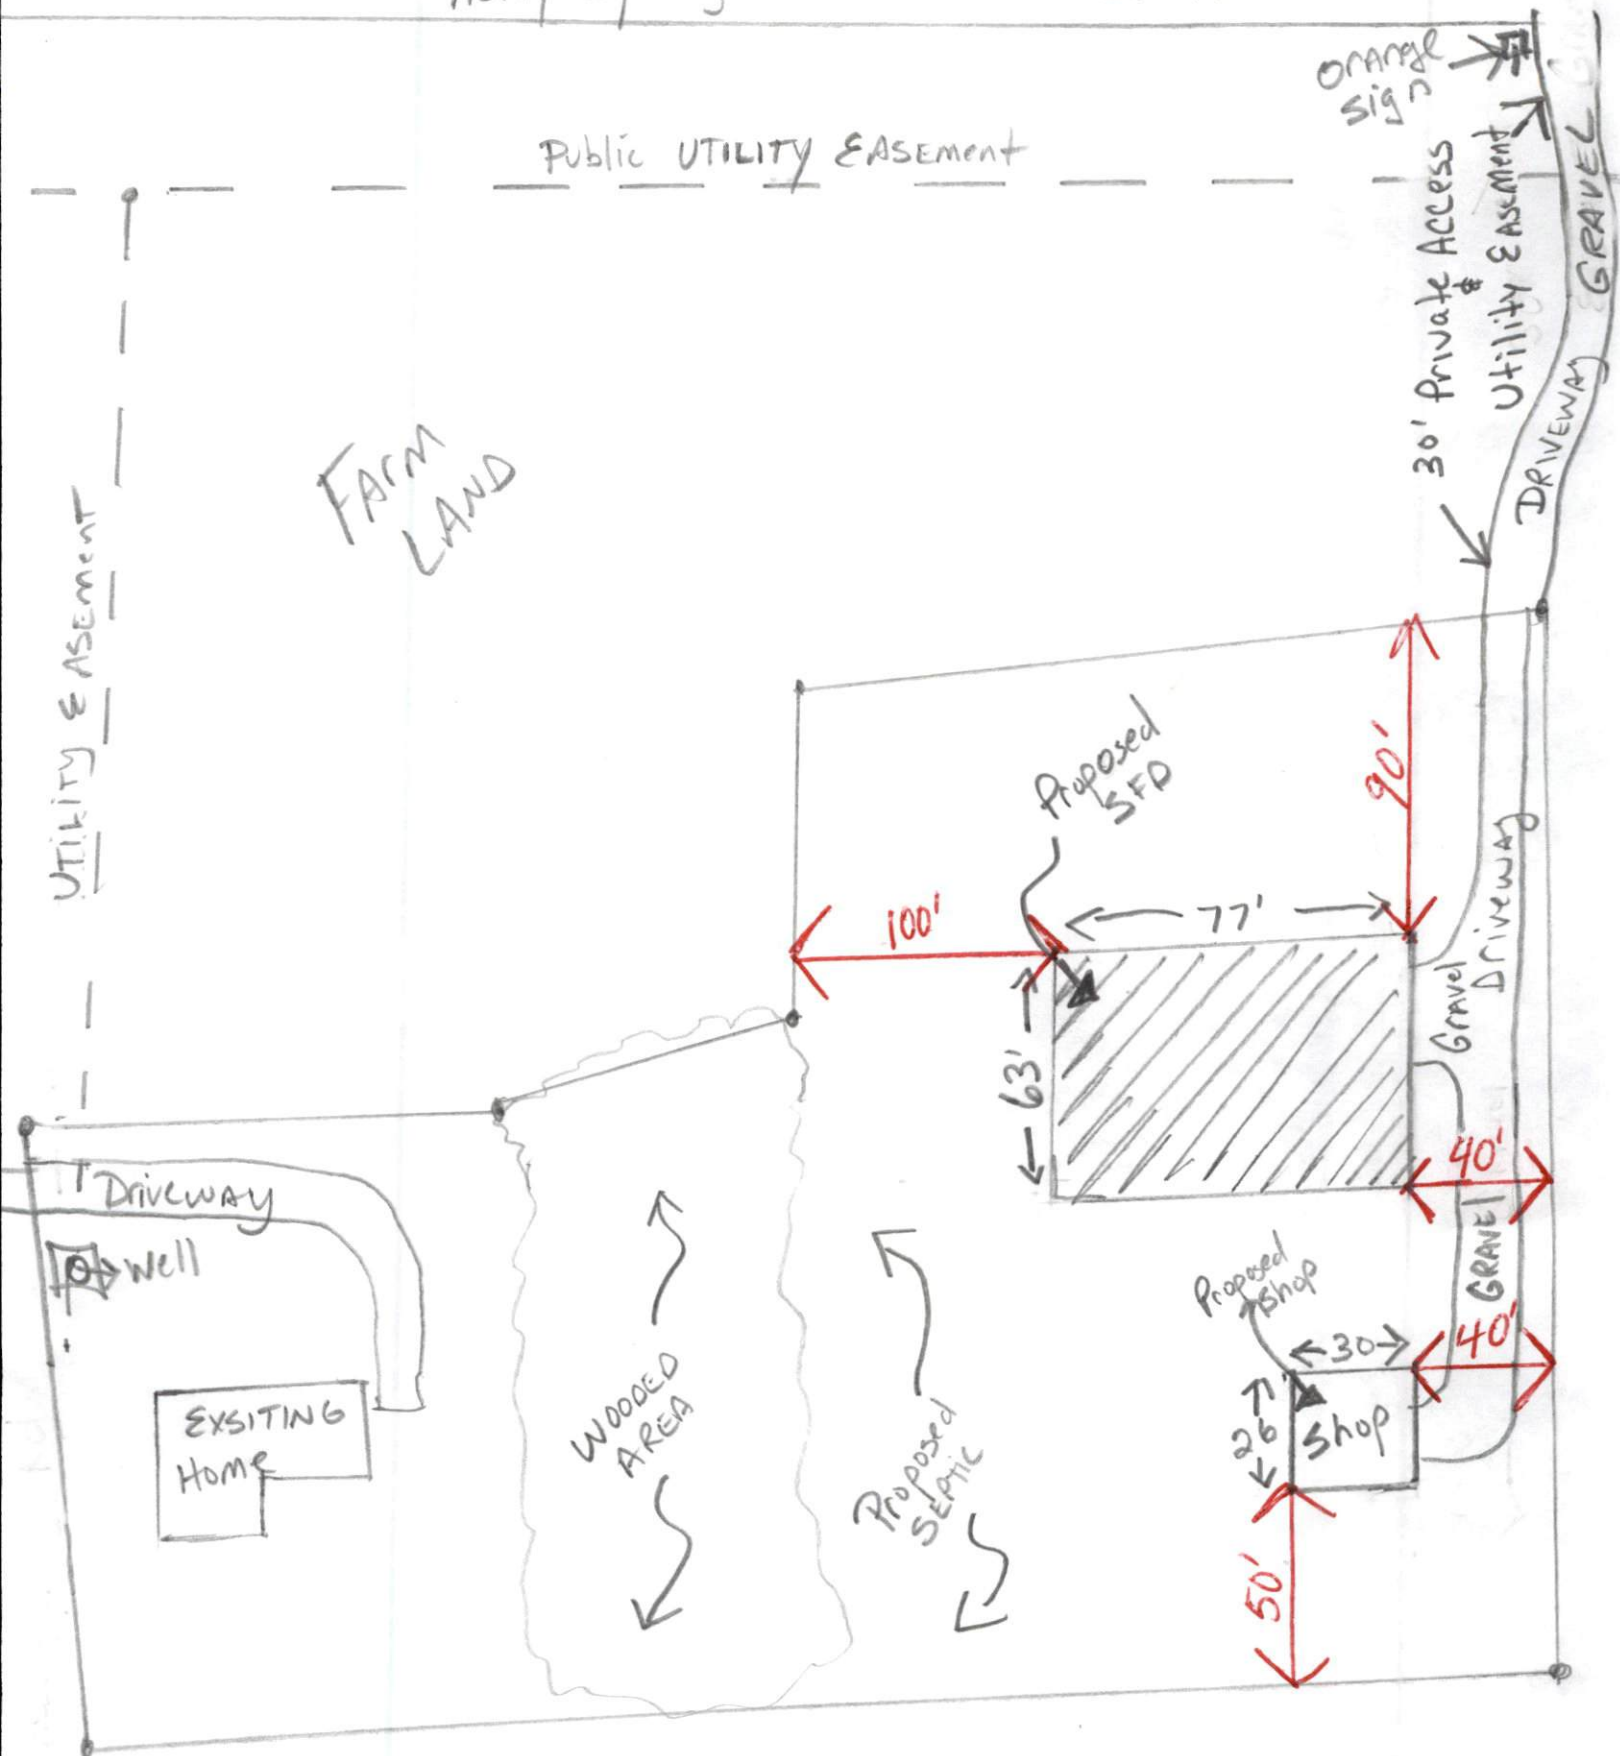

John & Farrah Holder
SITE PLAN

Scale 1" = 50'-0"