



REAR ELEVATION,
SCALE: 1/4"=1'

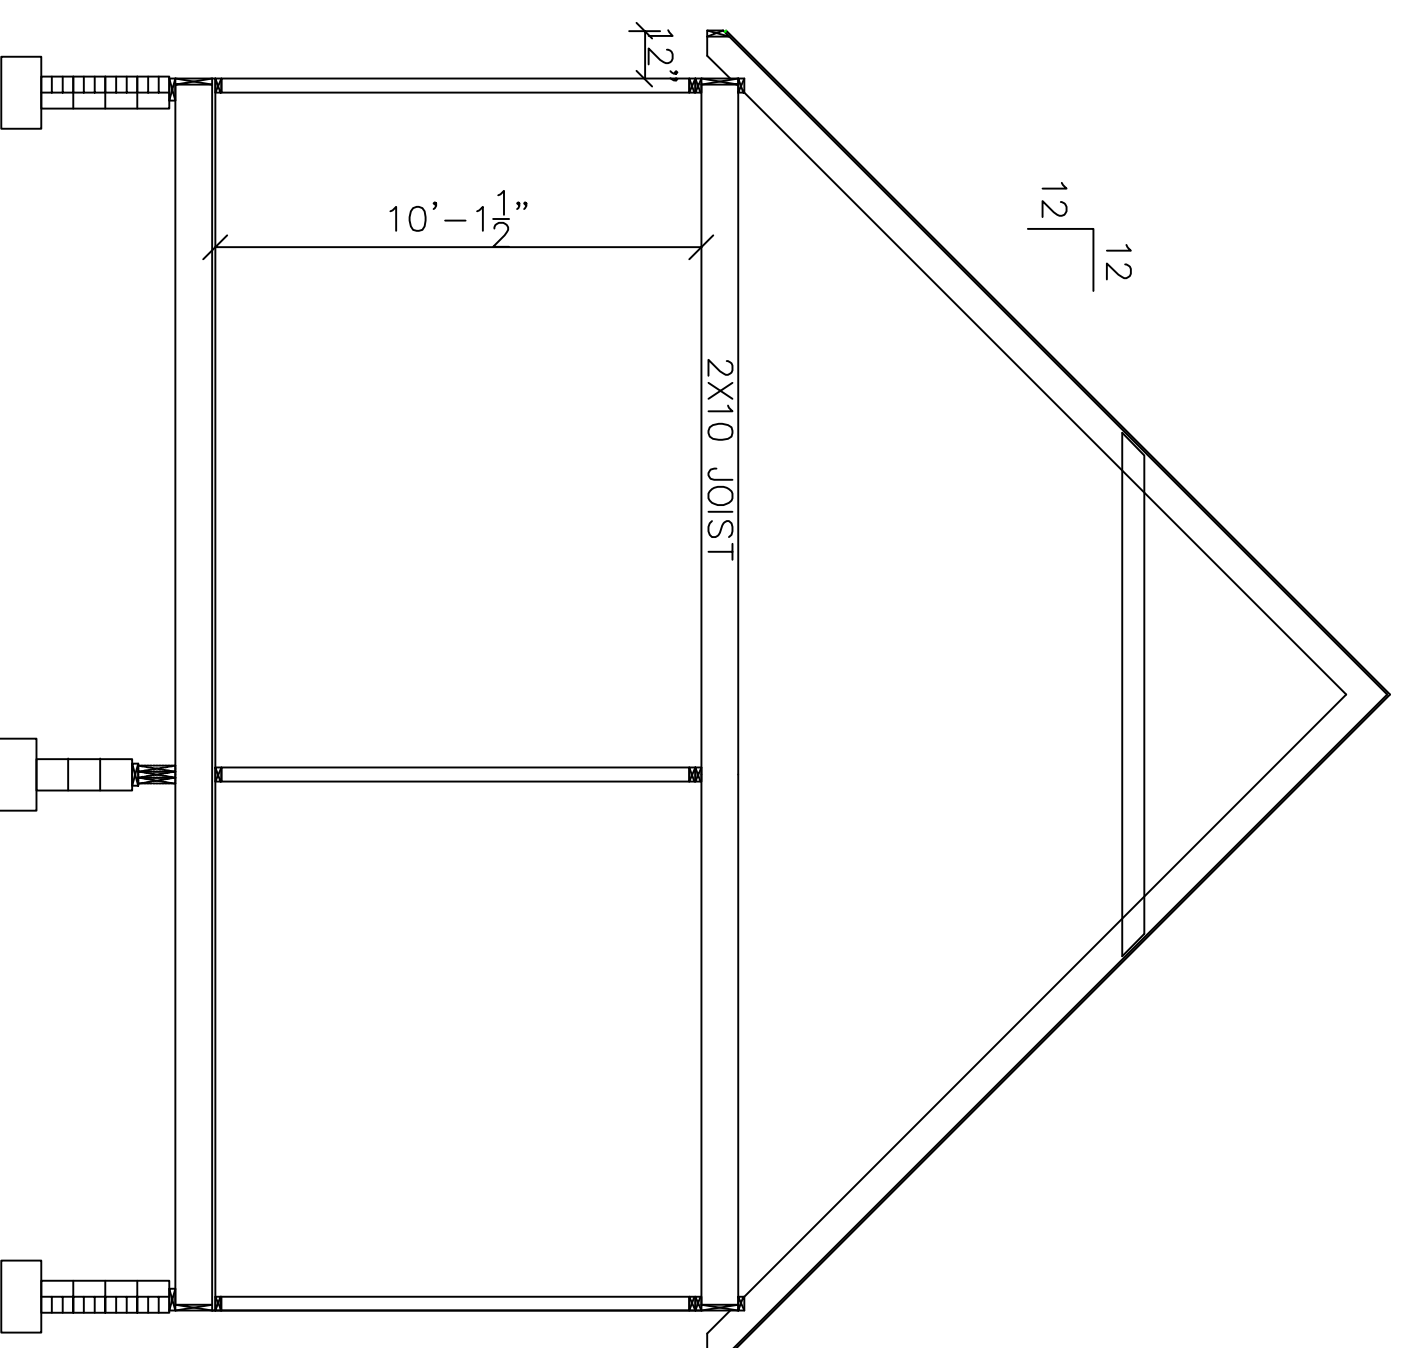

SECTION BB
SCALE: 1/4"=1'

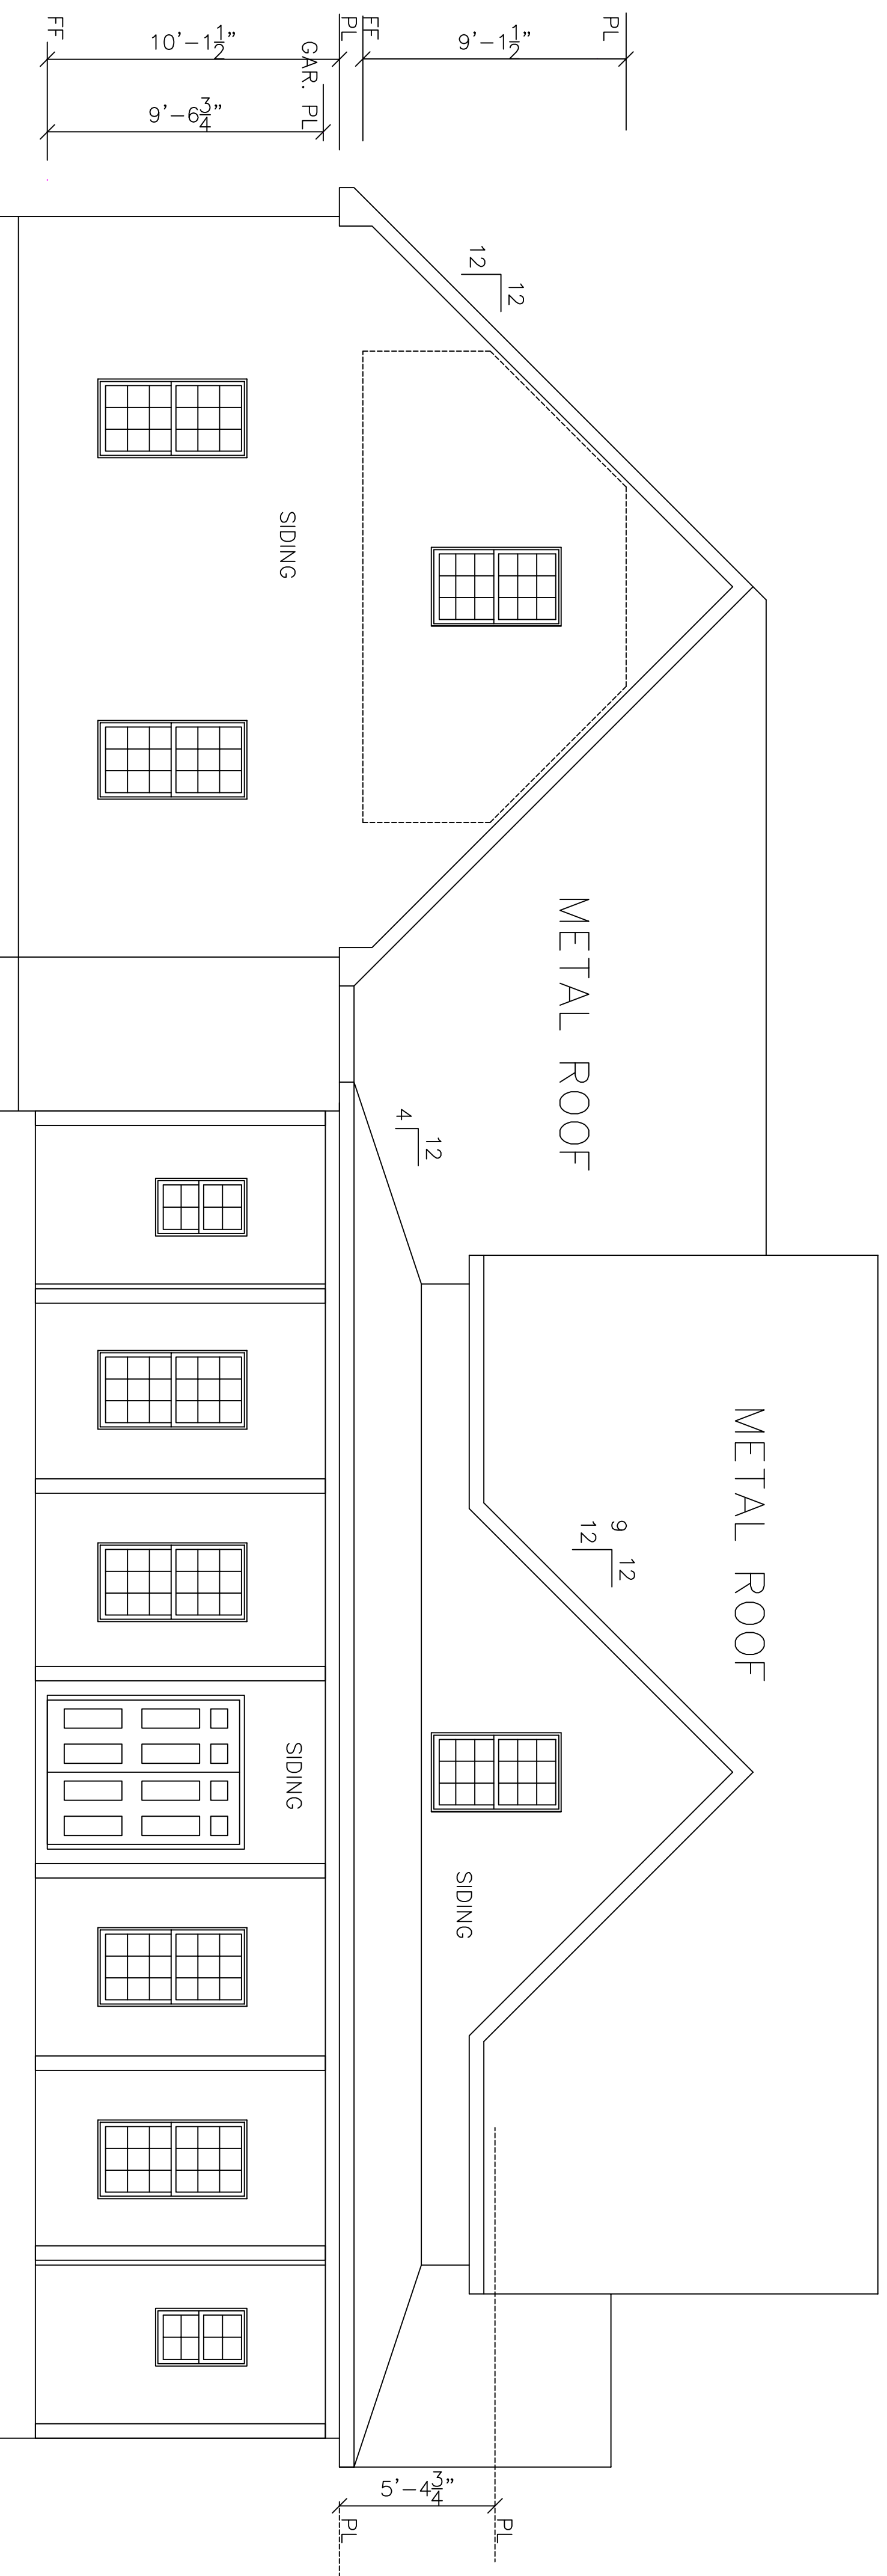

FRONT ELEVATION
SCALE: 1/4"=1'