




SOUTHERN BUILT, INC.

SITE PLAN APPROVAL
 DISTRICT RA30 USE SF10
 #BEDROOMS 3
9/17/21
 Zoning Administrator

Lot 5-C COBB ROAD
 HARNETT COUNTY
 MAP/NUMBER 2021-99
 PIN: 1611-27-7970

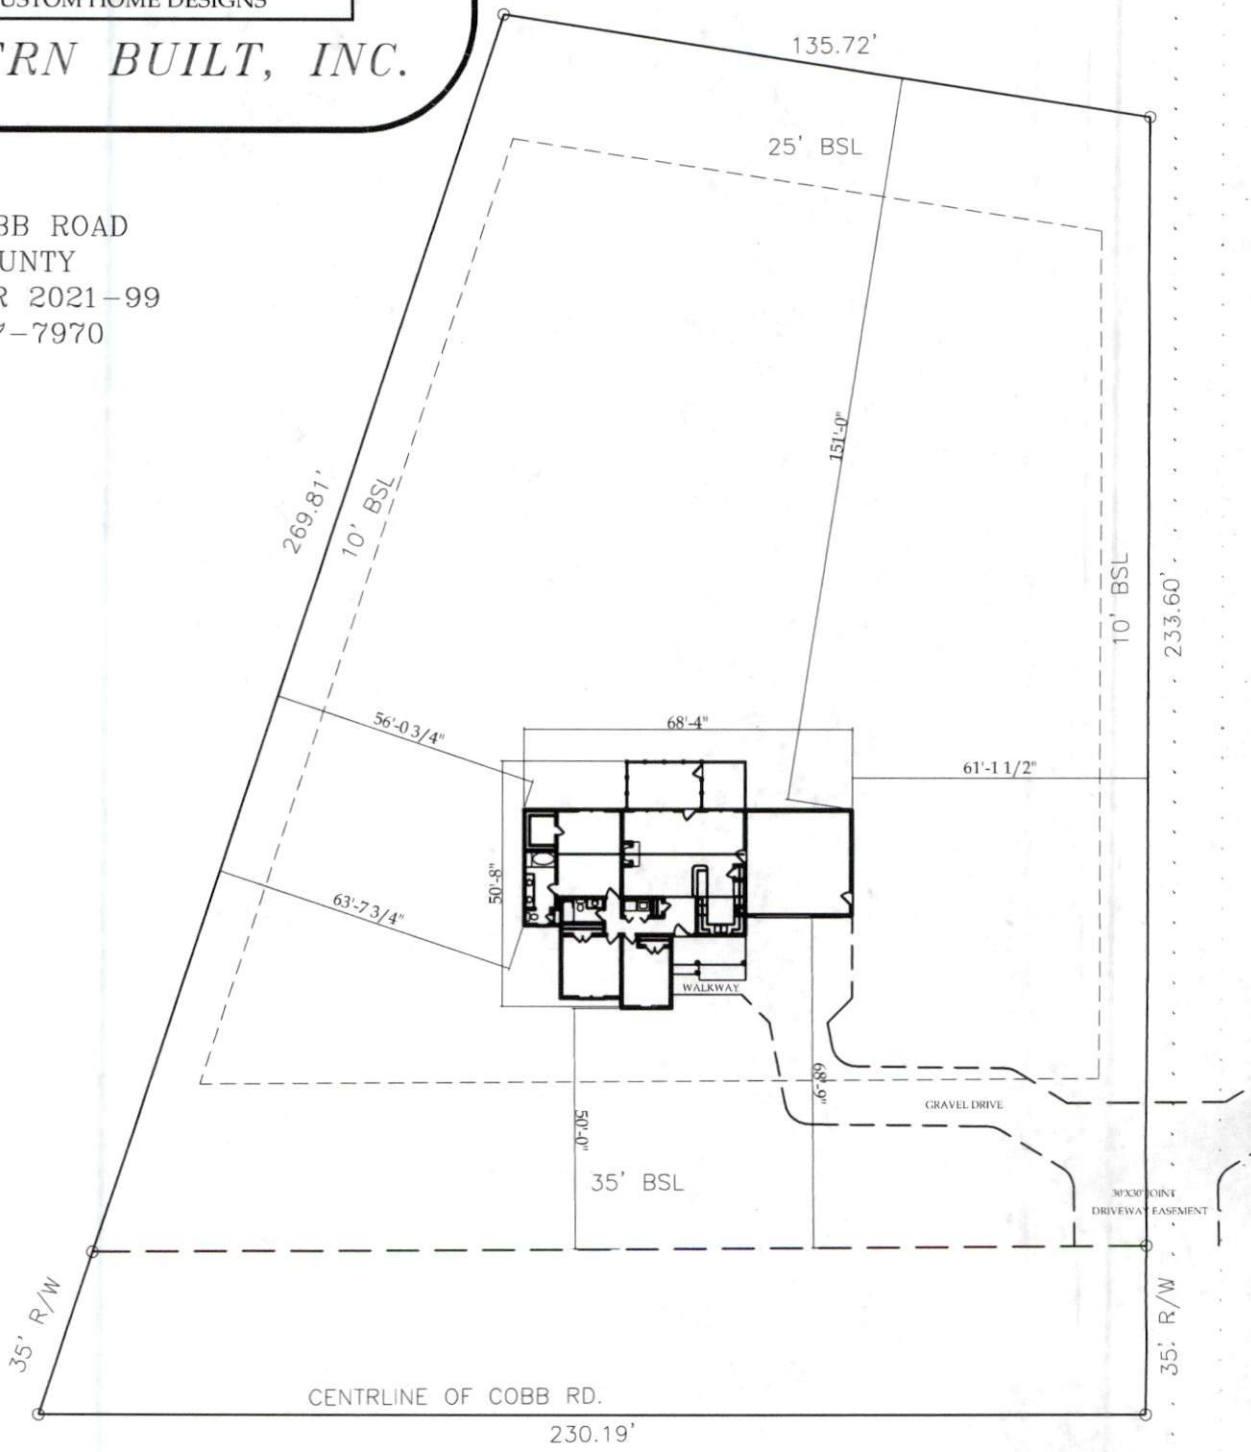

LOT 5-C COBB ROAD
 SCALE 1" = 40'-0"

COBB ROAD