



Landscape Architect Seal

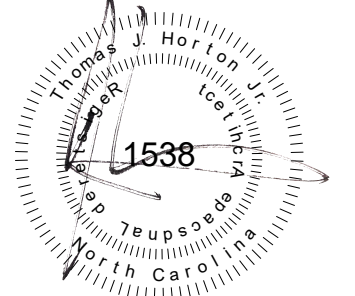

Firm Seal

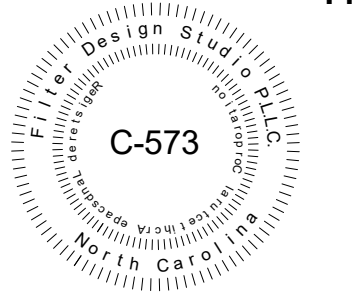


Architecture

Company: Filter Design Studio, P.L.L.C.
Architect: Ryan Edwards
Address: 707 Bridges Street
Morehead City, NC 28557
Phone: 252-622-4119
Email: ryan@filterdesignstudio.com

Landscape Architecture

Company: Filter Design Studio, P.L.L.C.
Landscape Architect: Thomas "Jay" Horton
Address: 707 Bridges Street
Morehead City, NC 28557
Phone: 252-622-4119
Email: jay@filterdesignstudio.com

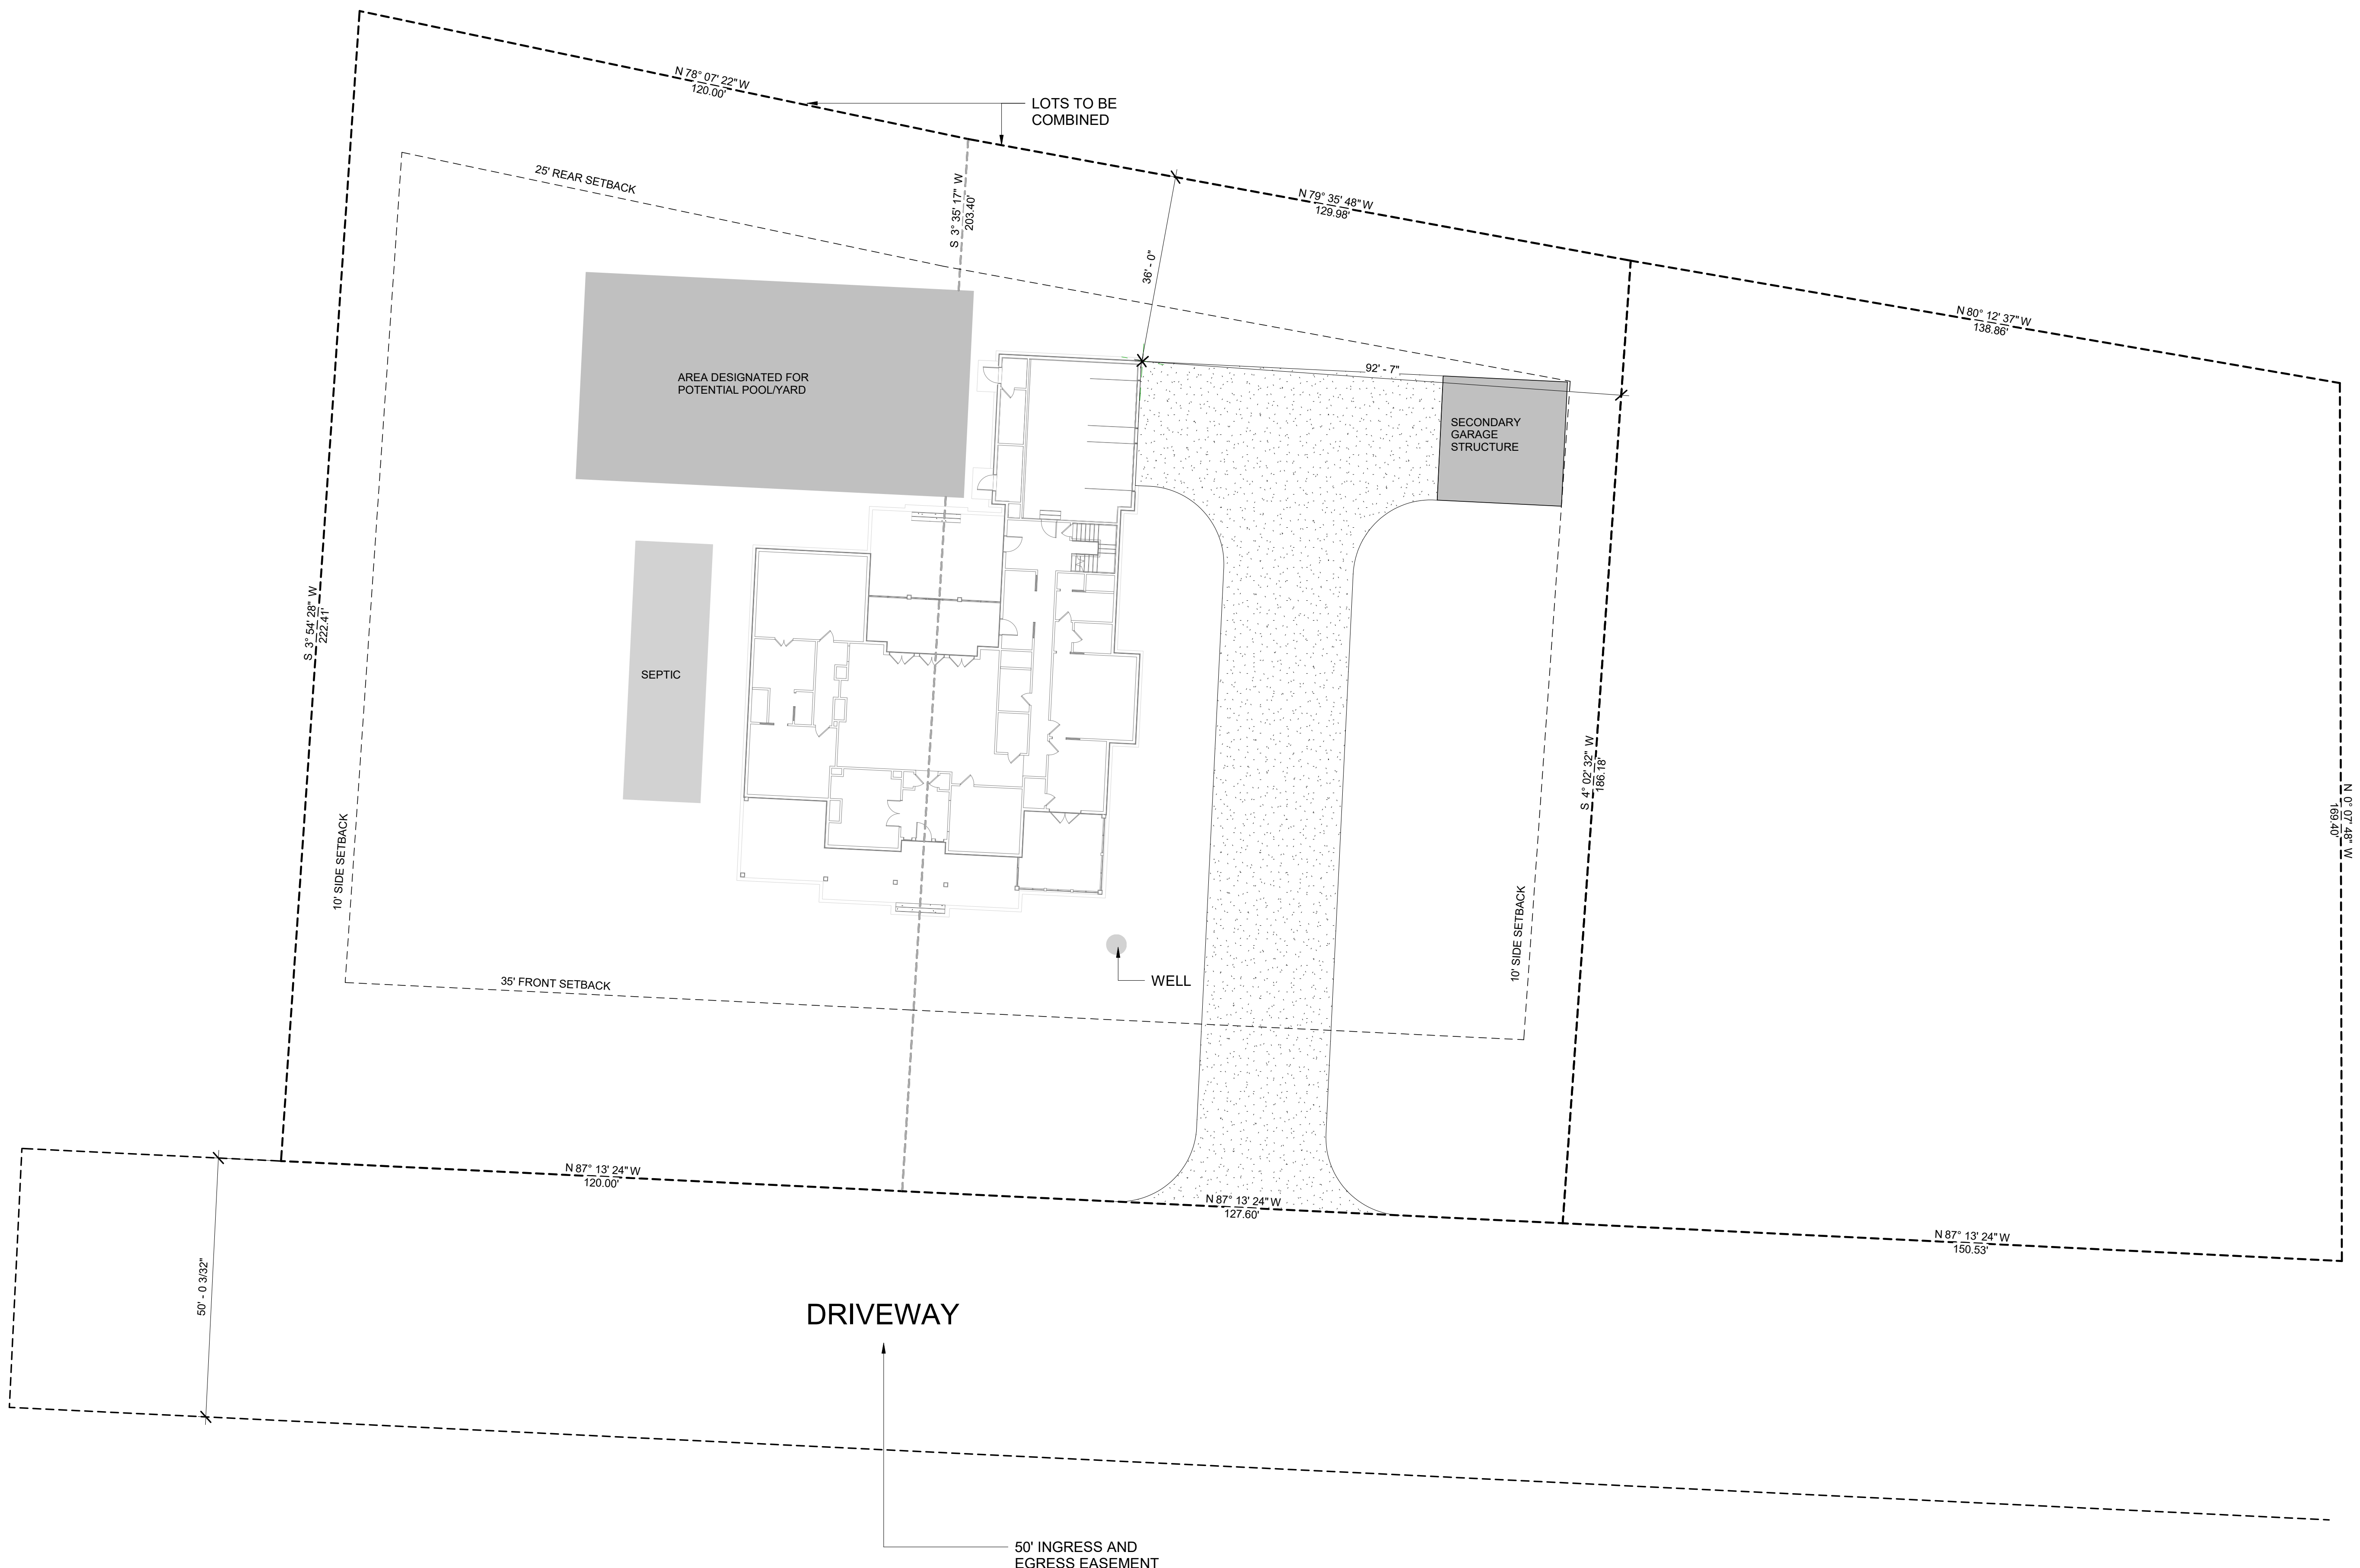

Proposed Residence

Atkins Road
Fuquay Varina, North Carolina

All drawing and designs are protected by commonlaw copyright and exclusively belong to Filter Design Studio, P.L.L.C. All use, printing, construction and modifications require express permission

No.	Description	Date

Preliminary Site Plan

Project number	Project Number
Date	Issue Date
LA001	
Scale	1/16" = 1'-0"