


Landscape Architect Seal



Firm Seal

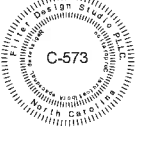

Architecture

Company: Filter Design Studio, P.L.L.C.
Architect: Ryan Edwards
Address: 707 Bridges Street
Morehead City, NC 28557
Phone: 252-622-4119
Email: ryan@filterdesignstudio.com

Landscape Architecture


Company: Filter Design Studio, P.L.L.C.
Landscape Architect: Thomas "Jay" Horton
Address: 707 Bridges Street
Morehead City, NC 28557
Phone: 252-622-4119
Email: jay@filterdesignstudio.com

Proposed Residence

Atkins Road

Fuquay Varina, North Carolina

All drawing and designs are protected by commonlaw copyright and exclusively belong to Filter Design Studio, P.L.L.C. All use, printing, construction and modifications require express permission

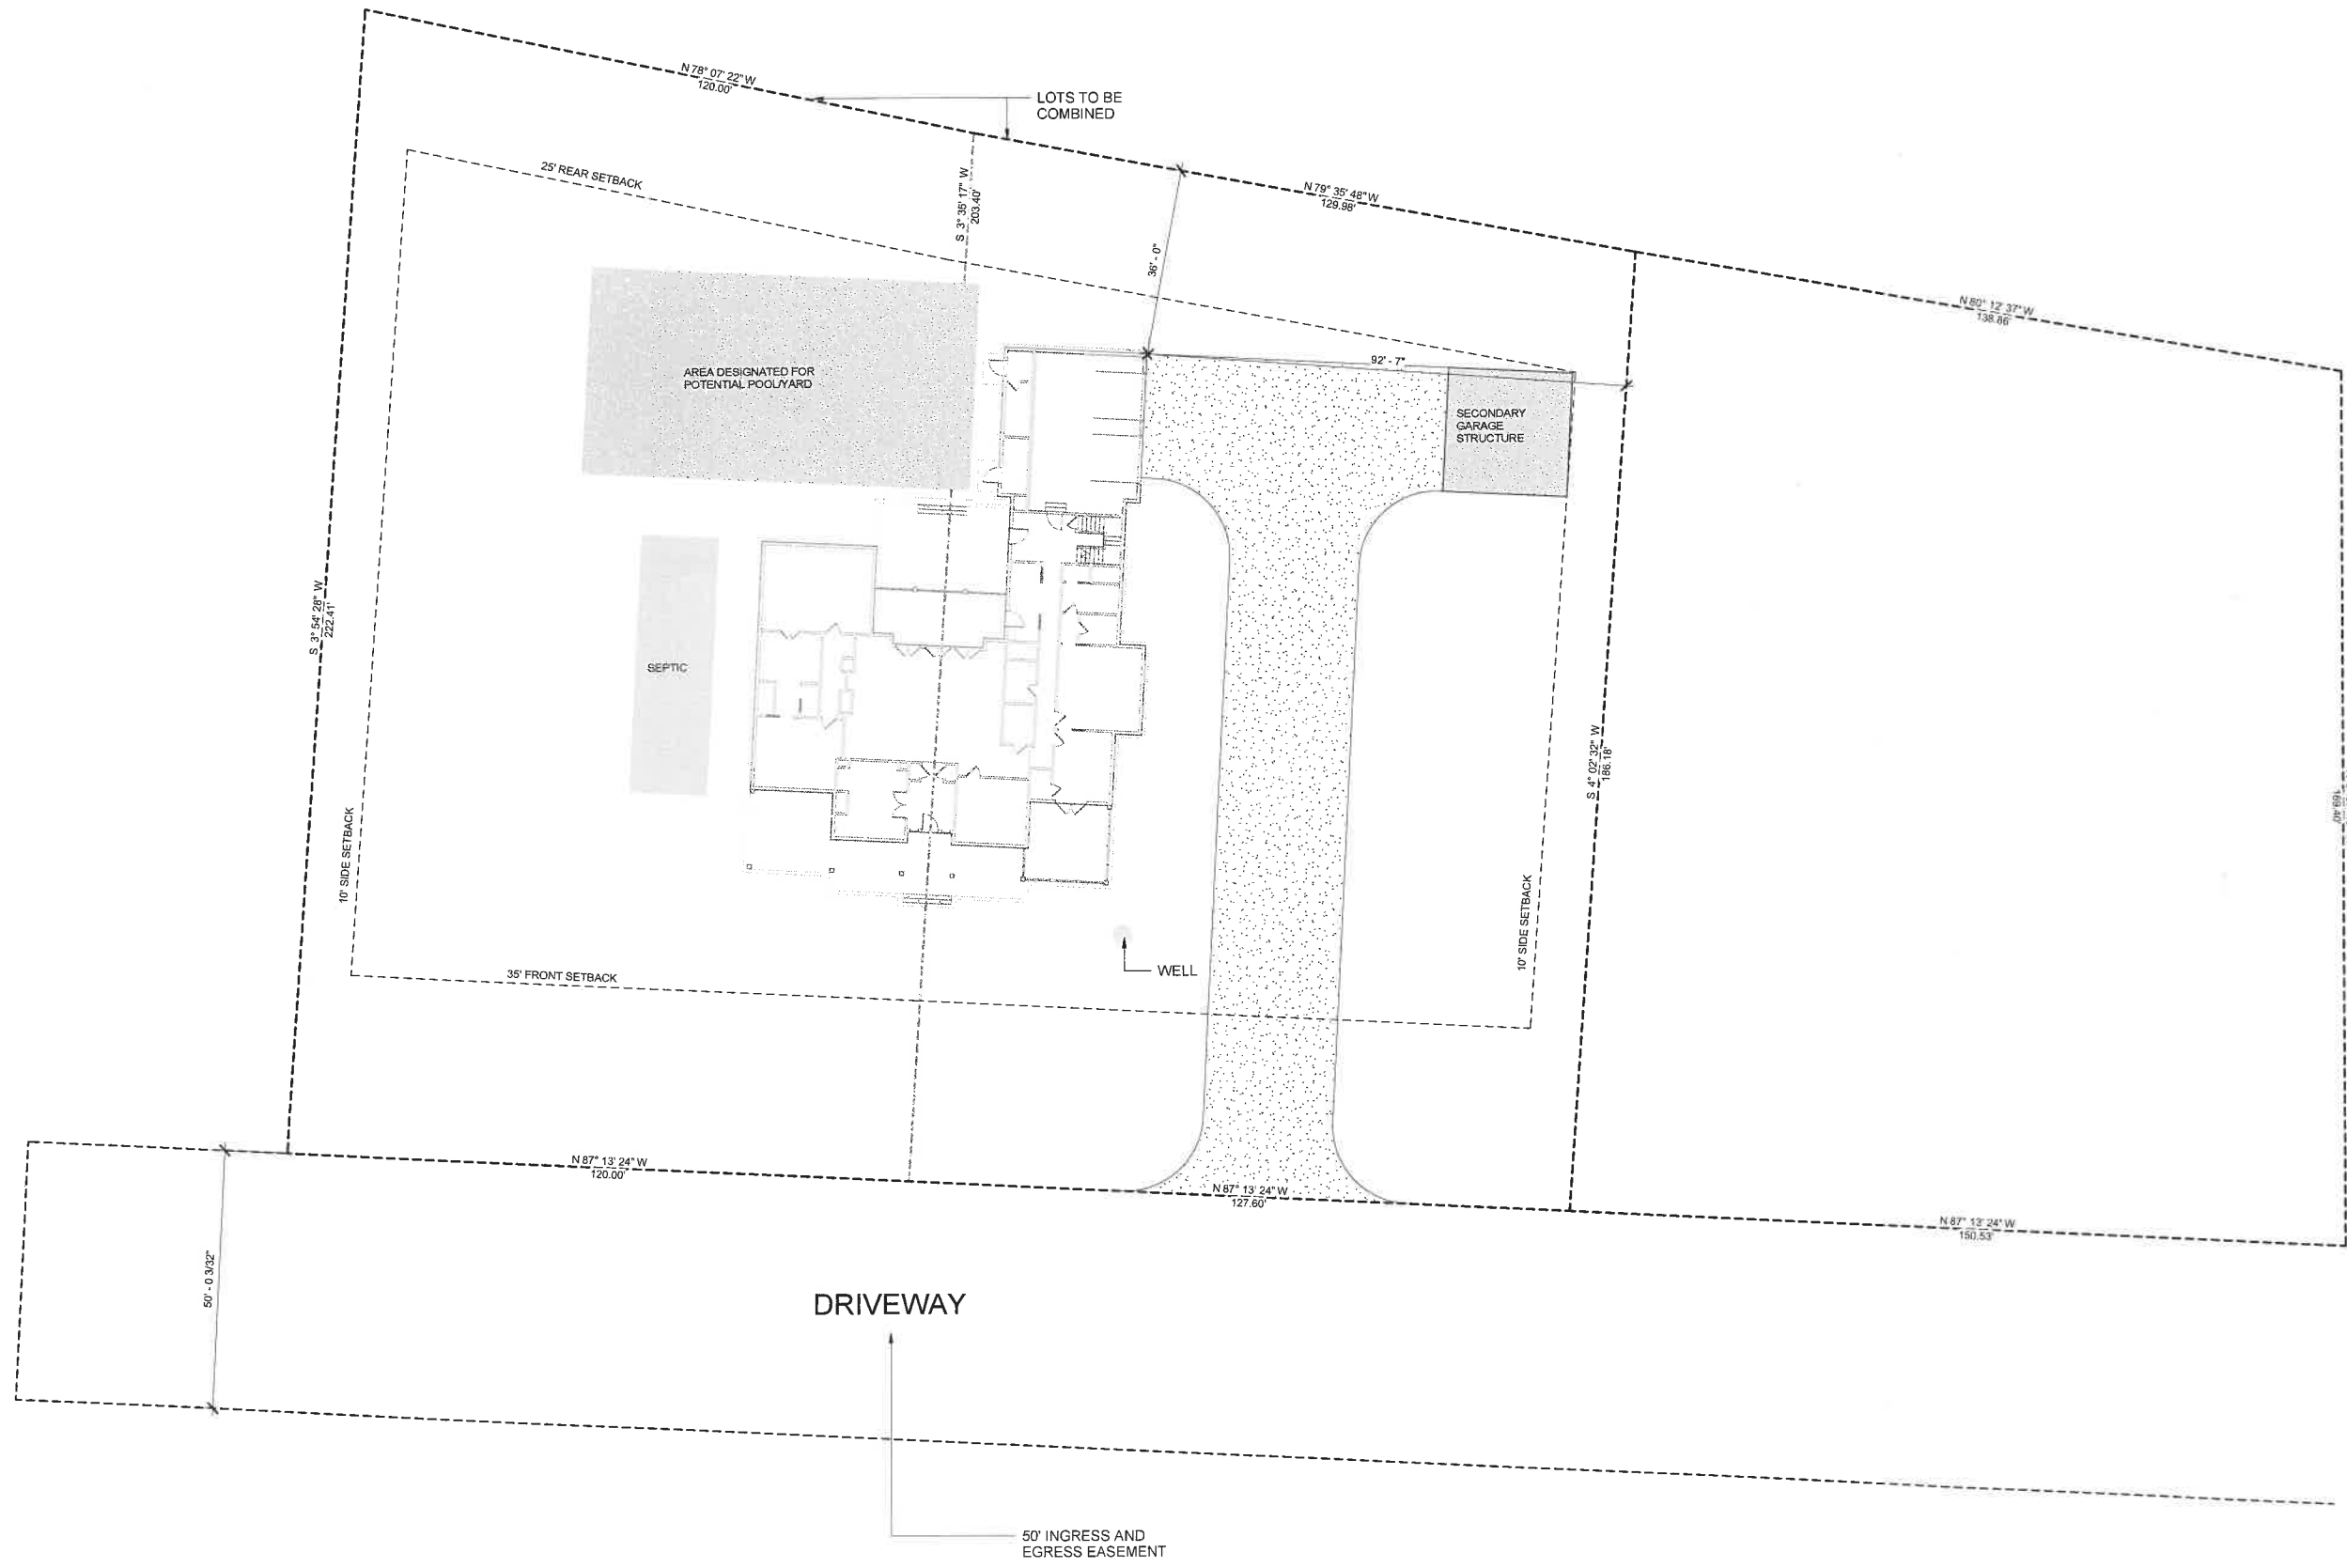

No.	Description	Date

Preliminary Site Plan

Project number _____ Project Number _____
Date _____ Issue Date _____

LA001

Scale 1/16" = 1'-0"