


REVISIONS	BY


#24376 - Cedar Creek
Modified For Lassek

W.L. Martin Home Designs
for Contact Information
www.wlmartinhomes.com

Date
Scale
Drawn Noted
Job
Sheet 2
Of 8 Sheets

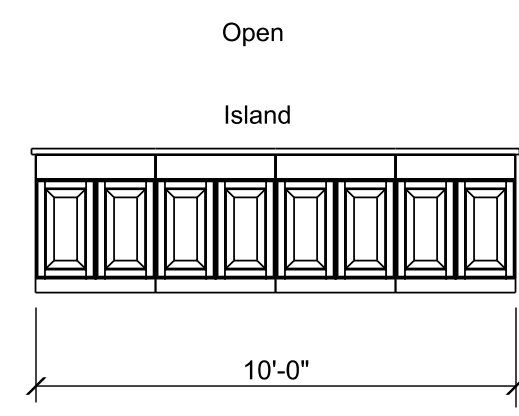


ELEVATION C 1/4" = 1'-0"

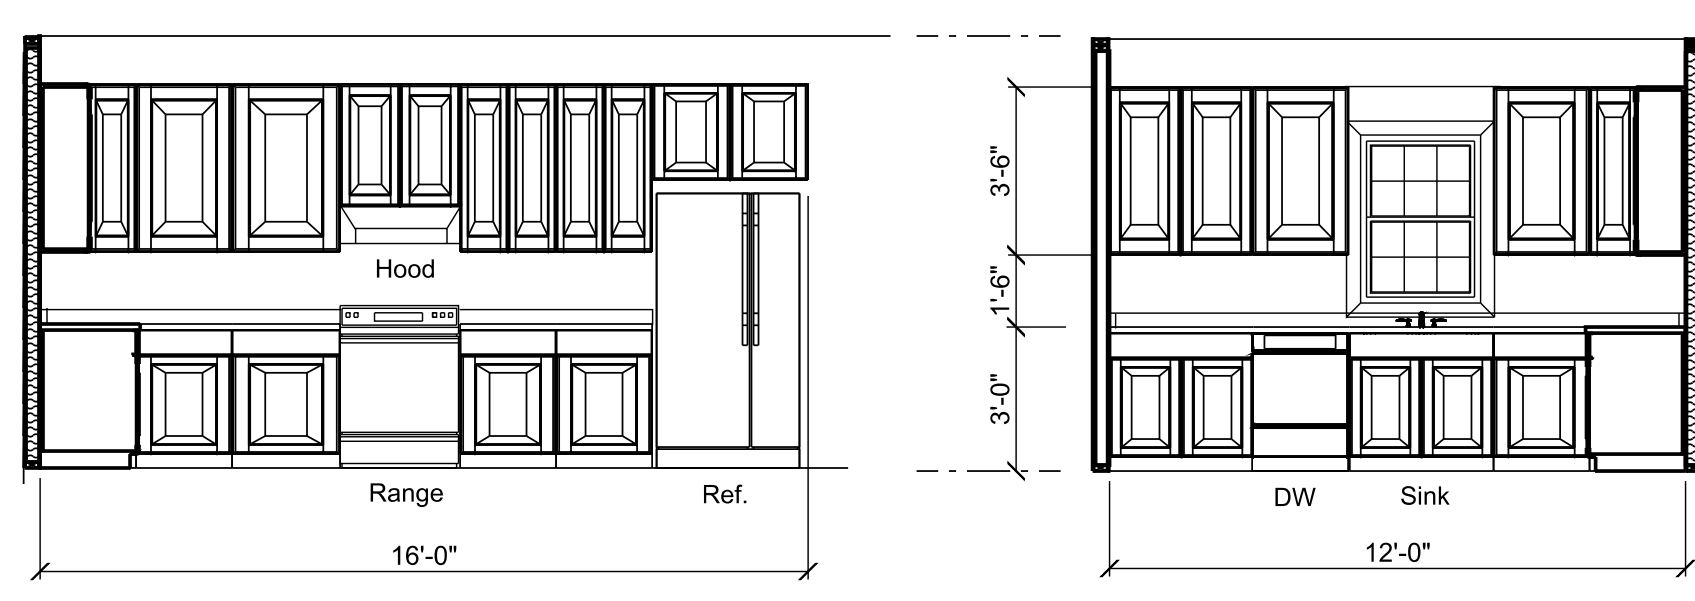


ELEVATION A 1/4" = 1'-0"

ELEVATION B 1/4" = 1'-0"


Selections to be made for Cabinet Style, Color, and Hardware

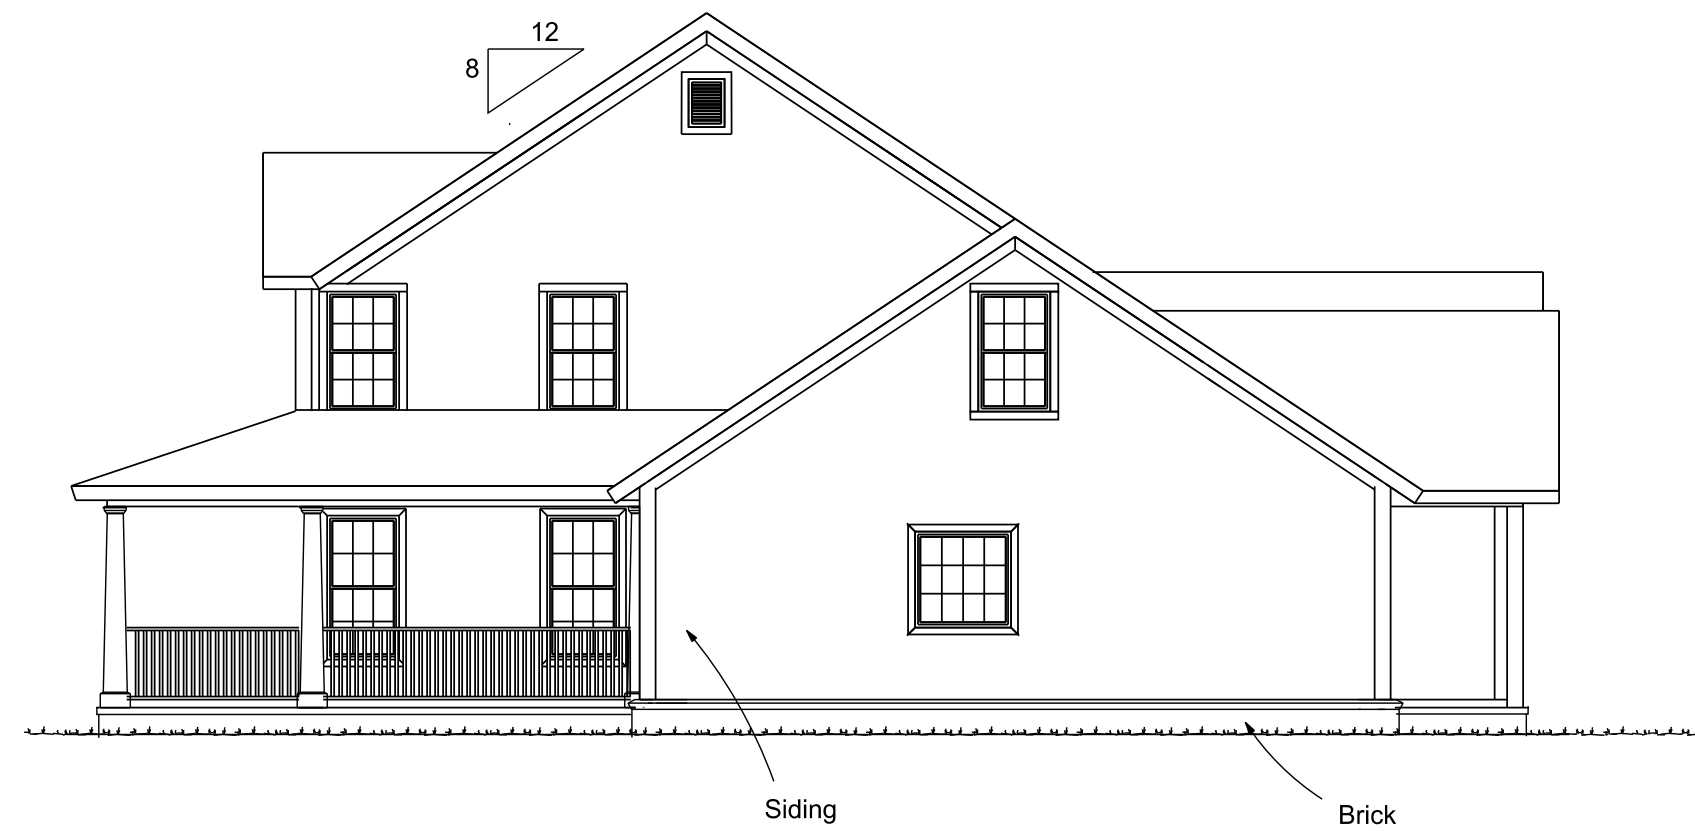

RIGHT SIDE ELEVATION 1/8" = 1'-0"

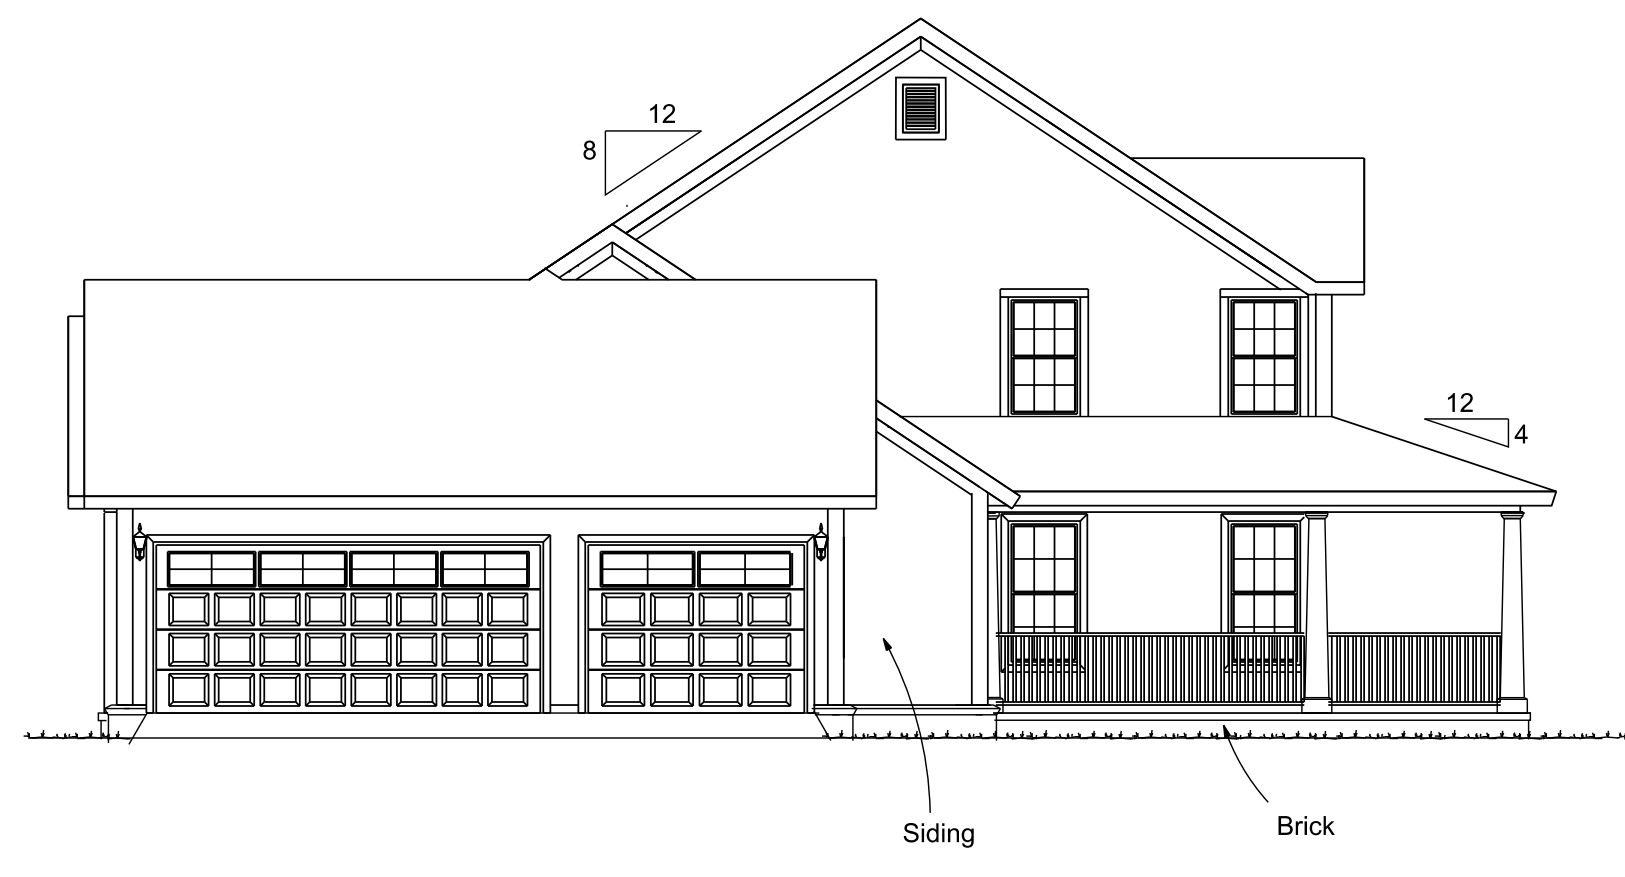

LEFT SIDE ELEVATION 1/8" = 1'-0"

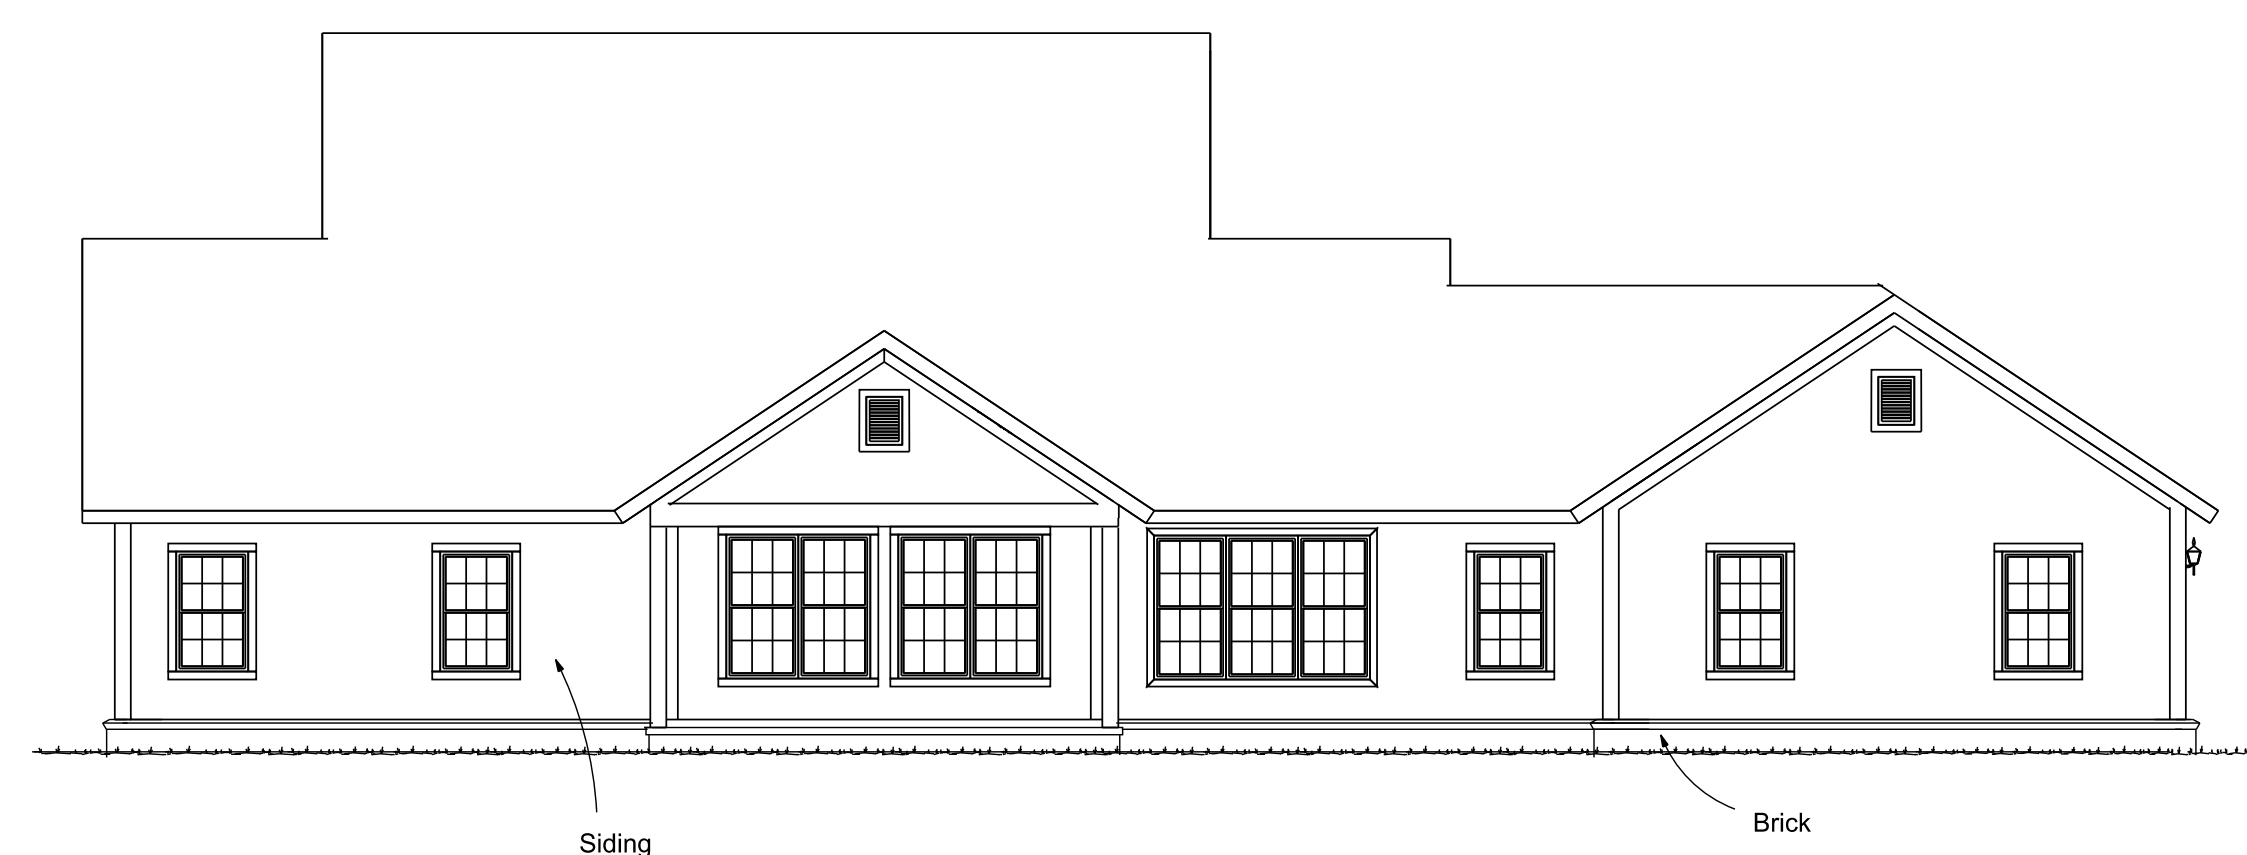

REAR ELEVATION 1/8" = 1'-0"