



- FOUNDATION PLAN NOTES:**
1. DOUBLE JOISTS UNDER ALL PARTITIONS
 2. SILL TO BE P.T. WOOD 2x6
 3. MAINTAIN MIN 12" BELOW GIRDERS & 18" BELOW JOISTS TO GRADE OR AS REQUIRED FOR MECHANICAL EQUIPMENT
 4. PROVIDE VAPOR BARRIER AT CRAWL SPACE
 5. FOUNDATION VENTS TO BE 8"HTx16"WD, W/ 50 SQ. IN. MIN. FREE VENT AREA
 6. CRAWL SPACE ACCESS TO BE 22"x36" MIN CLEAR OPENING (FIELD LOCATE)
 7. GIRDERS TO BE FLUSH FRAMED (SIZE AS NOTED ON PLAN)
 8. ANCHOR BOLTS @ 6'-0" O.C. AND 1'-0" FROM EACH CORNER (EMBED 8" MIN. IN SOLID GROUT)
 9. GC TO REVIEW TRUSS SHOP DRAWINGS & NOTIFY DESIGNER IF REQUIRED POINT LOAD PIERS OR BEARING WALLS ARE ADDED TO FOUNDATION PLAN
 10. FRAMING SPANS BASED ON #2 SFF


- VENTILATION NOTES:**
- CRAWL SPACE AREA: 821 S.F.
 1500 S.F. PER 1 S.F. VENTS = 0.6 S.F.
 REQUIRED VENTS W/ V.B. + ONE VENT WITHIN 3' OF EA. CORNER = 3 VENT

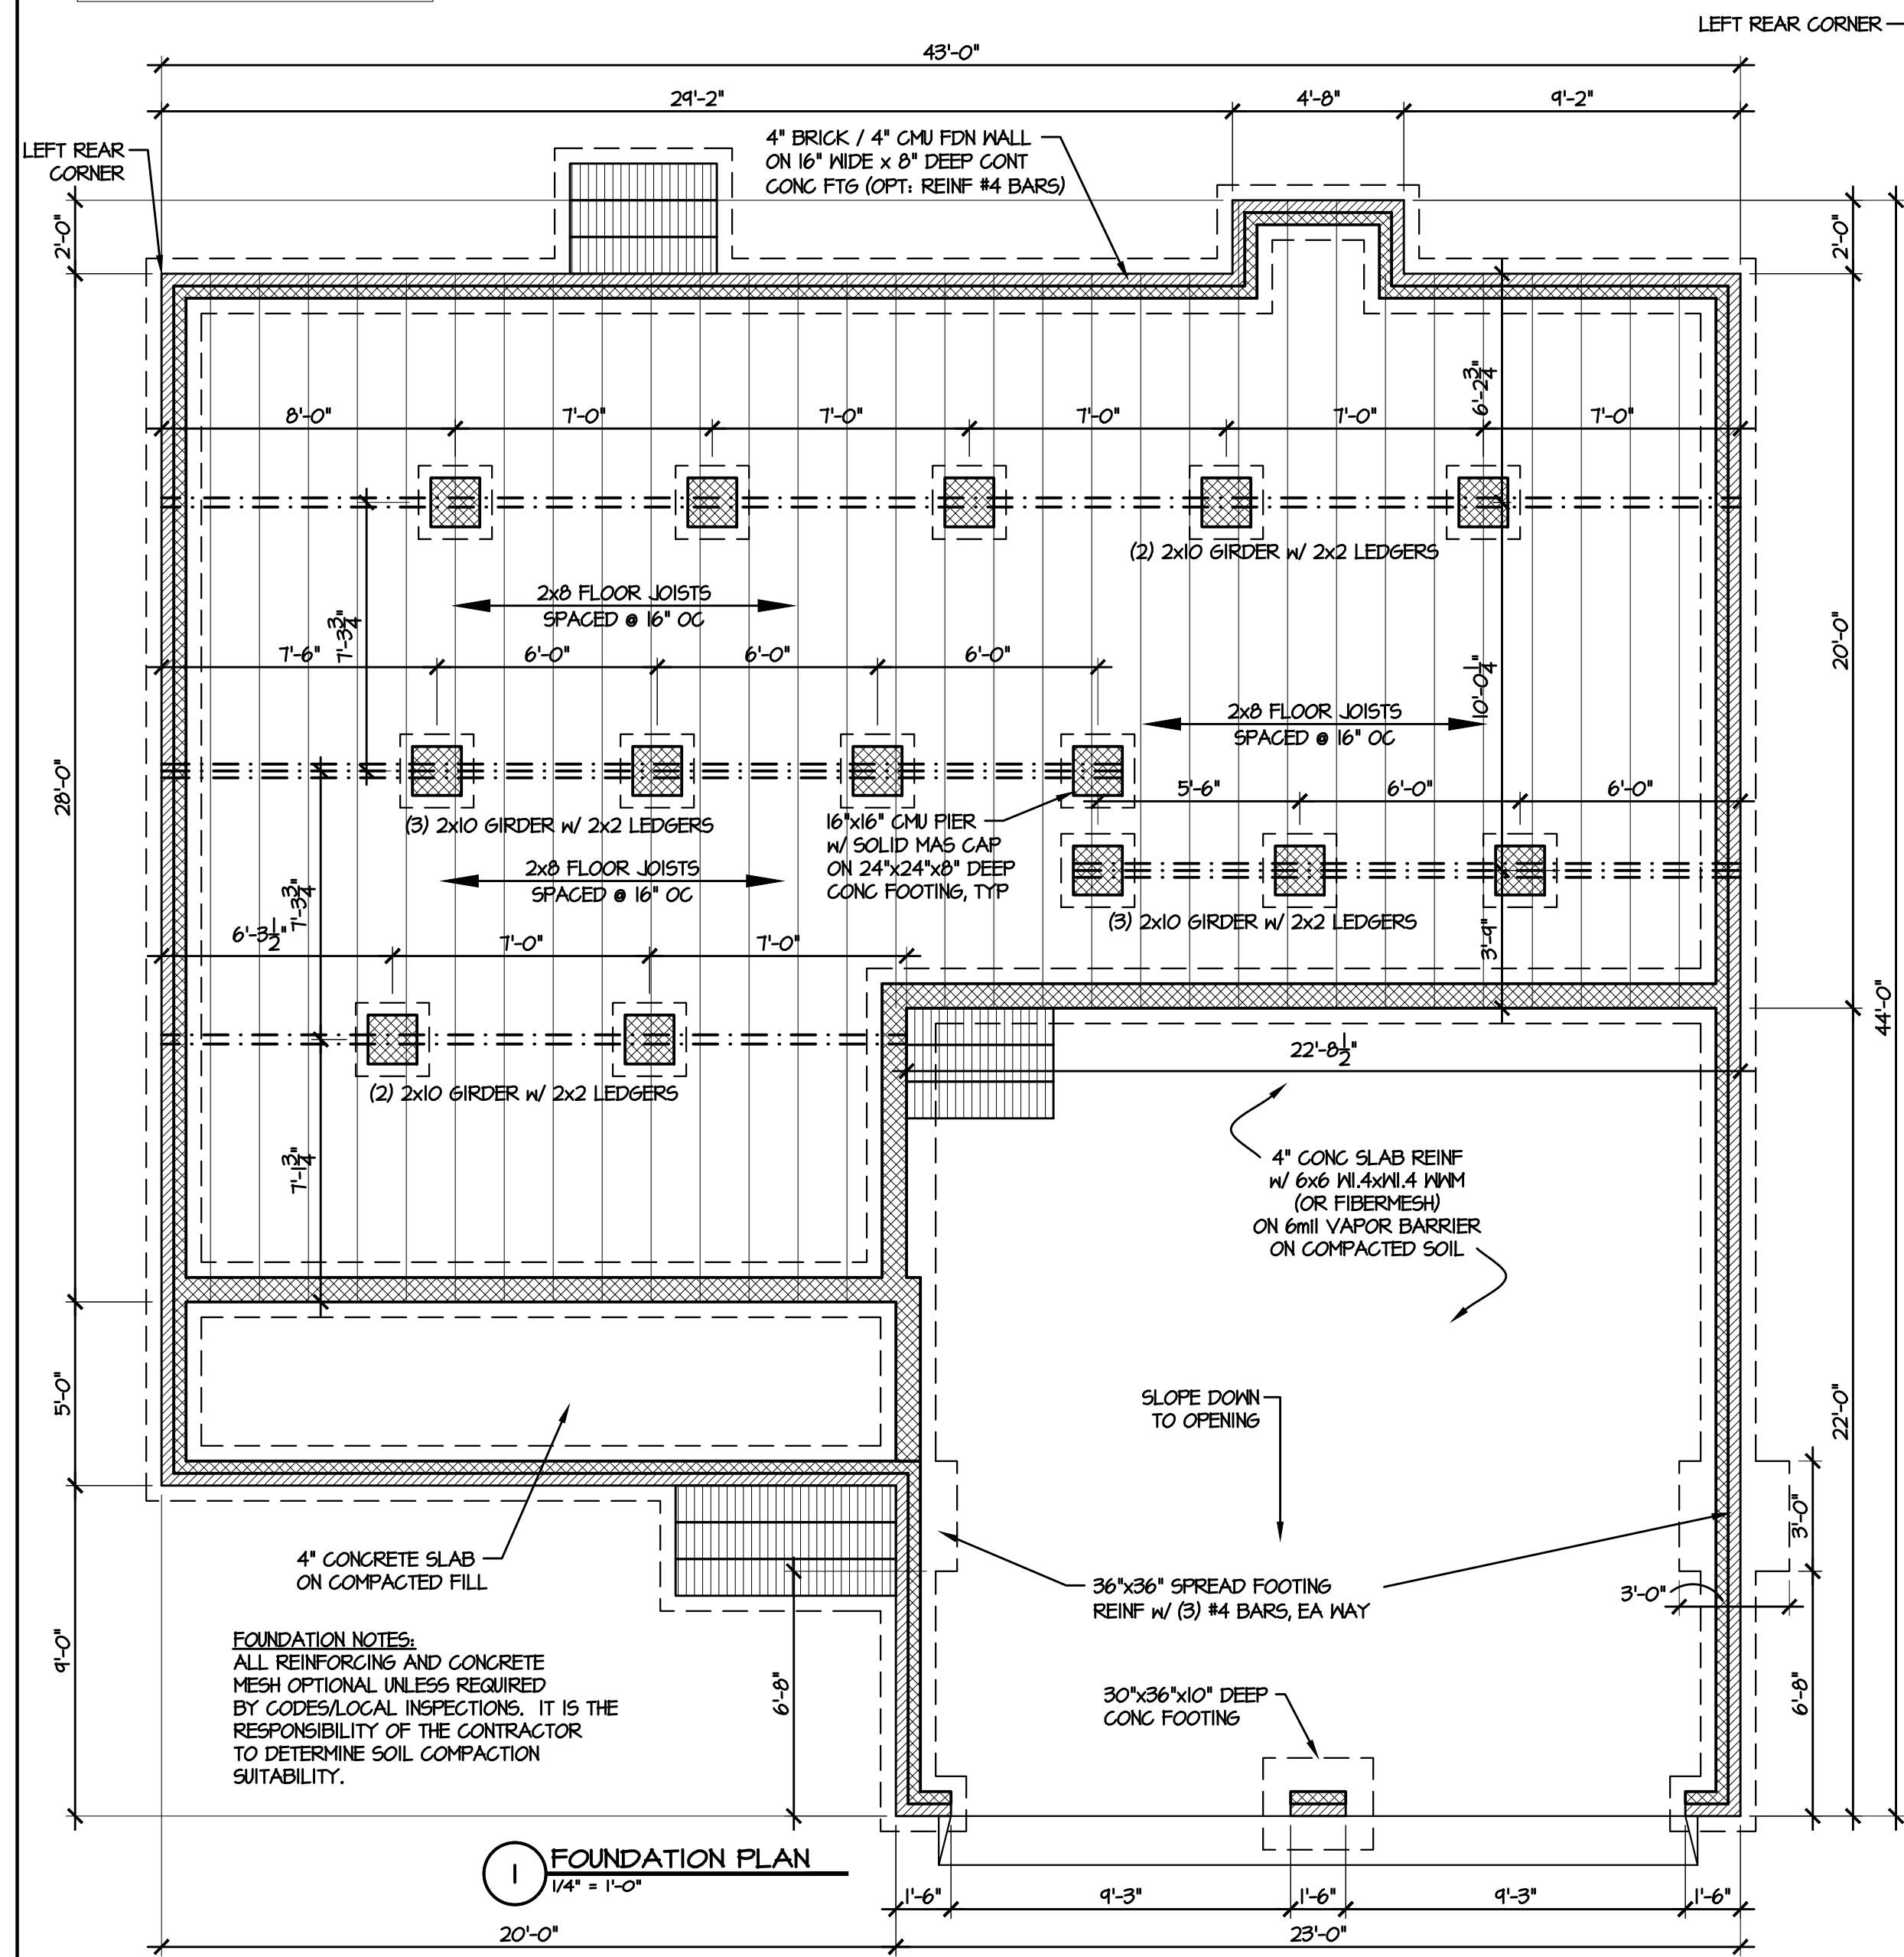

1 FOUNDATION PLAN
 1/4" = 1'-0"
 20'-0"

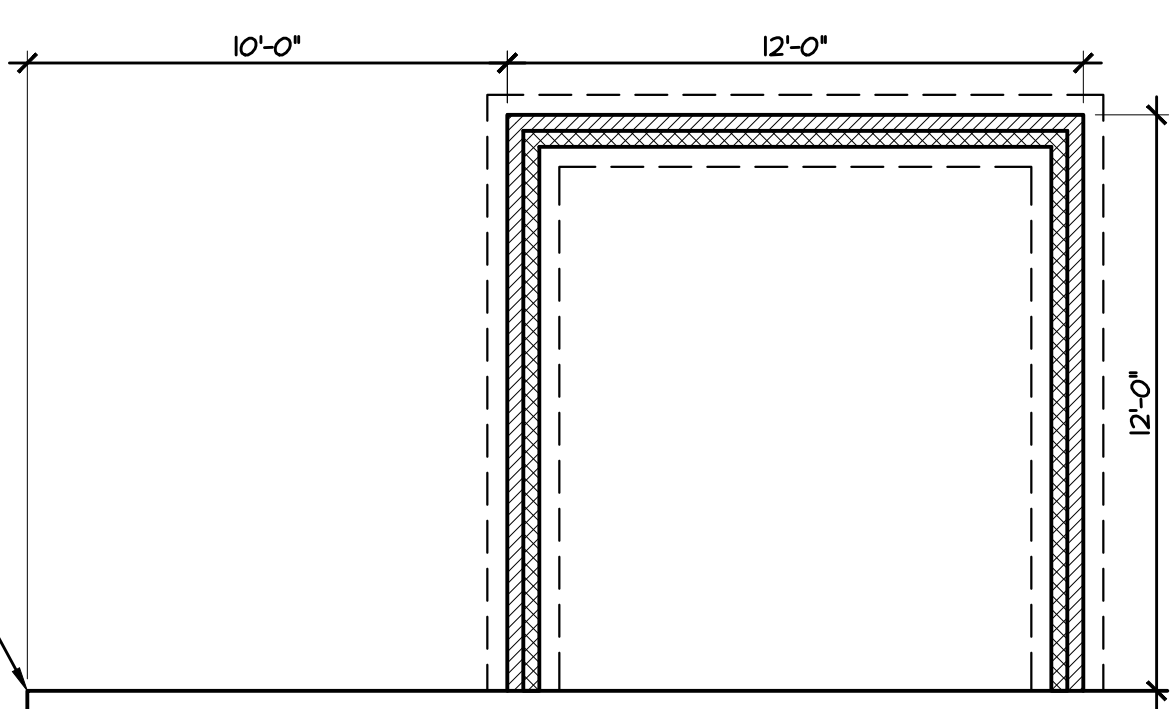

3 OPTIONAL COV PORCH
 1/4" = 1'-0"

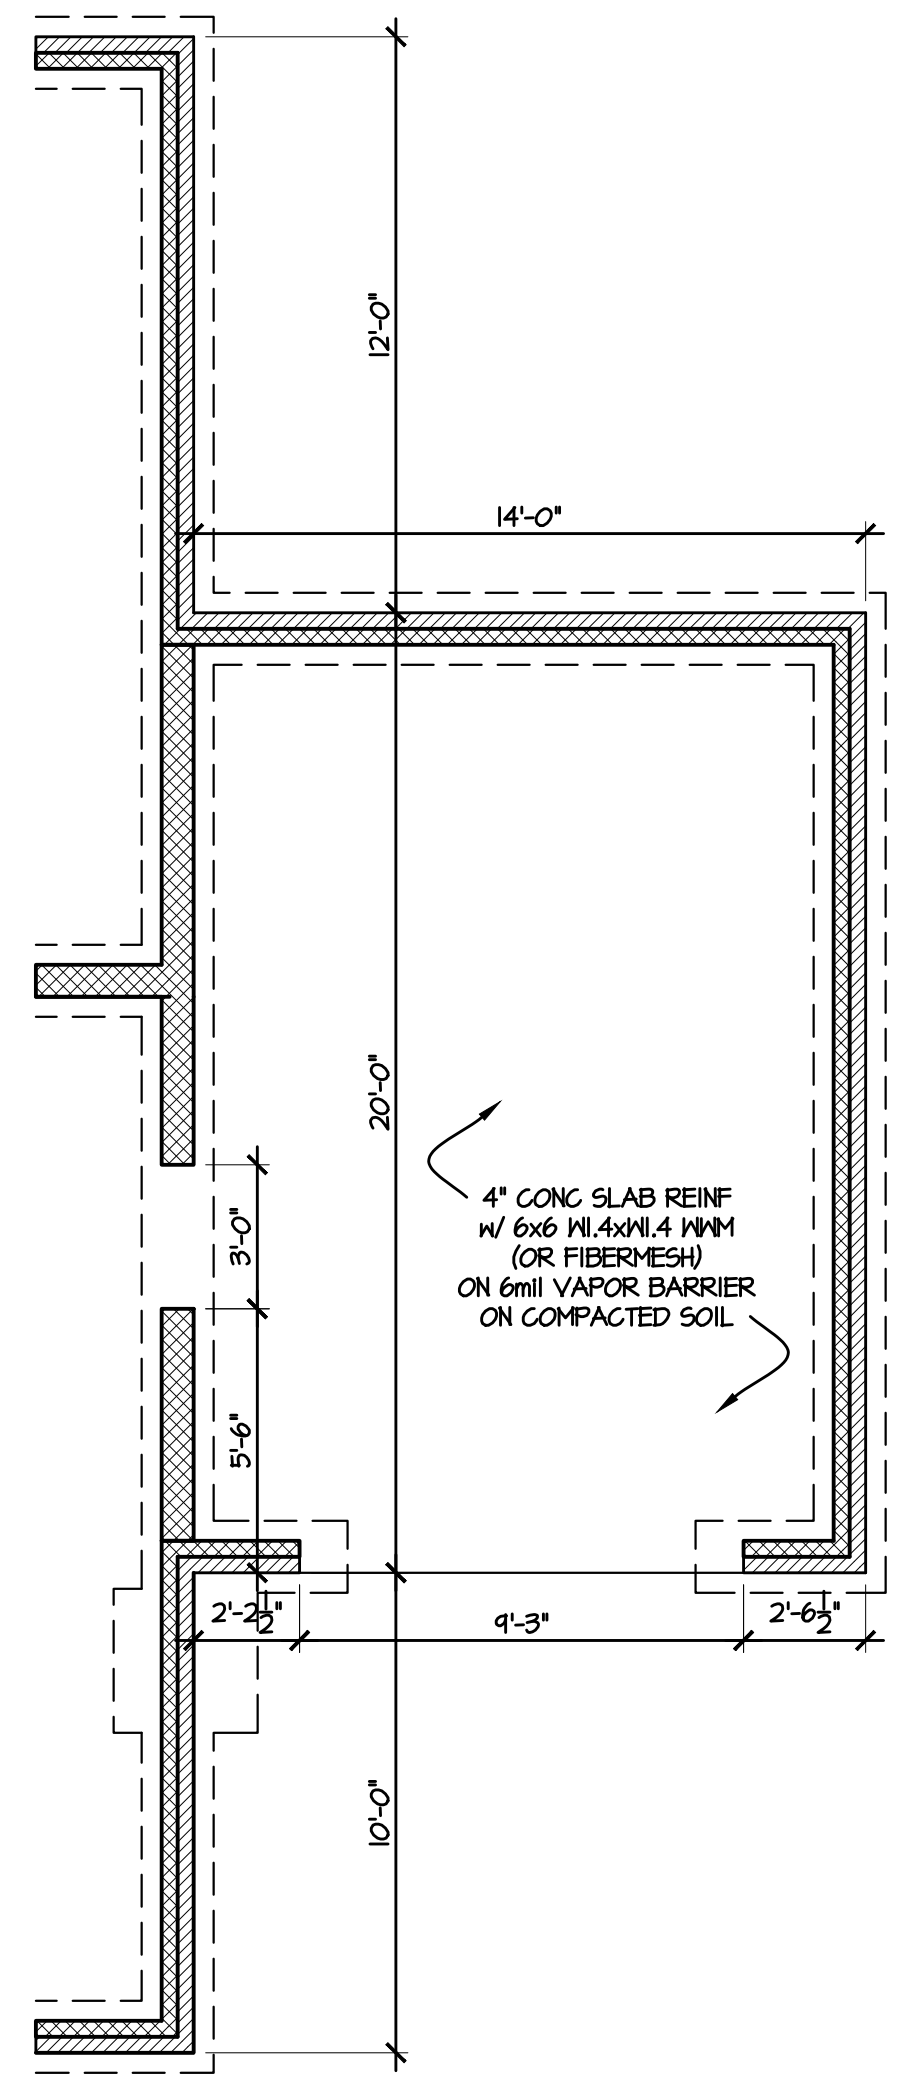

2 THIRD CAR GARAGE OPTION
 1/4" = 1'-0"



© 2018 Caviness Land

1041B Robeson Street
 Fayetteville, NC 28305
 Office: 910-339-6330
 Fax: 910-339-6333



TODD TUCKER 34 - 156
 FORTIFIED-WISE™
 PROFESSIONAL
 910-824-1474

PLAN NAME/NUMBER:
CL2310-4

SHEET TITLE:
FOUNDATION PLAN

DATE:
NOVEMBER 2012

REVISIONS:

10/11/18	1/2 BATH / REAR DOOR
8/7/19	36"x48" SHOWER

SHEET NO:
3