



BUILDER SHALL VERIFY ALL DIMENSIONS AND CONDITIONS AT TIME OF CONSTRUCTION.  
 ALL CONSTRUCTION SHALL CONFORM TO THE 2018 EDITION OF THE NC STATE BUILDING CODE. CODES GOVERN OVER DRAWINGS. DIMENSIONS GOVERN OVER SCALE.  
 VERIFY ALL MECHANICAL REQUIREMENTS BEFORE RERANKING.  
 YUNCANNON DESIGNS DOES NOT ASSUME LIABILITY FOR ANY DEVIATION OF OR CONSTRUCTION METHODS OF THESE PLANS.

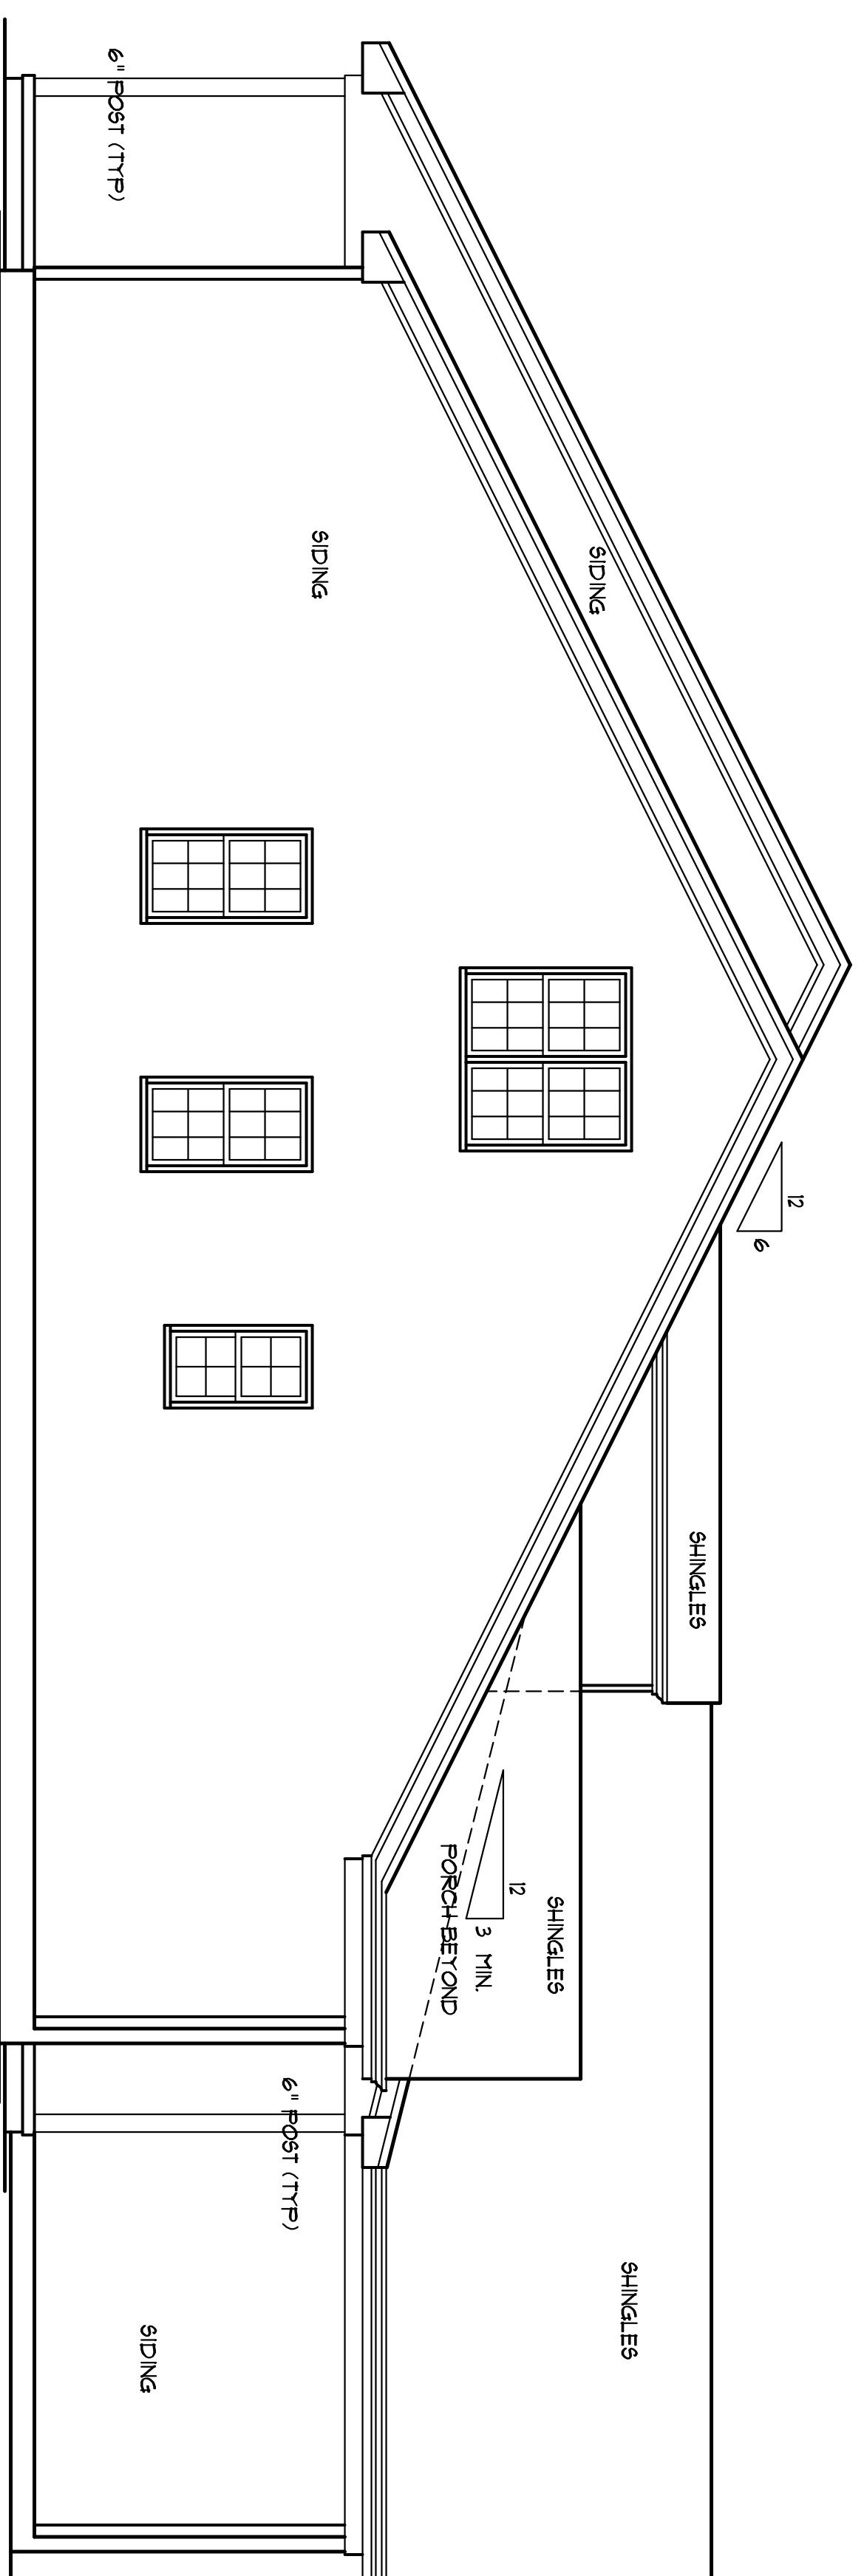

LEFT SIDE ELEV.  
 SCALE: 1/4" = 1'-0"

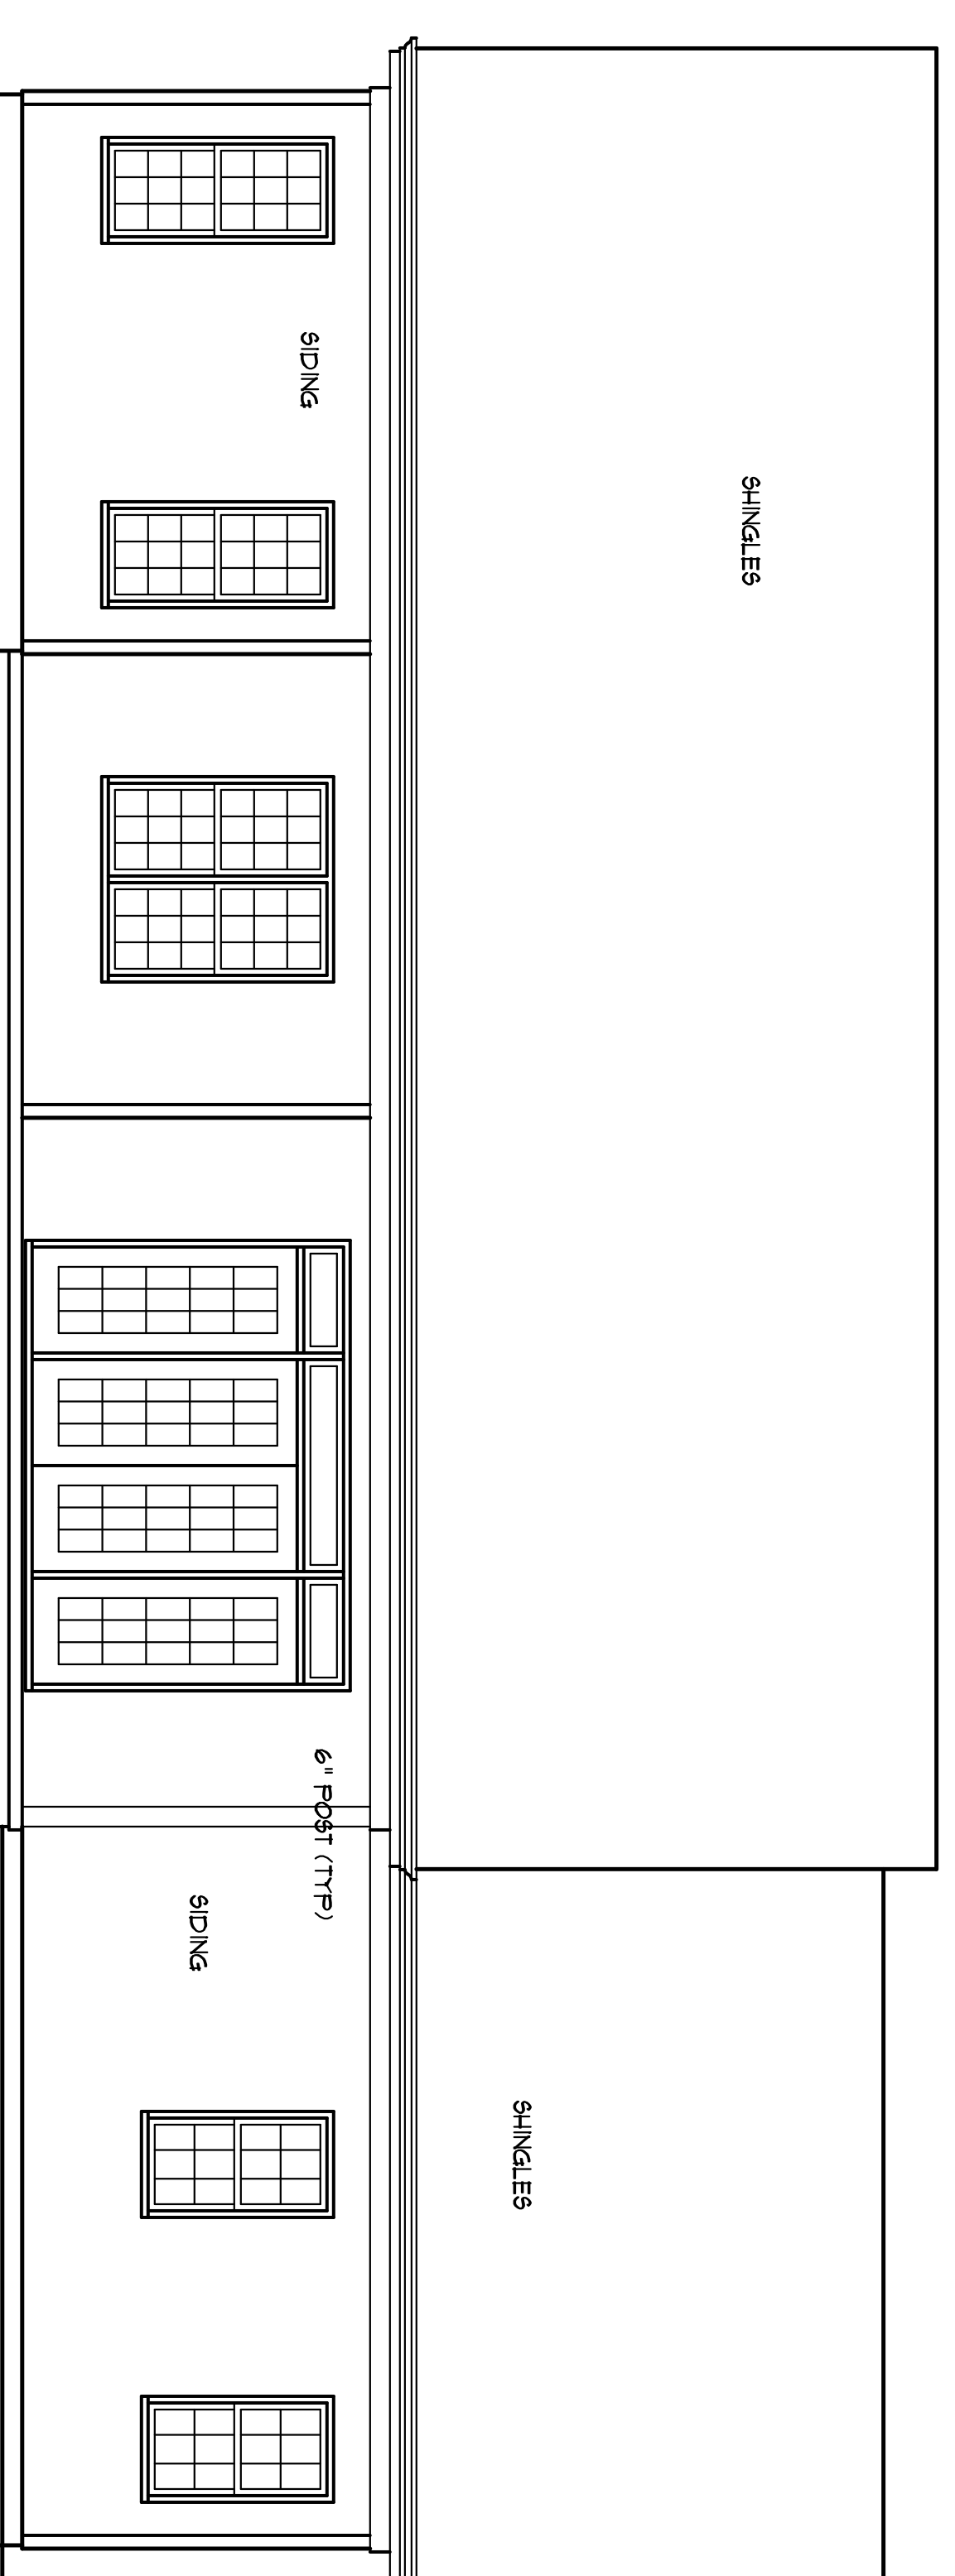

REAR ELEVATION  
 SCALE: 1/4" = 1'-0"

Jeff/Sharon Willie

**YUNCANNON DESIGNS**  
 CUSTOM HOME PLANS  
 FUQUAY-VARINA, NC - (919) 421-1314

DRAWN BY : JRW  
 CKD BY : JRW  
 DATE : 09/16/21  
 REVISIONS :

Plan No. 2633-10

SHEET  
 A-2