

© 2021 BY SOUTHERN HOME DESIGNS, INCORPORATED  
 THESE PLANS ARE PROTECTED UNDER FEDERAL COPYRIGHT LAWS.  
 THE ORIGINAL PURCHASER OF THESE PLANS IS LICENSED TO USE  
 THE PLANS FOR THE CONSTRUCTION OF ONE AND ONLY ONE  
 SINGLE FAMILY HOME. REPRODUCTION, MODIFICATION, OR REUSE  
 OF THESE PLANS WITHOUT THE WRITTEN CONSENT OF SOUTHERN  
 HOME DESIGNS, INCORPORATED, IS EXPRESSLY PROHIBITED.


Houseplan Works.com  
 ALL DIMENSIONS AND SITE DIMENSIONS ARE TO BE VERIFIED  
 BEFORE CONSTRUCTION BEGINS. ONCE CONSTRUCTION HAS  
 BEGUN SOUTHERN HOME DESIGNS, INCORPORATED, IS RELEASED  
 FROM ANY FURTHER RESPONSIBILITIES.

**Southern Home Designs**  
 INCORPORATED  
 301 South Salem Street, Suite 101, Apex, NC 27502  
 919.380.7400 Office 919.380.7464 Fax  
 Web: shdplans.com Email: shd@ncrr.com

THE  
 TICE RESIDENCE  
 LOT 33 PRINCE PLACE  
 REVISED 12-14-21

TRIPLE A  
 HOMES, INC.

ENGR. #:  
 DATE: 11-11-21  
 SHEET: A-1  
 PLAN #: 21-11121

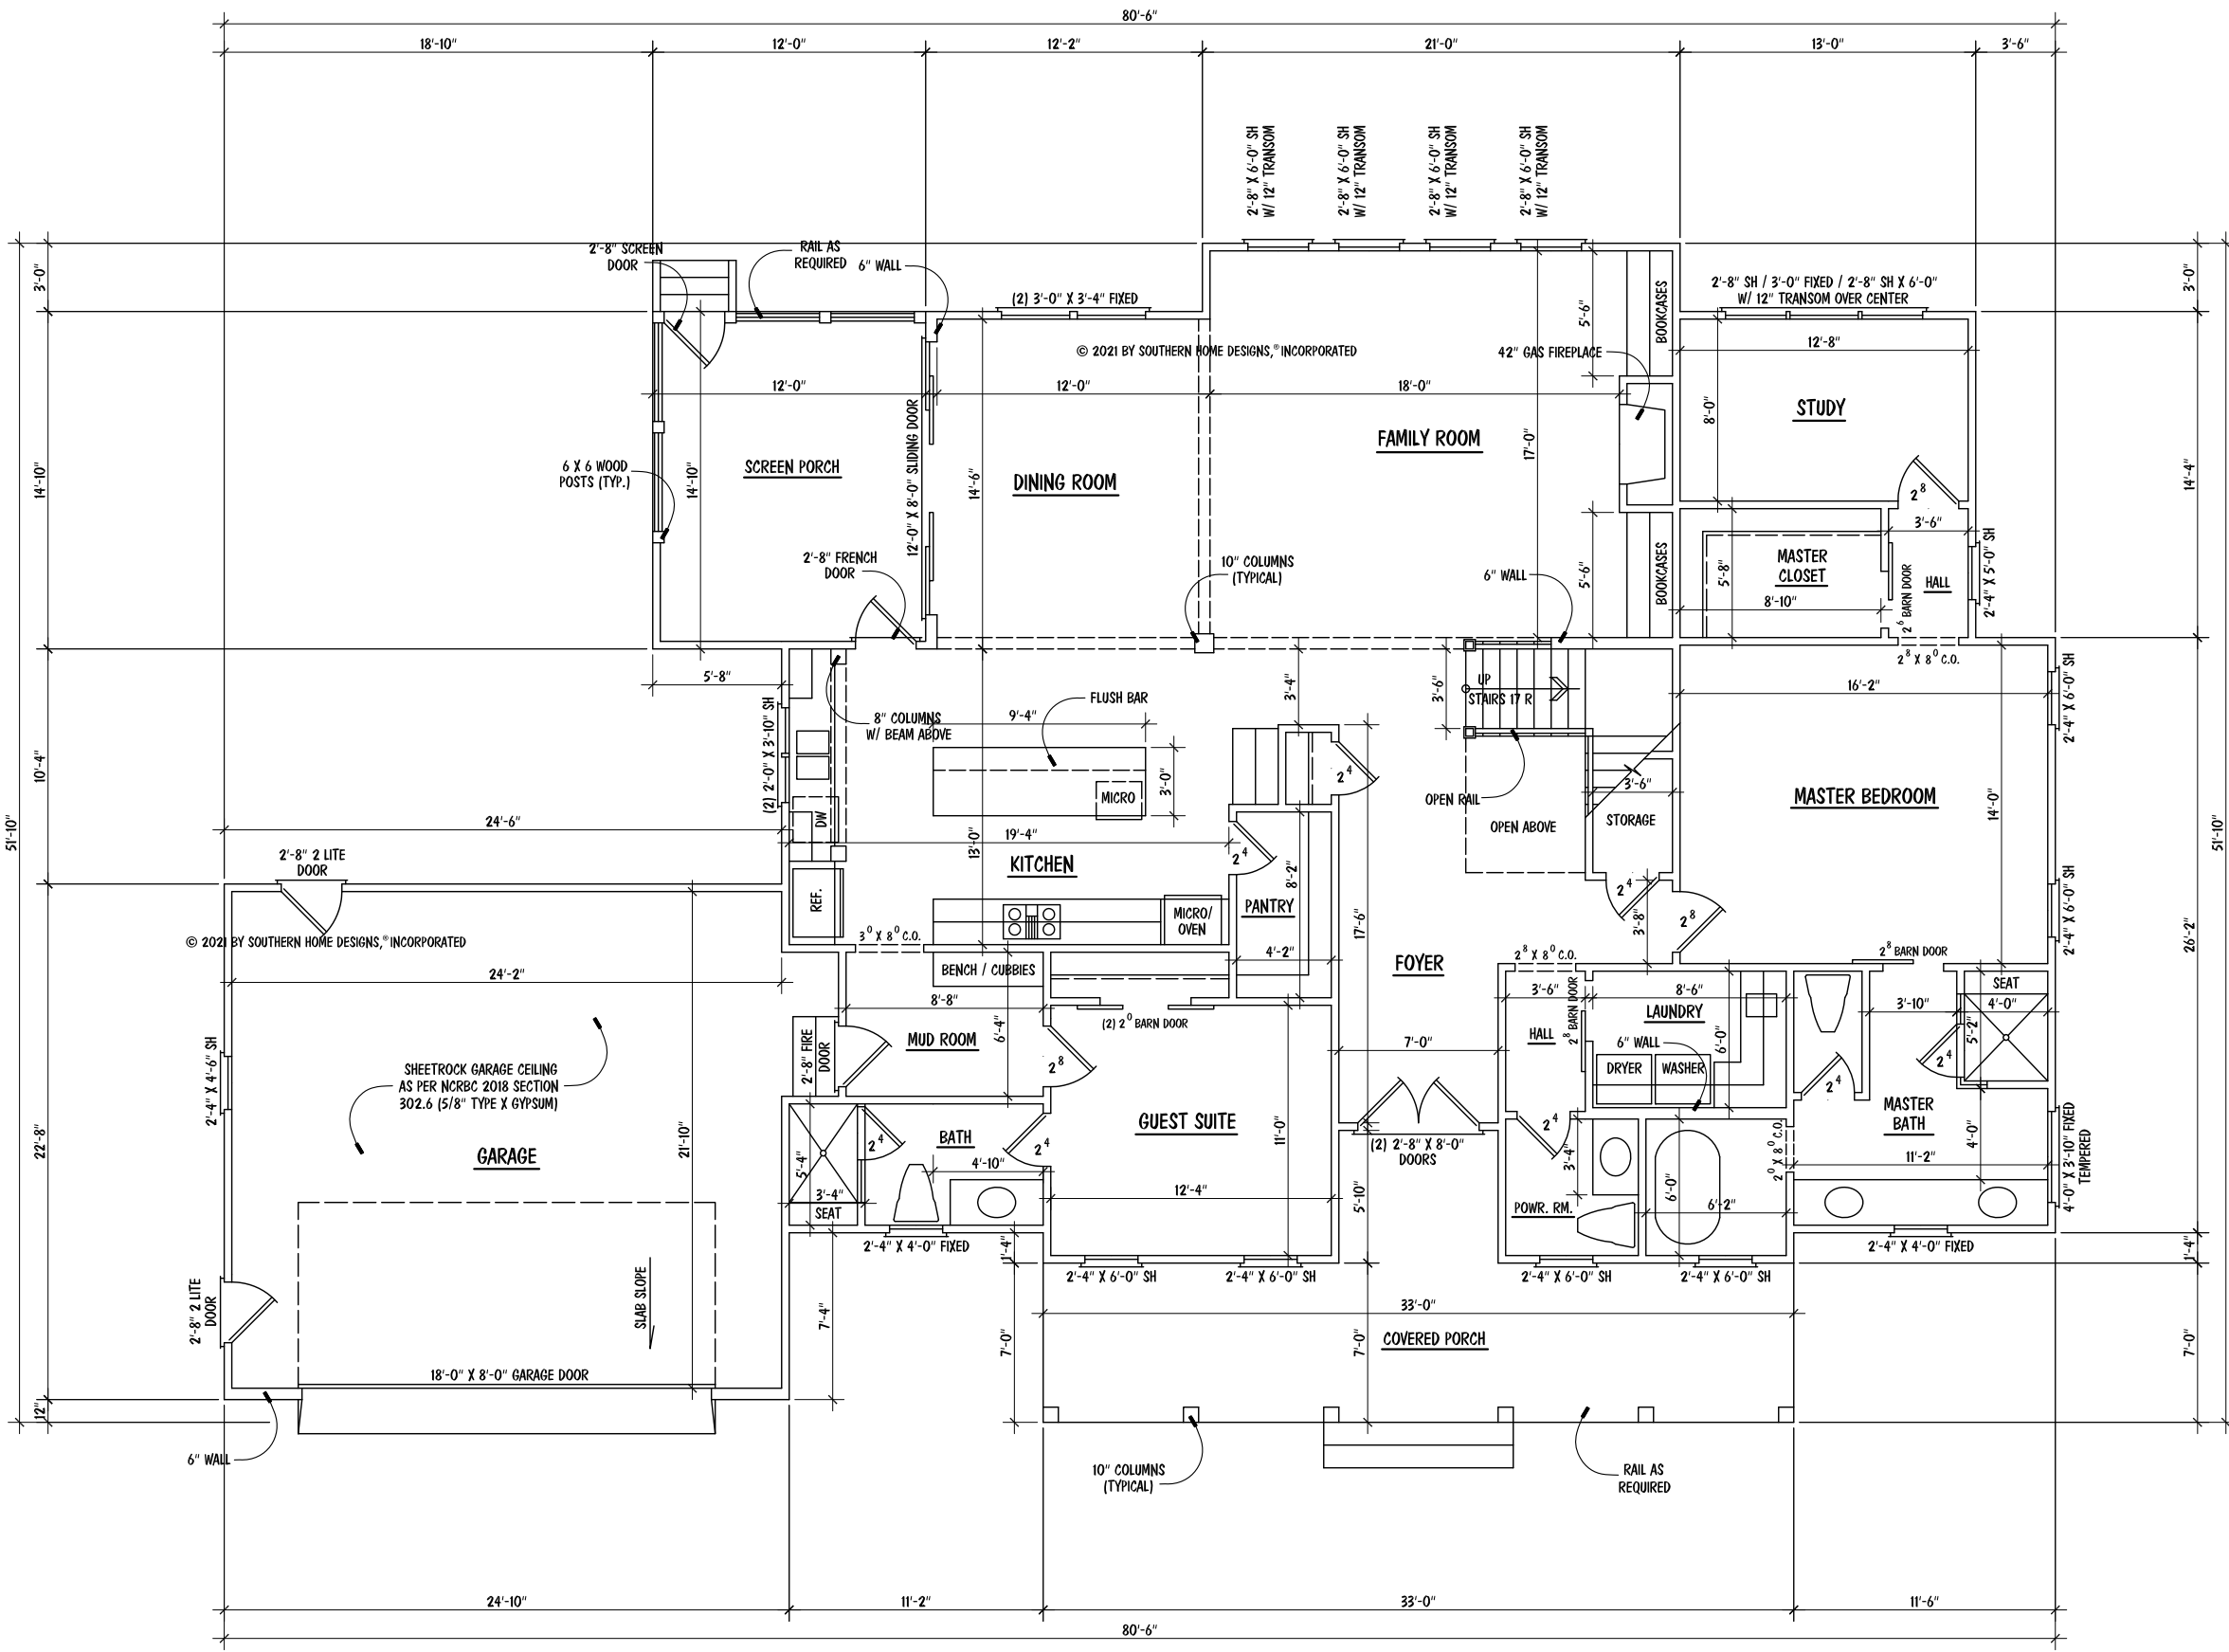

- NOTES:**
- 10'-0" CEILING HGT. (TYP.) U.N.O.
  - SET WINDOWS @ 8'-0" A.F.F. (TYP.) U.N.O
  - STAIRS: UP 17 R (TYP.), 1ST FLOOR TO 2ND FLOOR

SQUARE FOOTAGE	
FIRST FLOOR	2176
SECOND FLOOR	1035
TOTAL	3211

MISCELLANEOUS	
GARAGE	574
FRONT PORCH	272
SCREEN PORCH	176
MECH. / STOR.	653

**FIRST FLOOR PLAN**

SCALE: 1/8" = 1'-0"

© 2021 BY SOUTHERN HOME DESIGNS, INCORPORATED. THESE PLANS ARE PROTECTED UNDER FEDERAL COPYRIGHT LAWS. THE ORIGINAL PURCHASER OF THESE PLANS IS LICENSED TO USE THE PLANS FOR THE CONSTRUCTION OF ONE AND ONLY ONE SINGLE FAMILY HOME. REPRODUCTION, MODIFICATION, OR REUSE OF THESE PLANS WITHOUT THE WRITTEN CONSENT OF SOUTHERN HOME DESIGNS, INCORPORATED, IS EXPRESSLY PROHIBITED.


**Houseplan Works.com**  
 ALL DIMENSIONS AND SITE DIMENSIONS ARE TO BE VERIFIED BEFORE CONSTRUCTION BEGINS. ONCE CONSTRUCTION HAS BEGUN SOUTHERN HOME DESIGNS, INCORPORATED, IS RELEASED FROM ANY FURTHER RESPONSIBILITIES.

**Southern Home Designs**  
 INCORPORATED  
 301 South Salem Street, Suite 101, Apex, NC 27502  
 919.380.7400 Office 919.380.7464 Fax  
 Web: shdplans.com Email: shd@ncrr.com

THE  
 TICE RESIDENCE  
 LOT 33 PRINCE PLACE  
 REVISED 12-14-21



ENGR. #:  
 DATE: 11-11-21  
 SHEET: A-2  
 PLAN #: 21-11121

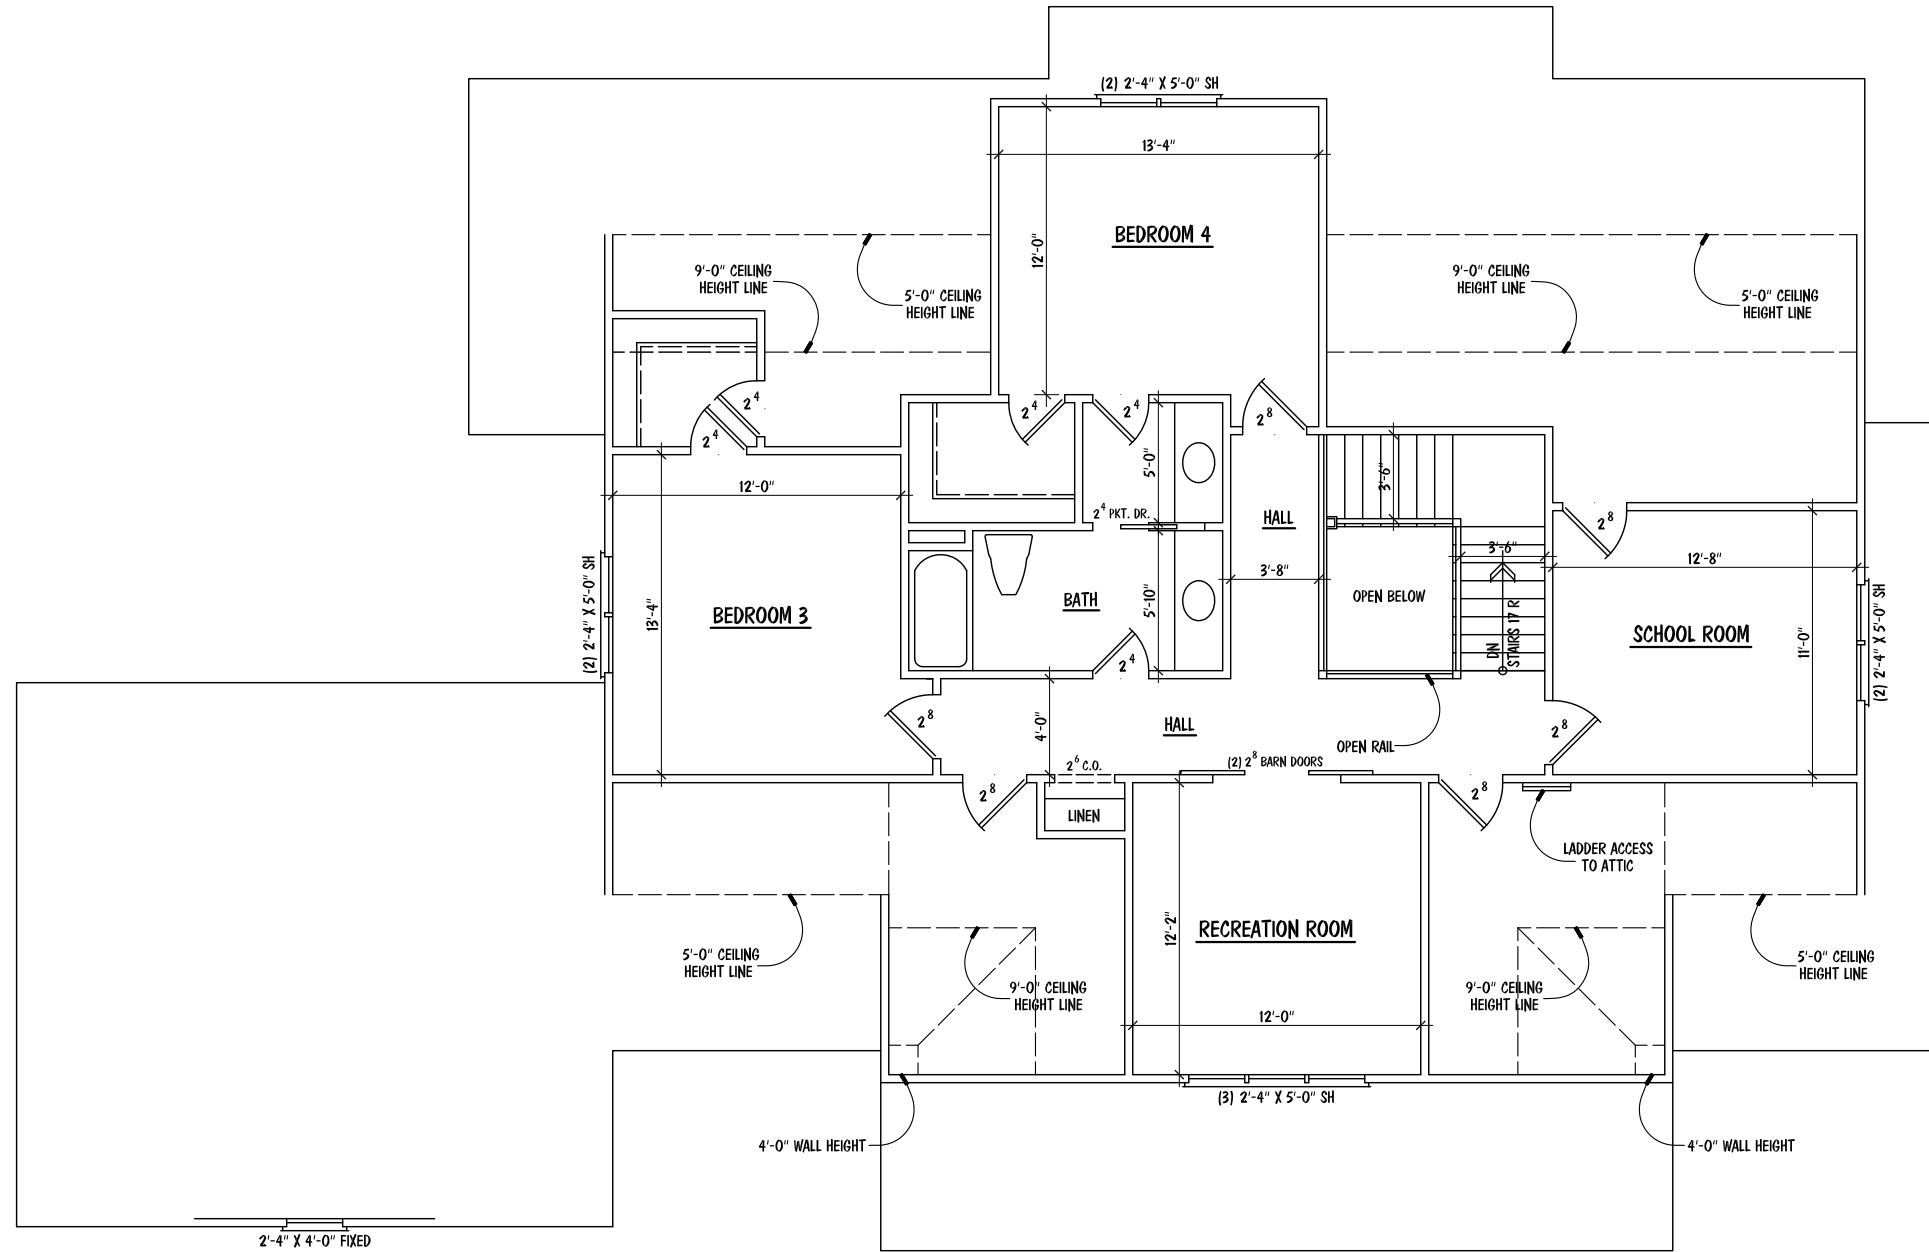

- NOTES:**
- 9'-0" CEILING HGT. (TYP.) U.N.O.
  - SET WINDOWS @ 7'-4" A.F.F. (TYP.) U.N.O
  - STAIRS: DN 17 R (TYP.), 2ND FLOOR TO 1ST FLOOR

© 2021 BY SOUTHERN HOME DESIGNS, INCORPORATED  
 THESE PLANS ARE PROTECTED UNDER FEDERAL COPYRIGHT LAWS.  
 THE ORIGINAL PURCHASER OF THESE PLANS IS LICENSED TO USE  
 THE PLANS FOR THE CONSTRUCTION OF ONE AND ONLY ONE  
 SINGLE FAMILY HOME. REPRODUCTION, MODIFICATION, OR REUSE  
 OF THESE PLANS WITHOUT THE WRITTEN CONSENT OF SOUTHERN  
 HOME DESIGNS, INCORPORATED, IS EXPRESSLY PROHIBITED.

Houseplan Works.com  
 ALL DIMENSIONS AND SITE DIMENSIONS ARE TO BE VERIFIED  
 BEFORE CONSTRUCTION BEGINS. ONCE CONSTRUCTION HAS  
 BEGUN SOUTHERN HOME DESIGNS, INCORPORATED, IS RELEASED  
 FROM ANY FURTHER RESPONSIBILITIES.

**Southern Home Designs**  
 INCORPORATED  
 301 South Salem Street, Suite 101, Apex, NC 27502  
 919.380.7400 Office 919.380.7464 Fax  
 Web: shdplans.com Email: shd@ncrr.com

THE  
 TICE RESIDENCE  
 LOT 33 PRINCE PLACE  
 REVISED 12-14-21



ENGR. #:	
DATE:	11-11-21
SHEET:	A-3
PLAN #:	21-11121

**SECOND FLOOR PLAN**

SCALE: 1/8" = 1'-0"