


| REVISIONS | BY |
|-----------|----|
| | |
| | |
| | |
| | |


#24392 - Oakfield - Reversed

W.L. Martin Home Designs
for Contact Information
www.wlmartinhomes.com

| |
|-------------|
| Date |
| Scale |
| Drawn Noted |
| Job |
| Sheet 2 |
| Of 8 Sheets |

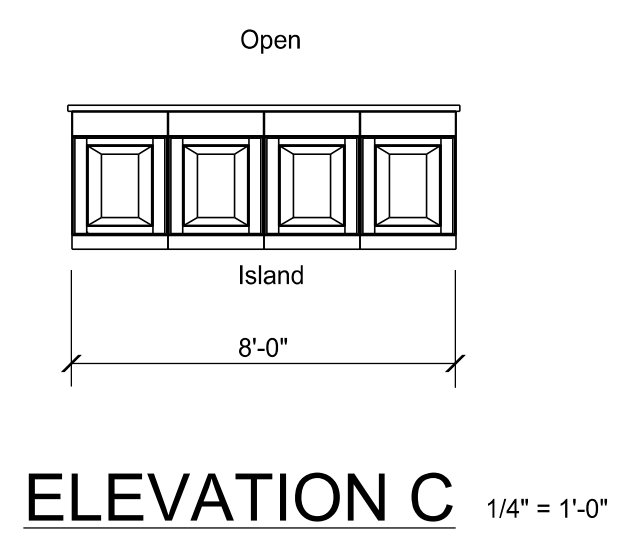


ELEVATION C 1/4" = 1'-0"

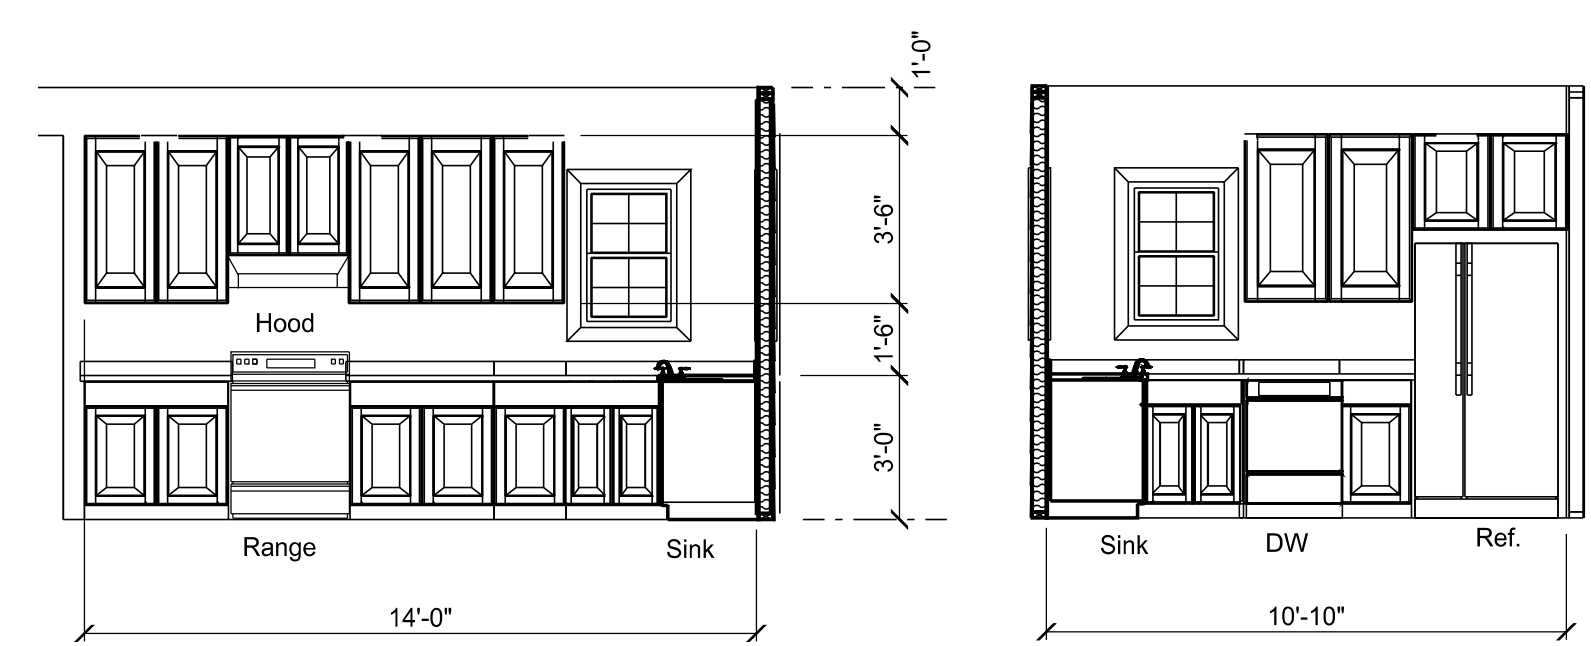


ELEVATION A 1/4" = 1'-0"


ELEVATION B 1/4" = 1'-0"

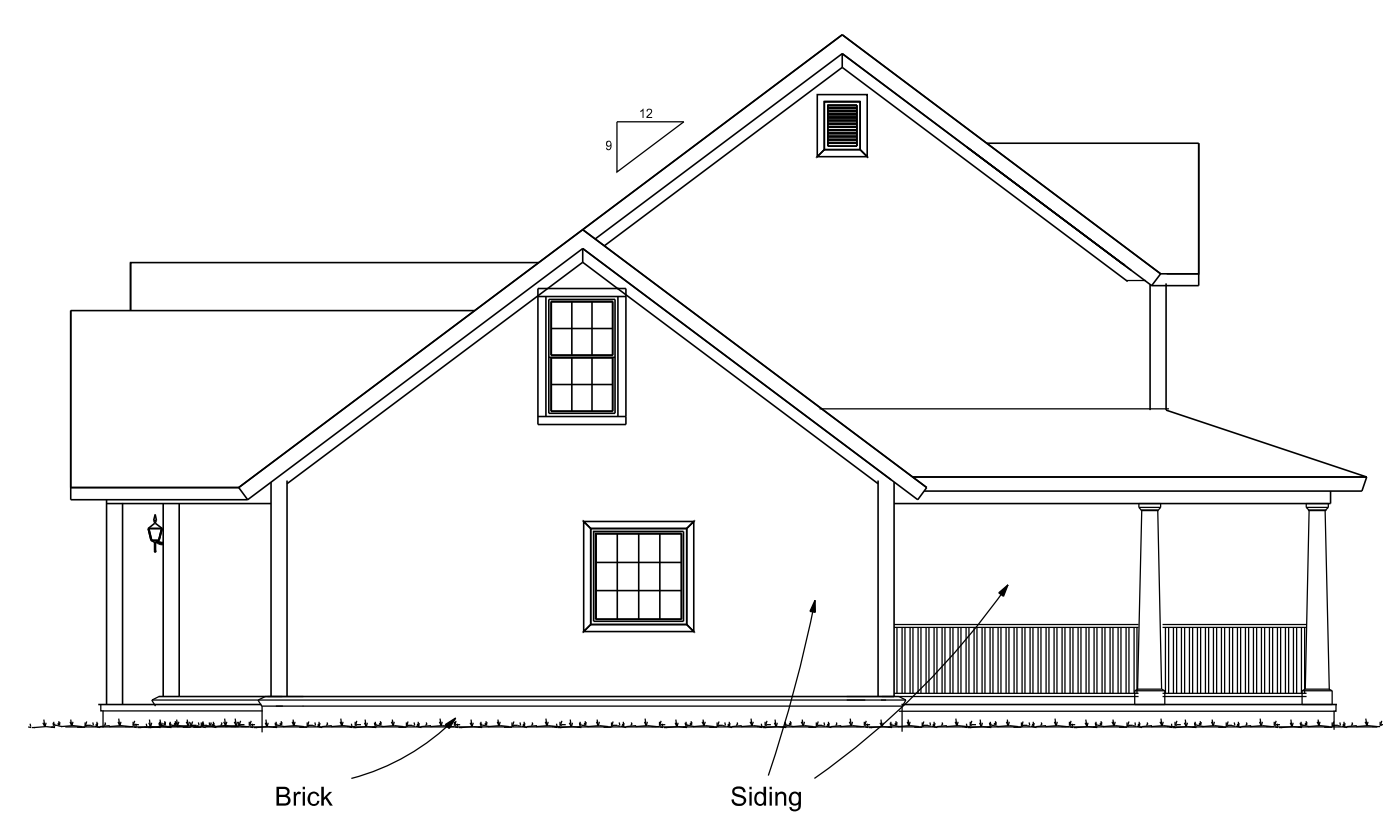

LEFT SIDE ELEVATION 1/8" = 1'-0"

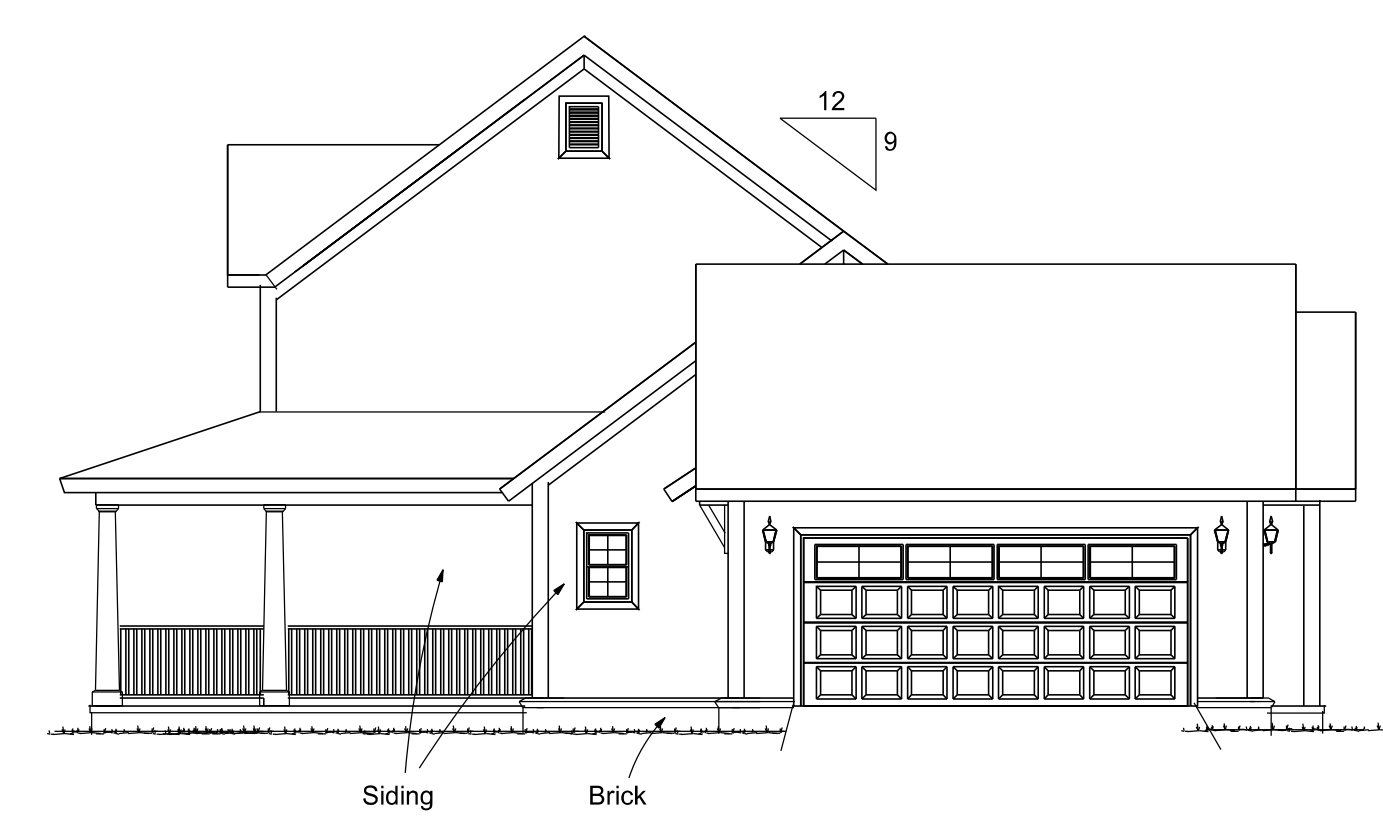

RIGHT SIDE ELEVATION 1/8" = 1'-0"

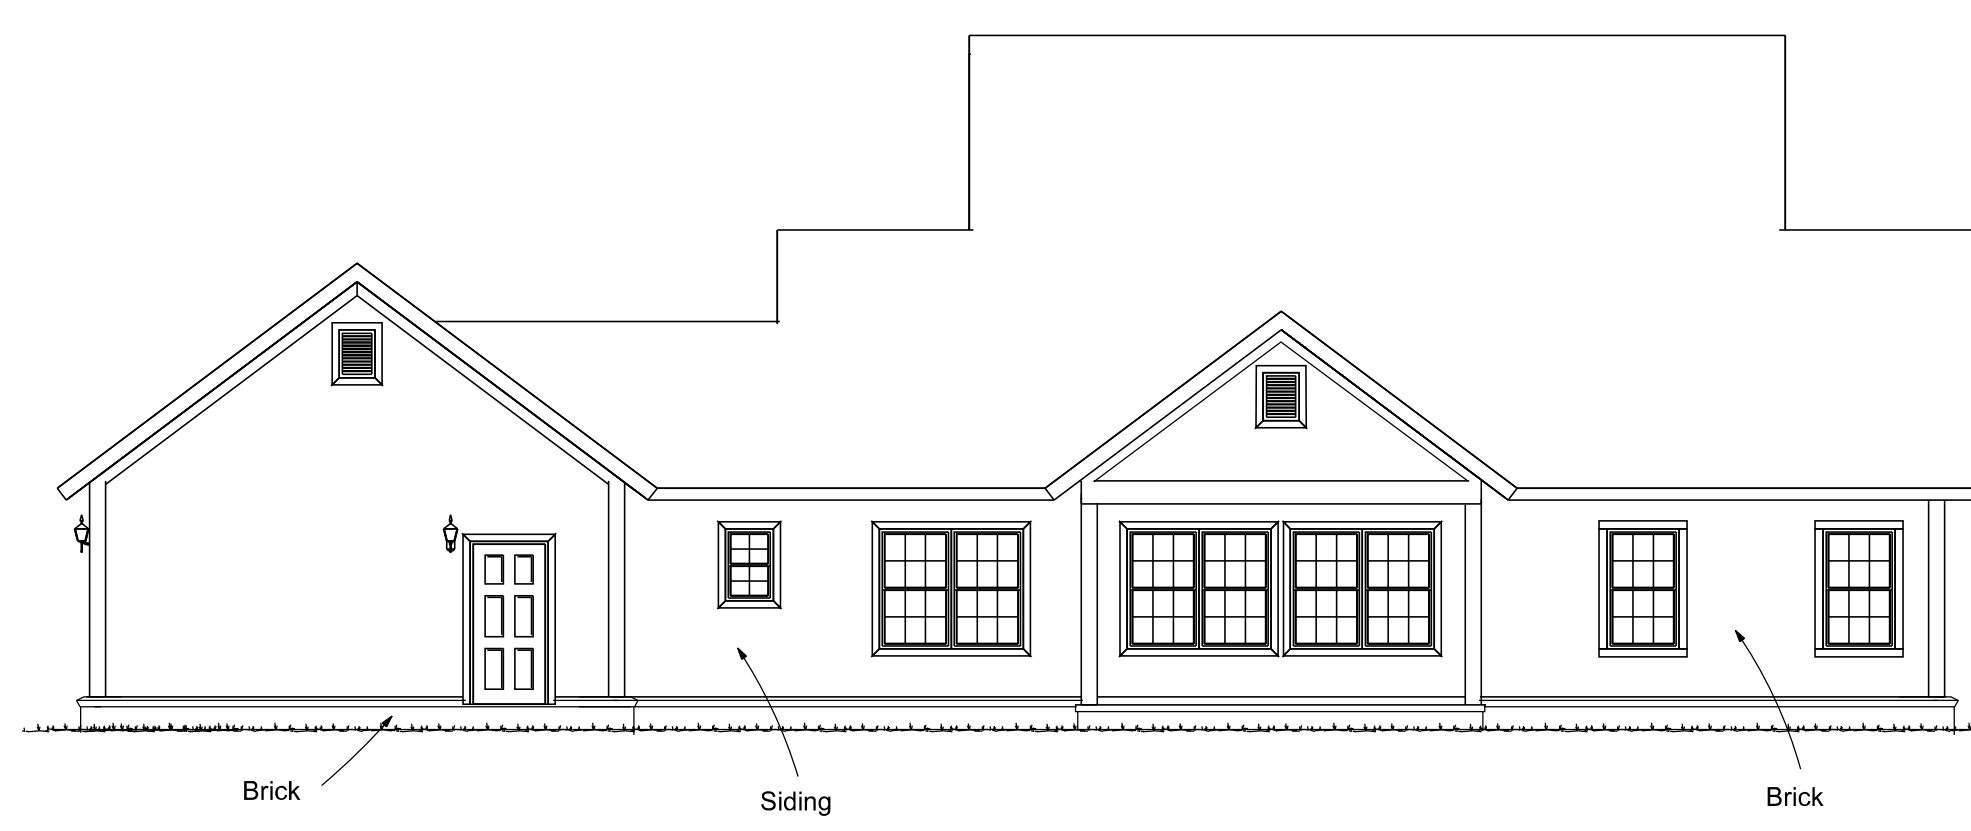

REAR ELEVATION 1/8" = 1'-0"