





**Front Elevation**  
Scale: 1/4" = 1'0"

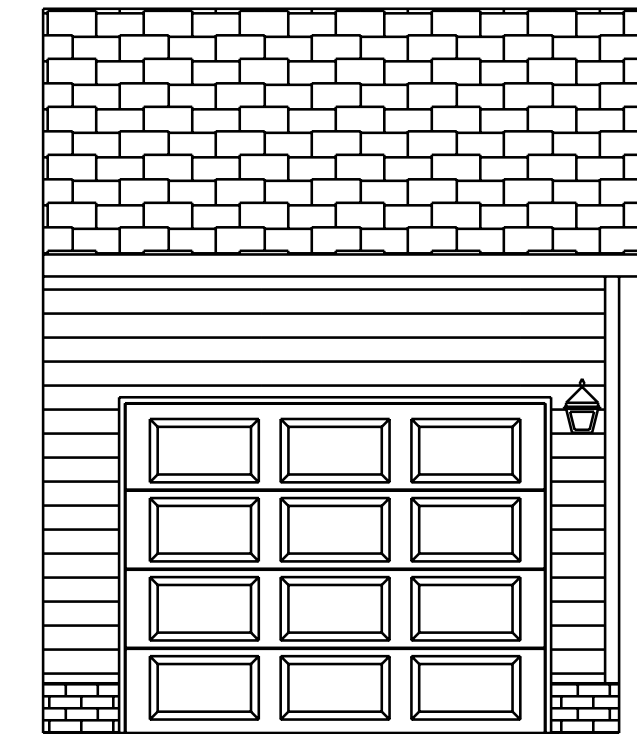


**Optional Garage**

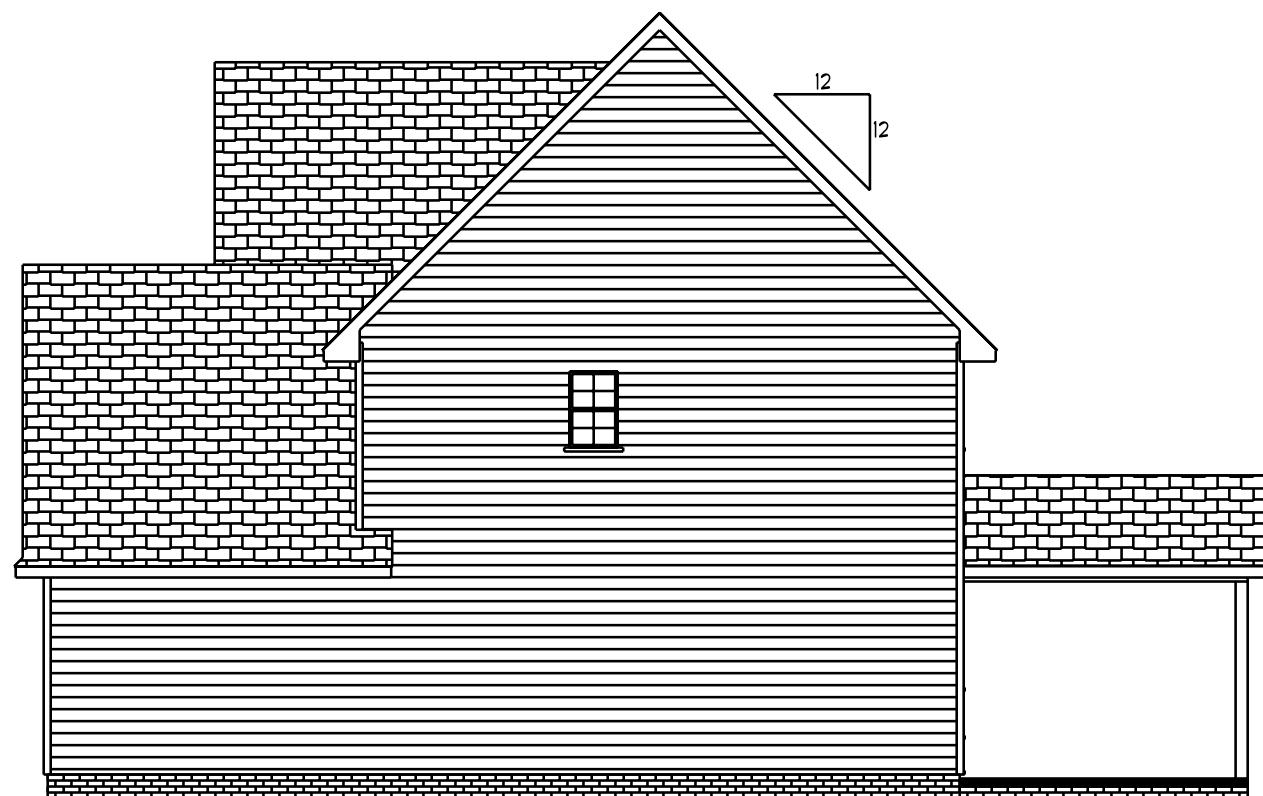

**Right Elevation**  
Scale: 1/8" = 1'0"



**Rear Elevation**  
Scale: 1/8" = 1'0"

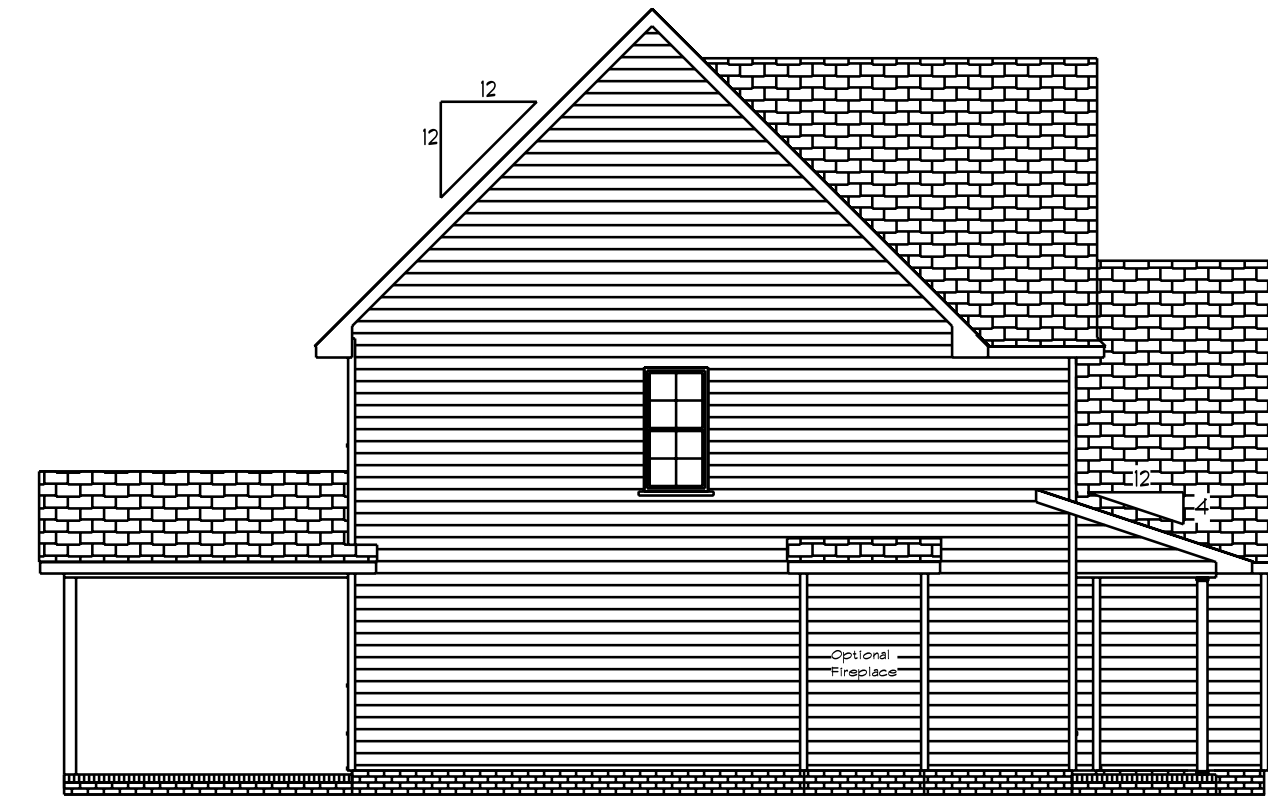


**Left Elevation**  
Scale: 1/8" = 1'0"

DATE: 6/30/2021  
REVISED  
DRAWING#  
EIV. A  
SCALE: 1/4"  
DRAWN BY  
APPROVED


**The Fawnbrook**



Front Elevation  
Scale: 1/4" = 1'0"

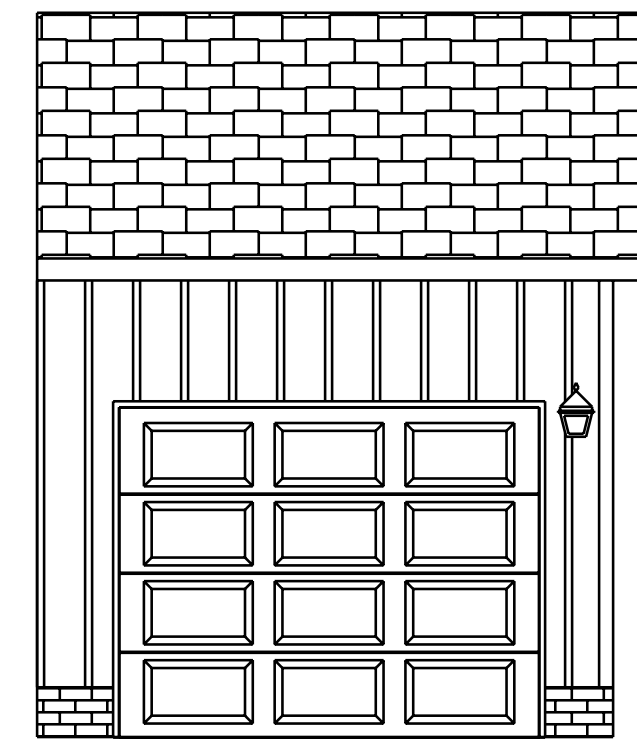


Optional Garage

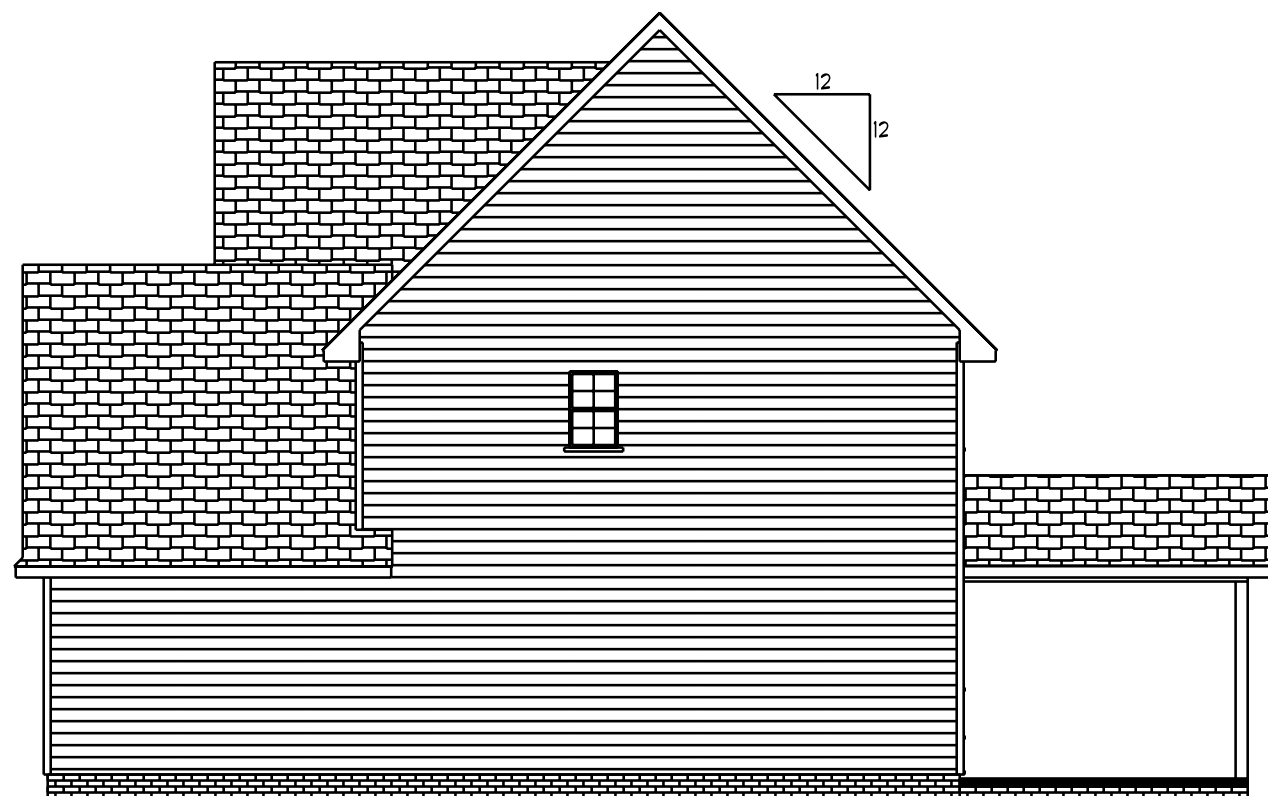

Right Elevation  
Scale: 1/8" = 1'0"




Rear Elevation  
Scale: 1/8" = 1'0"

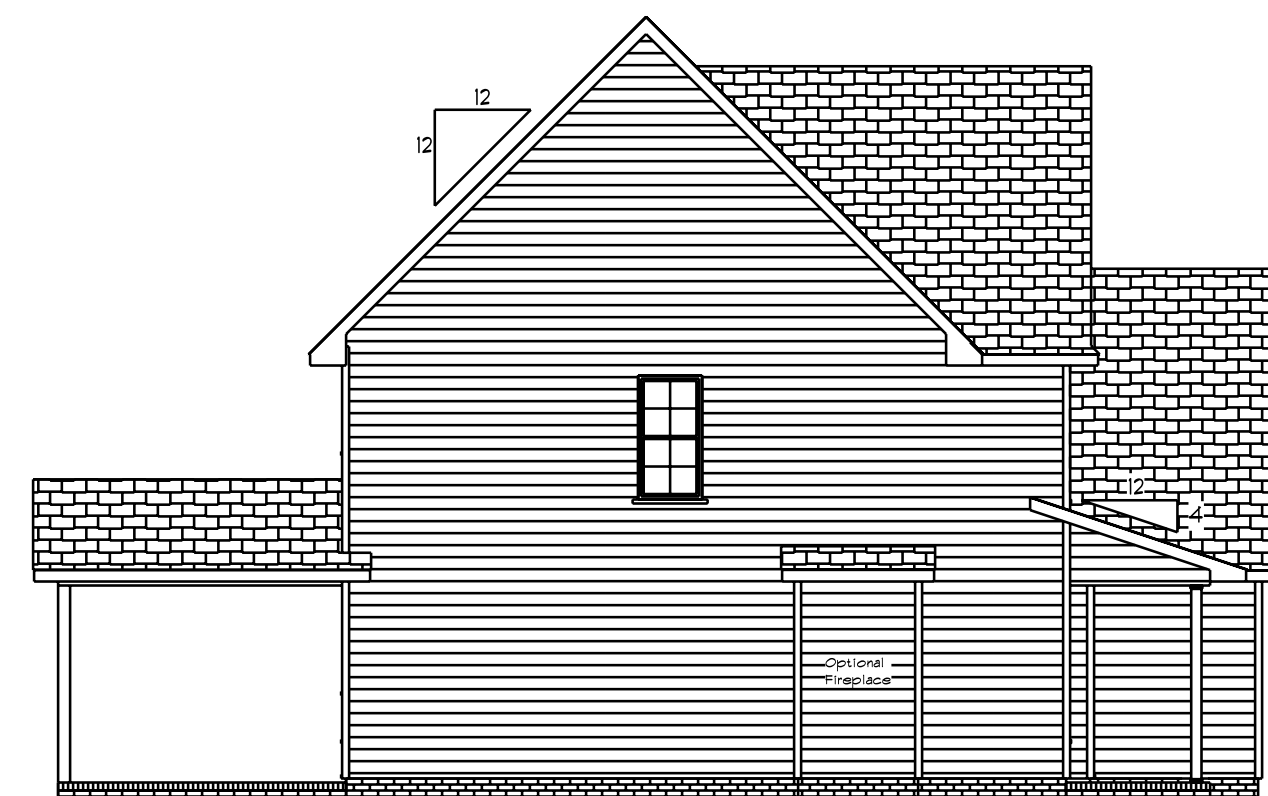

Left Elevation  
Scale: 1/8" = 1'0"


DATE: 6/30/2021
REVISED
DRAWING#
EIV. B
SCALE: 1/4"
DRAWN BY
APPROVED

The Fawnbrook

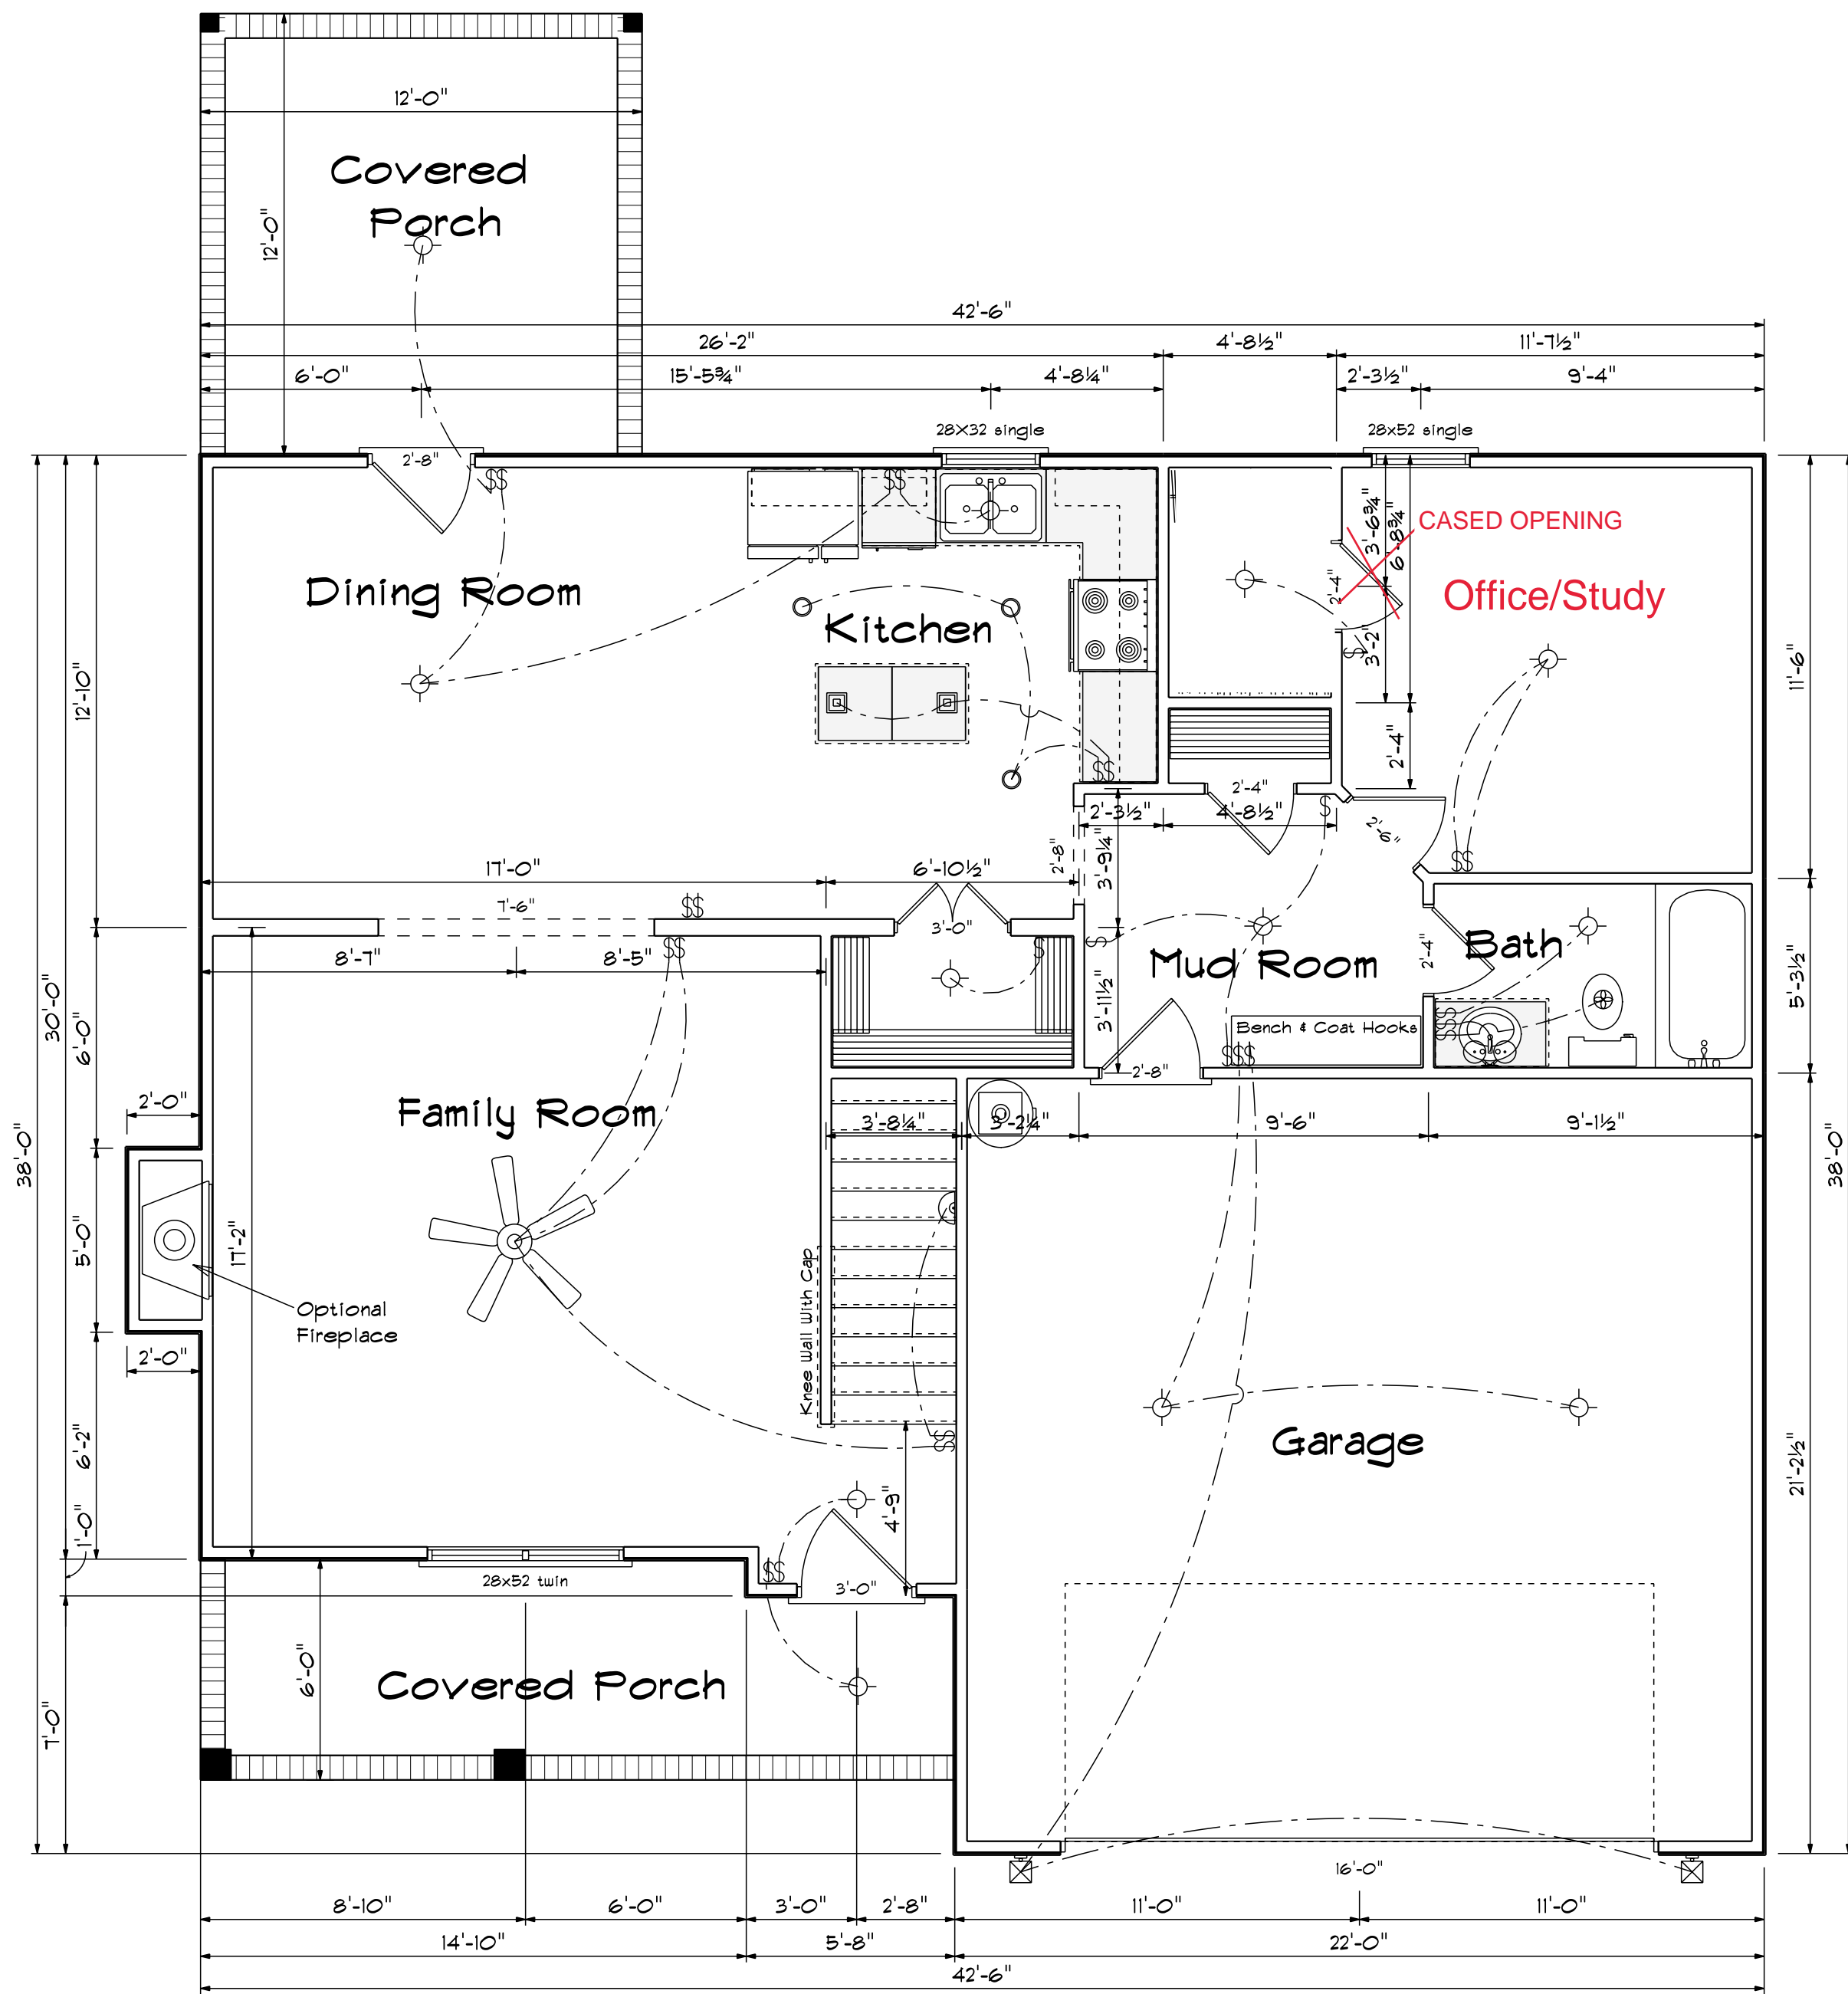


First Floor Plan

### Kitchen Cabinets

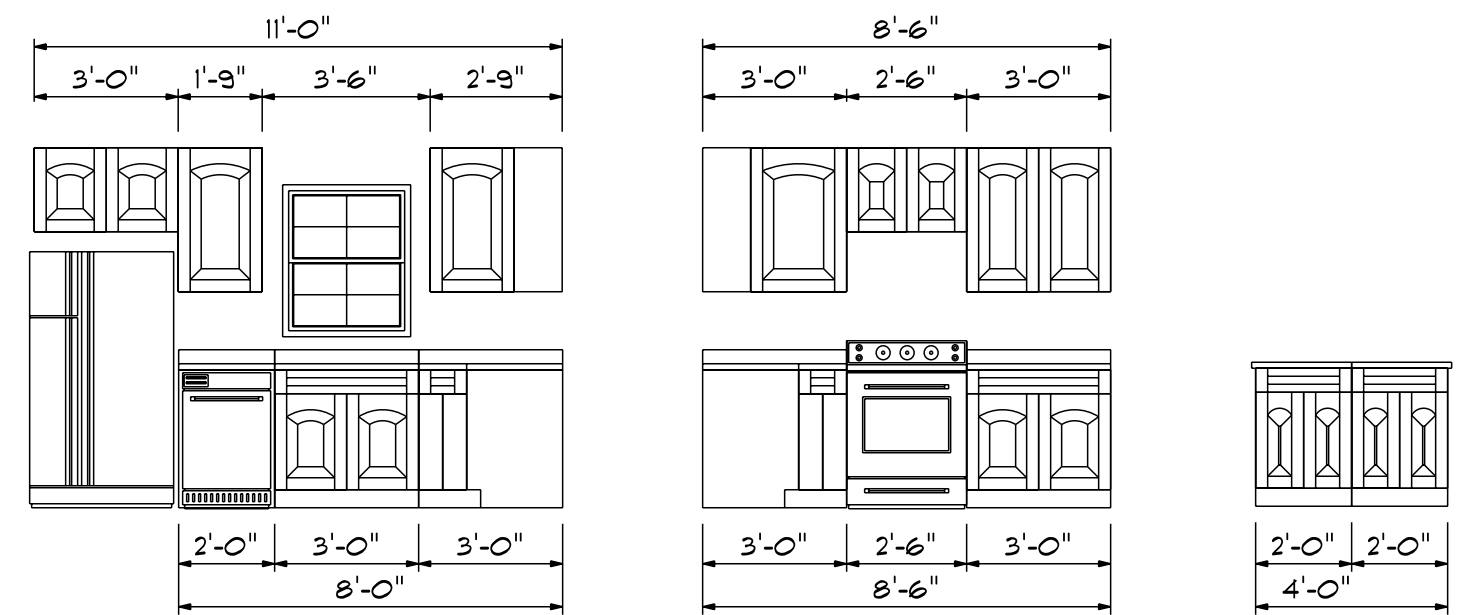

FIRST FLOOR OPENING SCHEDULE			
PRODUCT CODE	SIZE	HINGE	COUNT
36X80 COLONIAL A 1	3'-0"	R	1
60X80 FRENCH PATIO DOOR	5'-0"	RN	1
192X84 - 8 PANEL - 4 WINDOW	16'-0"	U	1
2-4 Door Unit	2'-4"	R	1
2-4 Door Unit	2'-4"	L	2
2-6 Door Unit	2'-6"	L	1
2-8 Door Unit	2'-8"	L	1
4-0 Doublehung Door Unit	4'-0"	LR	1
28X32 single	2'-8" x 3'-2"	N	1
28x52 single	2'-8" x 5'-2"	N	1
28x52 twin	5'-4" x 5'-2"	NN	1

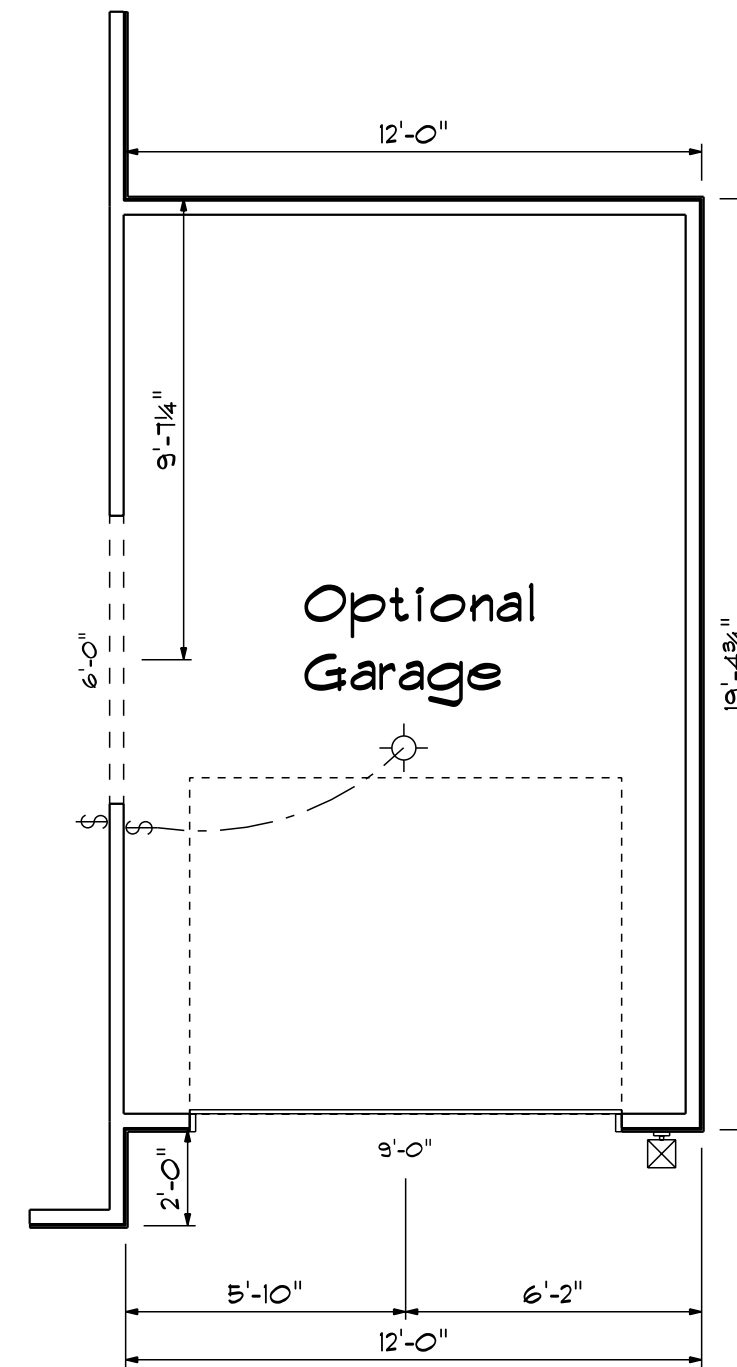

**Areas**

First Floor	1003
Second Floor	1285
-----	
Total Heated	2288
Garage	461
Front Porch	116
Covered Porch	144
Optional Garage	235

DATE: 6/30/2021

REVISED


DRAWING#

SCALE: 1/4"

DRAWN BY

APPROVED

The Fawnbrook

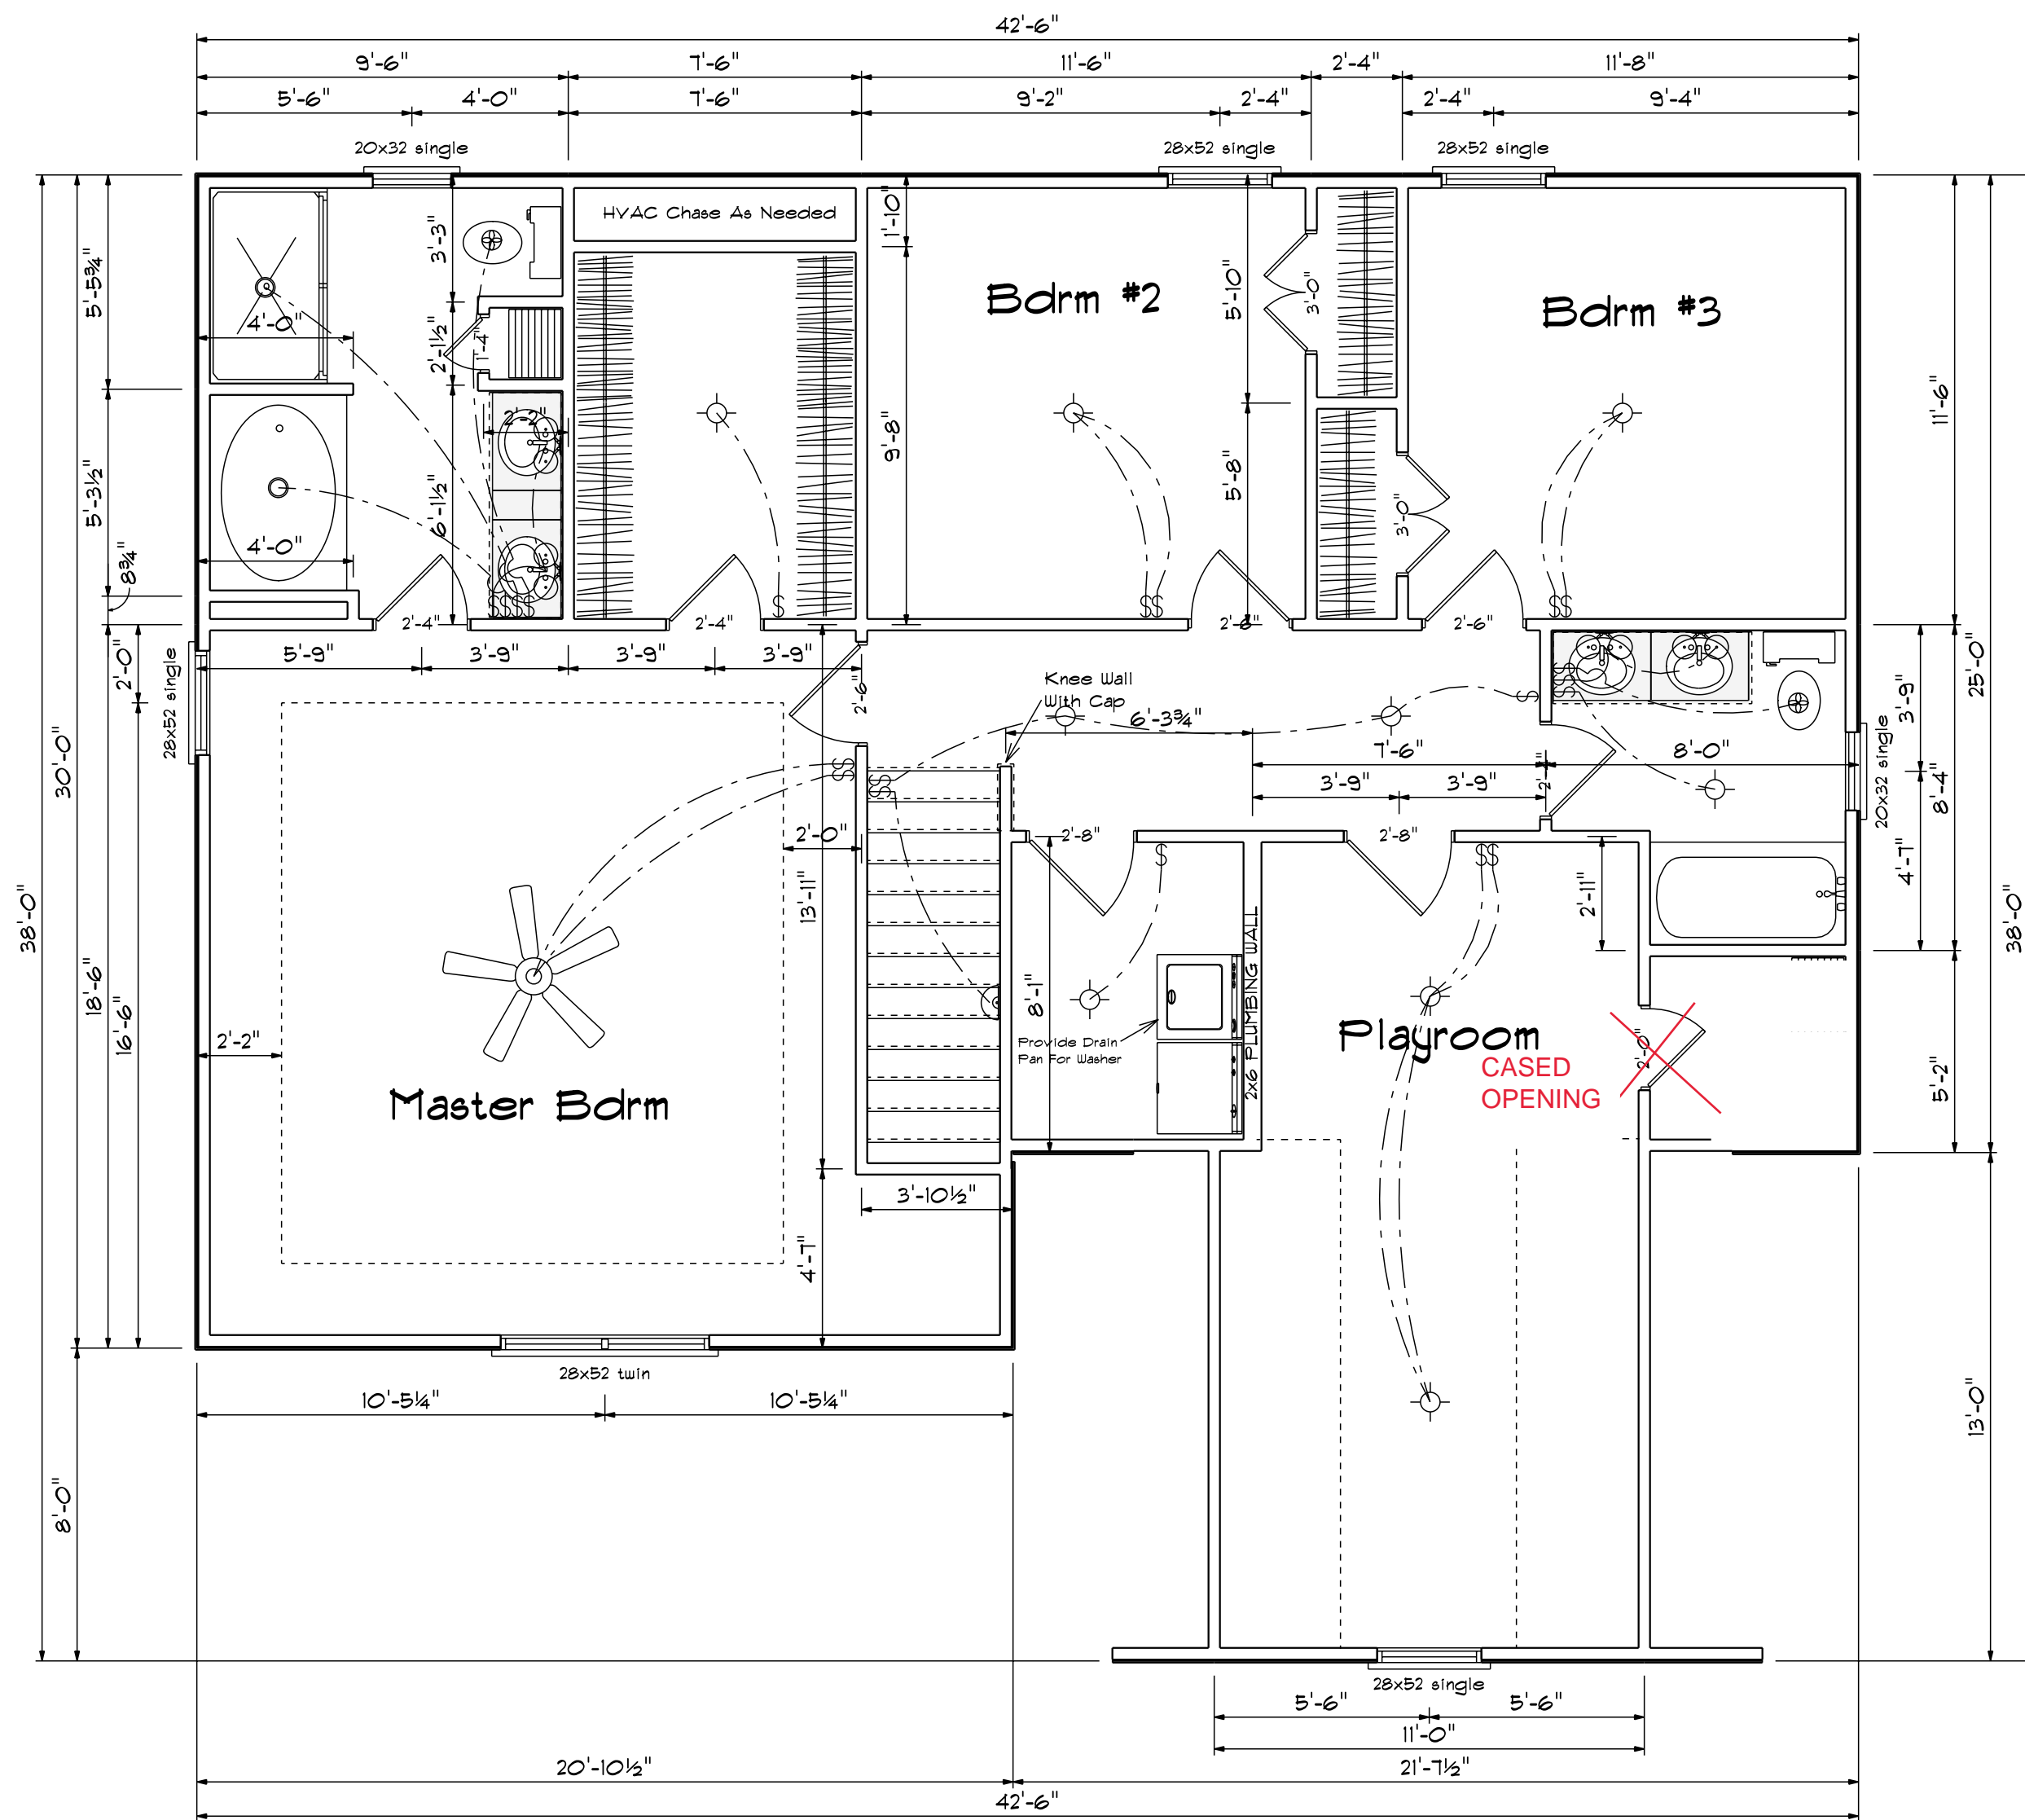

Second Floor Plan

SECOND FLOOR OPENING SCHEDULE			
PRODUCT CODE	SIZE	HINGE	COUNT
1-6 Door Unit	1'-4"	R	1
2-0 Door Unit	2'-0"	R	1
2-4 Door Unit	2'-4"	R	1
2-4 Door Unit	2'-4"	L	2
2-6 Door Unit	2'-6"	R	2
2-6 Door Unit	2'-6"	L	1
2-8 Door Unit	2'-8"	R	2
3-0 Doublehung Door Unit	3'-0"	LR	2
20x32 single	2'-0" x 3'-2"	N	2
28x52 single	2'-8" x 5'-2"	N	5
28x52 twin	5'-4" x 5'-2"	NN	1


DATE: 6/30/2021  
 REVISIONS  
 DRAWING#

SCALE: 1/4"  
 DRAWN BY  
 APPROVED


The Fawnbrook

# FOUNDATION VENTILATION

1003 Sq.Ft. Foundation Area  
Requires 6.68 Sq.Ft. Ventilation.  
With 6 Mil. Poly, Plans Indicate  
Vents For Adequate Cross  
Ventilation.

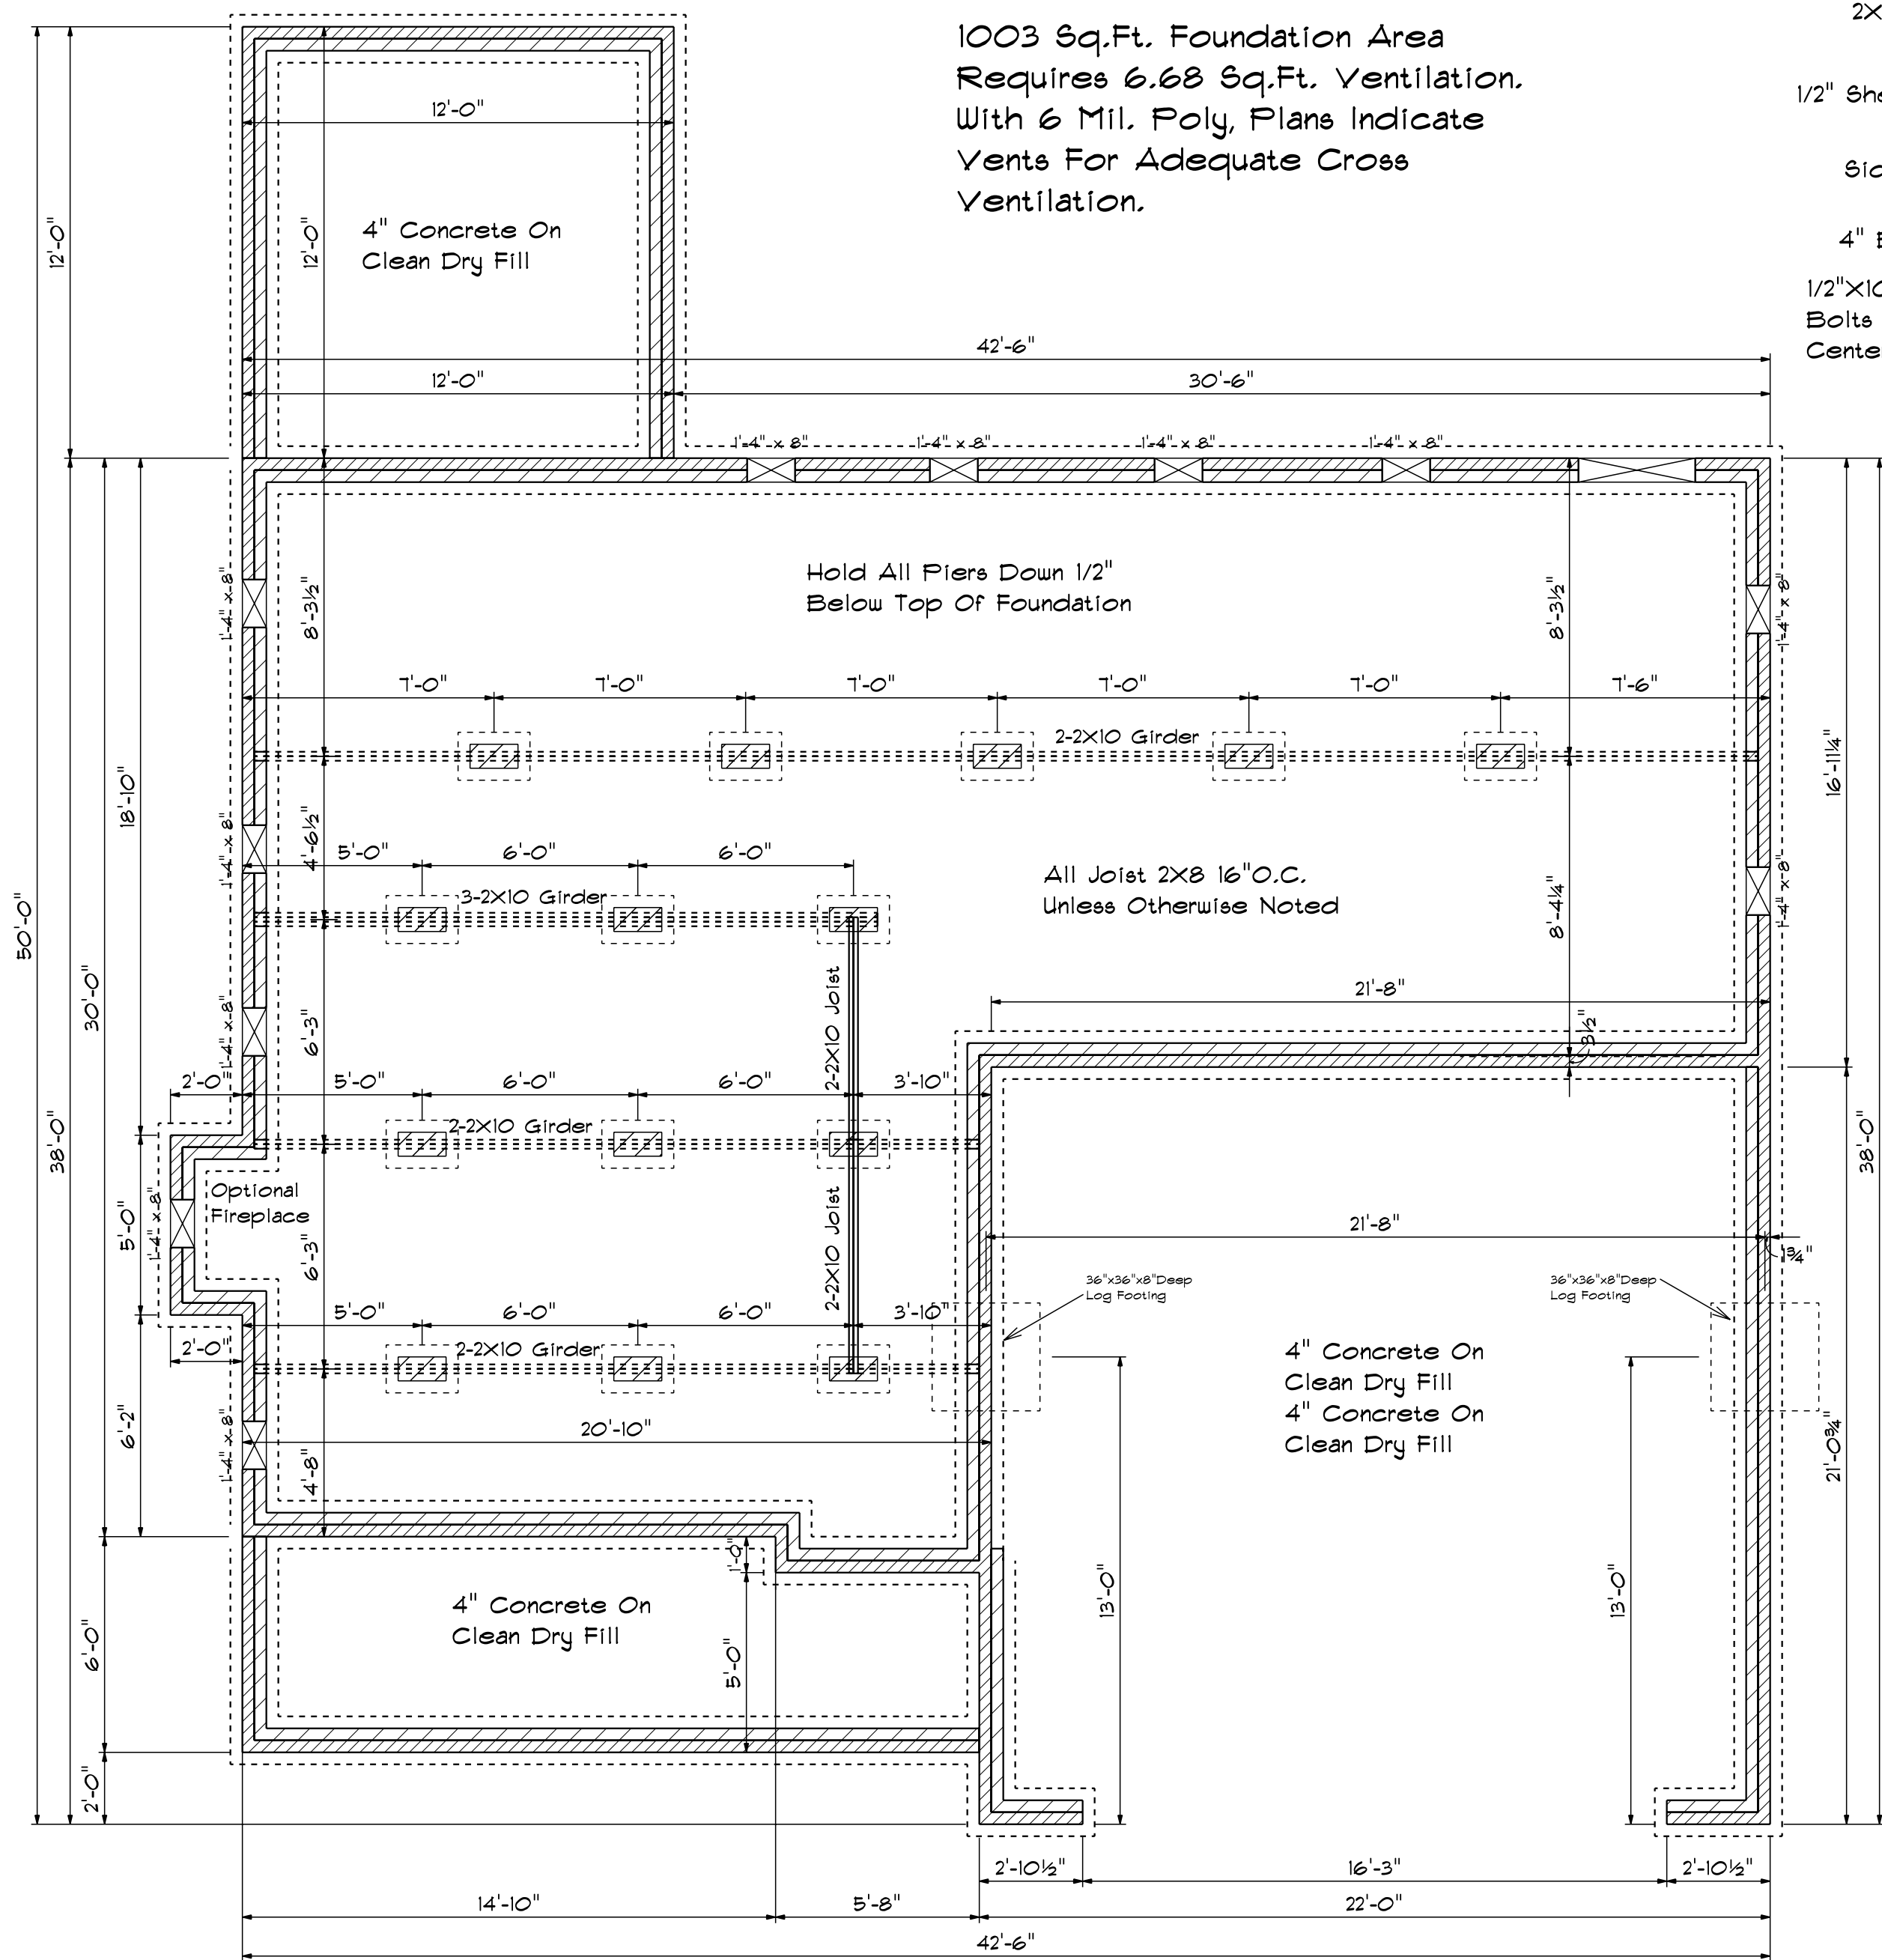


Foundation Plan

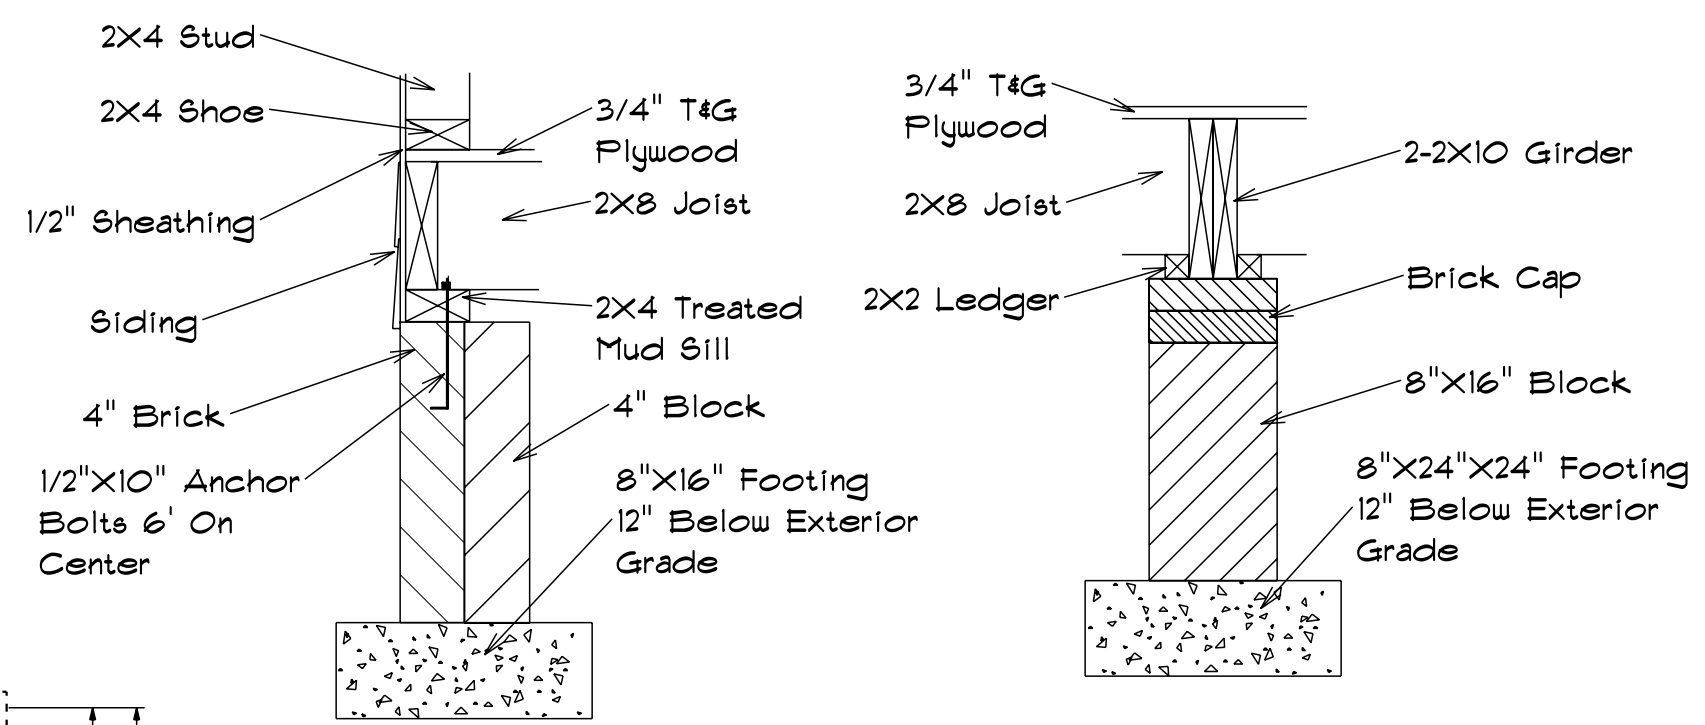


Foundation Detail

Footing & Pier Detail

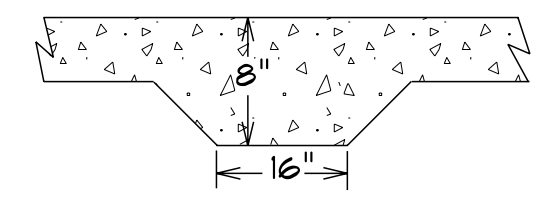


Lug Footing Detail


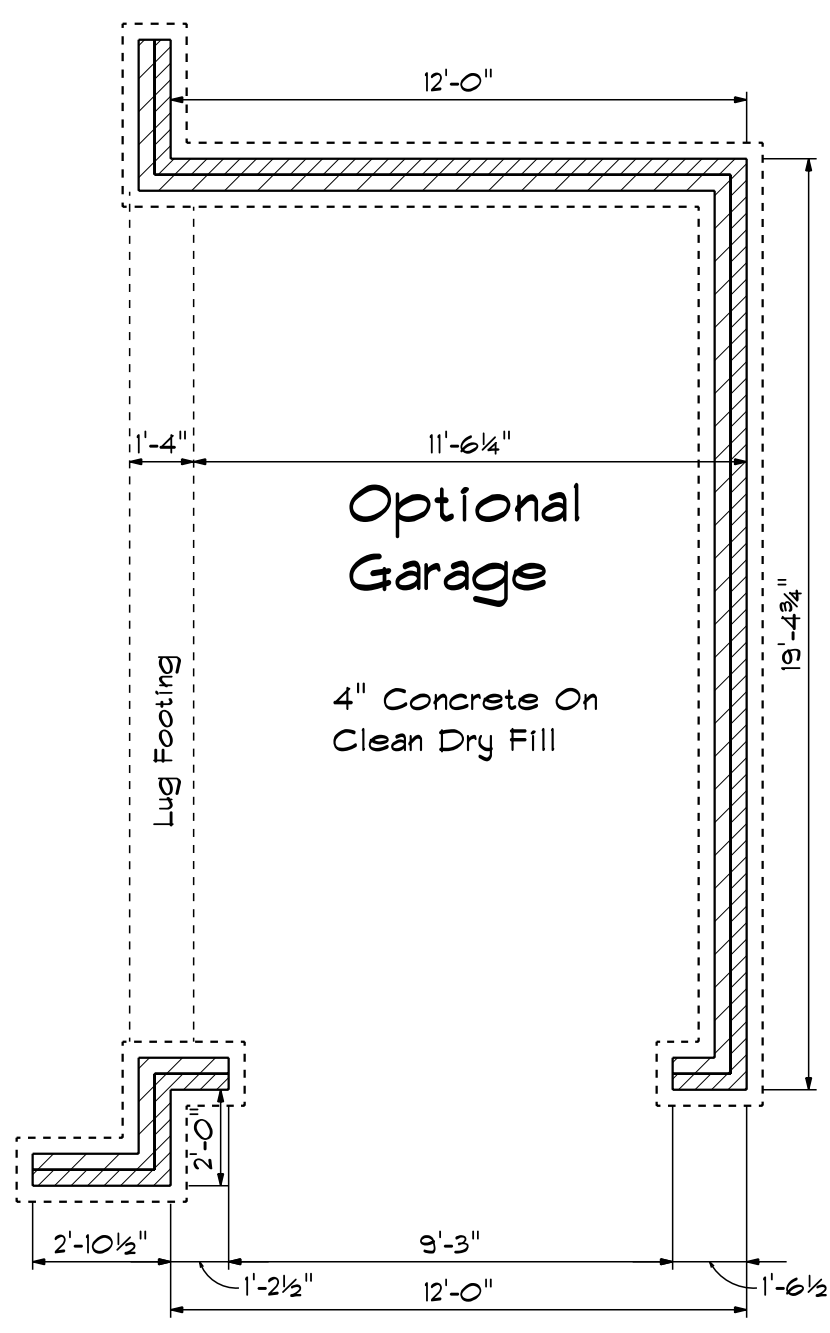


DATE: 6/30/2021	REVISID	DRAWING#
SCALE: 1/4"	DRAWN BY	APPROVED

The Fawnbrook

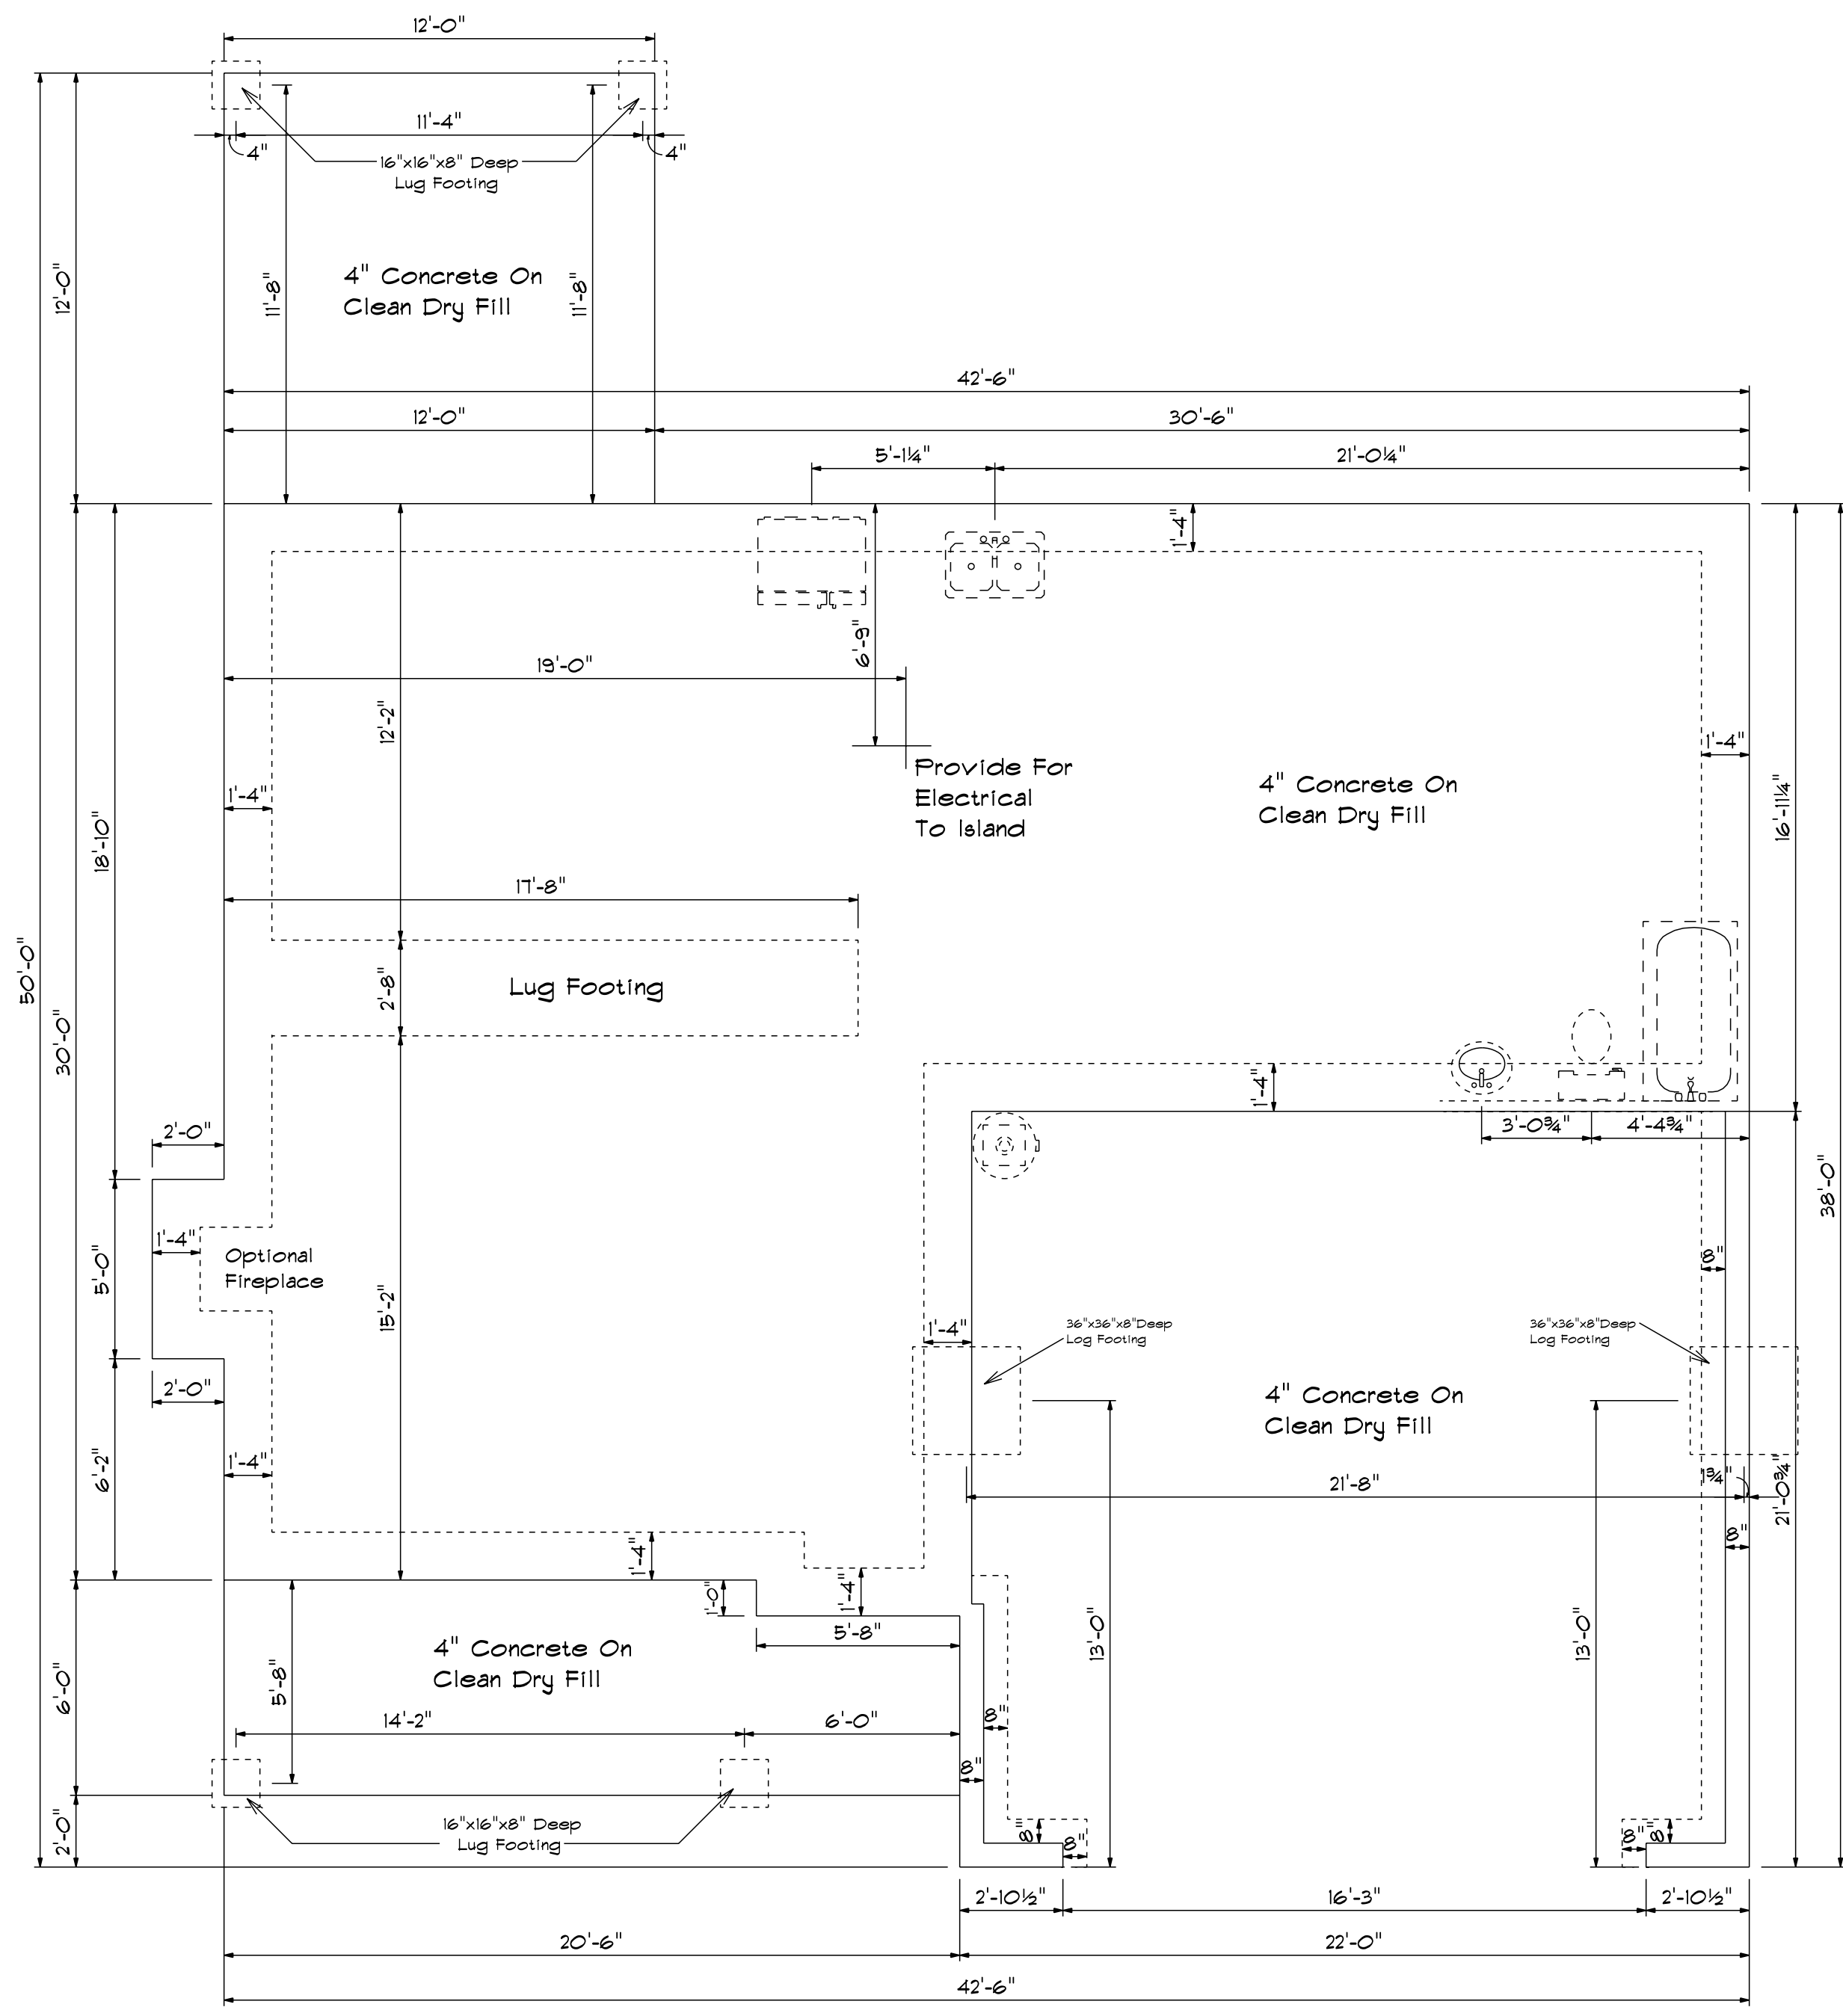




Foundation Plan

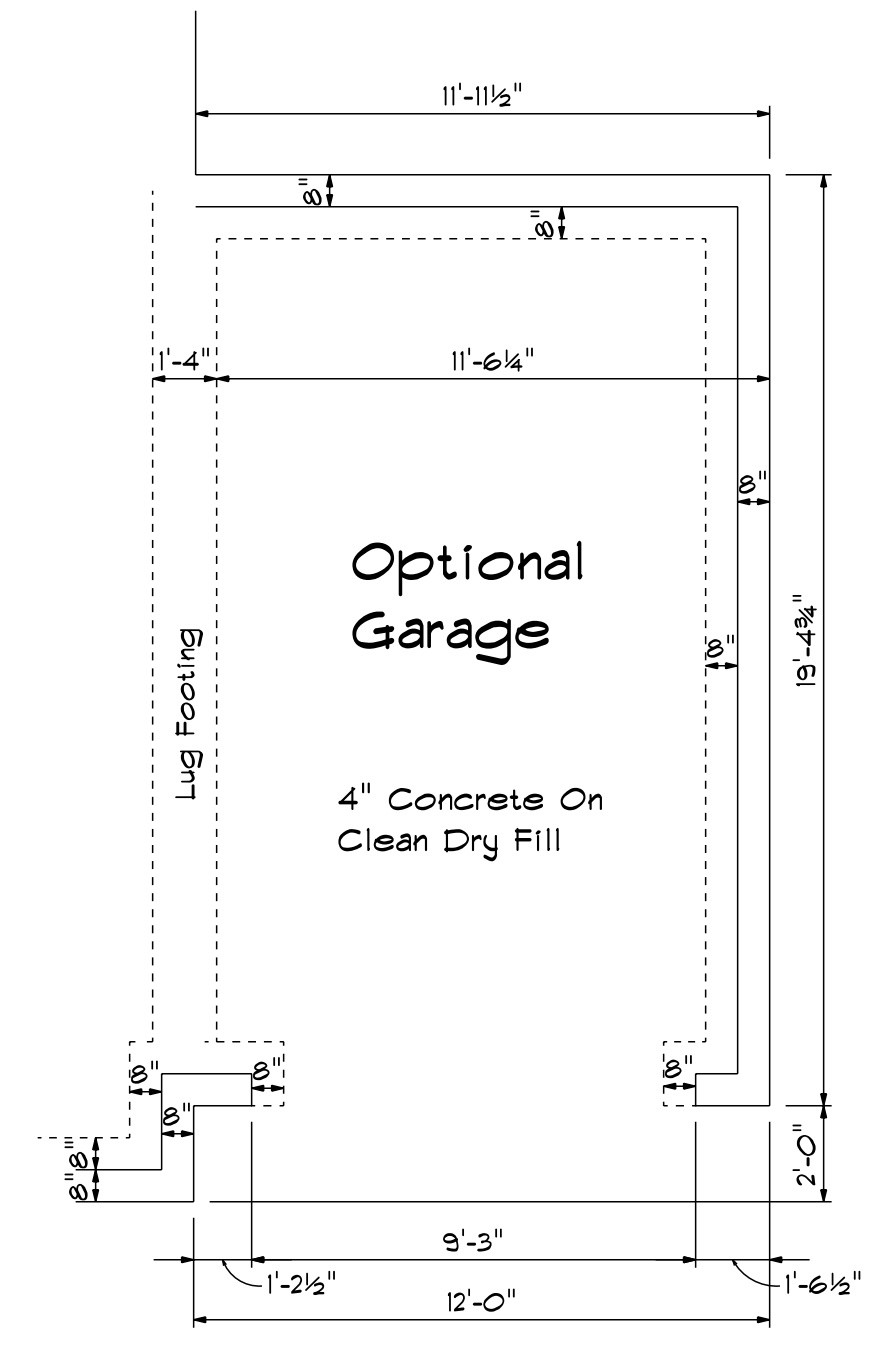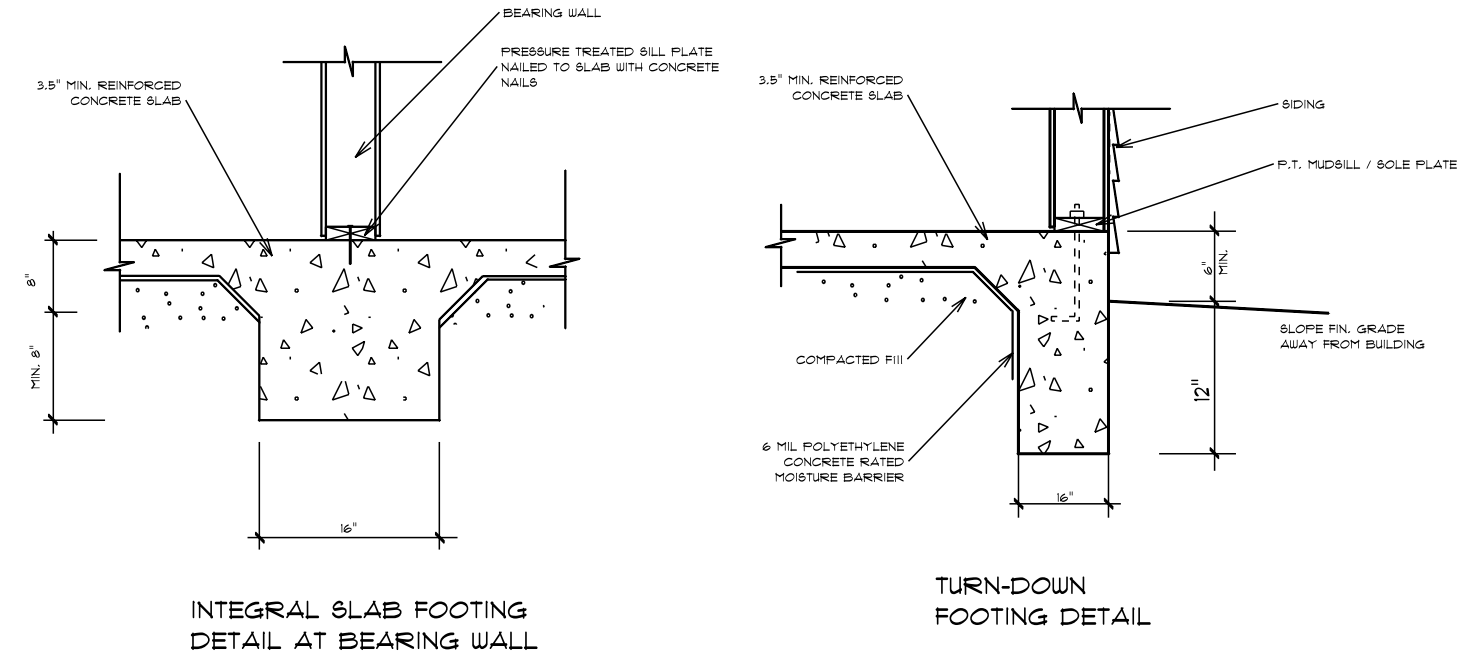

DATE: 6/30/2021  
 REVISED  
 DRAWING#

SCALE: 1/4"  
 DRAWN BY  
 APPROVED

The Fawnbrook

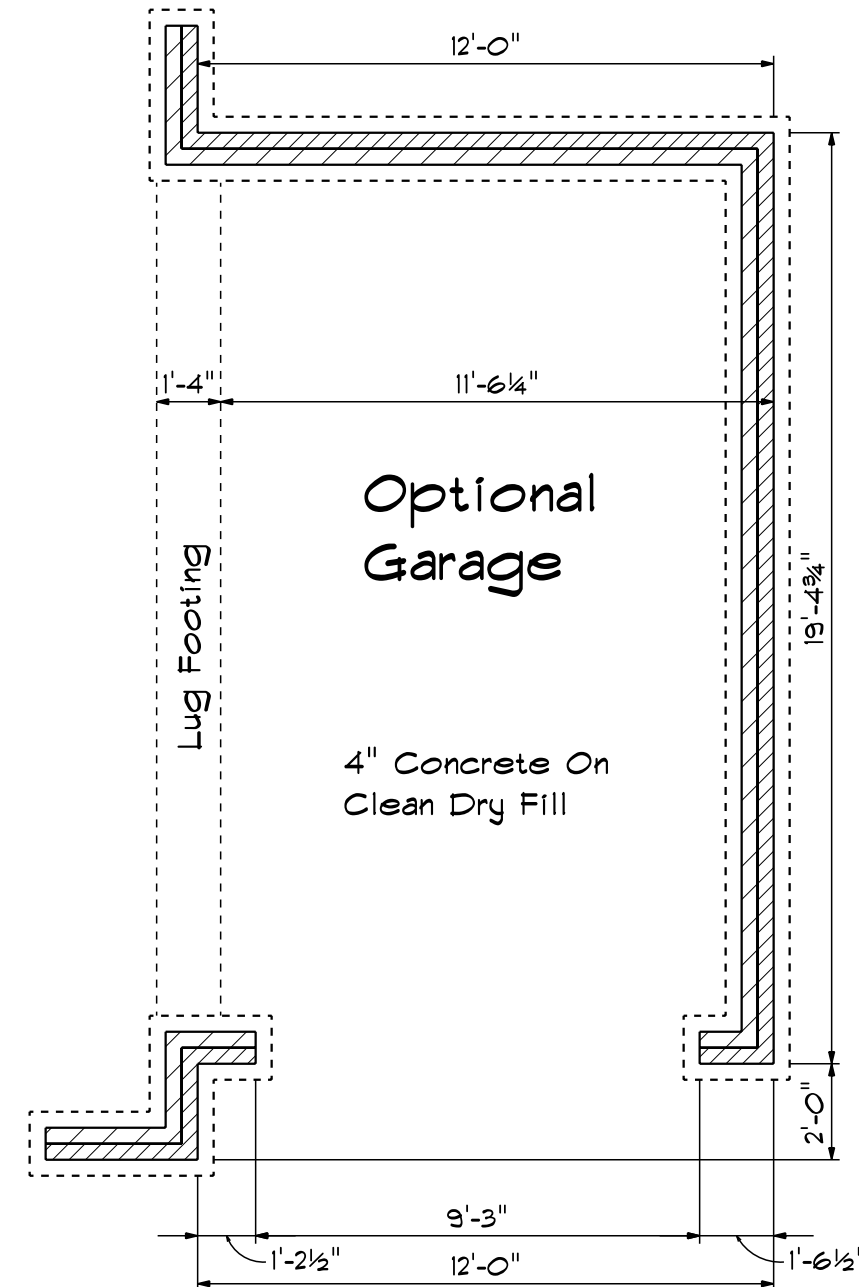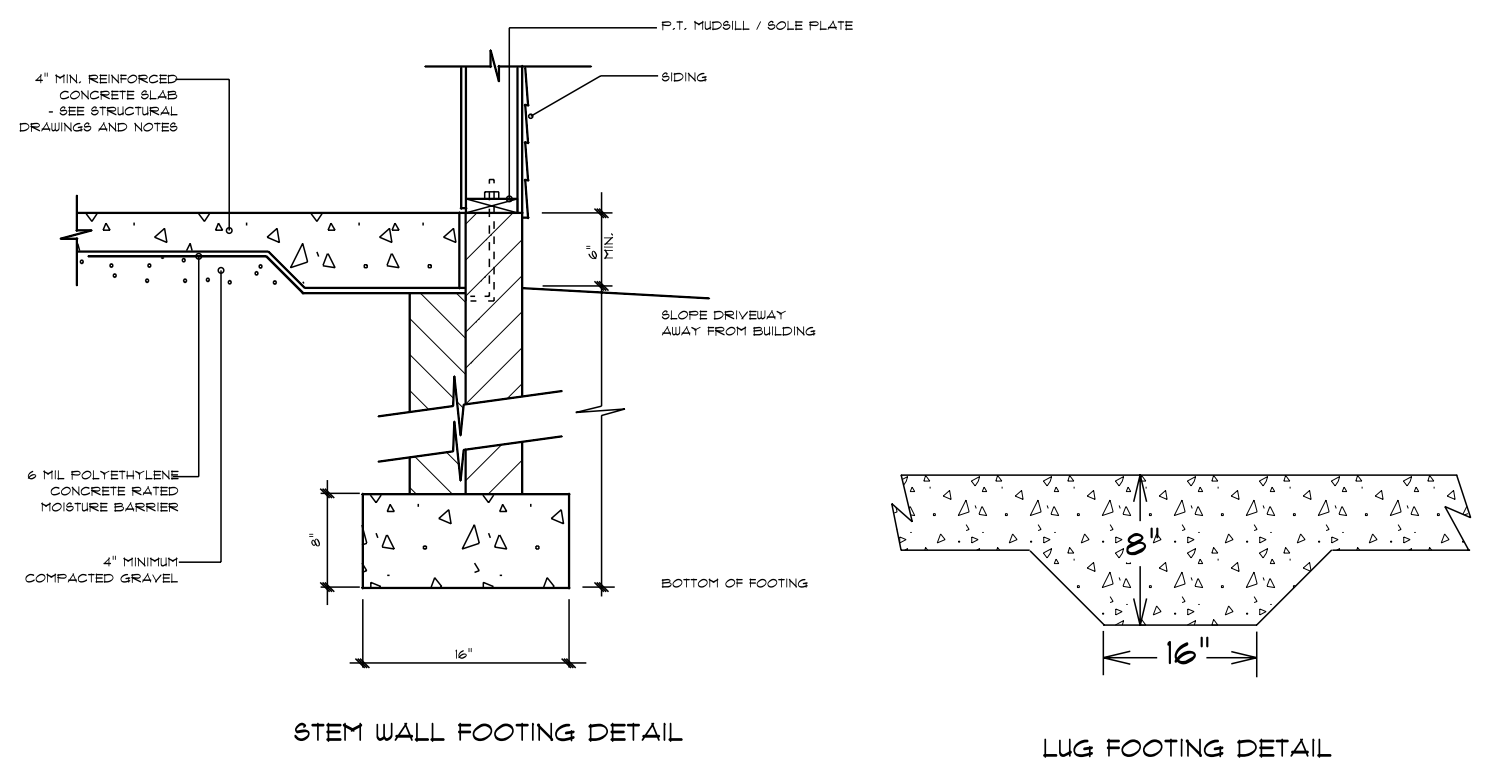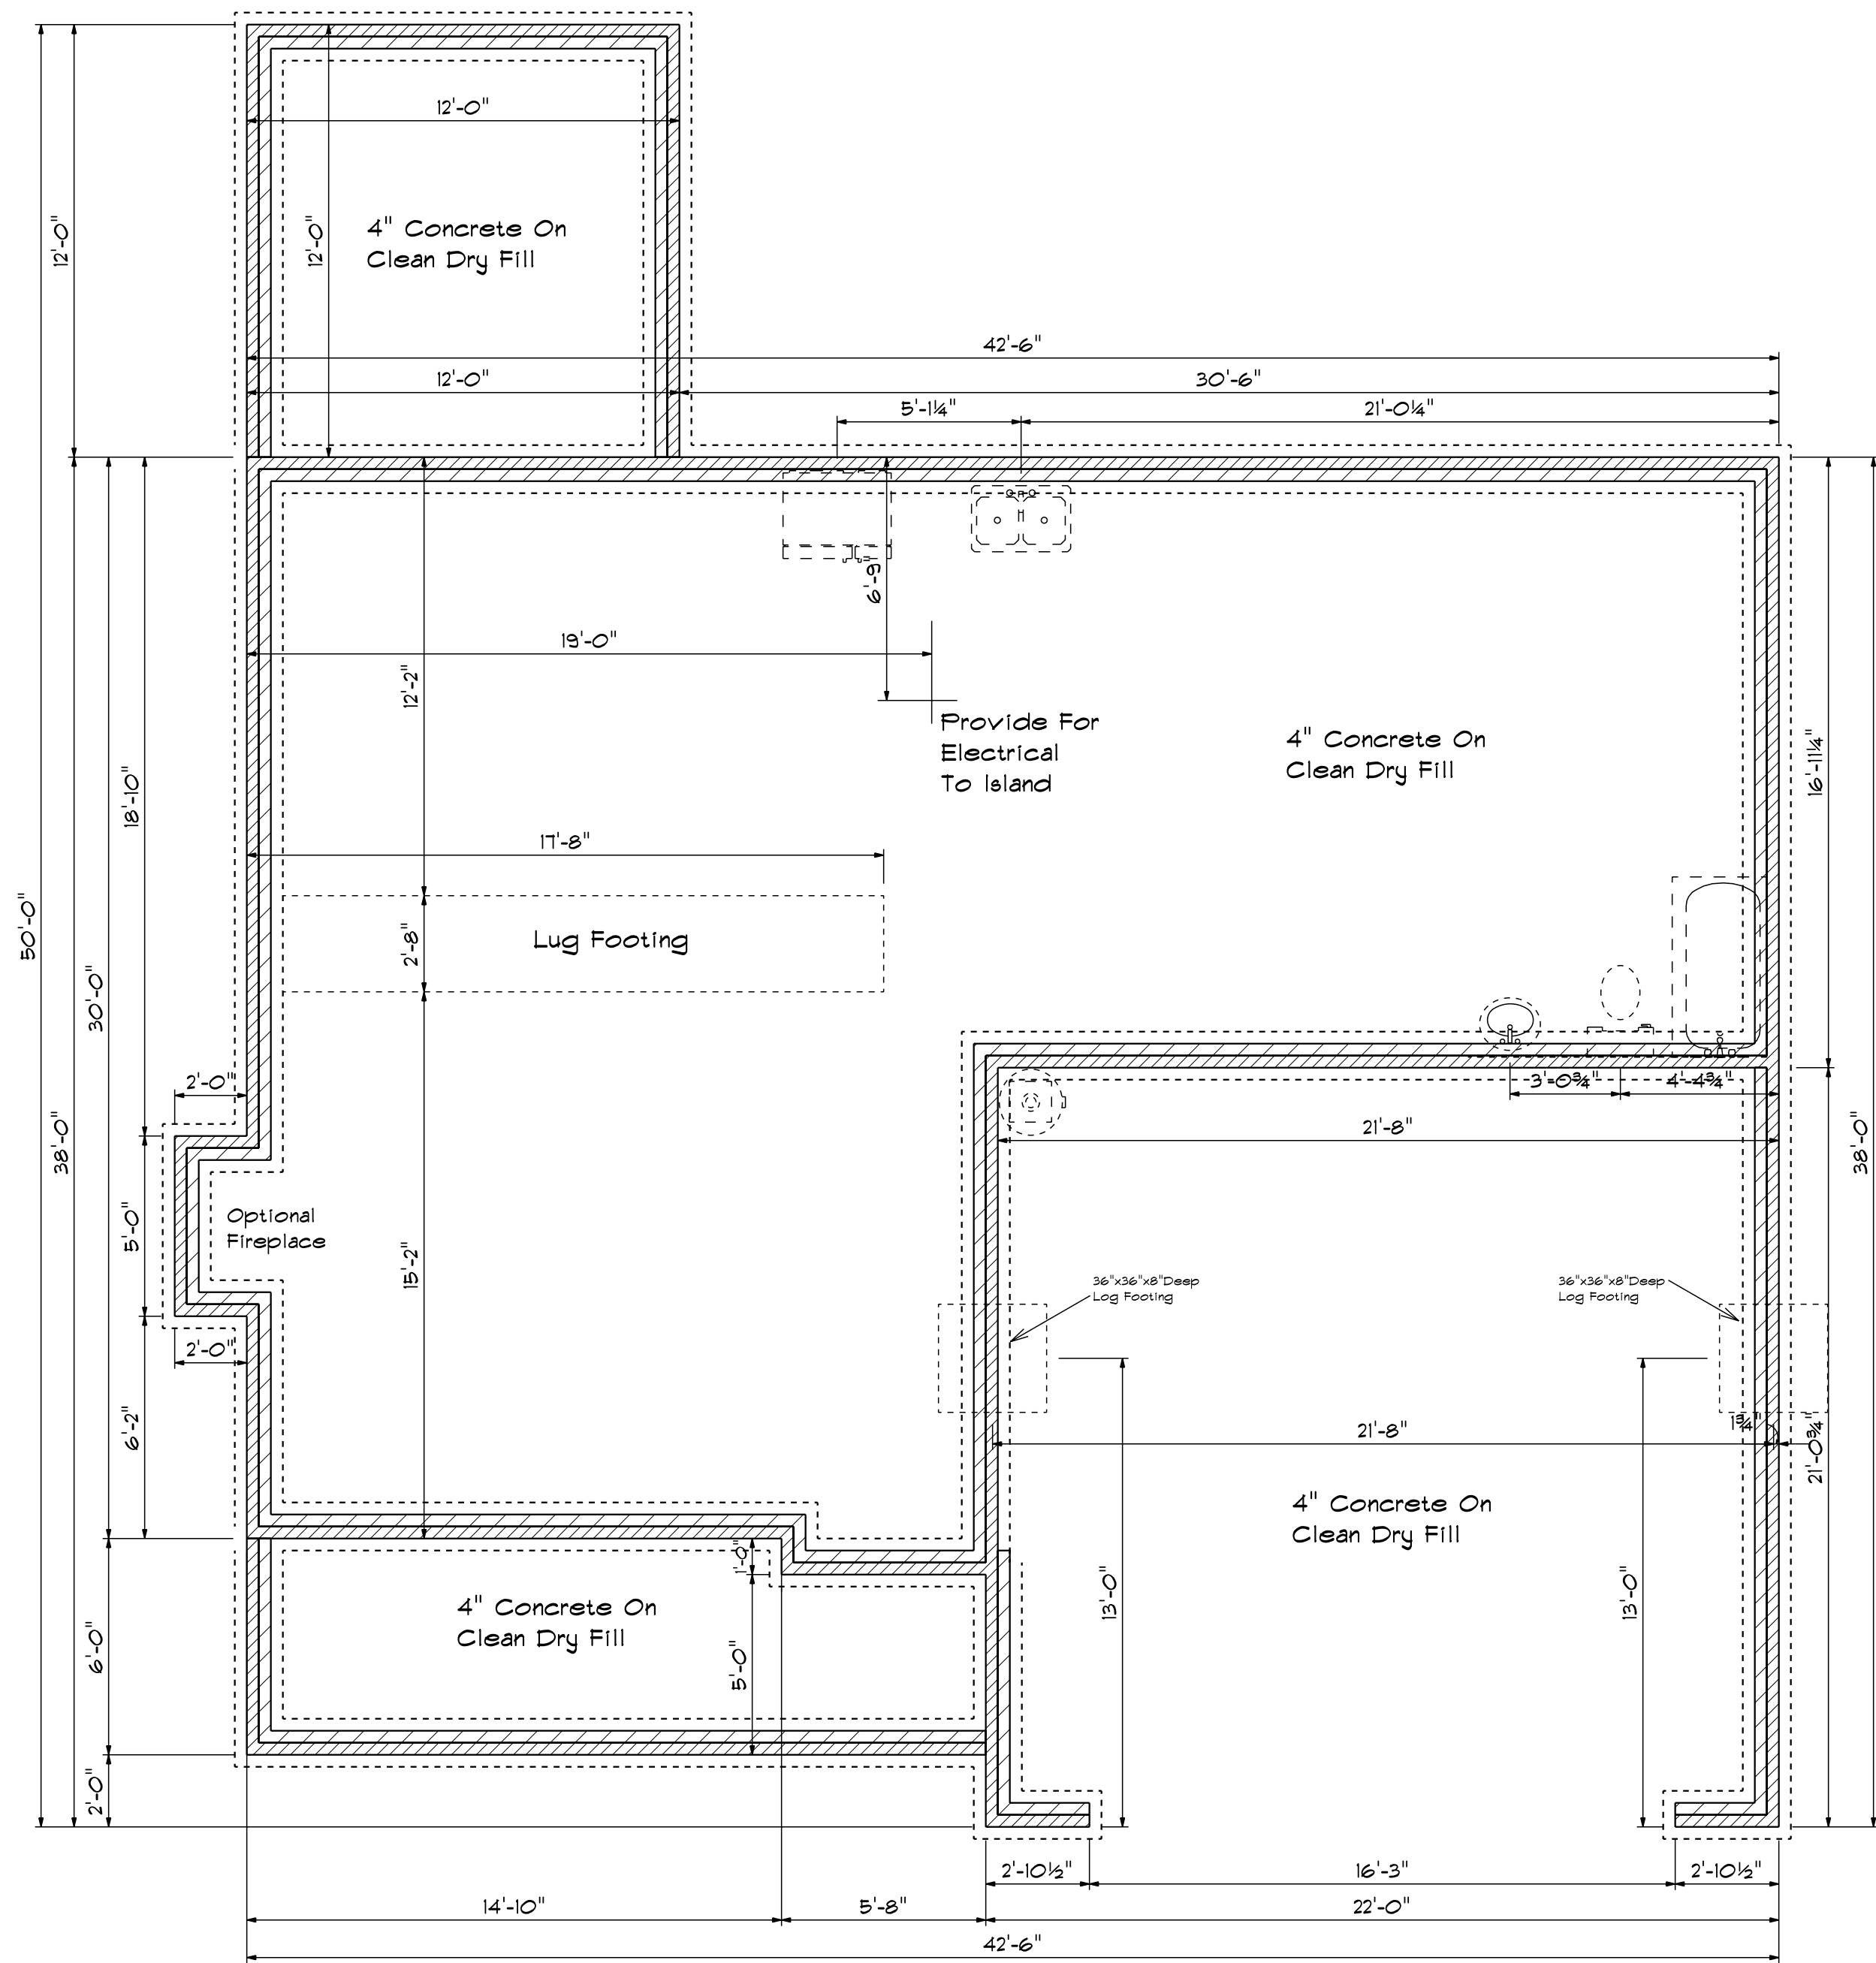

DATE: 6/30/2021

REVISED

DRAWING#

SCALE: 1/4"

DRAWN BY

APPROVED

The Fawnbrook