





Front Elevation
Scale: 1/4" = 1'0"

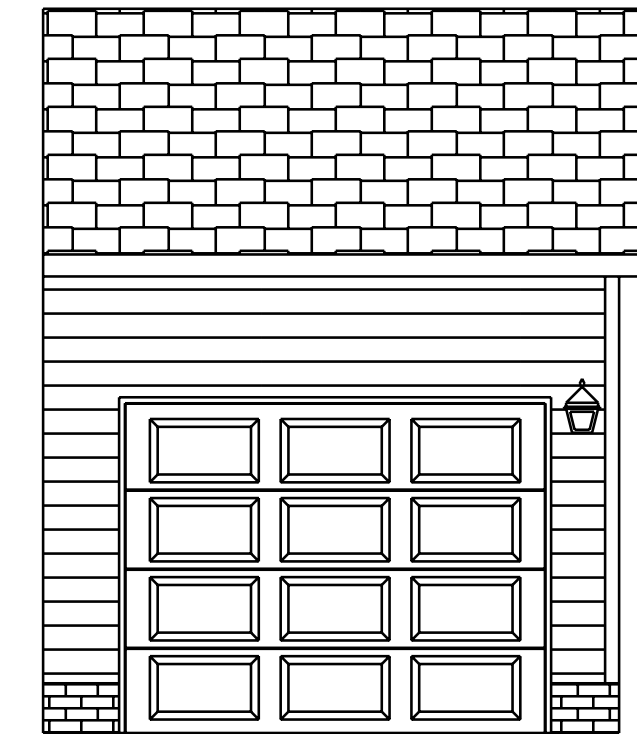


Optional Garage

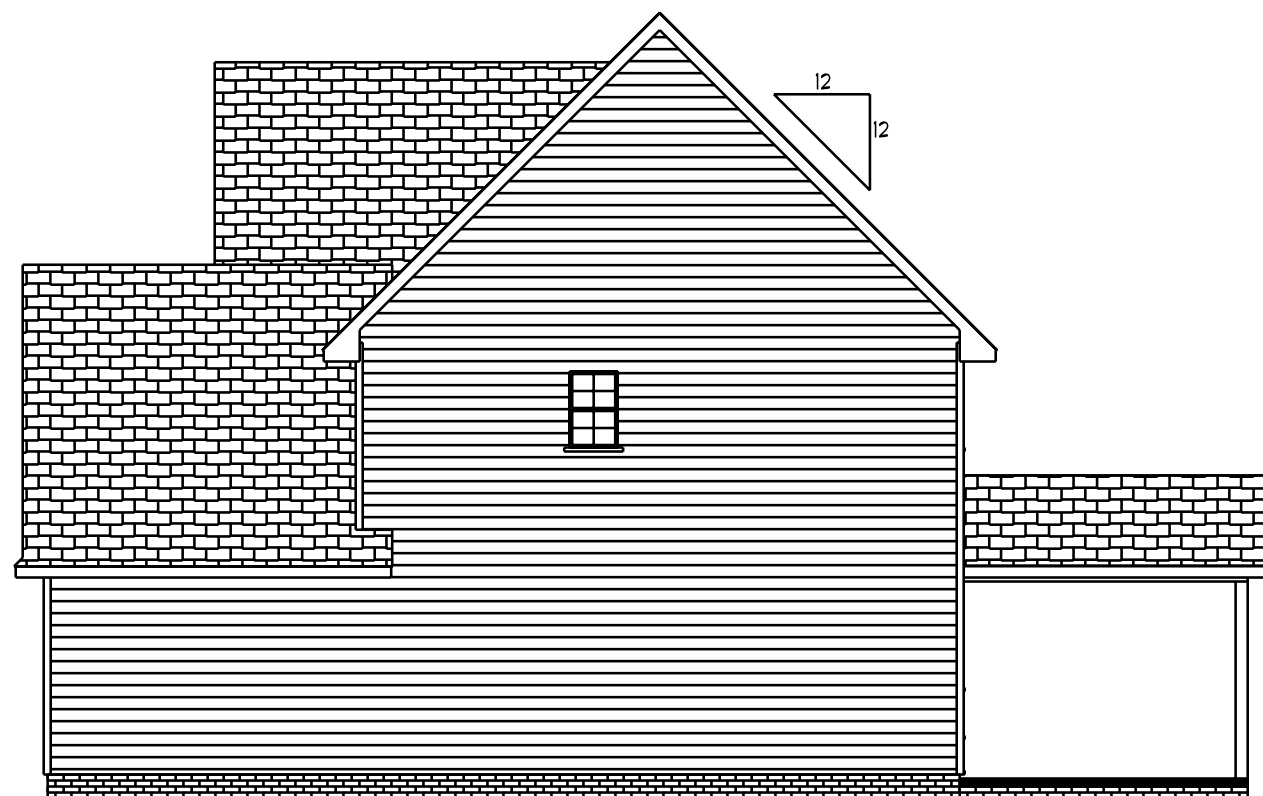

Right Elevation
Scale: 1/8" = 1'0"



Rear Elevation
Scale: 1/8" = 1'0"

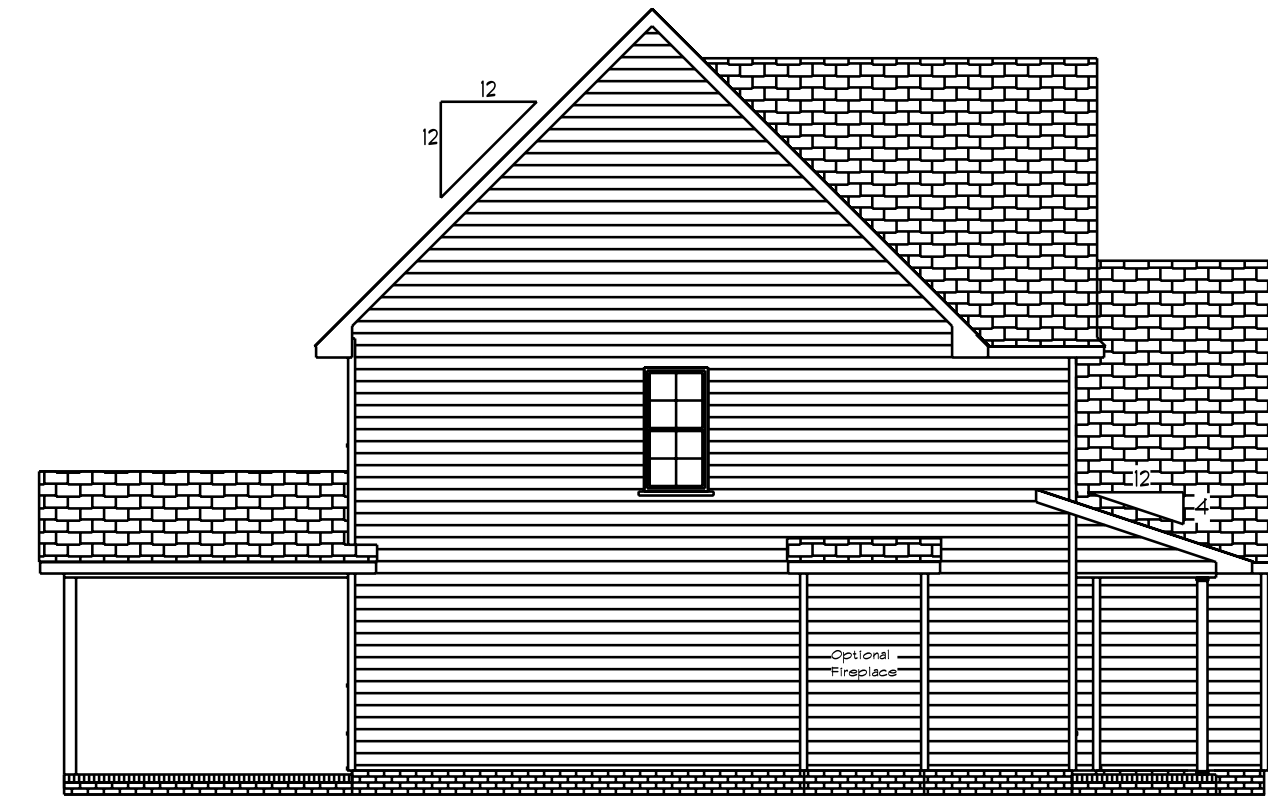


Left Elevation
Scale: 1/8" = 1'0"

DATE: 6/30/2021
REVISED
DRAWING#
EIV. A
SCALE: 1/4"
DRAWN BY
APPROVED


The Fawnbrook



Front Elevation
Scale: 1/4" = 1'0"

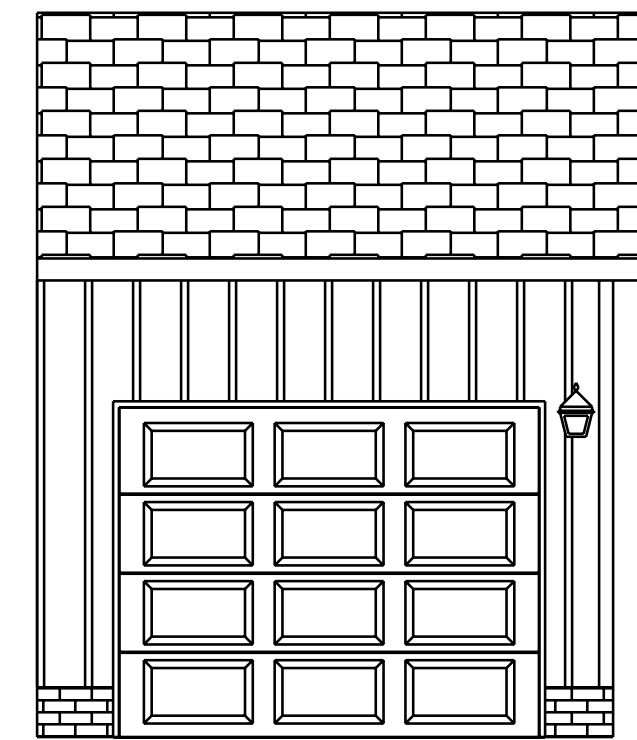


Optional Garage

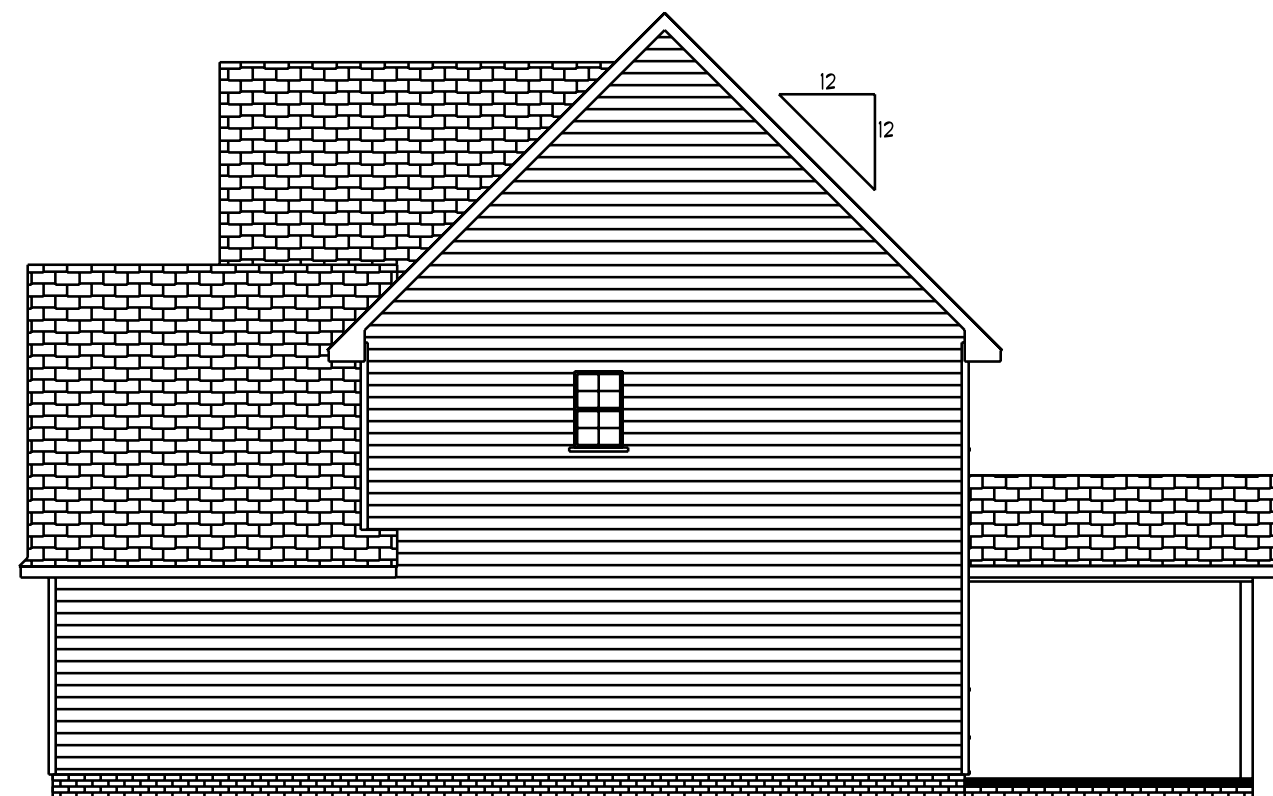

Right Elevation
Scale: 1/8" = 1'0"




Rear Elevation
Scale: 1/8" = 1'0"

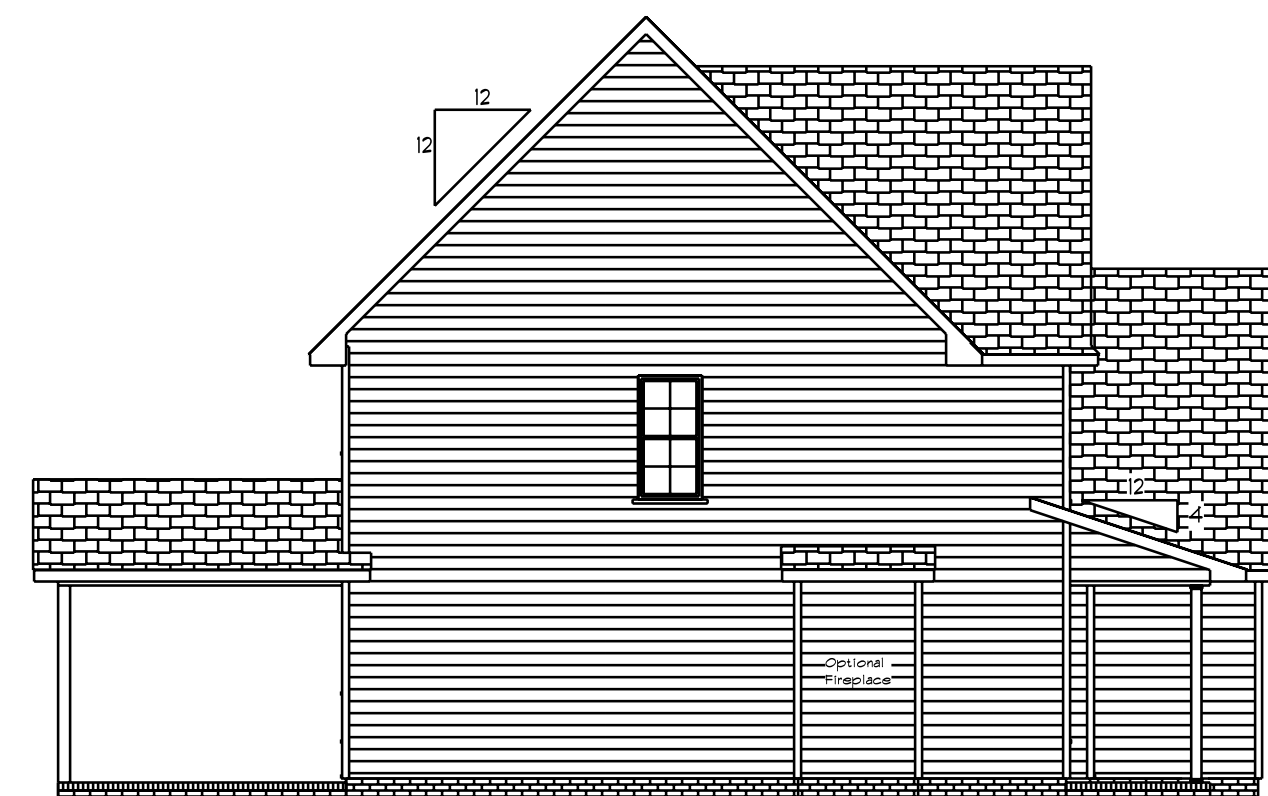

Left Elevation
Scale: 1/8" = 1'0"


DATE: 6/30/2021
REVISED
DRAWING#
EIV. B
SCALE: 1/4"
DRAWN BY
APPROVED

The Fawnbrook

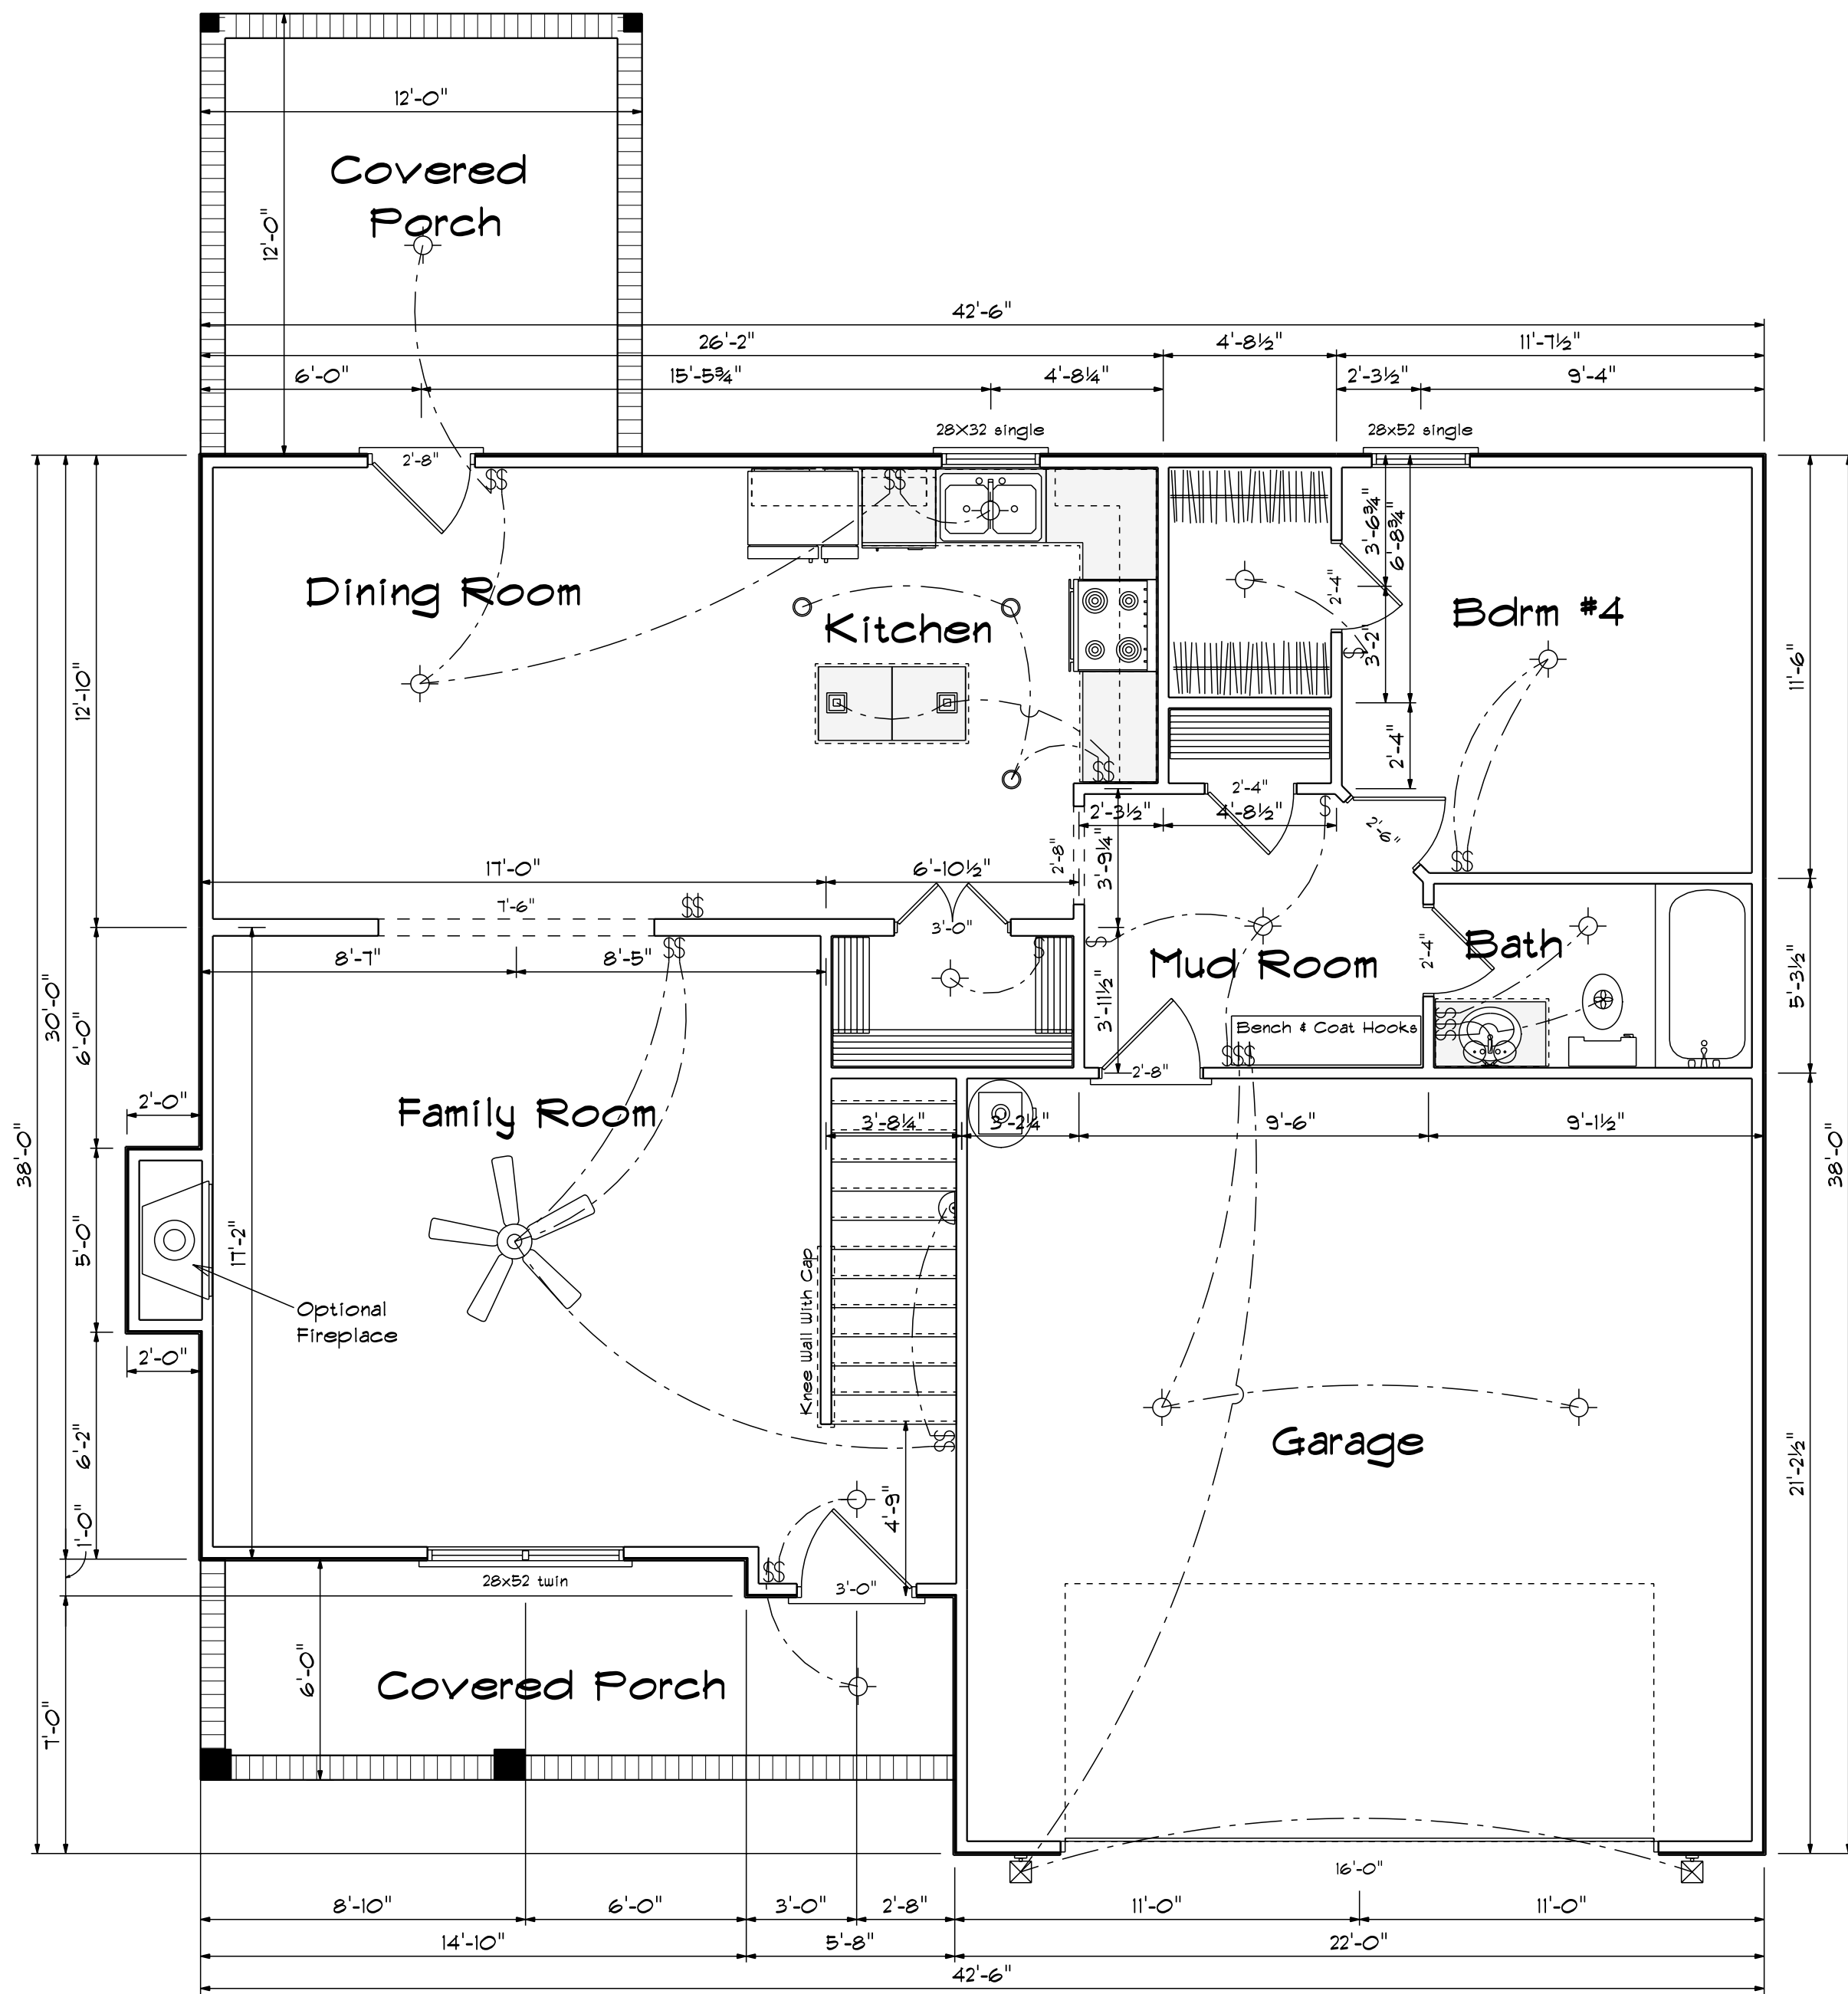


First Floor Plan

Kitchen Cabinets

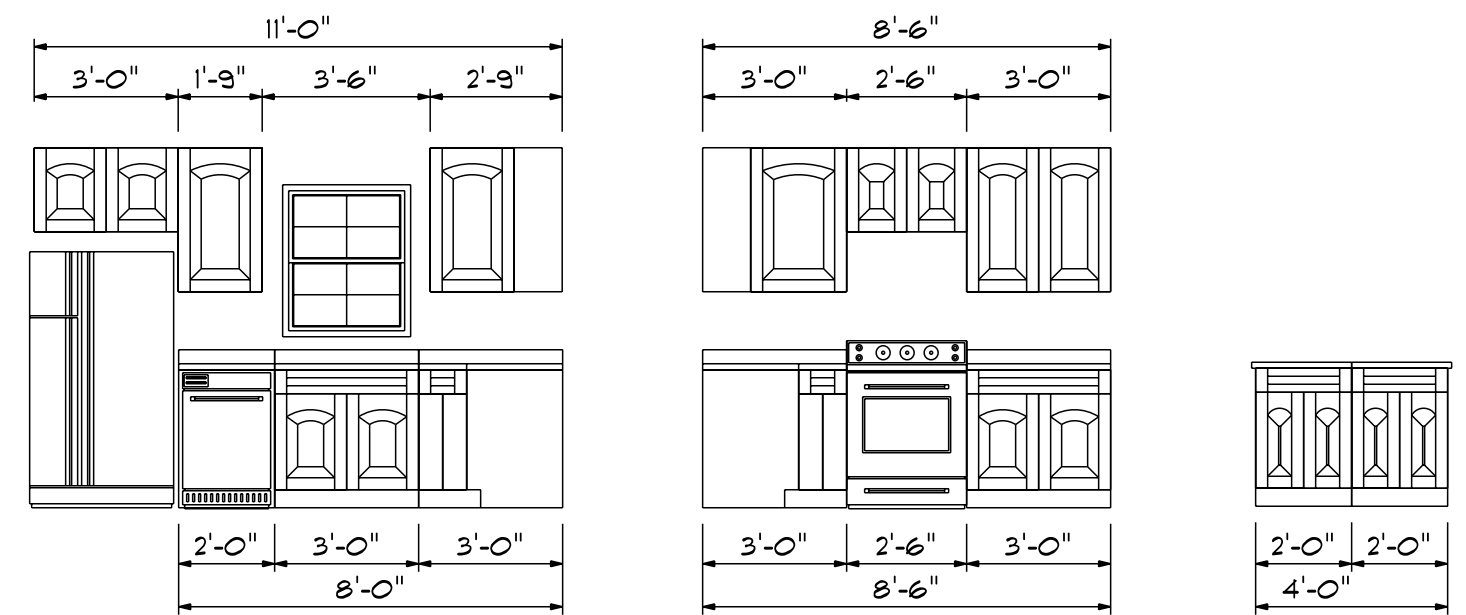

FIRST FLOOR OPENING SCHEDULE			
PRODUCT CODE	SIZE	HINGE	COUNT
36X80 COLONIAL A 1	3'-0"	R	1
60X80 FRENCH PATIO DOOR	5'-0"	RN	1
192X84 - 8 PANEL - 4 WINDOW	16'-0"	U	1
2-4 Door Unit	2'-4"	R	1
2-4 Door Unit	2'-4"	L	2
2-6 Door Unit	2'-6"	L	1
2-8 Door Unit	2'-8"	L	1
4-0 Doublehung Door Unit	4'-0"	LR	1
28X32 single	2'-8" x 3'-2"	N	1
28X52 single	2'-8" x 5'-2"	N	1
28X52 twin	5'-4" x 5'-2"	NN	1

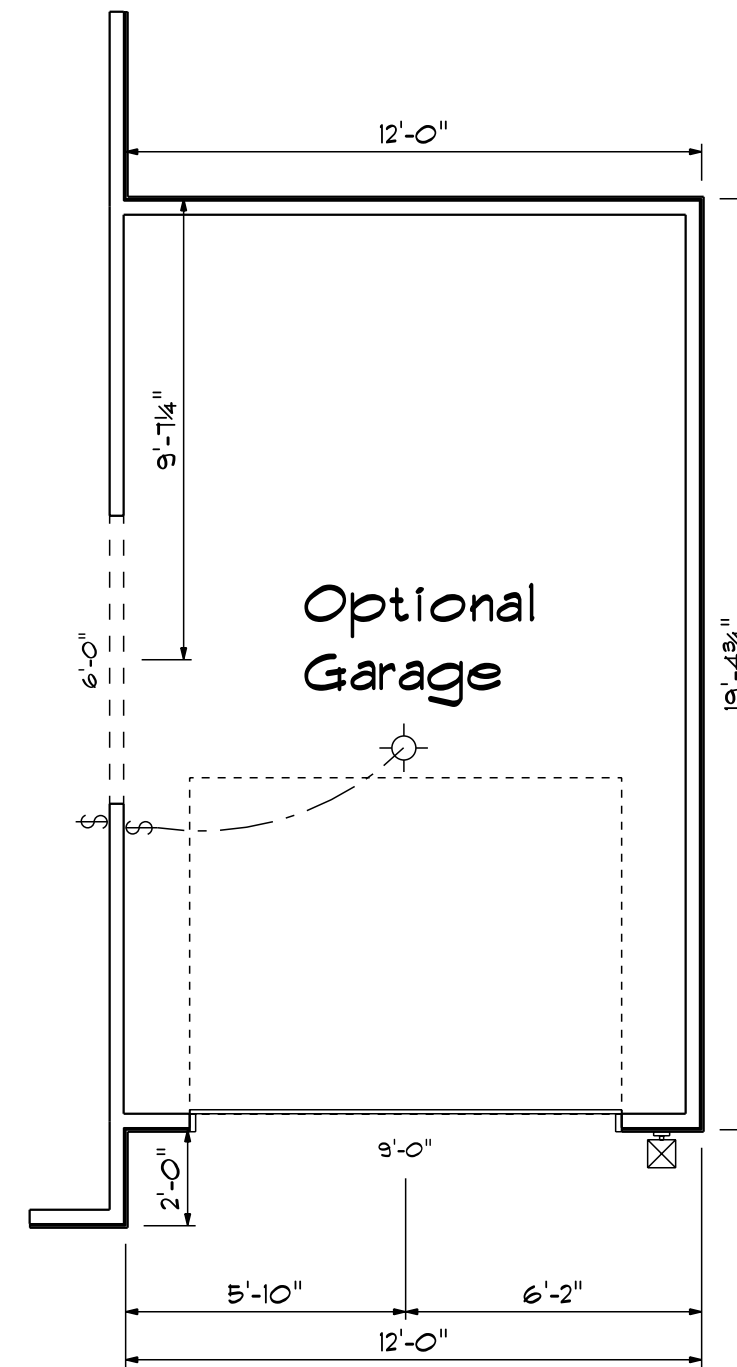

Areas


First Floor	1003
Second Floor	1285

Total Heated	2288
Garage	461
Front Porch	116
Covered Porch	144
Optional Garage	235

DATE: 6/30/2021
 REVISIONS
 DRAWING#

SCALE: 1/4"
 DRAWN BY
 APPROVED

The Fawnbrook

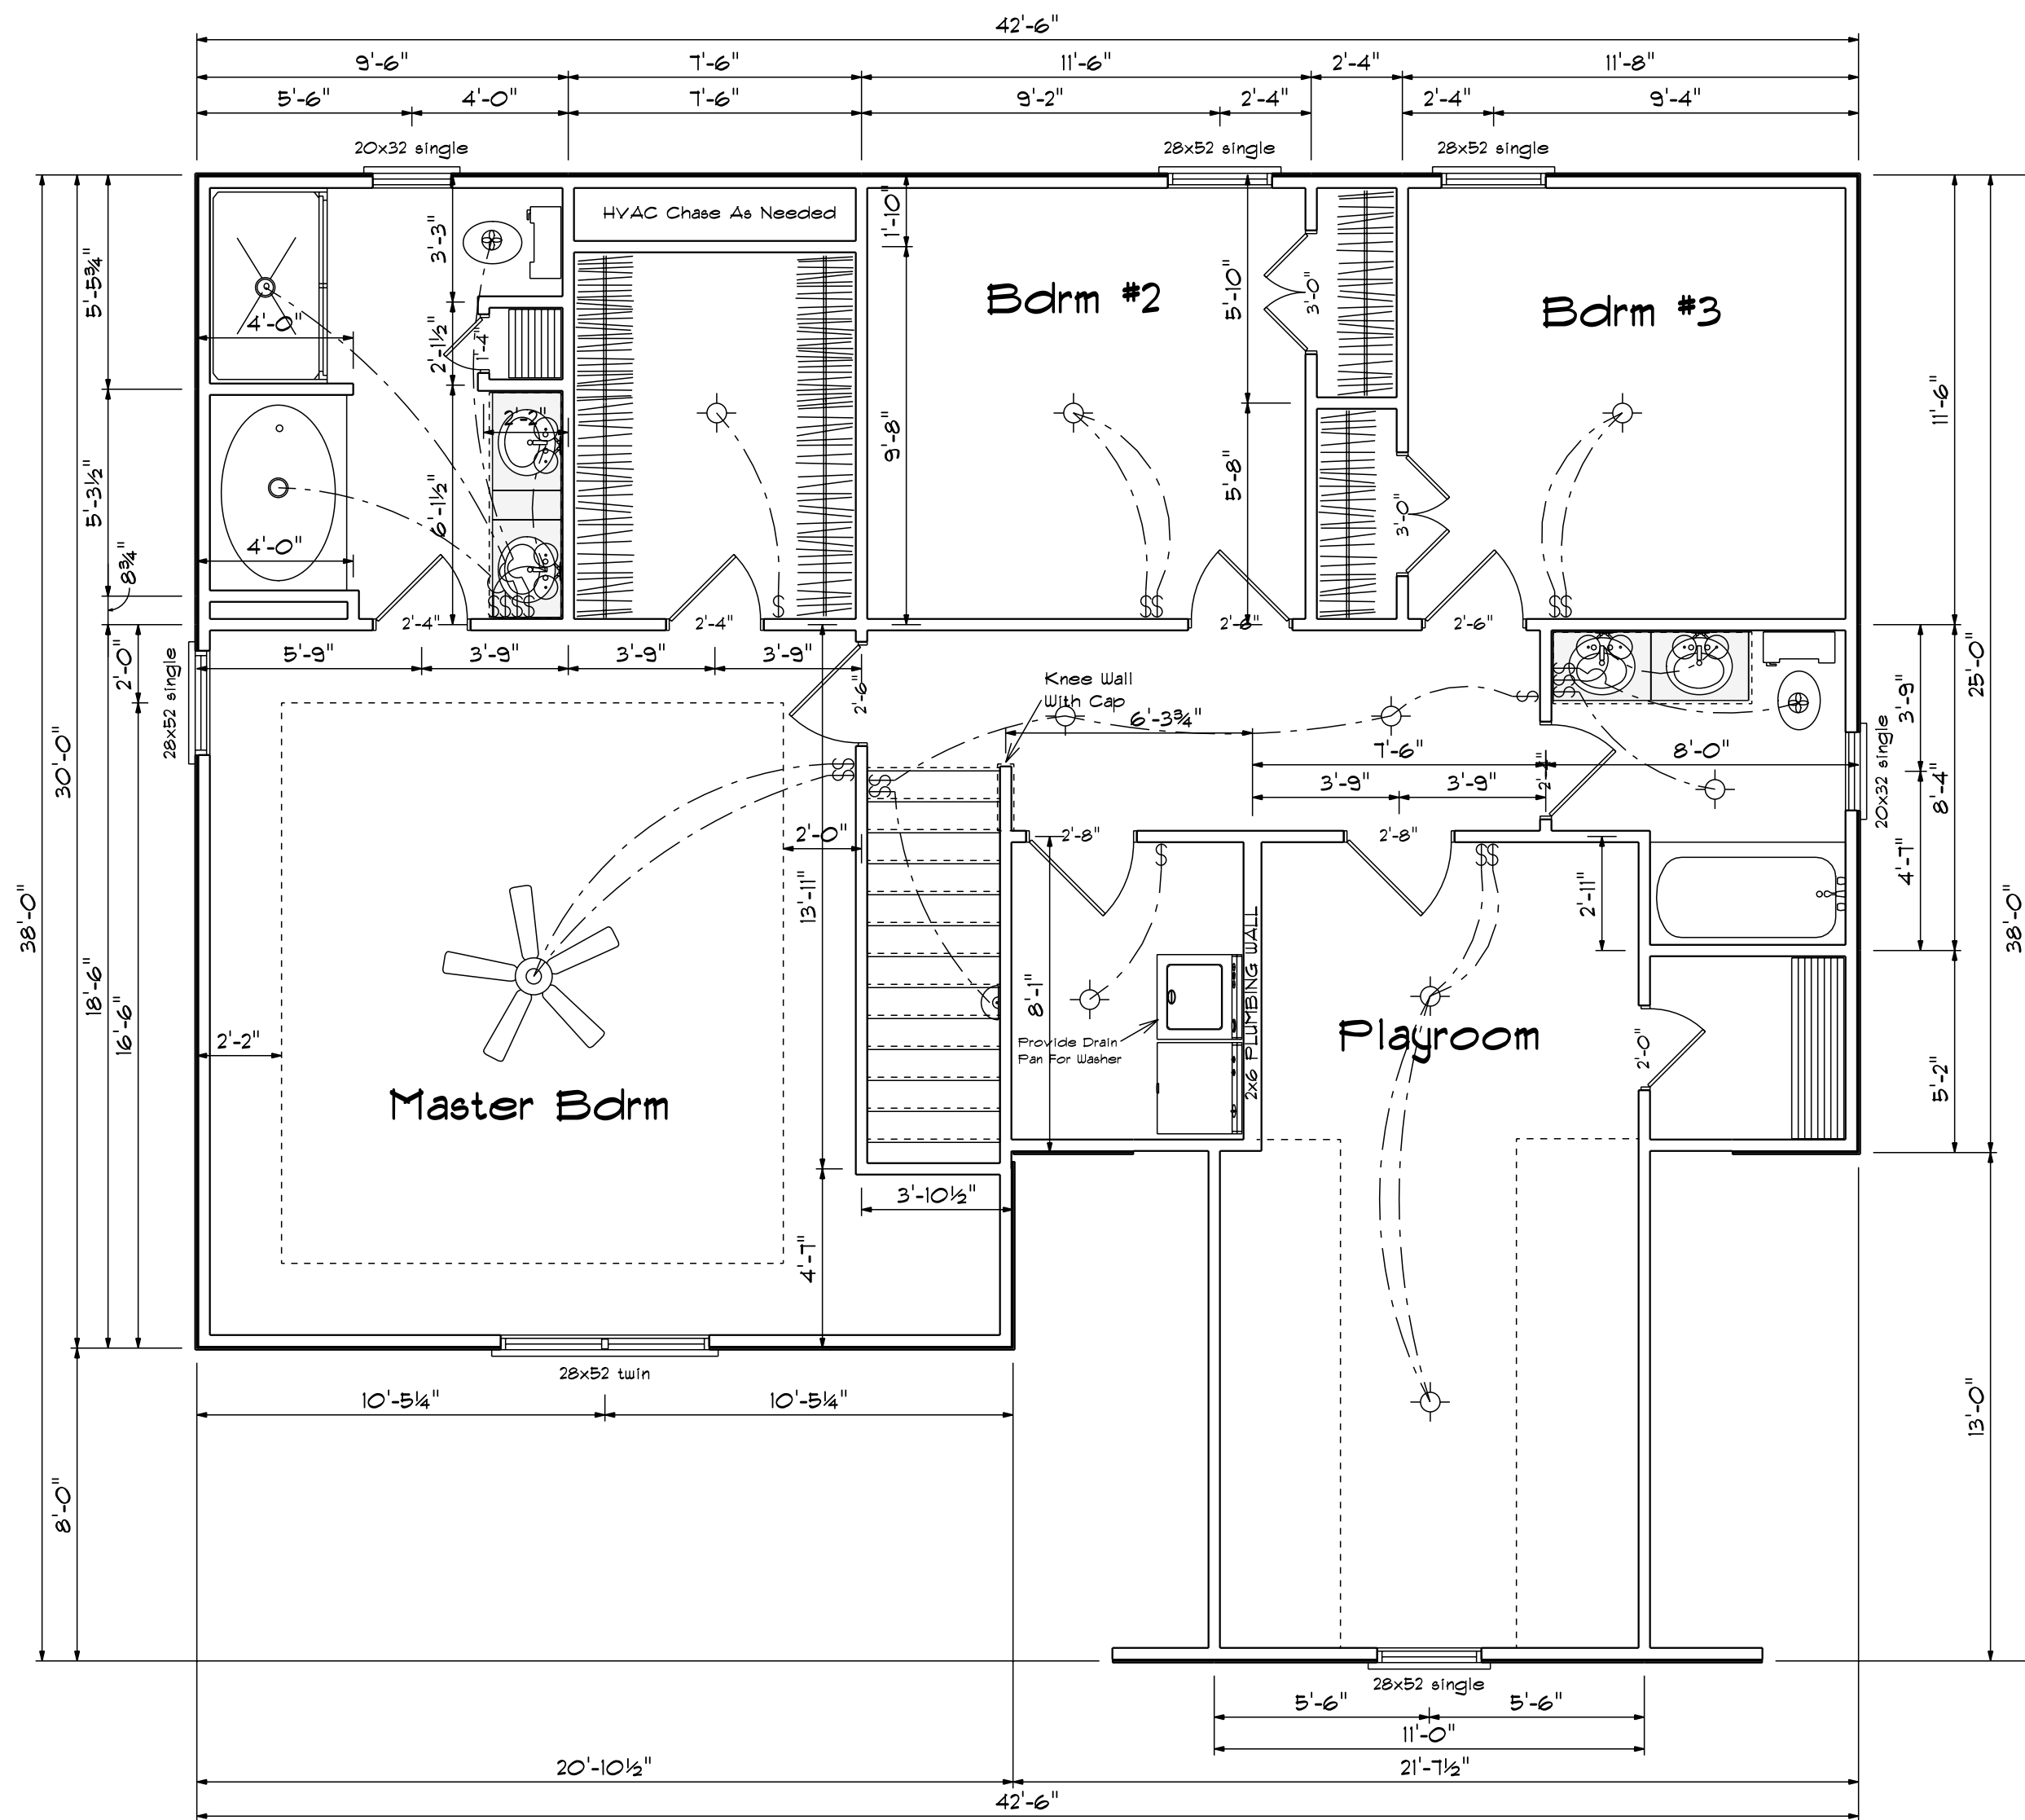


Second Floor Plan

SECOND FLOOR OPENING SCHEDULE			
PRODUCT CODE	SIZE	HINGE	COUNT
1-6 Door Unit	1'-4"	R	1
2-0 Door Unit	2'-0"	R	1
2-4 Door Unit	2'-4"	R	1
2-4 Door Unit	2'-4"	L	2
2-6 Door Unit	2'-6"	R	2
2-6 Door Unit	2'-6"	L	1
2-8 Door Unit	2'-8"	R	2
3-0 Doublehung Door Unit	3'-0"	LR	2
20x32 single	2'-0" x 3'-2"	N	2
28x52 single	2'-8" x 5'-2"	N	5
28x52 twin	5'-4" x 5'-2"	NN	1



DATE: 6/30/2021
 REVISED
 DRAWING#

SCALE: 1/4"
 DRAWN BY
 APPROVED

The Fawnbrook

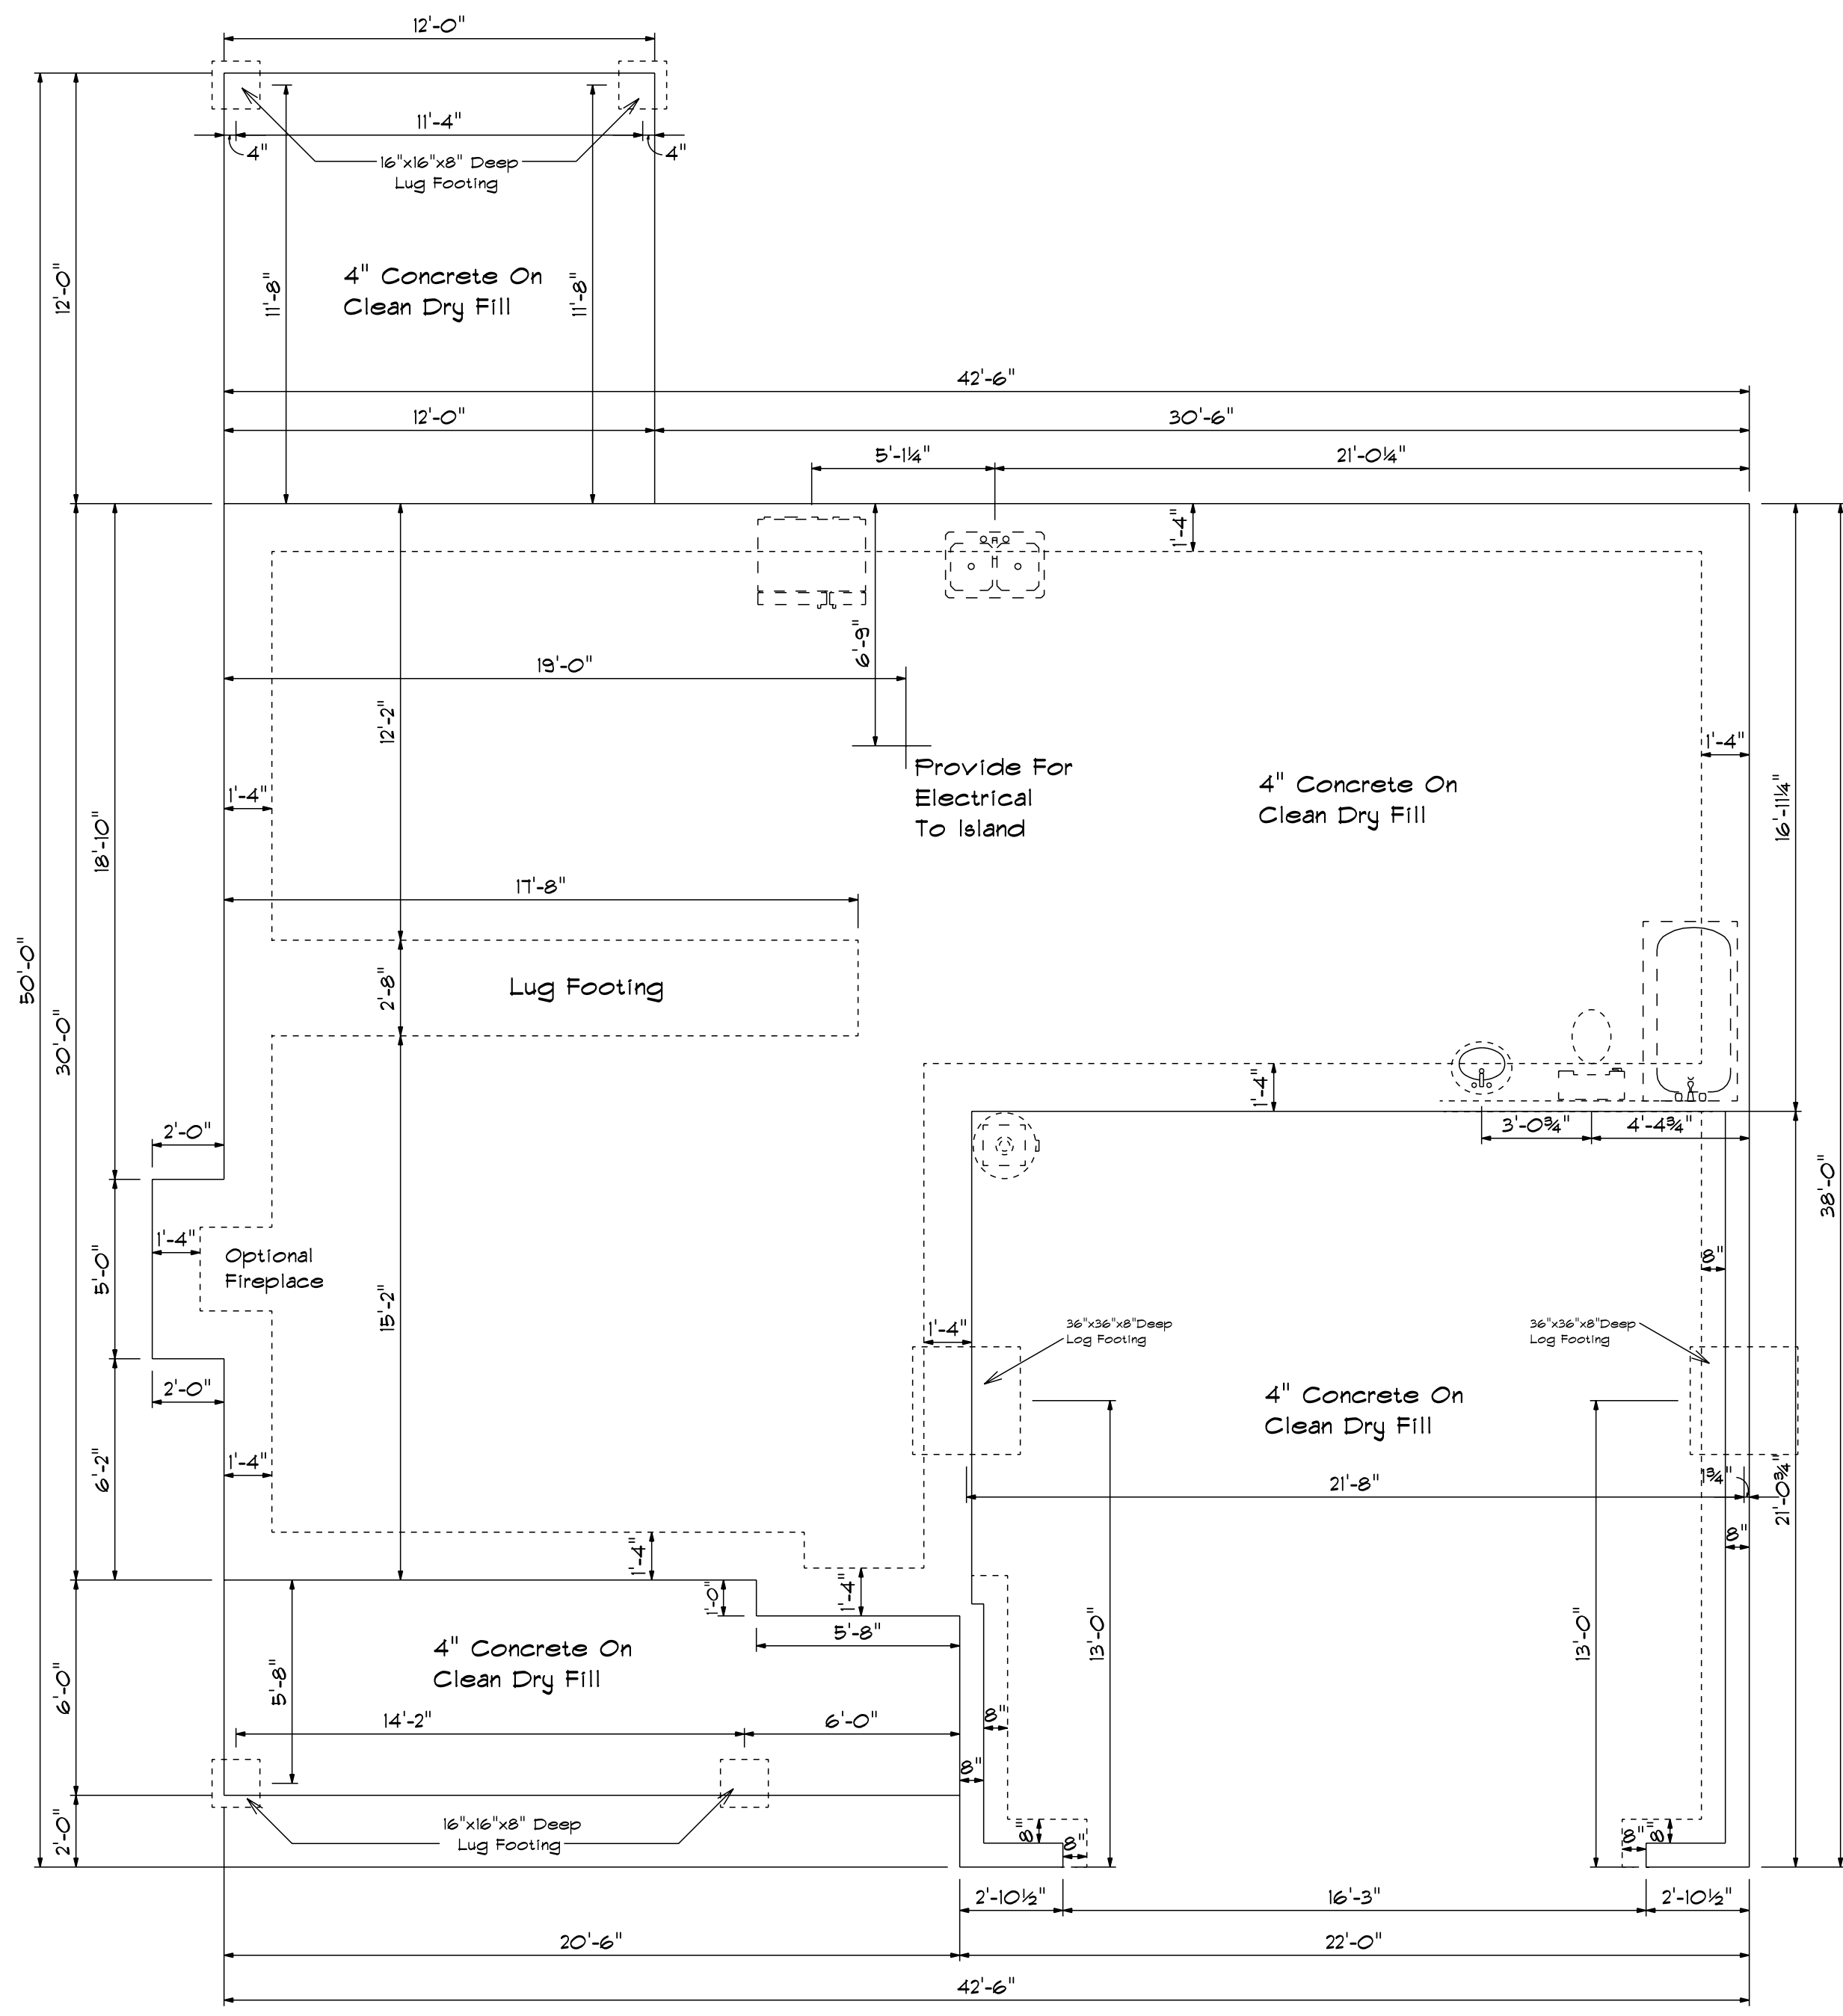


Foundation Plan

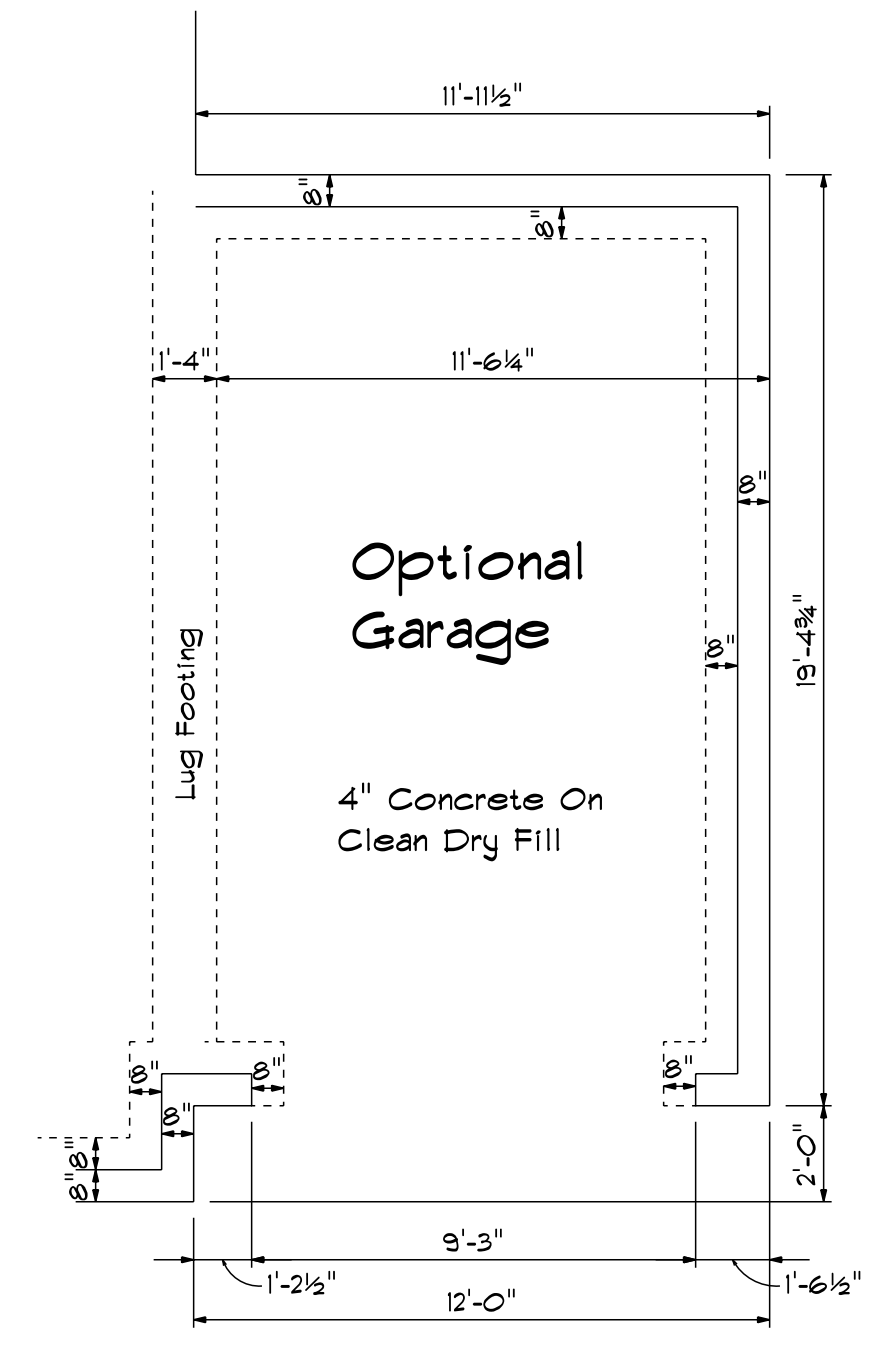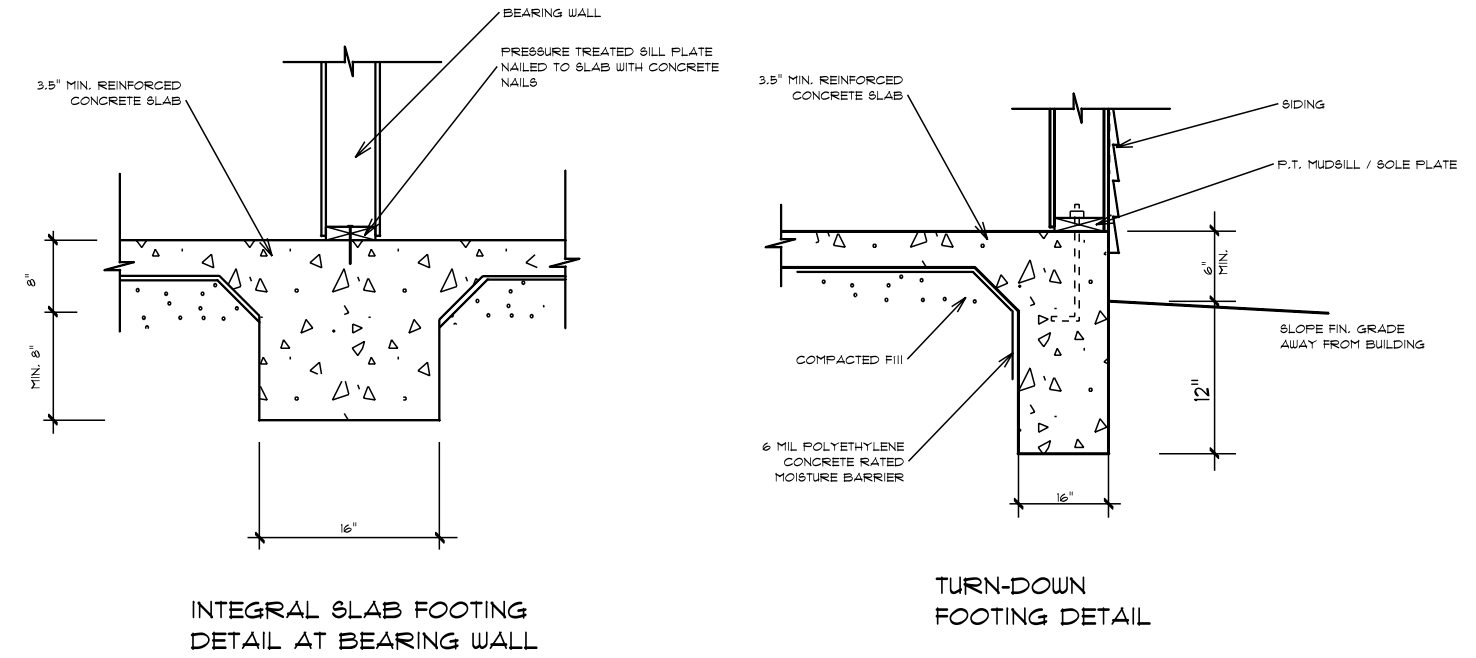



DATE: 6/30/2021
 REVISED
 DRAWING#

SCALE: 1/4\"/>
 DRAWN BY
 APPROVED

The Fawnbrook

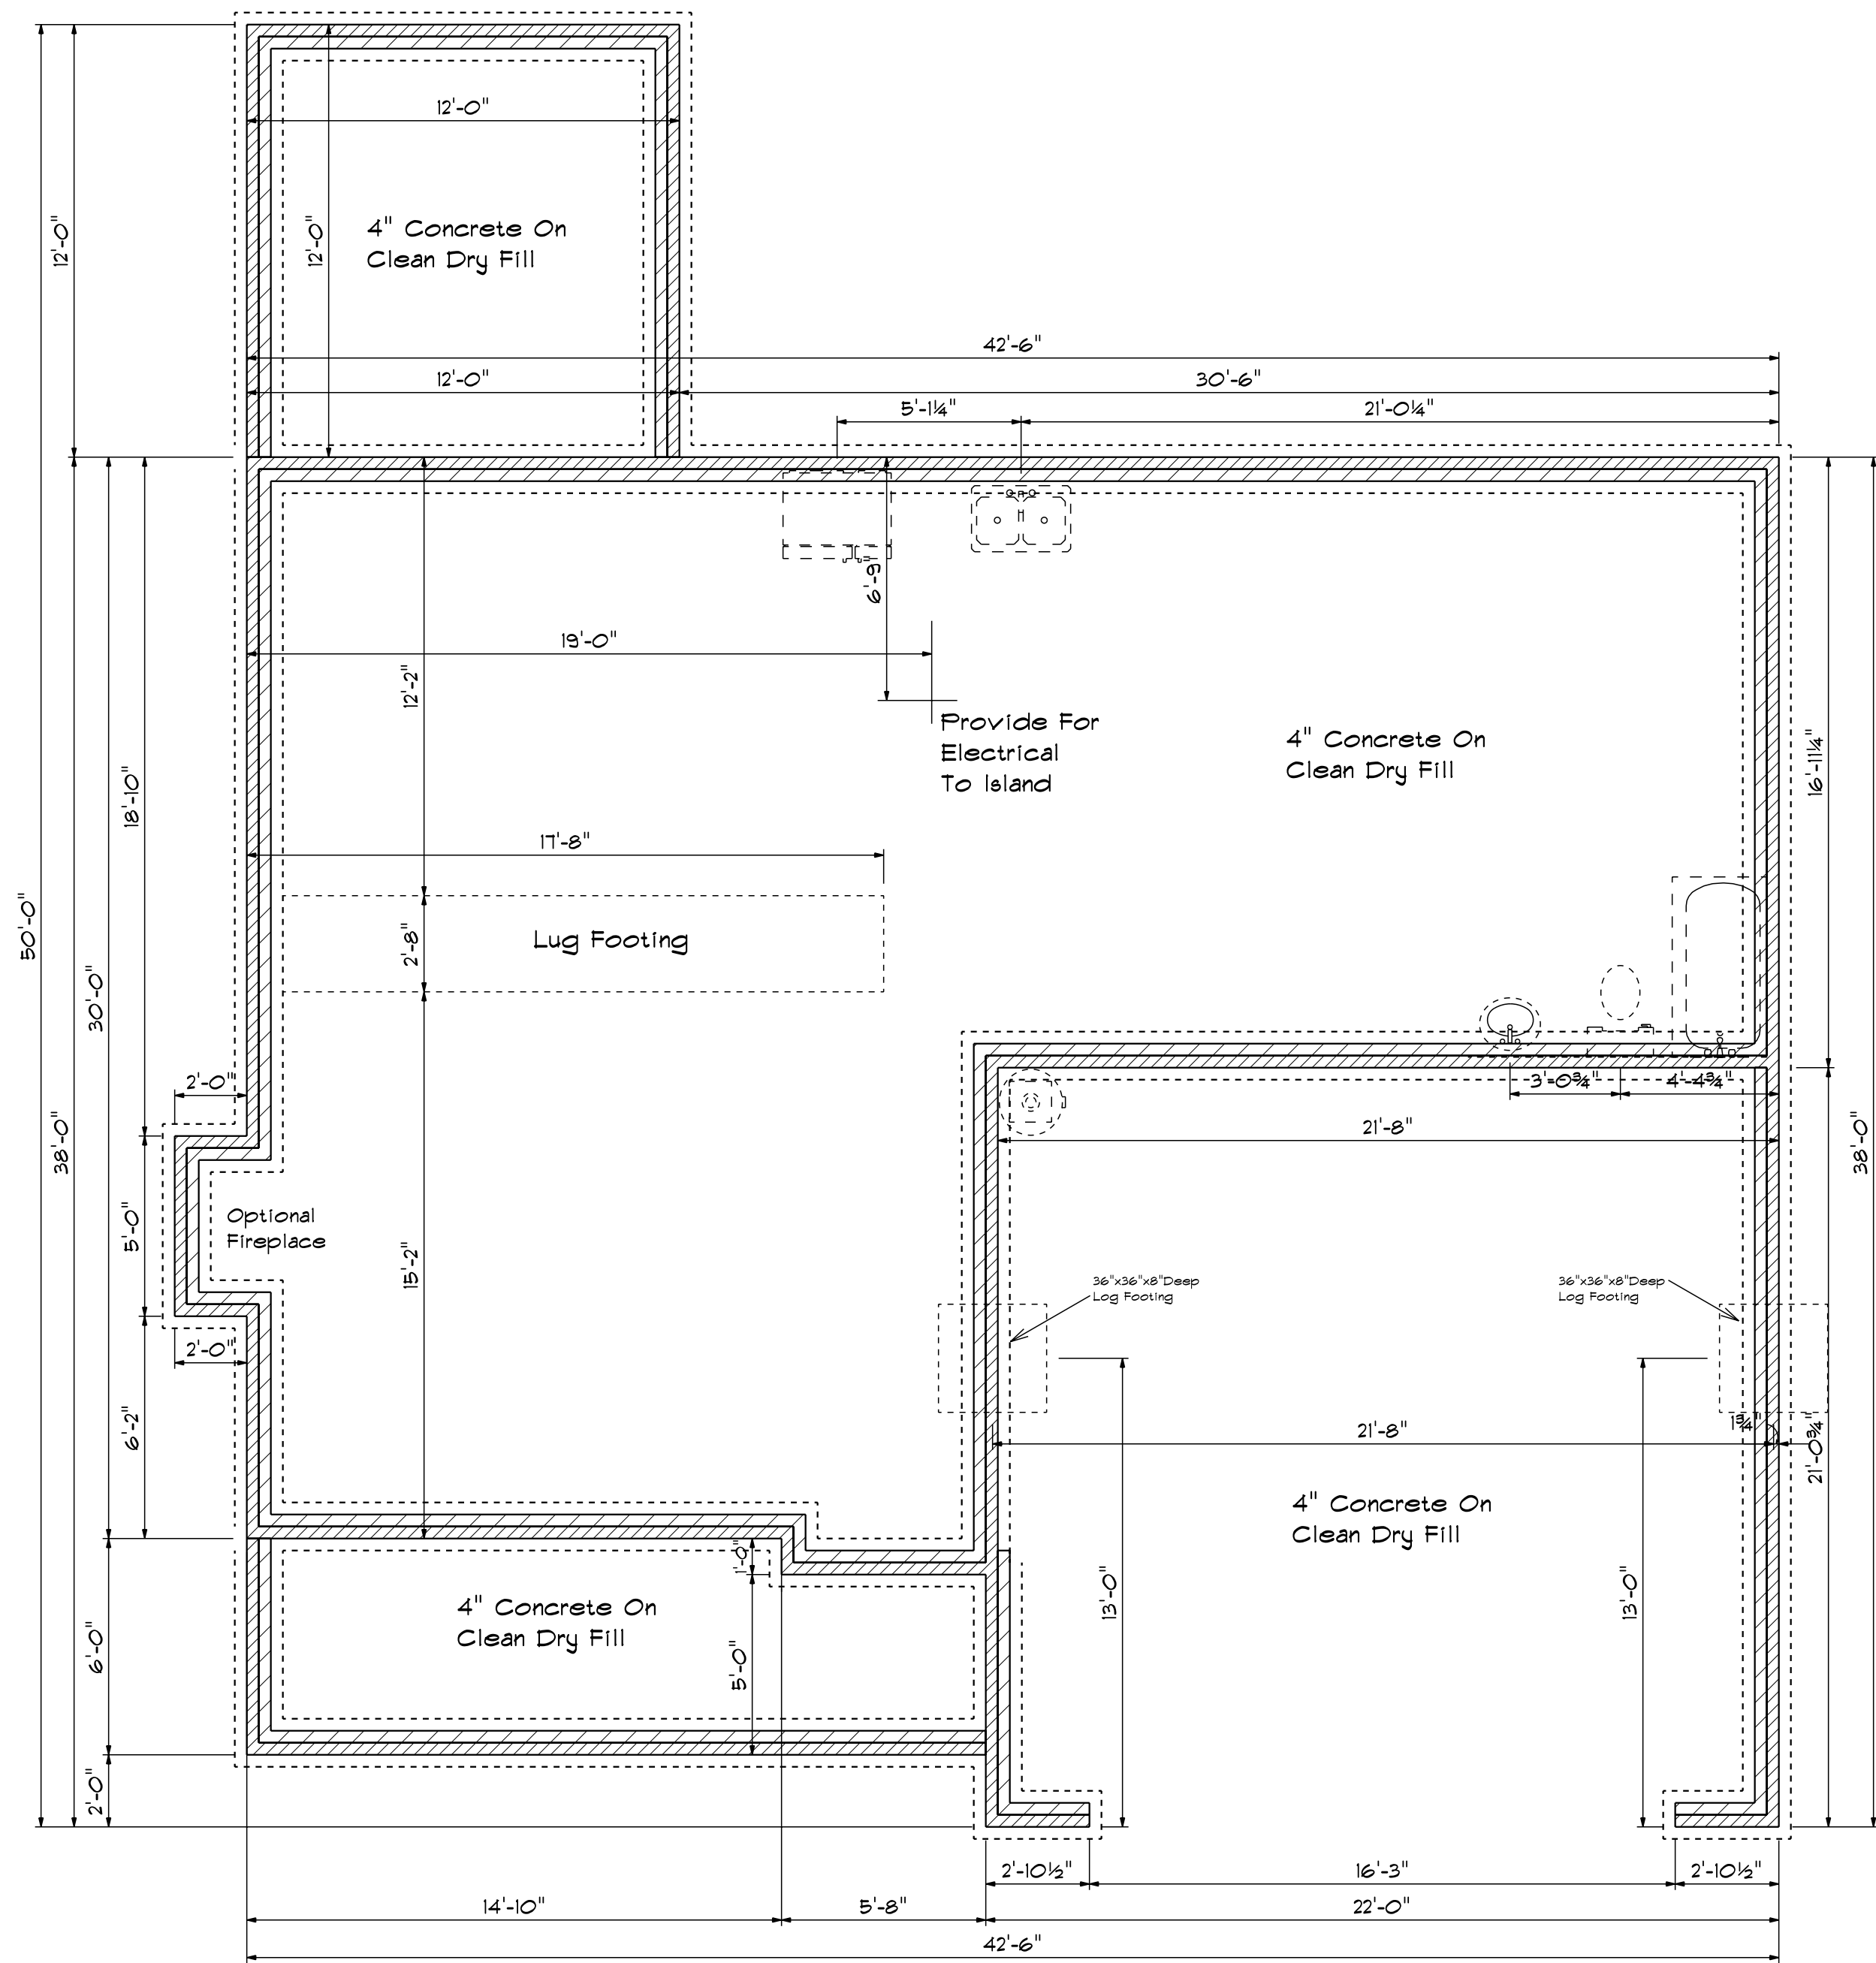

Foundation Plan

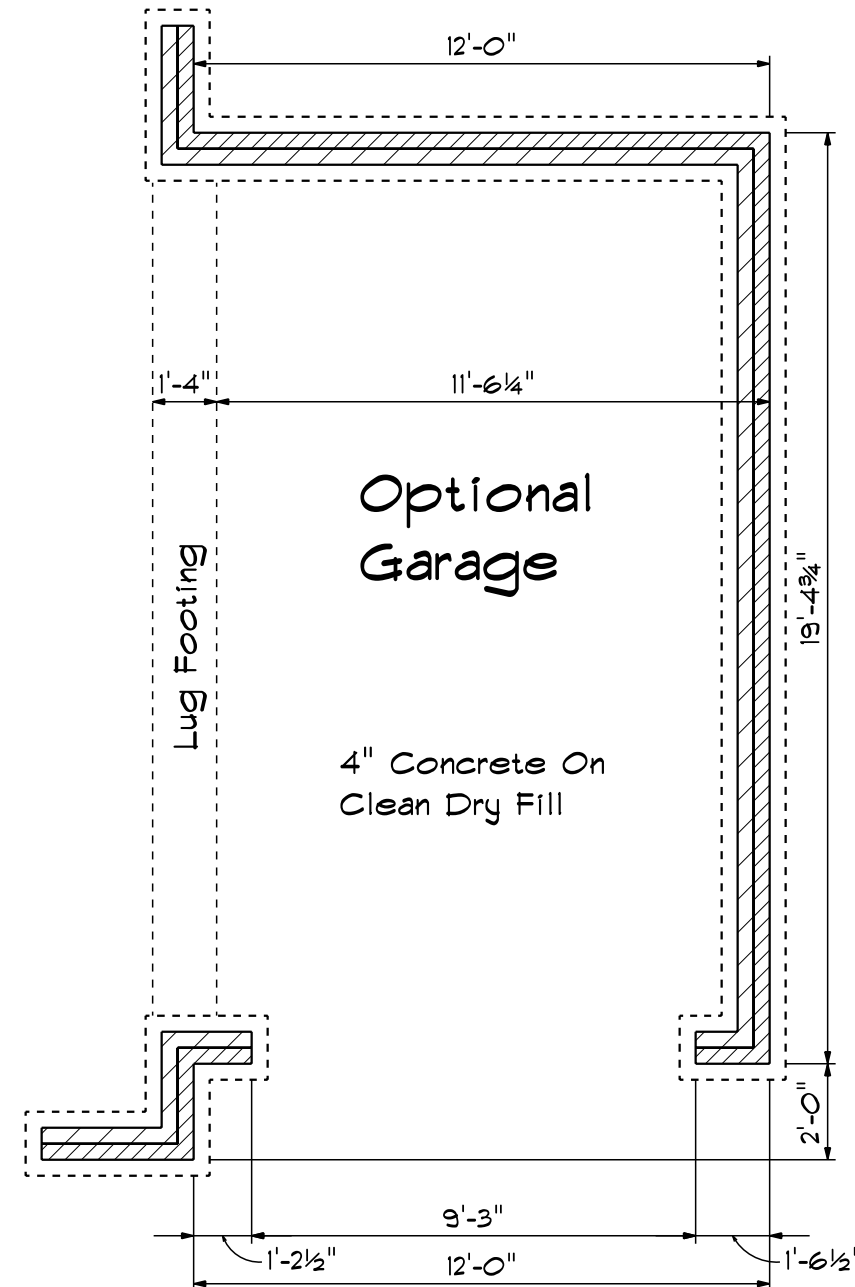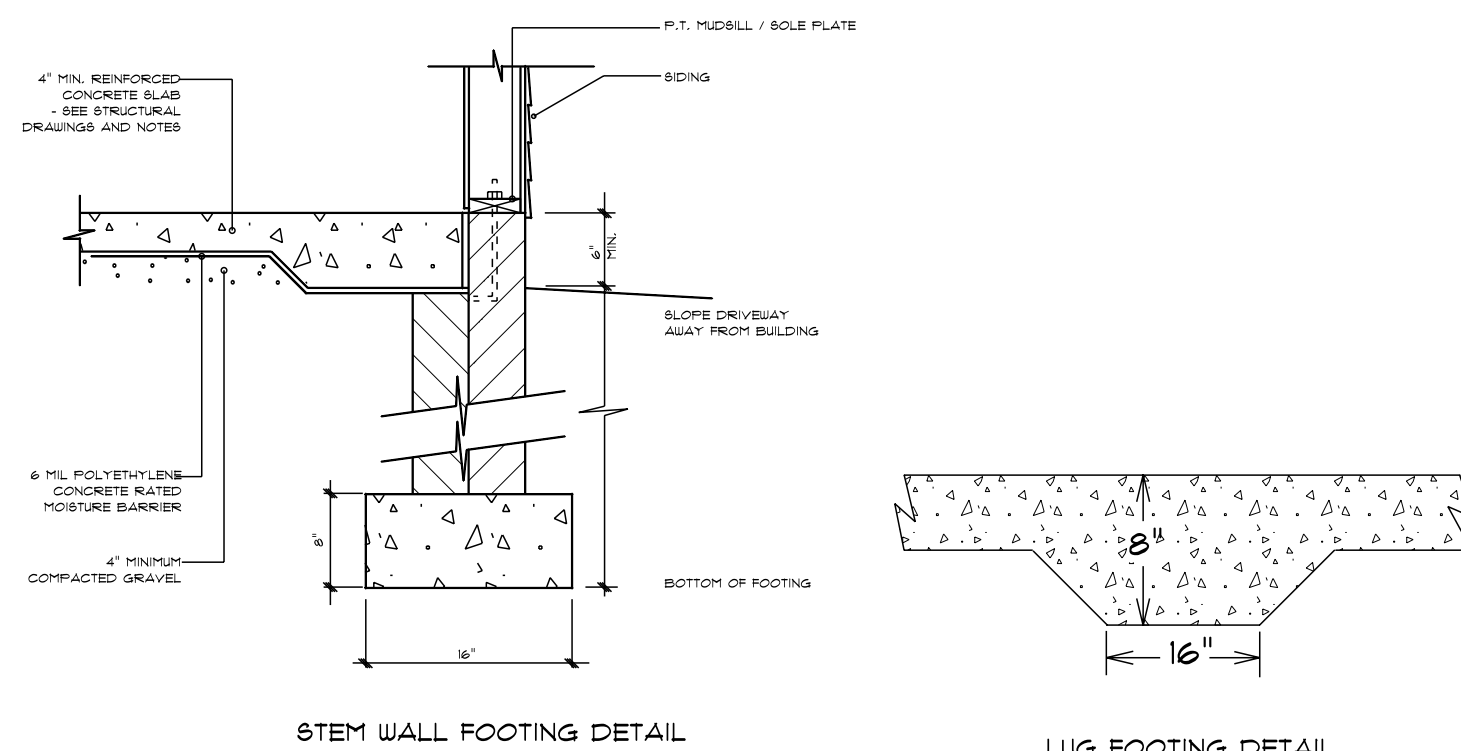

DATE: 6/30/2021
 REVISED
 DRAWING#

SCALE: 1/4"
 DRAWN BY
 APPROVED

The Fawnbrook