


A I
B D

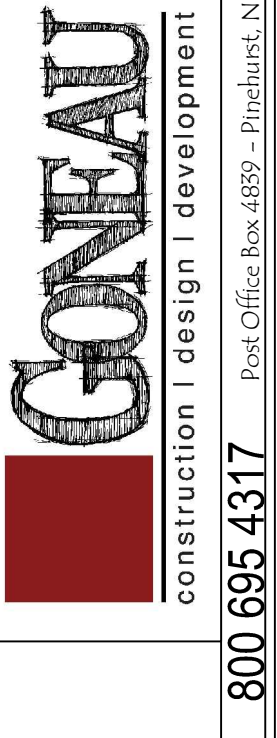

THESE DRAWINGS AND SPECIFICATIONS AS INSTRUMENTS OF SERVICE ARE AND SHALL REMAIN THE PROPERTY OF MARCEL GONEAU WHETHER THE PROJECT FOR WHICH THEY WERE INTENDED IS EXECUTED OR NOT AND MAY NOT BE USED ON OTHER PROJECTS OR EXTENSIONS OF THIS PROJECT EXCEPT BY WRITTEN AGREEMENT WITH THE DESIGNER.

DRAWING TITLE:
GARAGE/HOUSE

CLIENT:
BILLY & ALISON
PROJECT ADDRESS

DATE:	REVISIONS:	DATE:	XXXX
REV DATE1	REV1	SCALE:	NOTED
REV DATE2	REV2	DRAWN BY:	XXXX
REV DATE3	REV3	SHEET No:	#
REV DATE4	REV4	OF: 1	TOTAL SHEETS
		CHECKED BY:	MOC
		DRAWING No:	

UPPER LEVEL FLOOR PLAN SCALE: 1/2" = 1'-0"