


A I  
B D

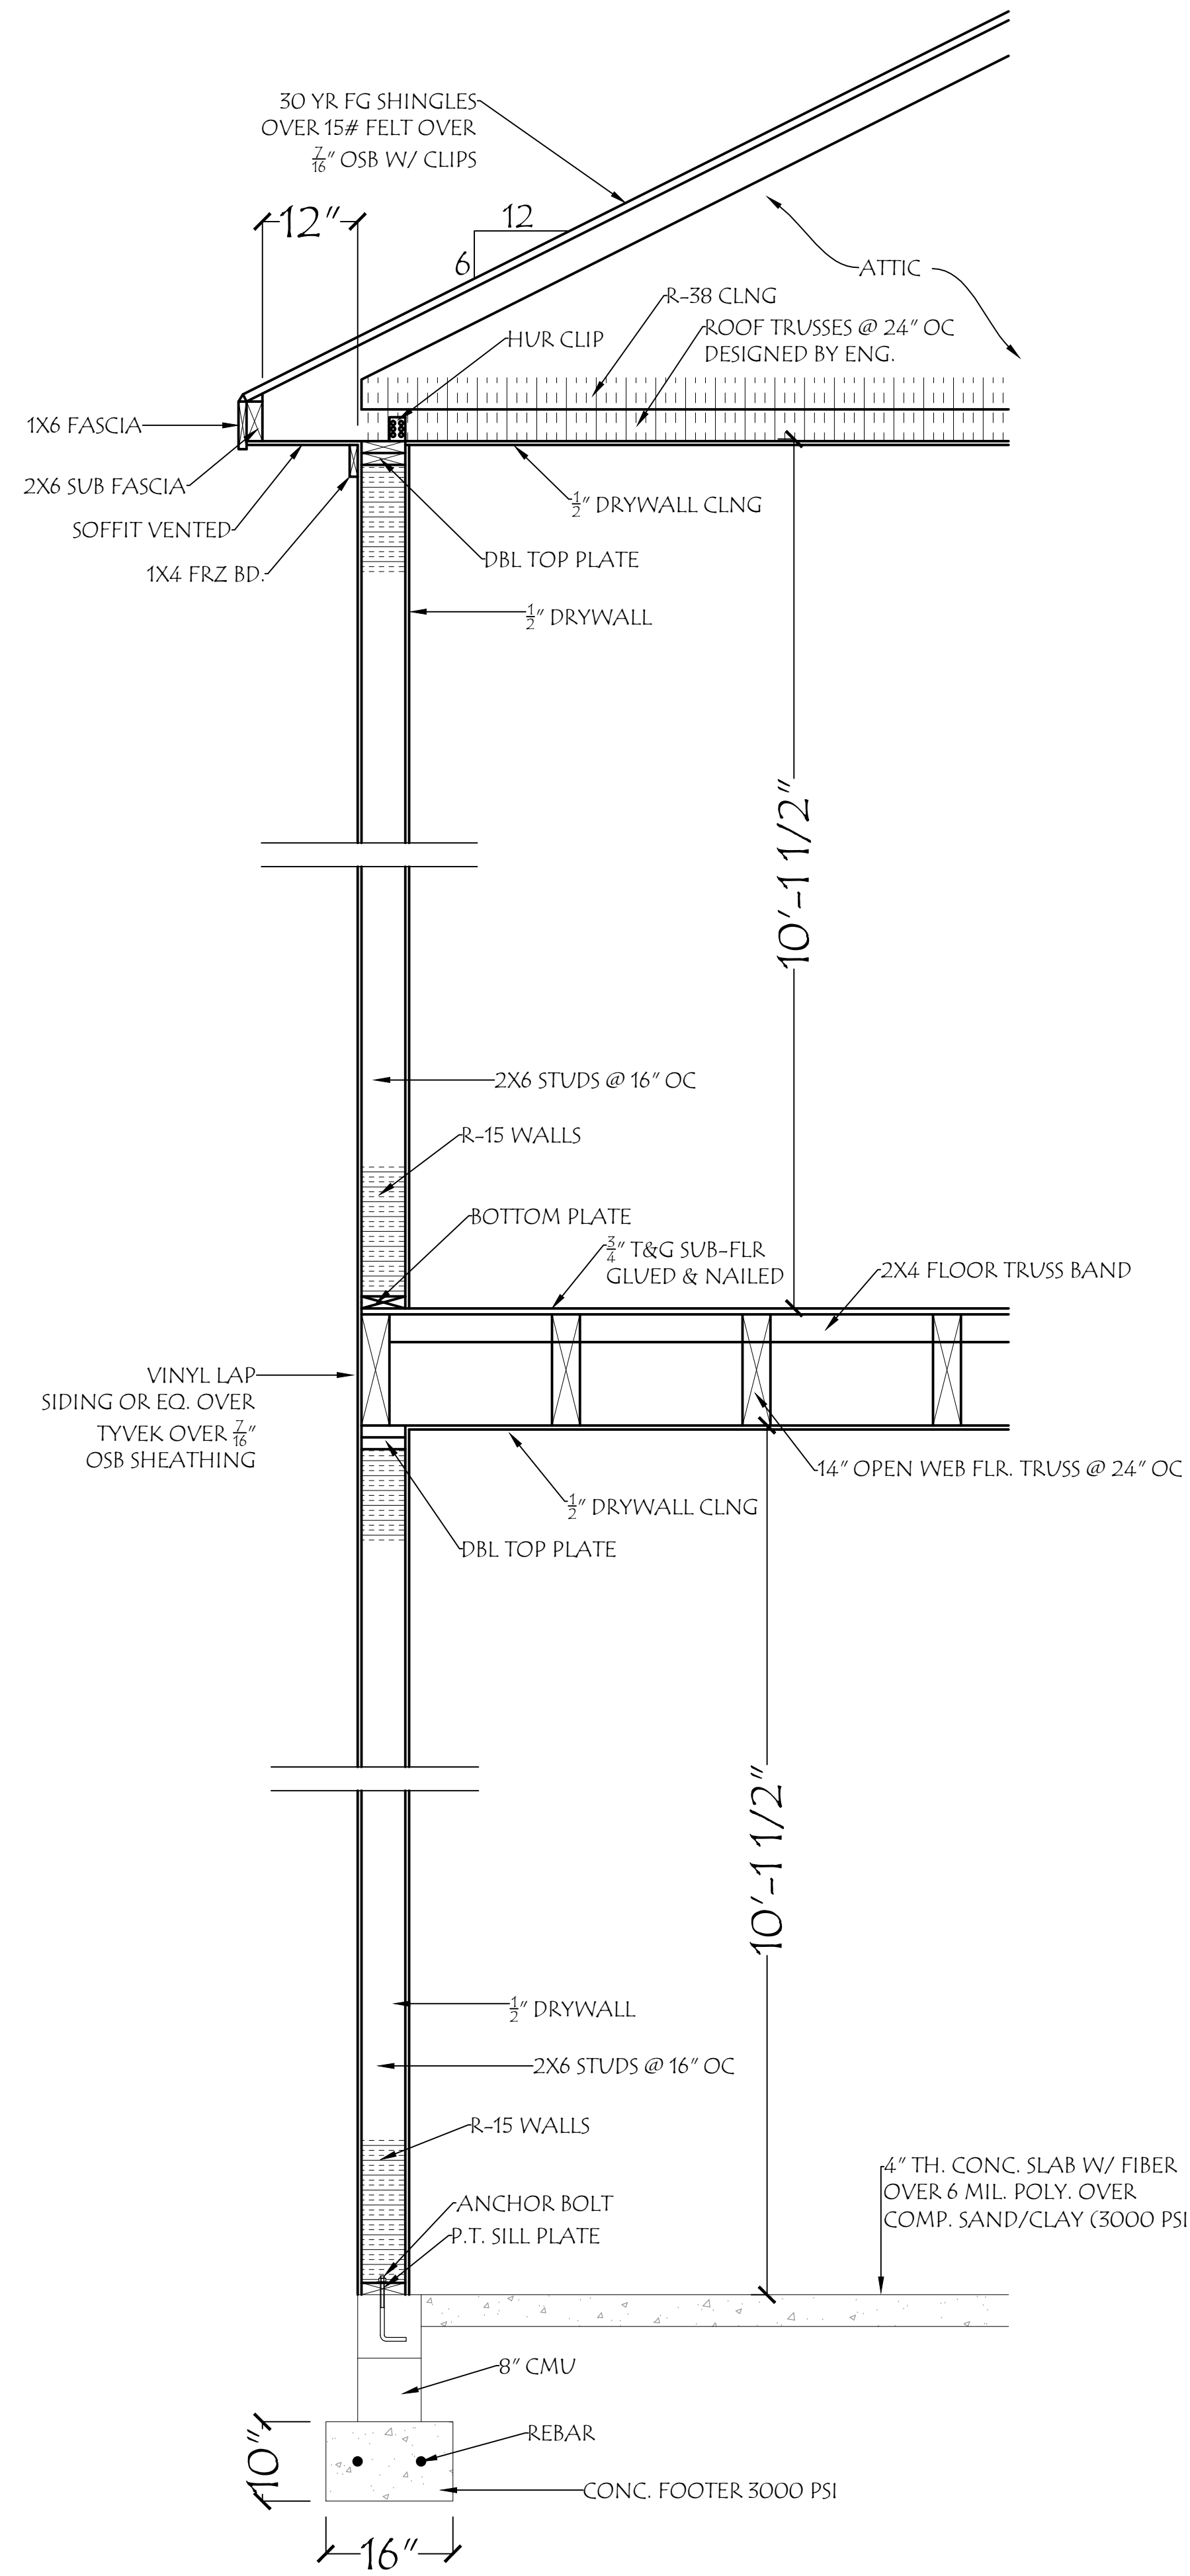

**GONEAU**  
 construction | design | development  
 800 695 4317  
 Post Office Box 4889 - Pinebluff, NC 28574

THESE DRAWINGS AND SPECIFICATIONS AS INSTRUMENTS OF SERVICE ARE AND SHALL REMAIN THE PROPERTY OF MARCEL GONEAU WHETHER THE PROJECT FOR WHICH THEY WERE INTENDED IS EXECUTED OR NOT AND MAY NOT BE USED ON OTHER PROJECTS OR EXTENSIONS OF THIS PROJECT EXCEPT BY WRITTEN AGREEMENT WITH THE DESIGNER.

DRAWING TITLE: **GARAGE/HOUSE**  
 CLIENT: **BILLY & ALISON**  
 PROJECT ADDRESS

DATE:	REVISIONS:	DATE: XXXX
REV 01	REV 1	SCALE: NOTED
REV 02	REV 2	DRAWN BY: XXXX
REV 03	REV 3	SHEET No: #
REV 04	REV 4	OF: 1 TOTAL SHEETS
		CHECKED BY: MOC
		DRAWING No:

TYPICAL WALL SECTION SCALE: 3/4" = 1'-0"