
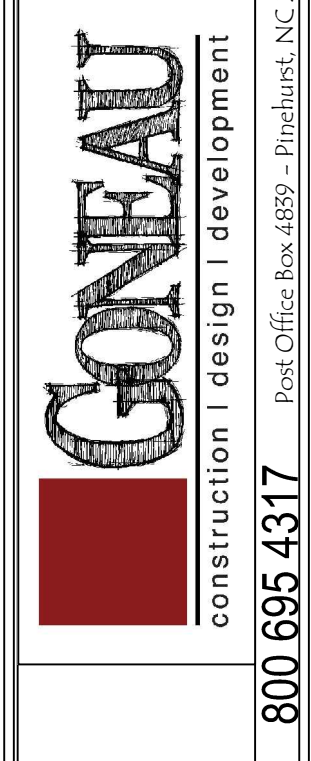


A | I
B | D

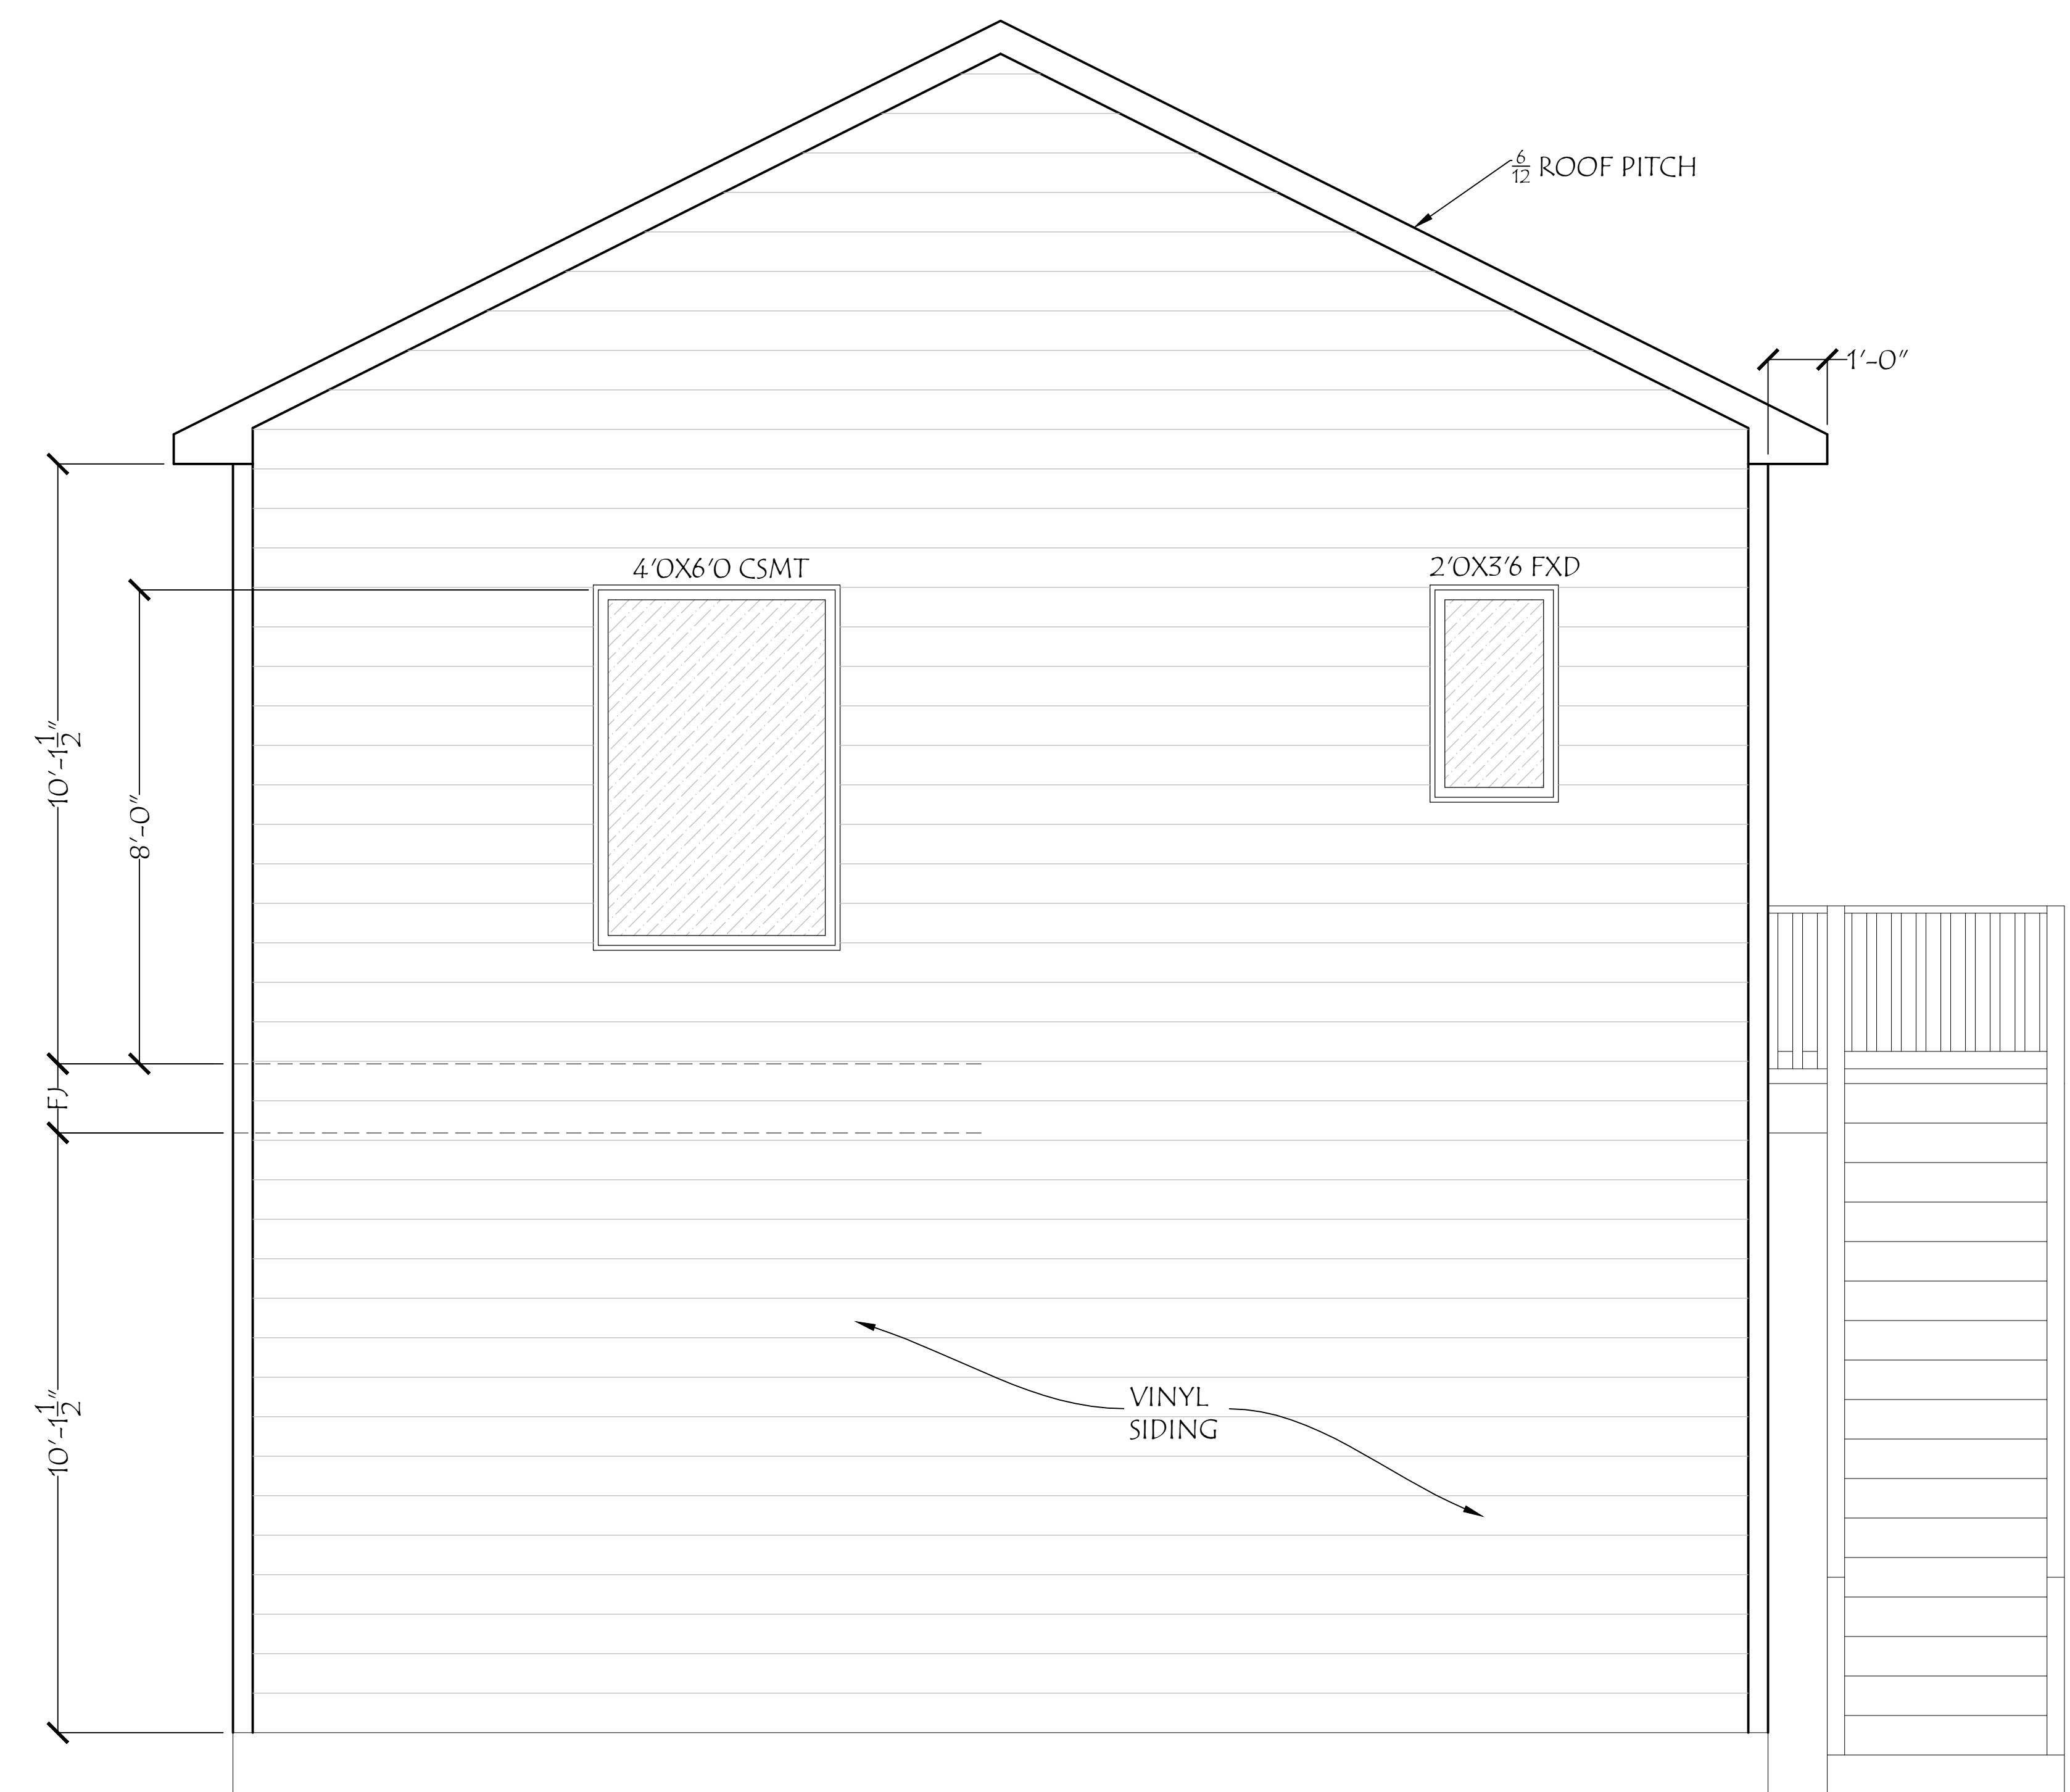

THESE DRAWINGS AND SPECIFICATIONS AS INSTRUMENTS OF SERVICE ARE AND SHALL REMAIN THE PROPERTY OF MARCEL GONEAU WHETHER THE PROJECT FOR WHICH THEY WERE INTENDED IS EXECUTED OR NOT AND MAY NOT BE USED ON OTHER PROJECTS OR EXTENSIONS OF THIS PROJECT EXCEPT BY WRITTEN AGREEMENT WITH THE DESIGNER.

DRAWING TITLE:
GARAGE/HOUSE

CLIENT:
BILLY & ALISON
PROJECT ADDRESS

DATE:	REVISIONS:	DATE: XXXX
REV01	REV1	SCALE: NOTED
REV02	REV2	DRAWN BY: XXXX
REV03	REV3	SHEET No:
REV04	REV4	#
		OF: 1
		TOTAL SHEETS
		CHECKED BY:
		MOC
		DRAWING No:

REAR ELEVATION SCALE: 1/2" = 1'-0"