


A | I
B | D

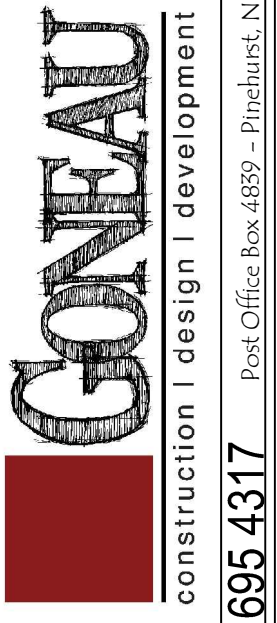

800 695 4317
Post Office Box 4889 - Pinebluff, NC 28574

THESE DRAWINGS AND SPECIFICATIONS AS INSTRUMENTS OF SERVICE ARE AND SHALL REMAIN THE PROPERTY OF MARCEL GONEAU WHETHER THE PROJECT FOR WHICH THEY WERE INTENDED IS EXECUTED OR NOT AND MAY NOT BE USED ON OTHER PROJECTS OR EXTENSIONS OF THIS PROJECT EXCEPT BY WRITTEN AGREEMENT WITH THE DESIGNER.

DRAWING TITLE:
GARAGE/HOUSE

CLIENT:
BILLY & ALISON
PROJECT ADDRESS

DATE:	REVISIONS:	DATE:	XXXX
RE/DATE1	REV1	SCALE:	NOTED
RE/DATE2	REV2	DRAWN BY:	XXXX
RE/DATE3	REV3	SHEET No:	#
RE/DATE4	REV4	OF: 1	TOTAL SHEETS
		CHECKED BY:	MOC
		DRAWING No:	

ROOF PLAN SCALE: 1/2" = 1'-0"