






Front Elevation
Scale: 1/4" = 1'0"

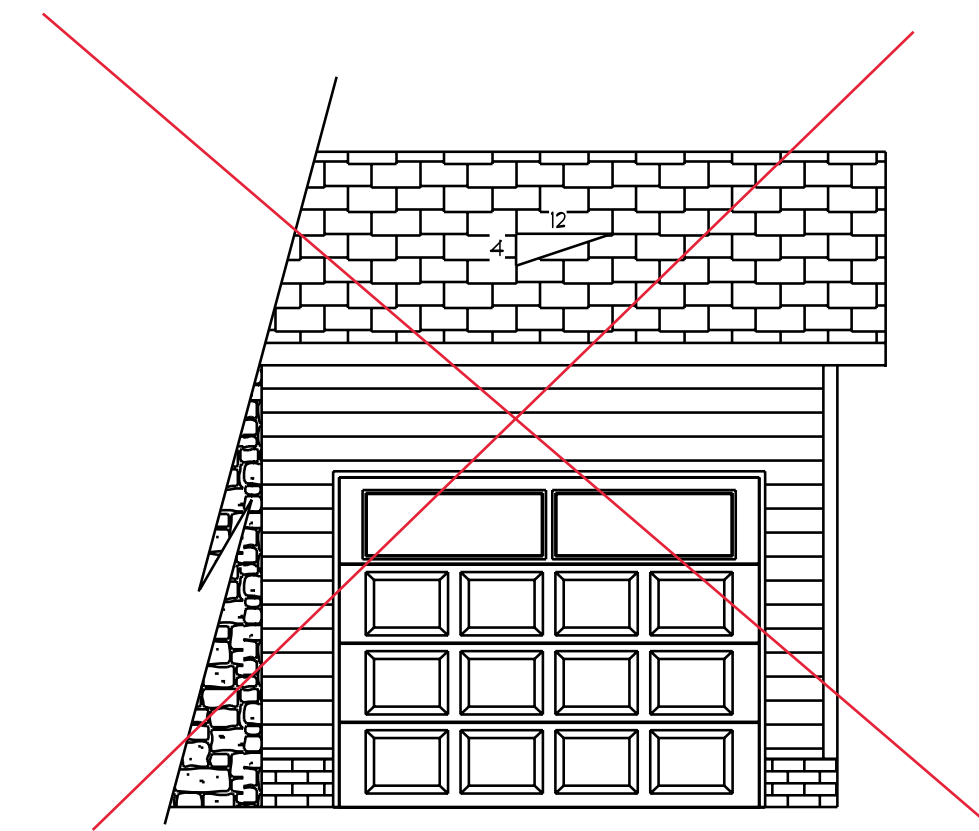

Optional
3rd Garage

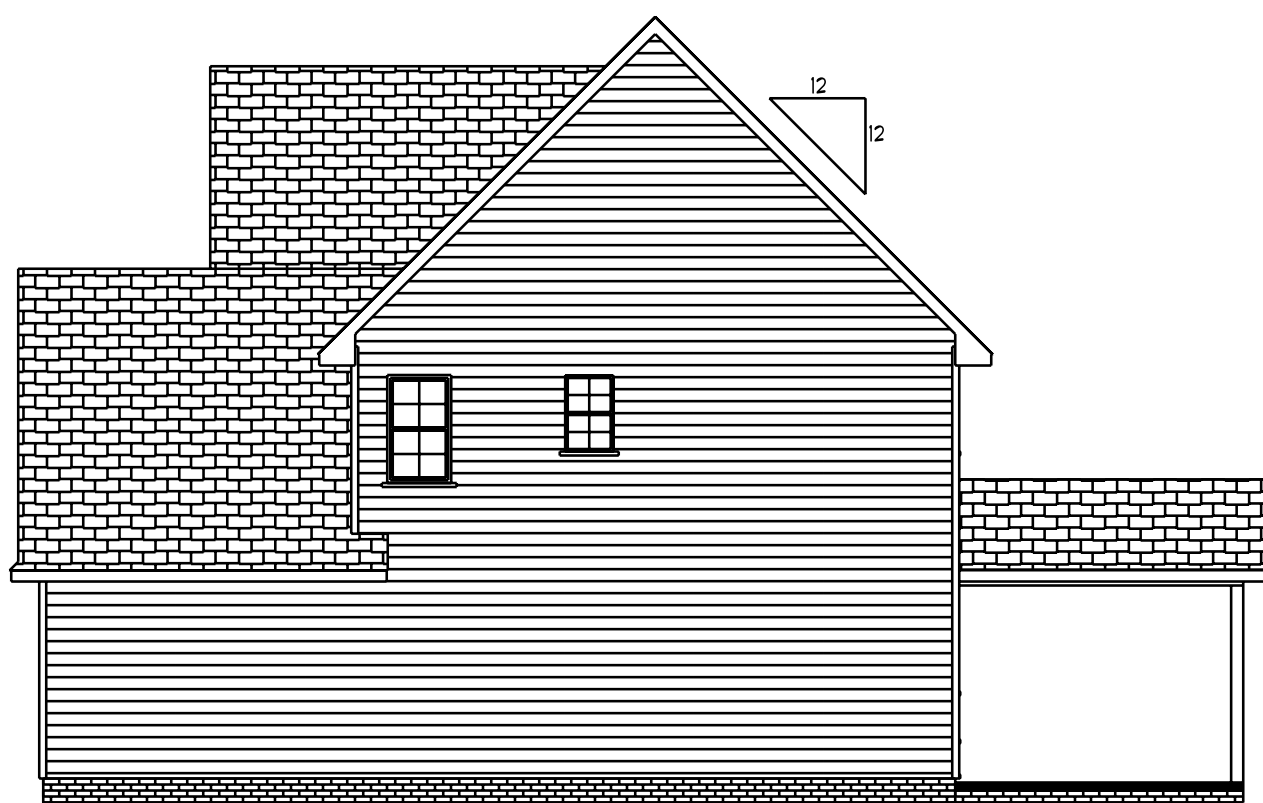

Right Elevation
Scale: 1/8" = 1'0"

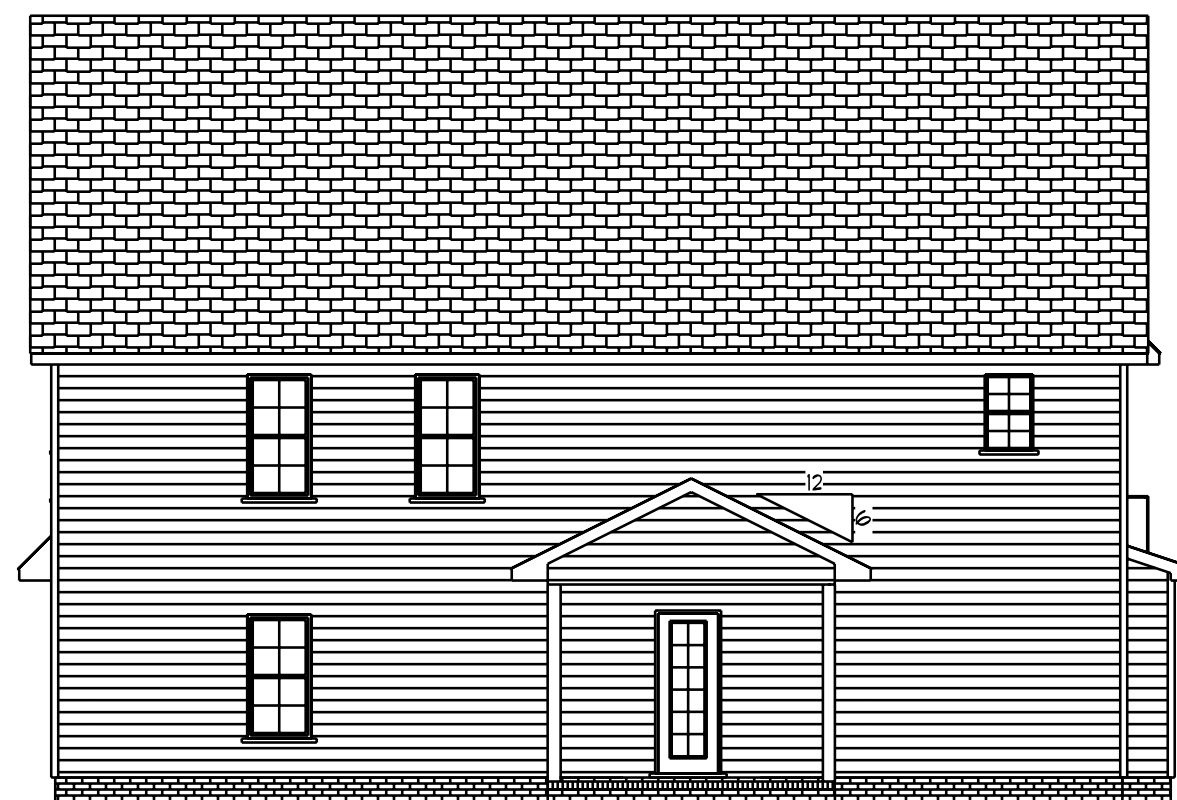

Rear Elevation
Scale: 1/8" = 1'0"




Left Elevation
Scale: 1/8" = 1'0"

DATE: 1/1/2021
REVISED
DRAWING#



SCALE: 1/4"
DRAWN BY
APPROVED

Charlotte

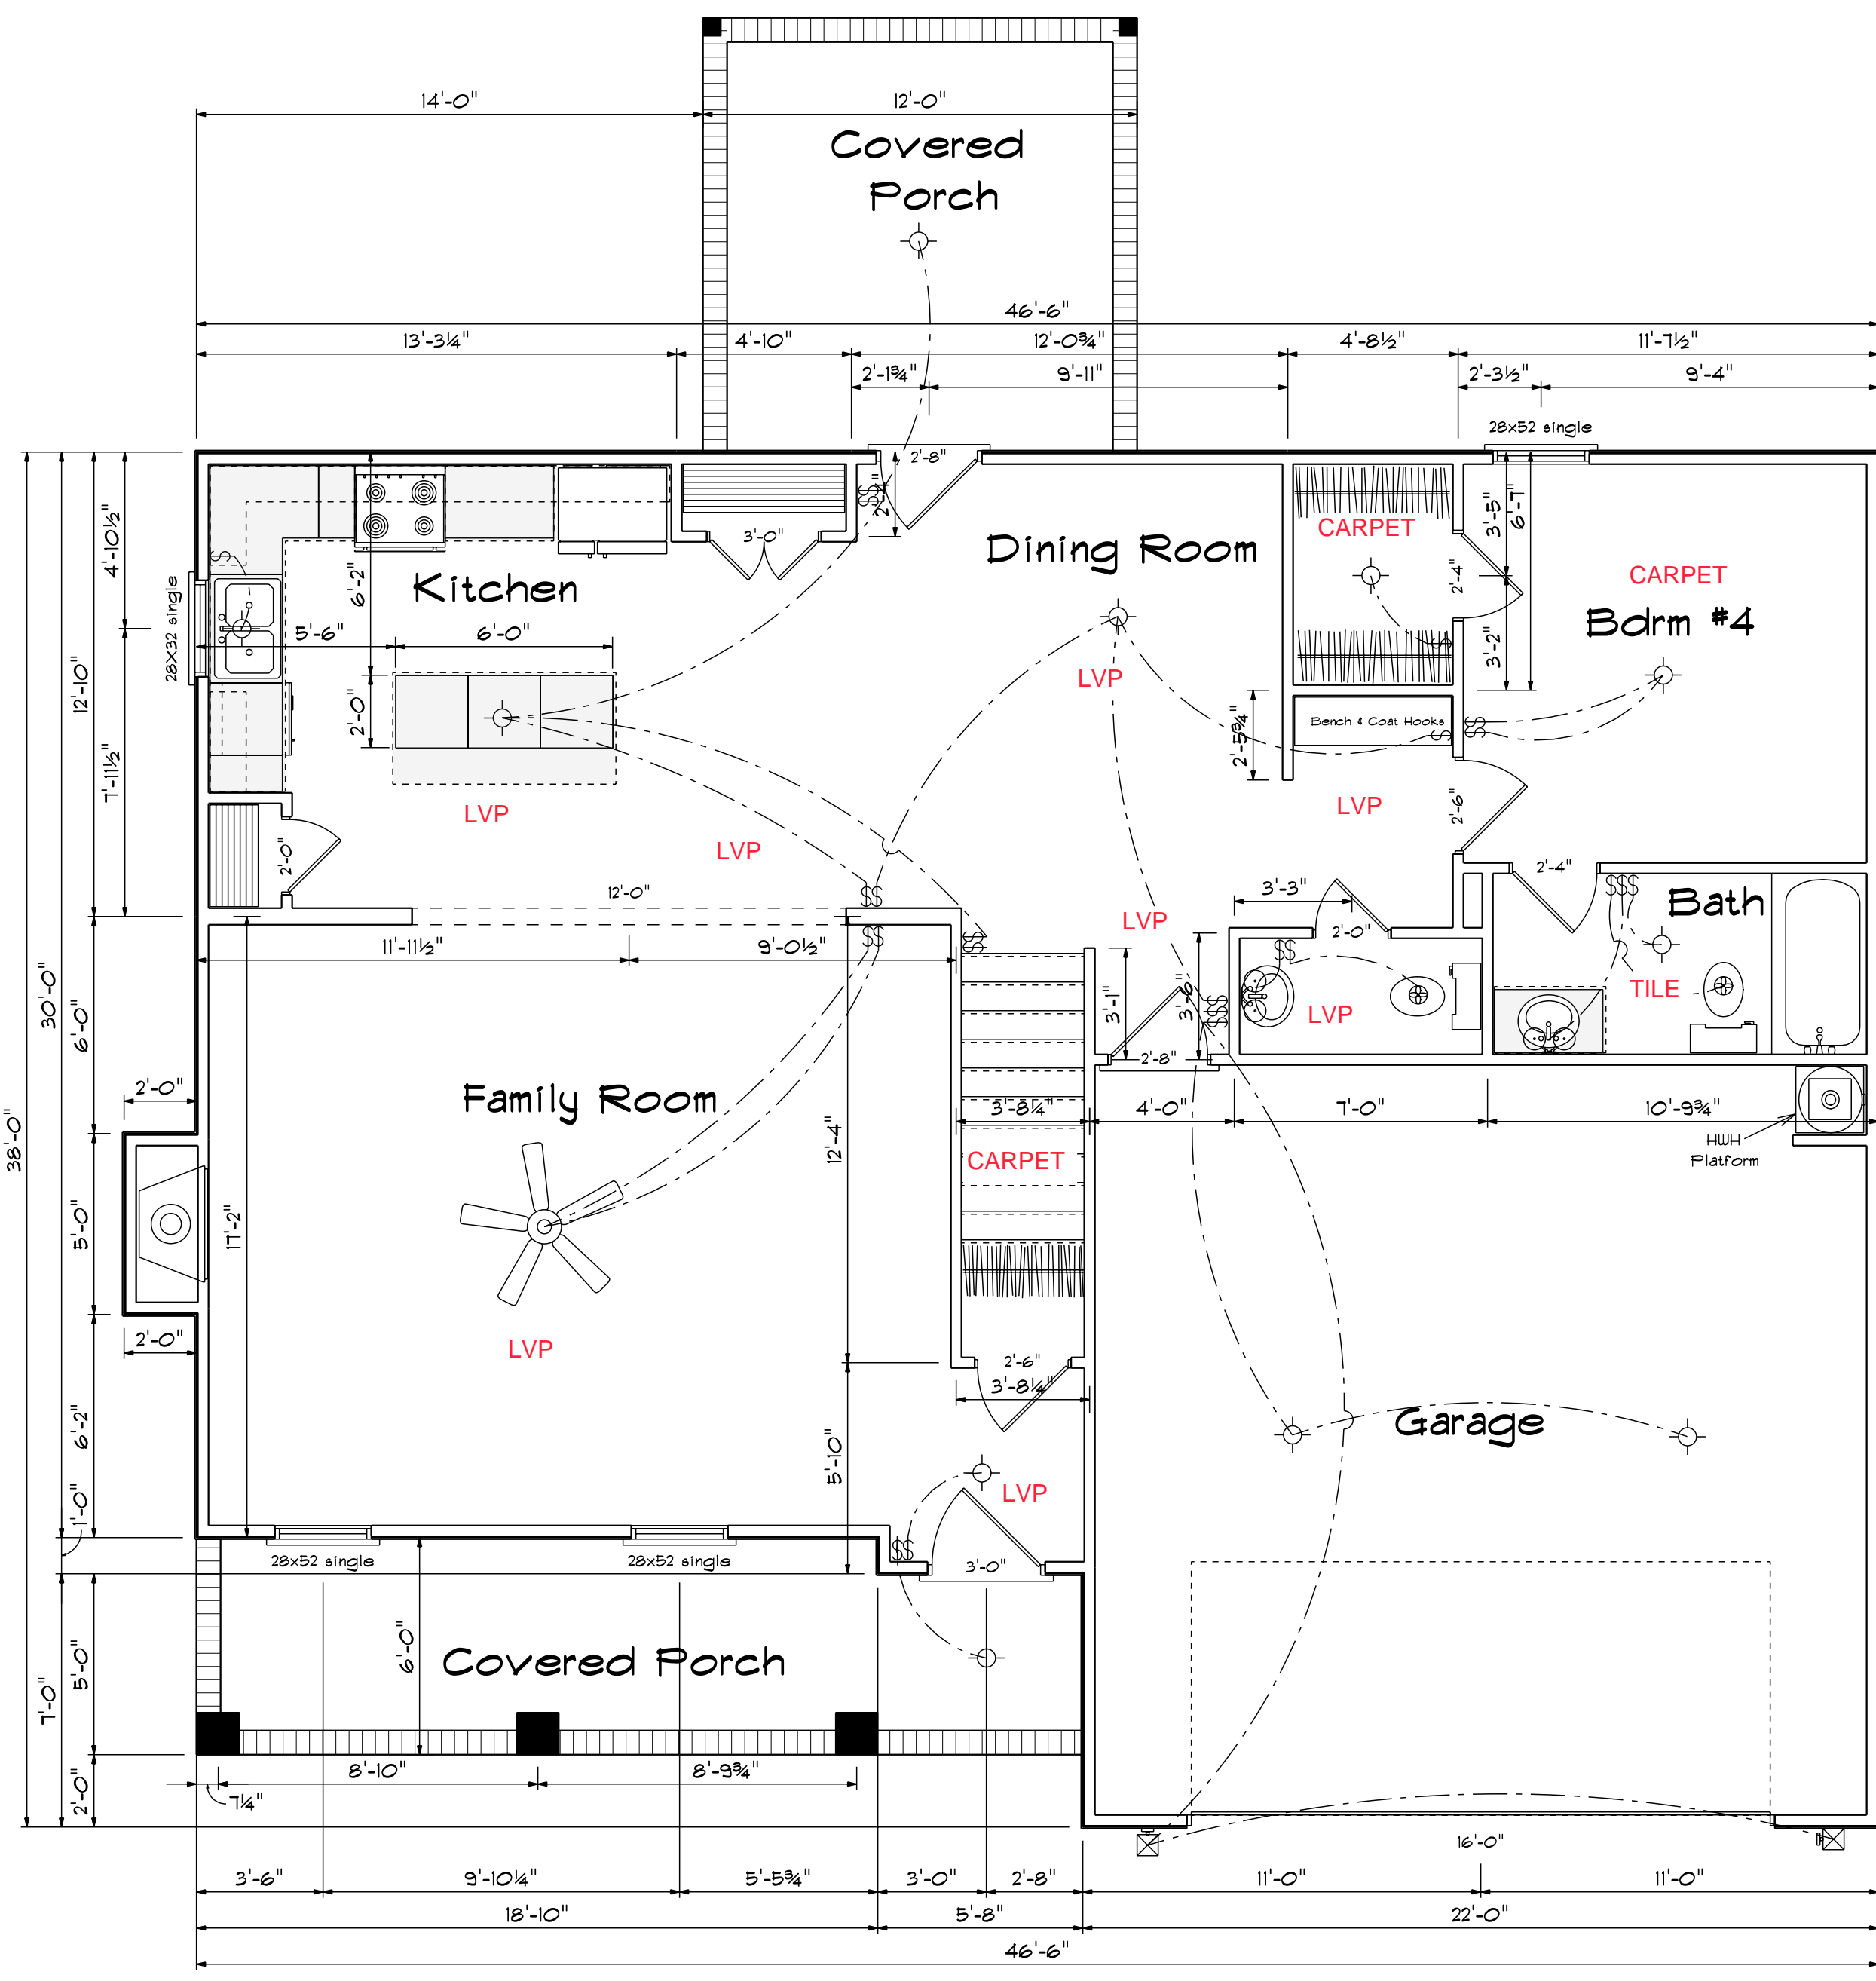

First Floor Plan
Scale: 1/4" = 1'-0"

Kitchen Cabinets

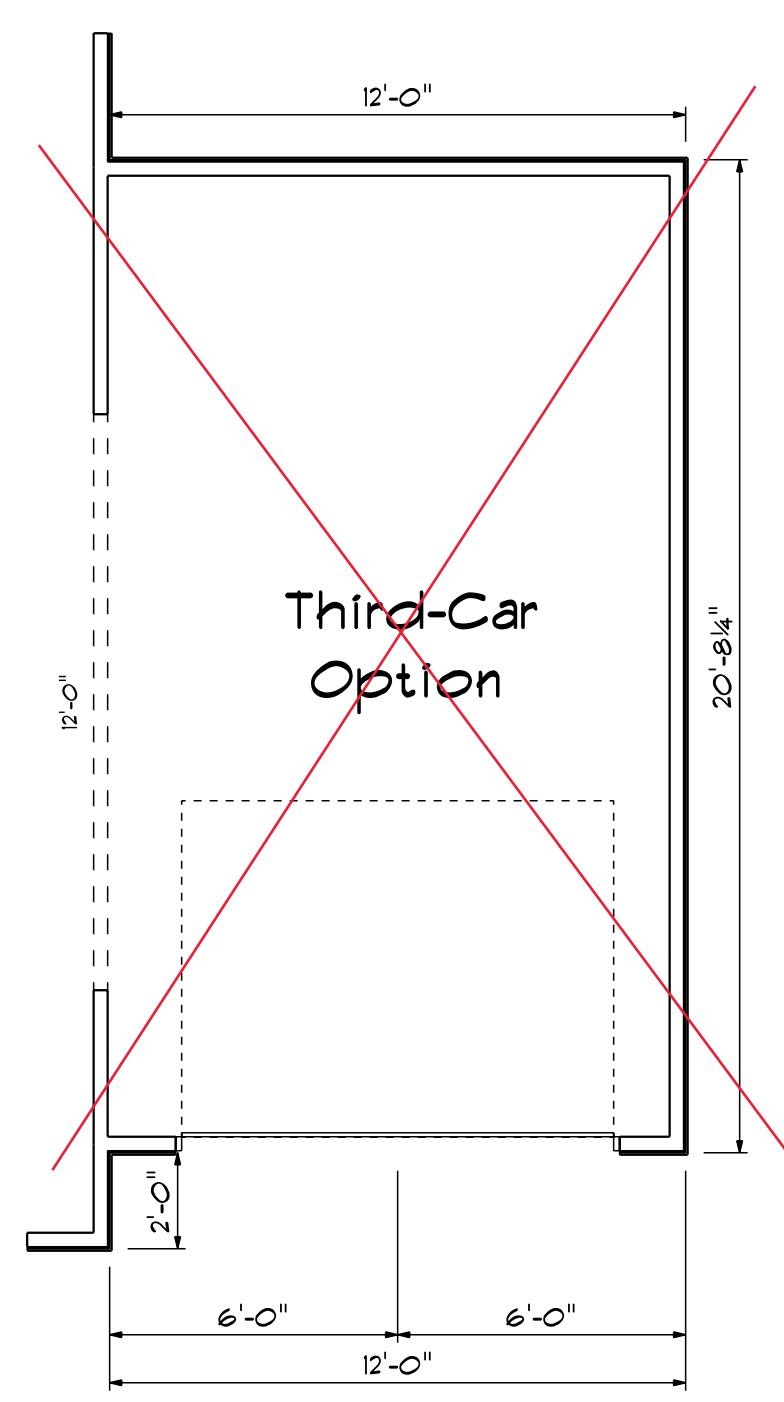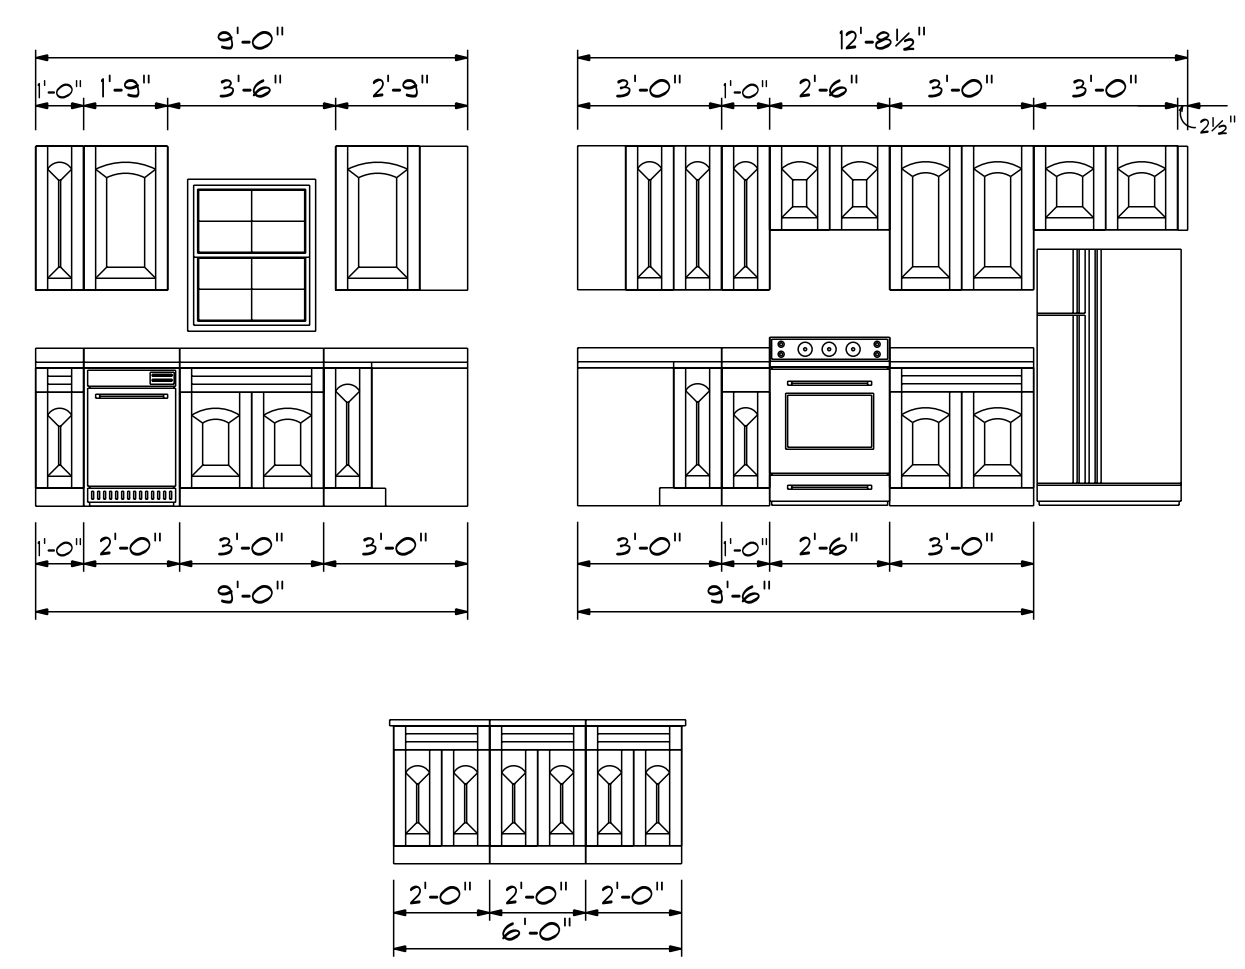

FIRST FLOOR OPENING SCHEDULE			
PRODUCT CODE	SIZE	HINGE	COUNT
36X80 COLONIAL A 1	3'-0"	R	1
60X80 FRENCH A 2	5'-0"	RN	1
192X84 - 8 PANEL - 4 WINDOW	16'-0"	U	1
2-4 Door Unit	2'-4"	R	1
2-4 Door Unit	2'-4"	L	1
2-6 Door Unit	2'-6"	R	2
2-8 Door Unit	2'-8"	L	1
3-0 Doublehung Door Unit	3'-0"	LR	1
20 pocket	2'-0"	N	1
28X32 single	2'-8" x 3'-2"	N	1
28x52 single	2'-8" x 5'-2"	N	1
28x52 triple	8'-0" x 5'-2"	NA	1


Areas

First Floor	1123
Second Floor	1404
	=====
Total Heated	2527
Garage	461
Front Porch	128
Covered Porch	144
Optionag Garage	257

DATE: 1/1/2021
REVISID
DRAWING#

SCALE: 1/4"
DRAUN BY
APPROVED

Charlotte

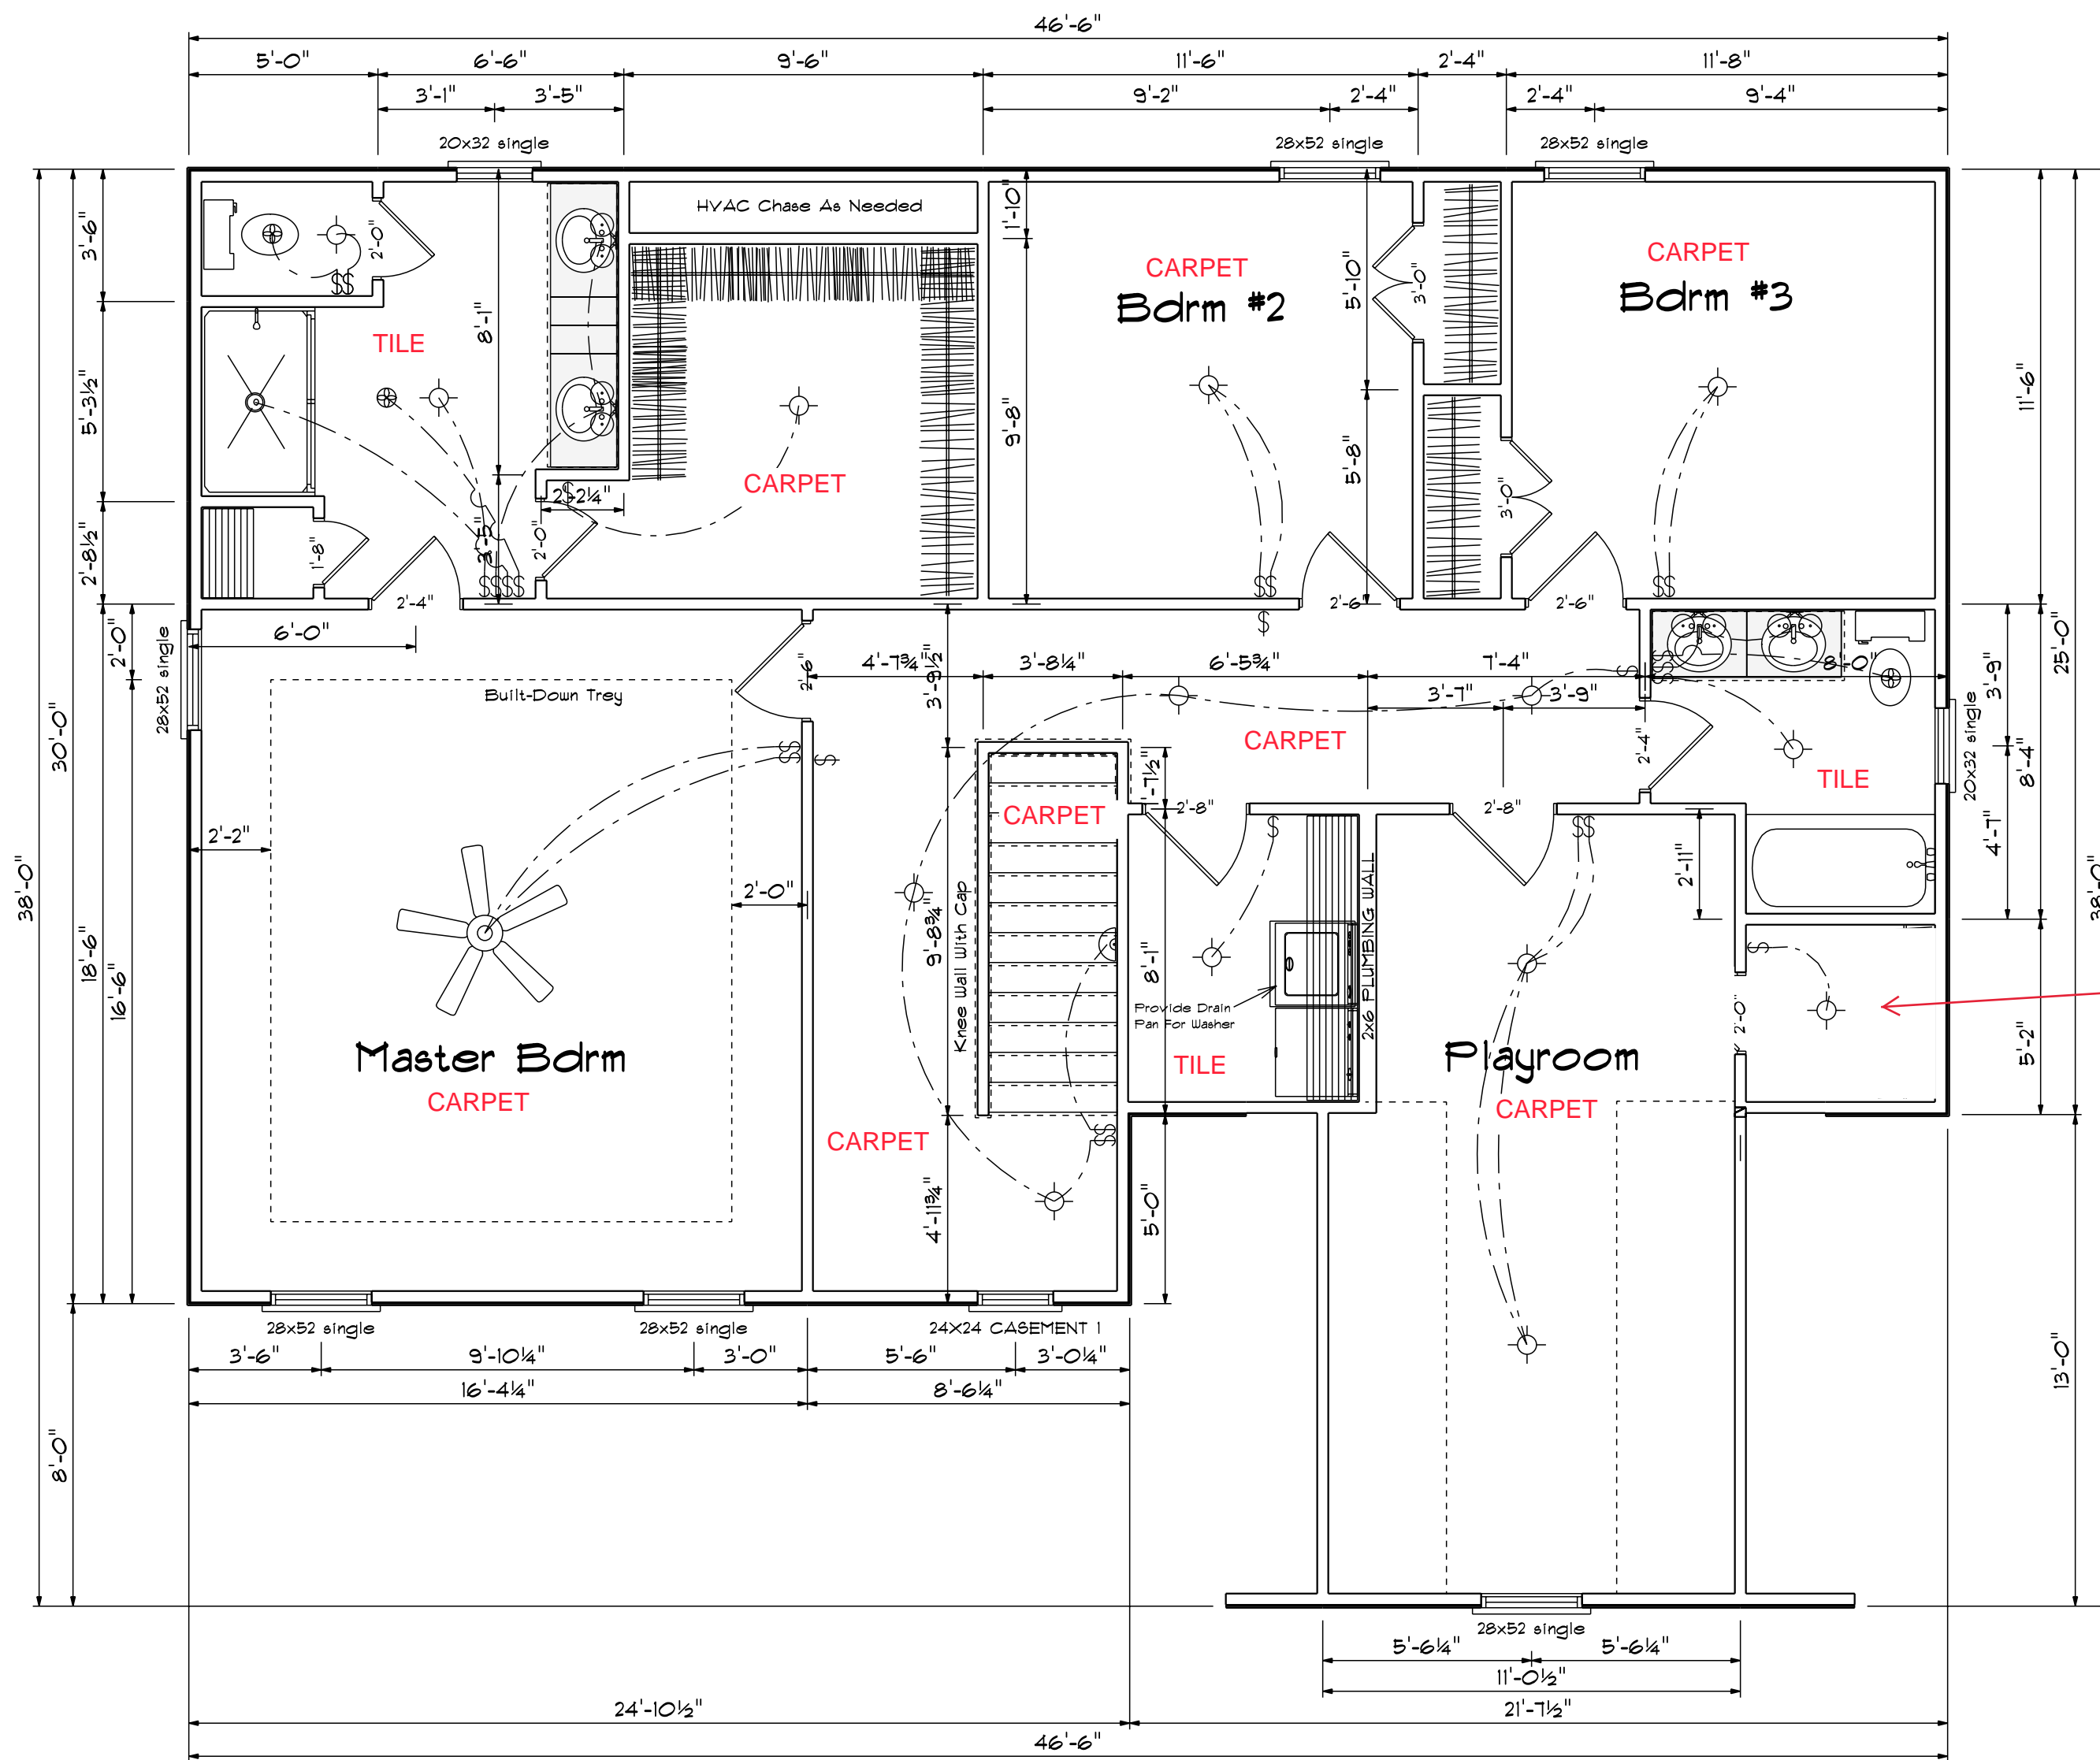


SECOND FLOOR OPENING SCHEDULE			
PRODUCT CODE	SIZE	HINGE	COUNT
1-6 Door Unit	1'-4"	R	1
2-0 Door Unit	2'-0"	R	1
2-4 Door Unit	2'-4"	R	1
2-4 Door Unit	2'-4"	L	2
2-6 Door Unit	2'-6"	R	2
2-6 Door Unit	2'-6"	L	1
2-8 Door Unit	2'-8"	R	2
3-0 Doublehung Door Unit	3'-0"	LR	2
20x32 single	2'-0" x 3'-2"	N	2
28x52 single	2'-8" x 5'-2"	N	5
28x52 triple	8'-0" x 5'-2"	NA	1

NO SHELVING.
NO DOOR.
CASED OPENING ONLY.

Second Floor Plan
Scale: 1/4" = 1'-0"



DATE: 1/1/2021	REVISID	DRAWING#
SCALE: 1/4"	DRAWN BY	APPROVED

Charlotte

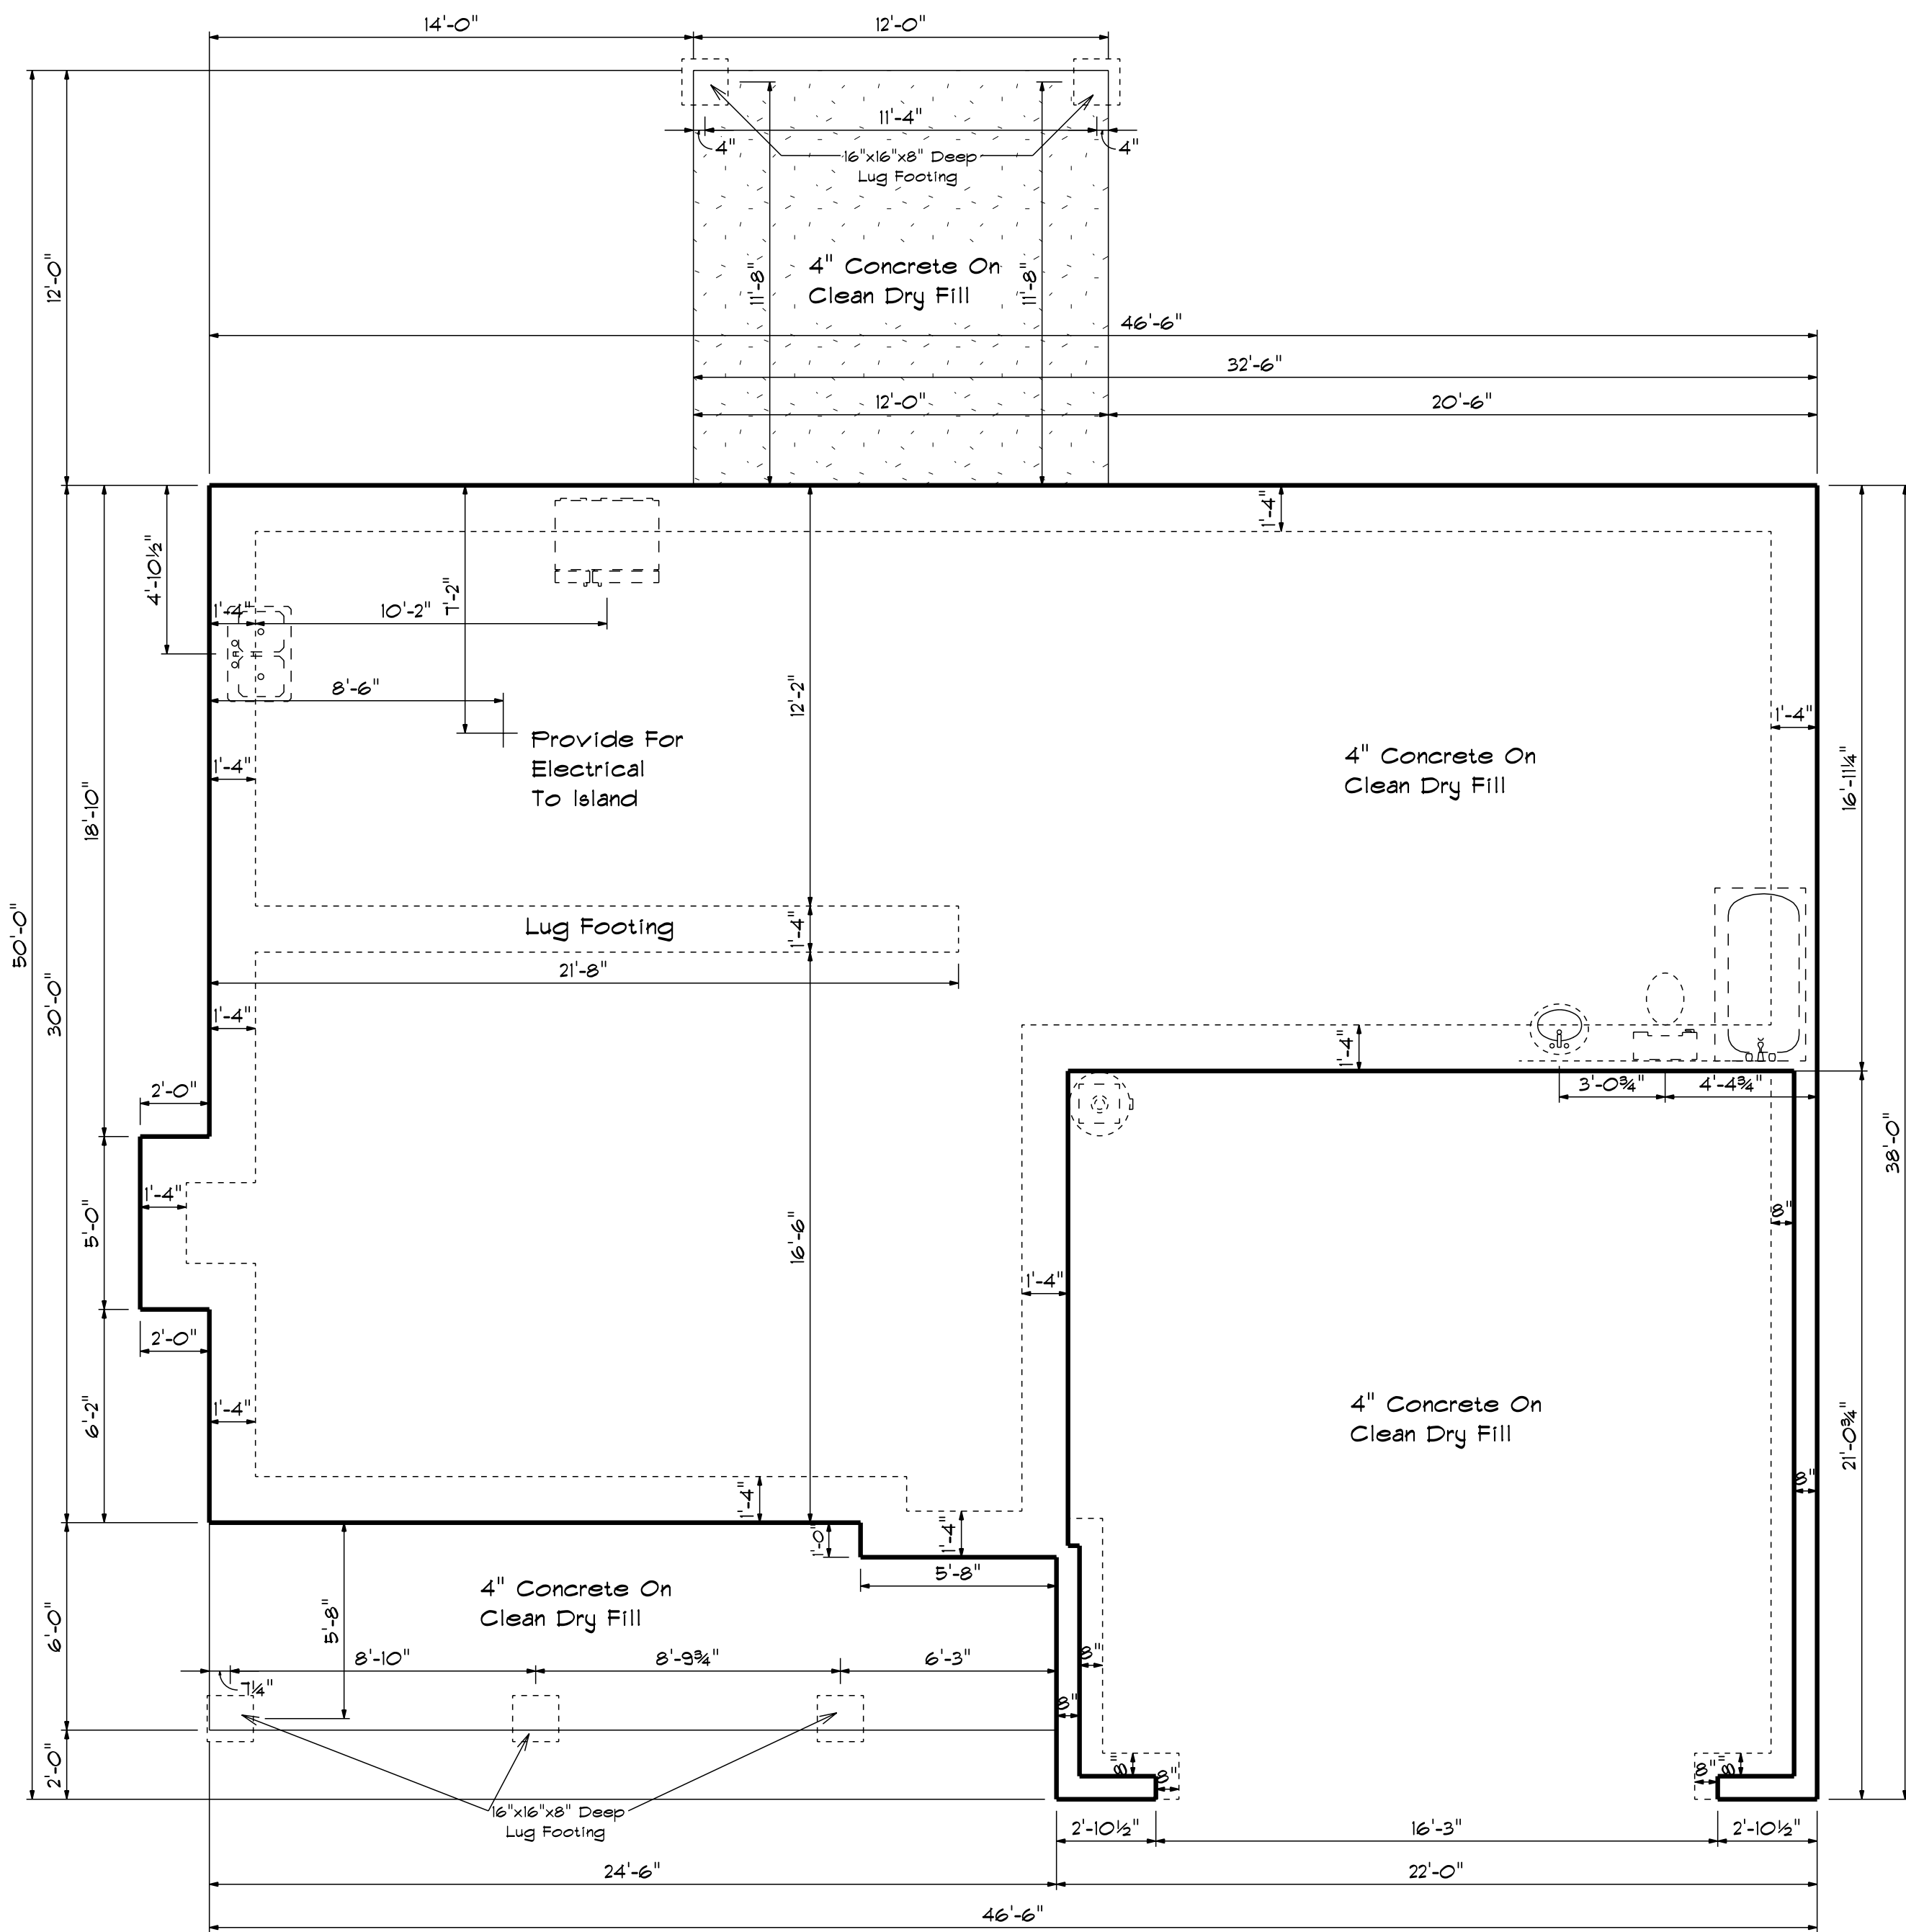

Foundation Plan


Scale: 1/4" = 1'-0"

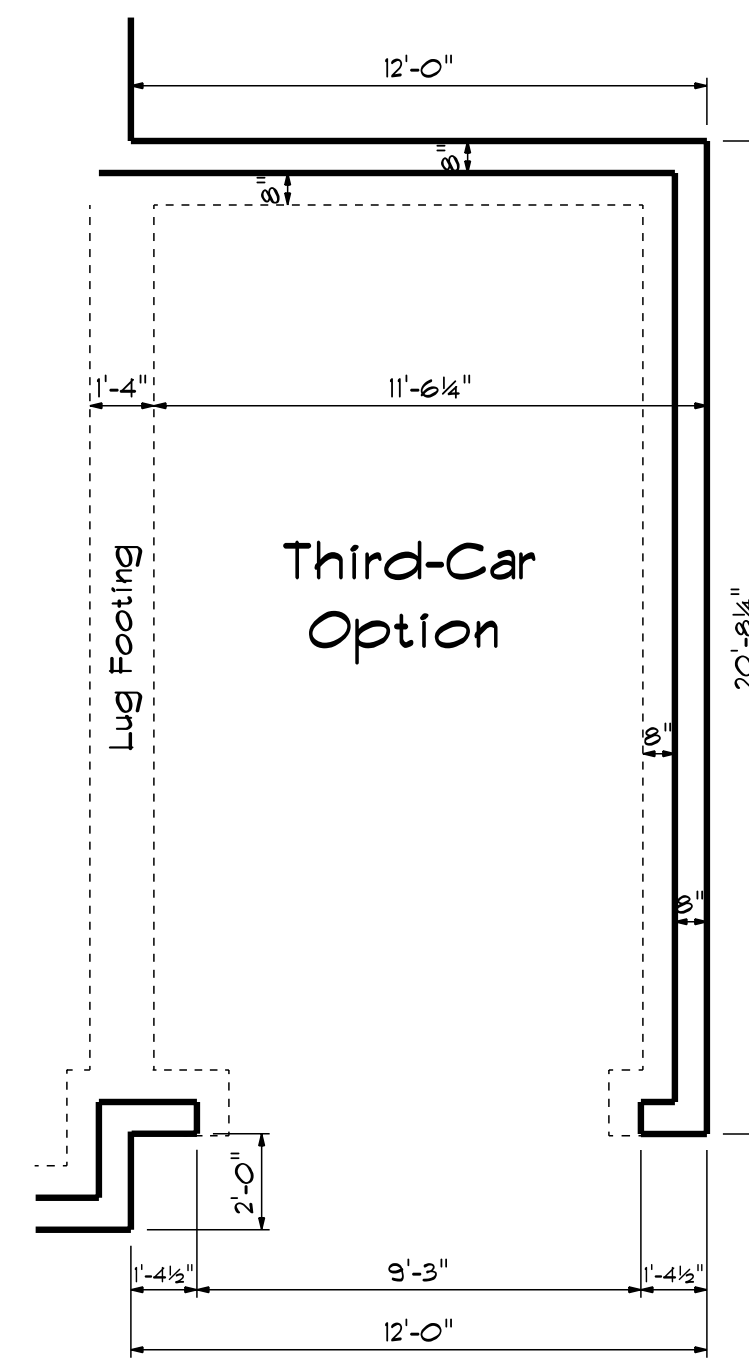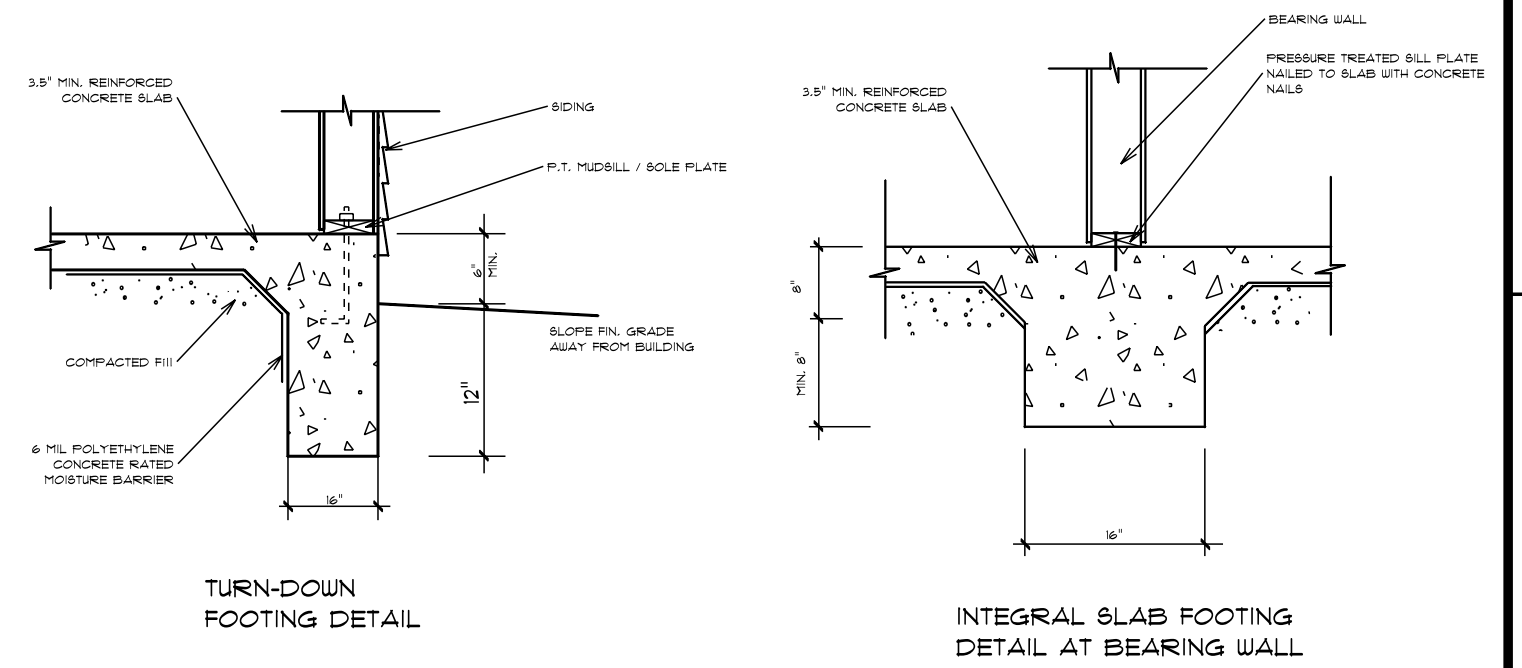


DATE: 1/11/2021
REVISED
DRAWING#

SCALE: 1/4"
DRAWN BY
APPROVED


Charlotte

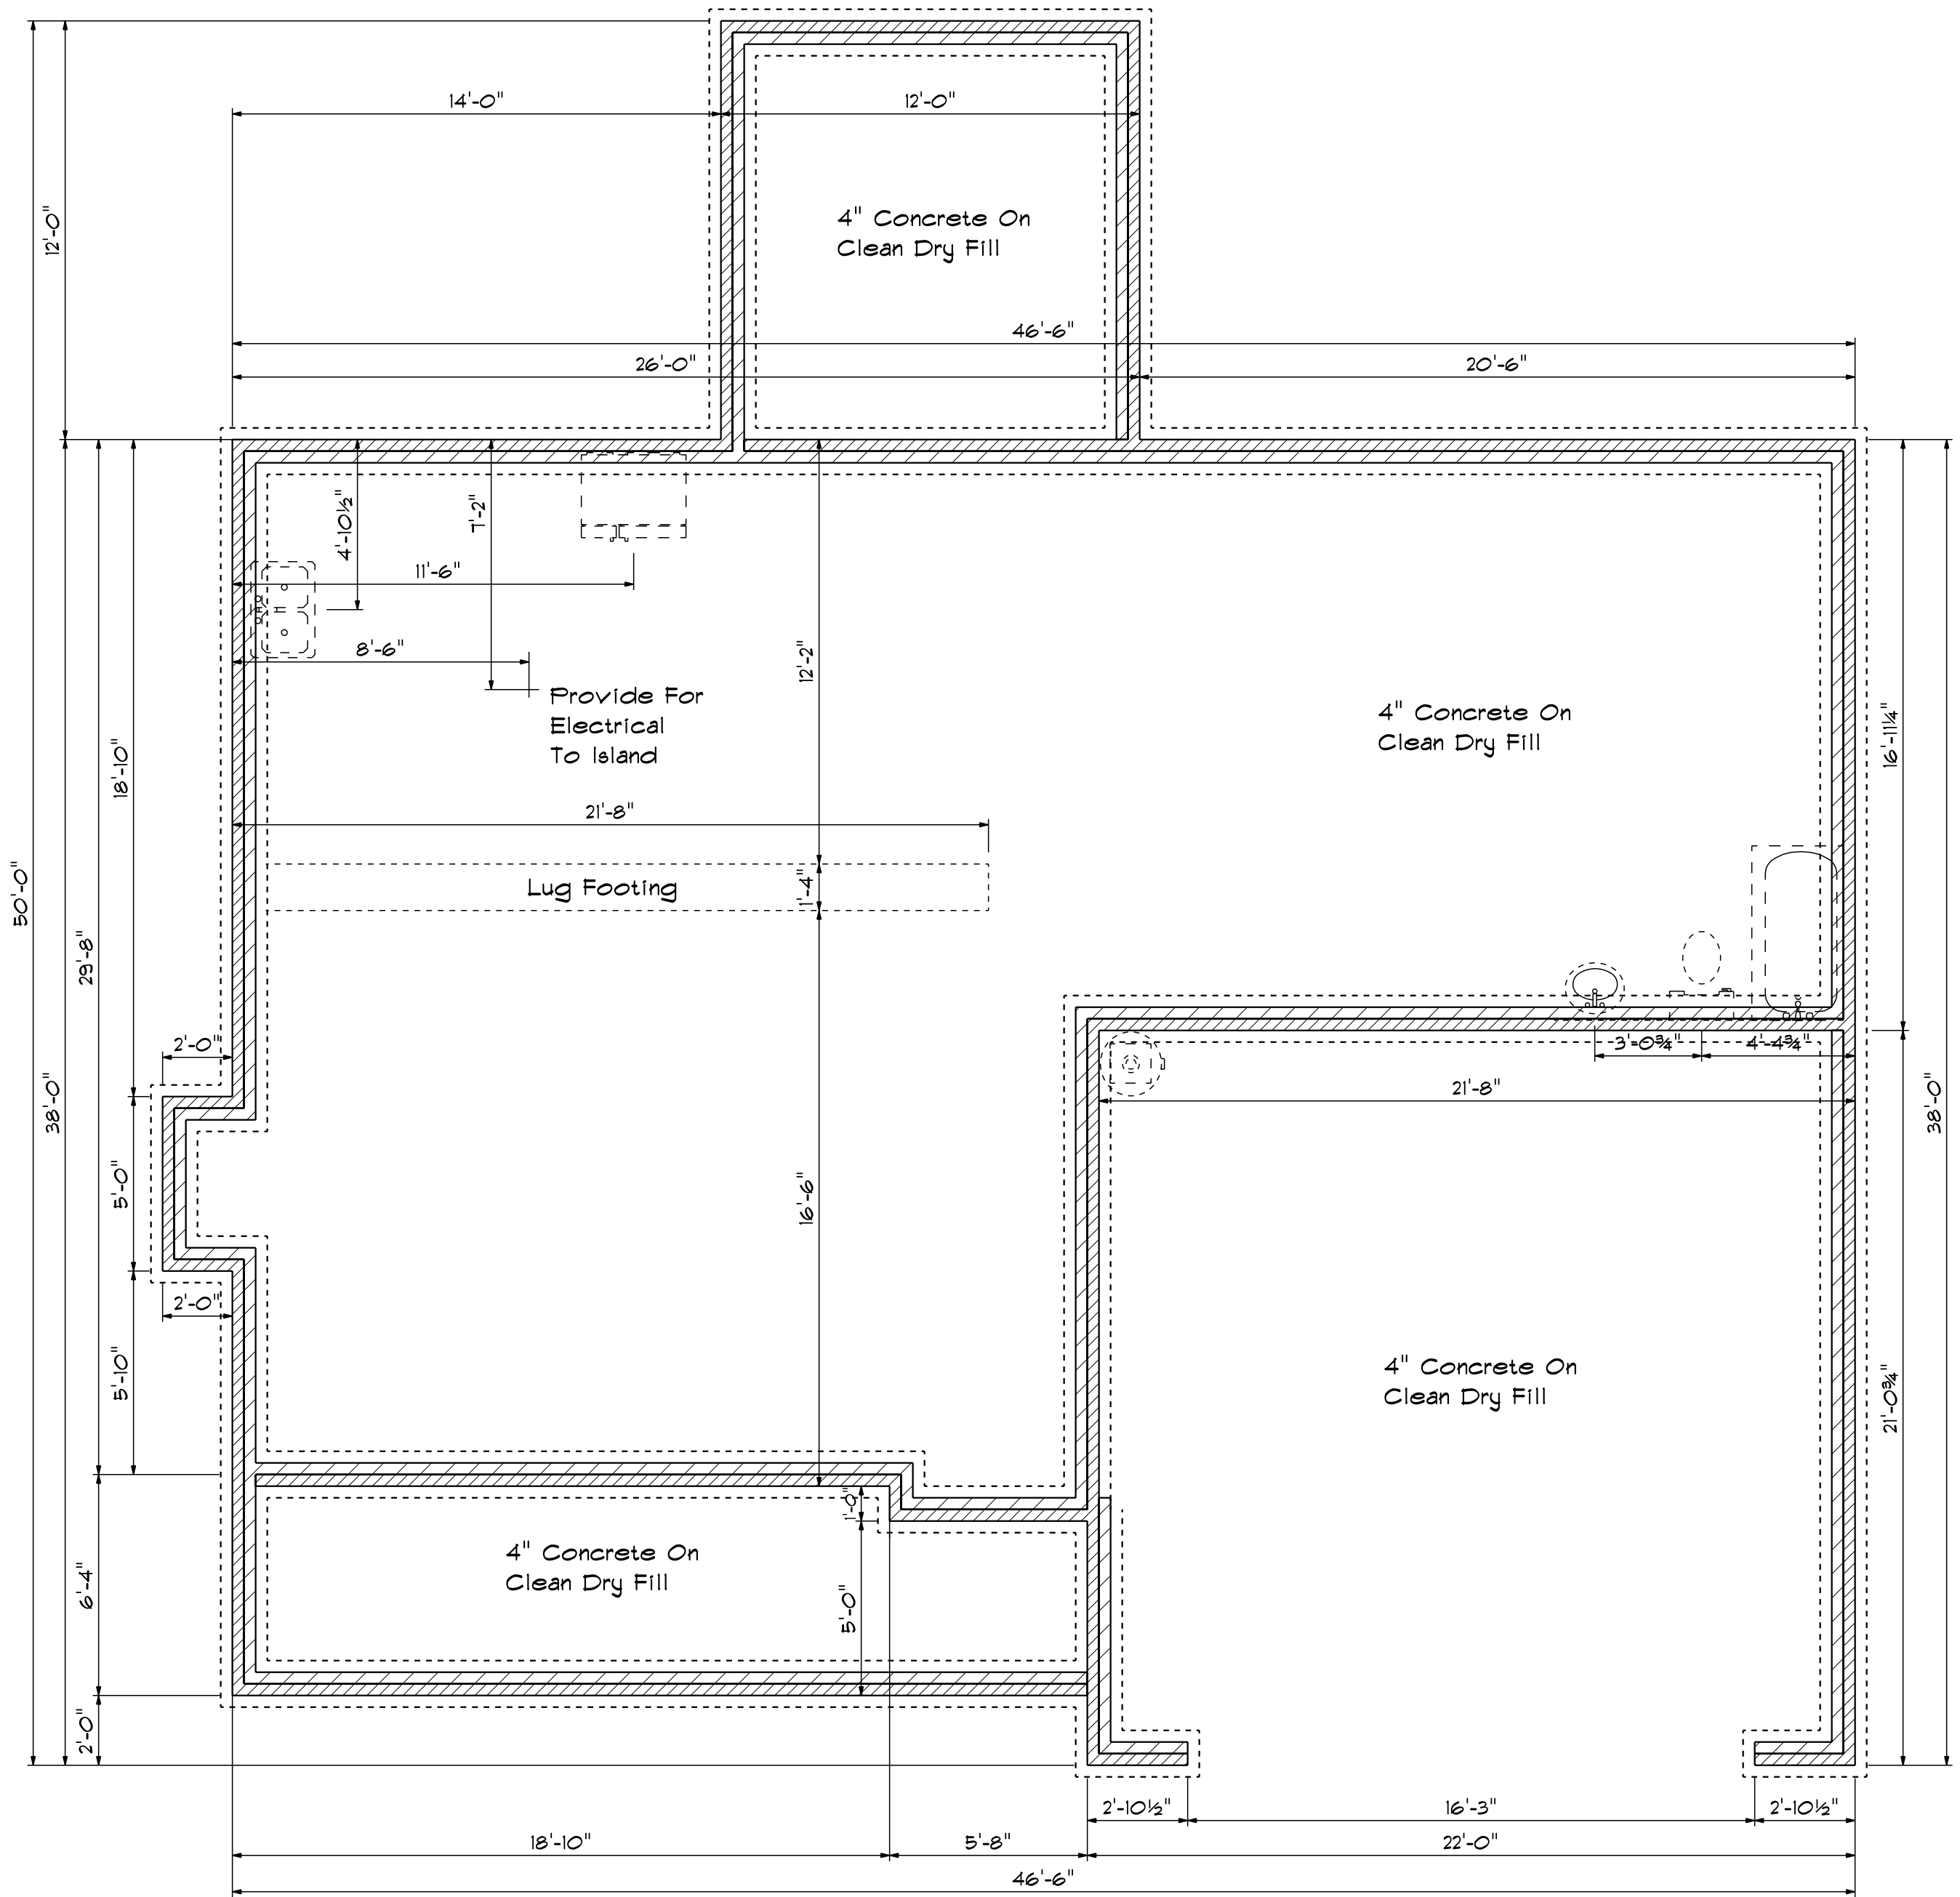

Foundation Detail Siding

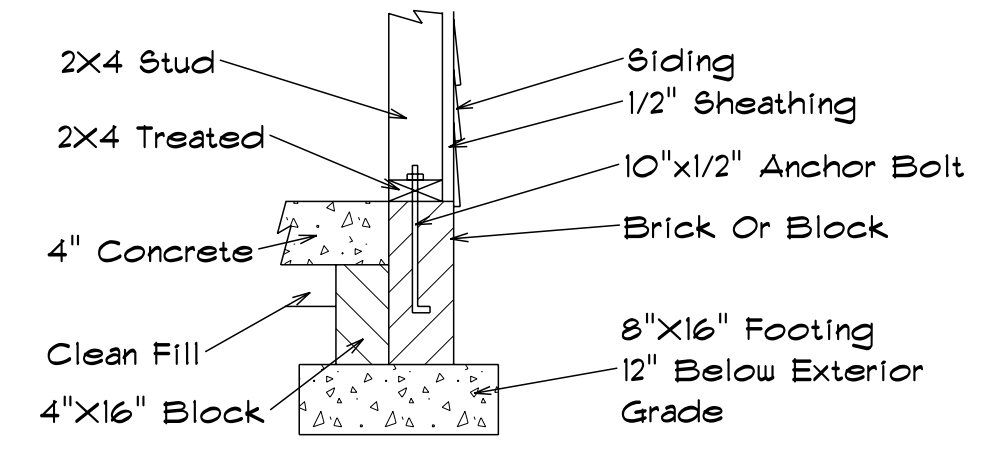

Lug Footing Detail

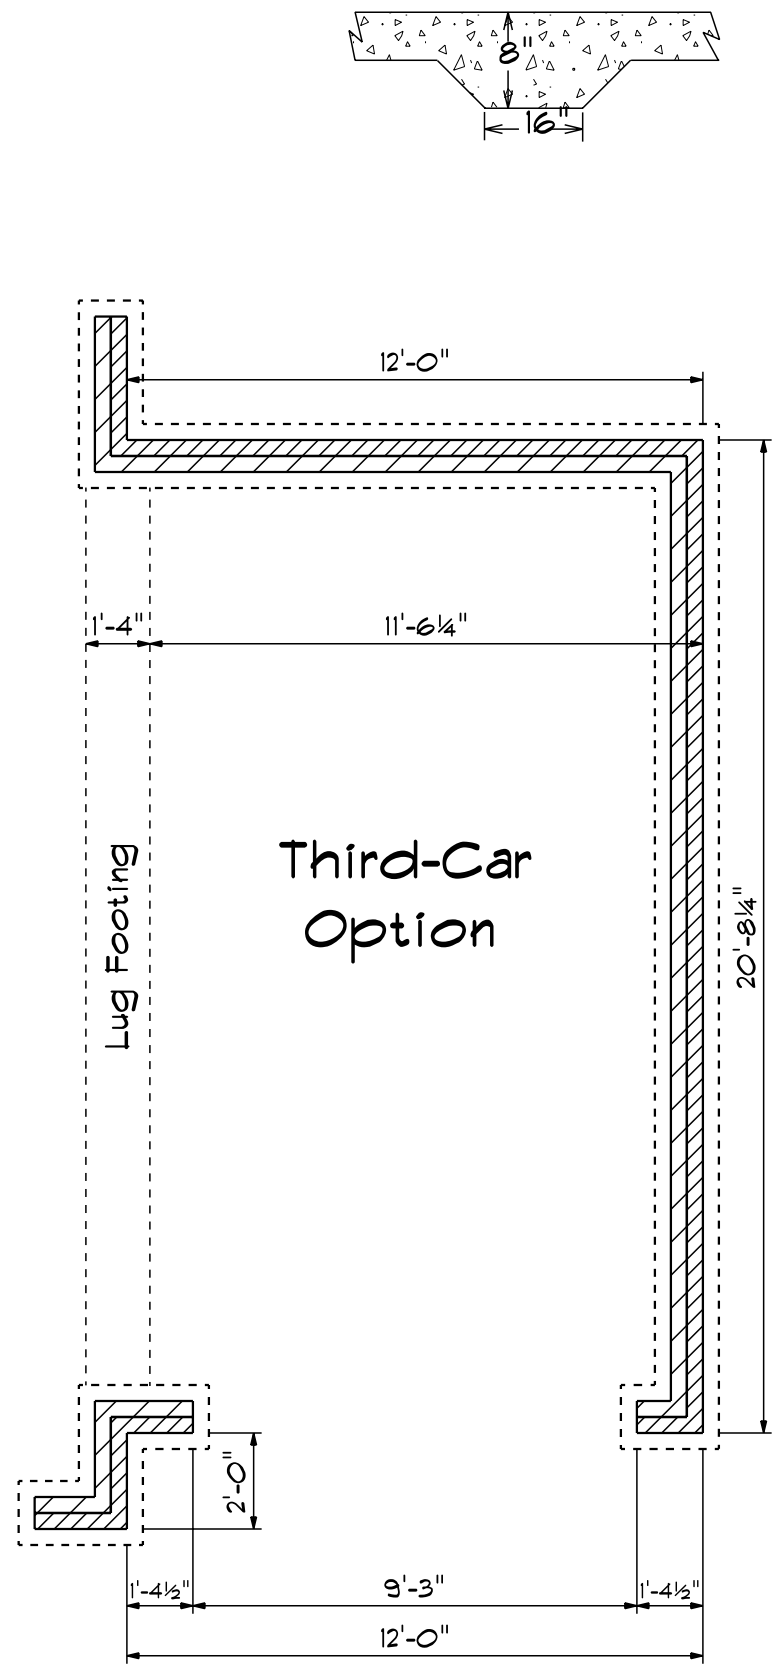

DATE: 1/1/2021
REVISED
DRAWING#

SCALE: 1/4"
DRAWN BY
APPROVED

Charlotte